


NORTH HALF OF SEC. 1, T138N, R29W



★ THIS HALF SECTION MAP IS TO BE USED FOR REFERENCE ONLY.
IT IS NOT INTENDED TO BE AN ACCURATE BOUNDARY SURVEY. SAID MAP IS
COMPILED FROM INFORMATION OF RECORD IN THE COUNTY AUDITOR, ENGINEER,
RECORDER OR SURVEYOR OFFICES. THE COUNTY IS NOT RESPONSIBLE FOR ANY INACCURACIES
HEREIN CONTAINED.

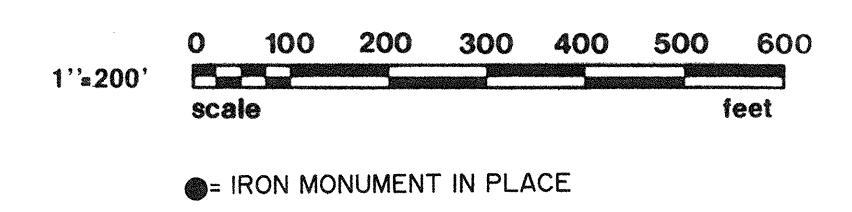


ANTHONY E. KERICK
CROW WING COUNTY SURVEYOR
MINNESOTA REG. NO.: 12266
JAN. 1990

SOUTH HALF OF SEC. 1, T138N, R29W





★ THIS HALF SECTION MAP IS TO BE USED FOR REFERENCE ONLY.
IT IS NOT INTENDED TO BE AN ACCURATE BOUNDARY SURVEY. SAID MAP IS
COMPILED FROM INFORMATION OF RECORD IN THE COUNTY AUDITOR, ENGINEER,
RECORDER OR SURVEYOR OFFICES. THE COUNTY IS NOT RESPONSIBLE FOR ANY INACCURACIES
HEREIN CONTAINED.

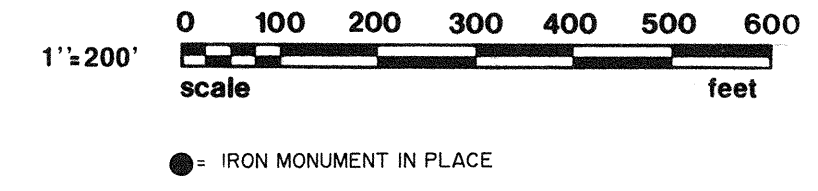


ANTHONY E. KERICK
CROW WING COUNTY SURVEYOR
MINNESOTA REG. NO.: 12266
JAN, 1990

NORTH HALF OF SEC. 2, T138N, R29W

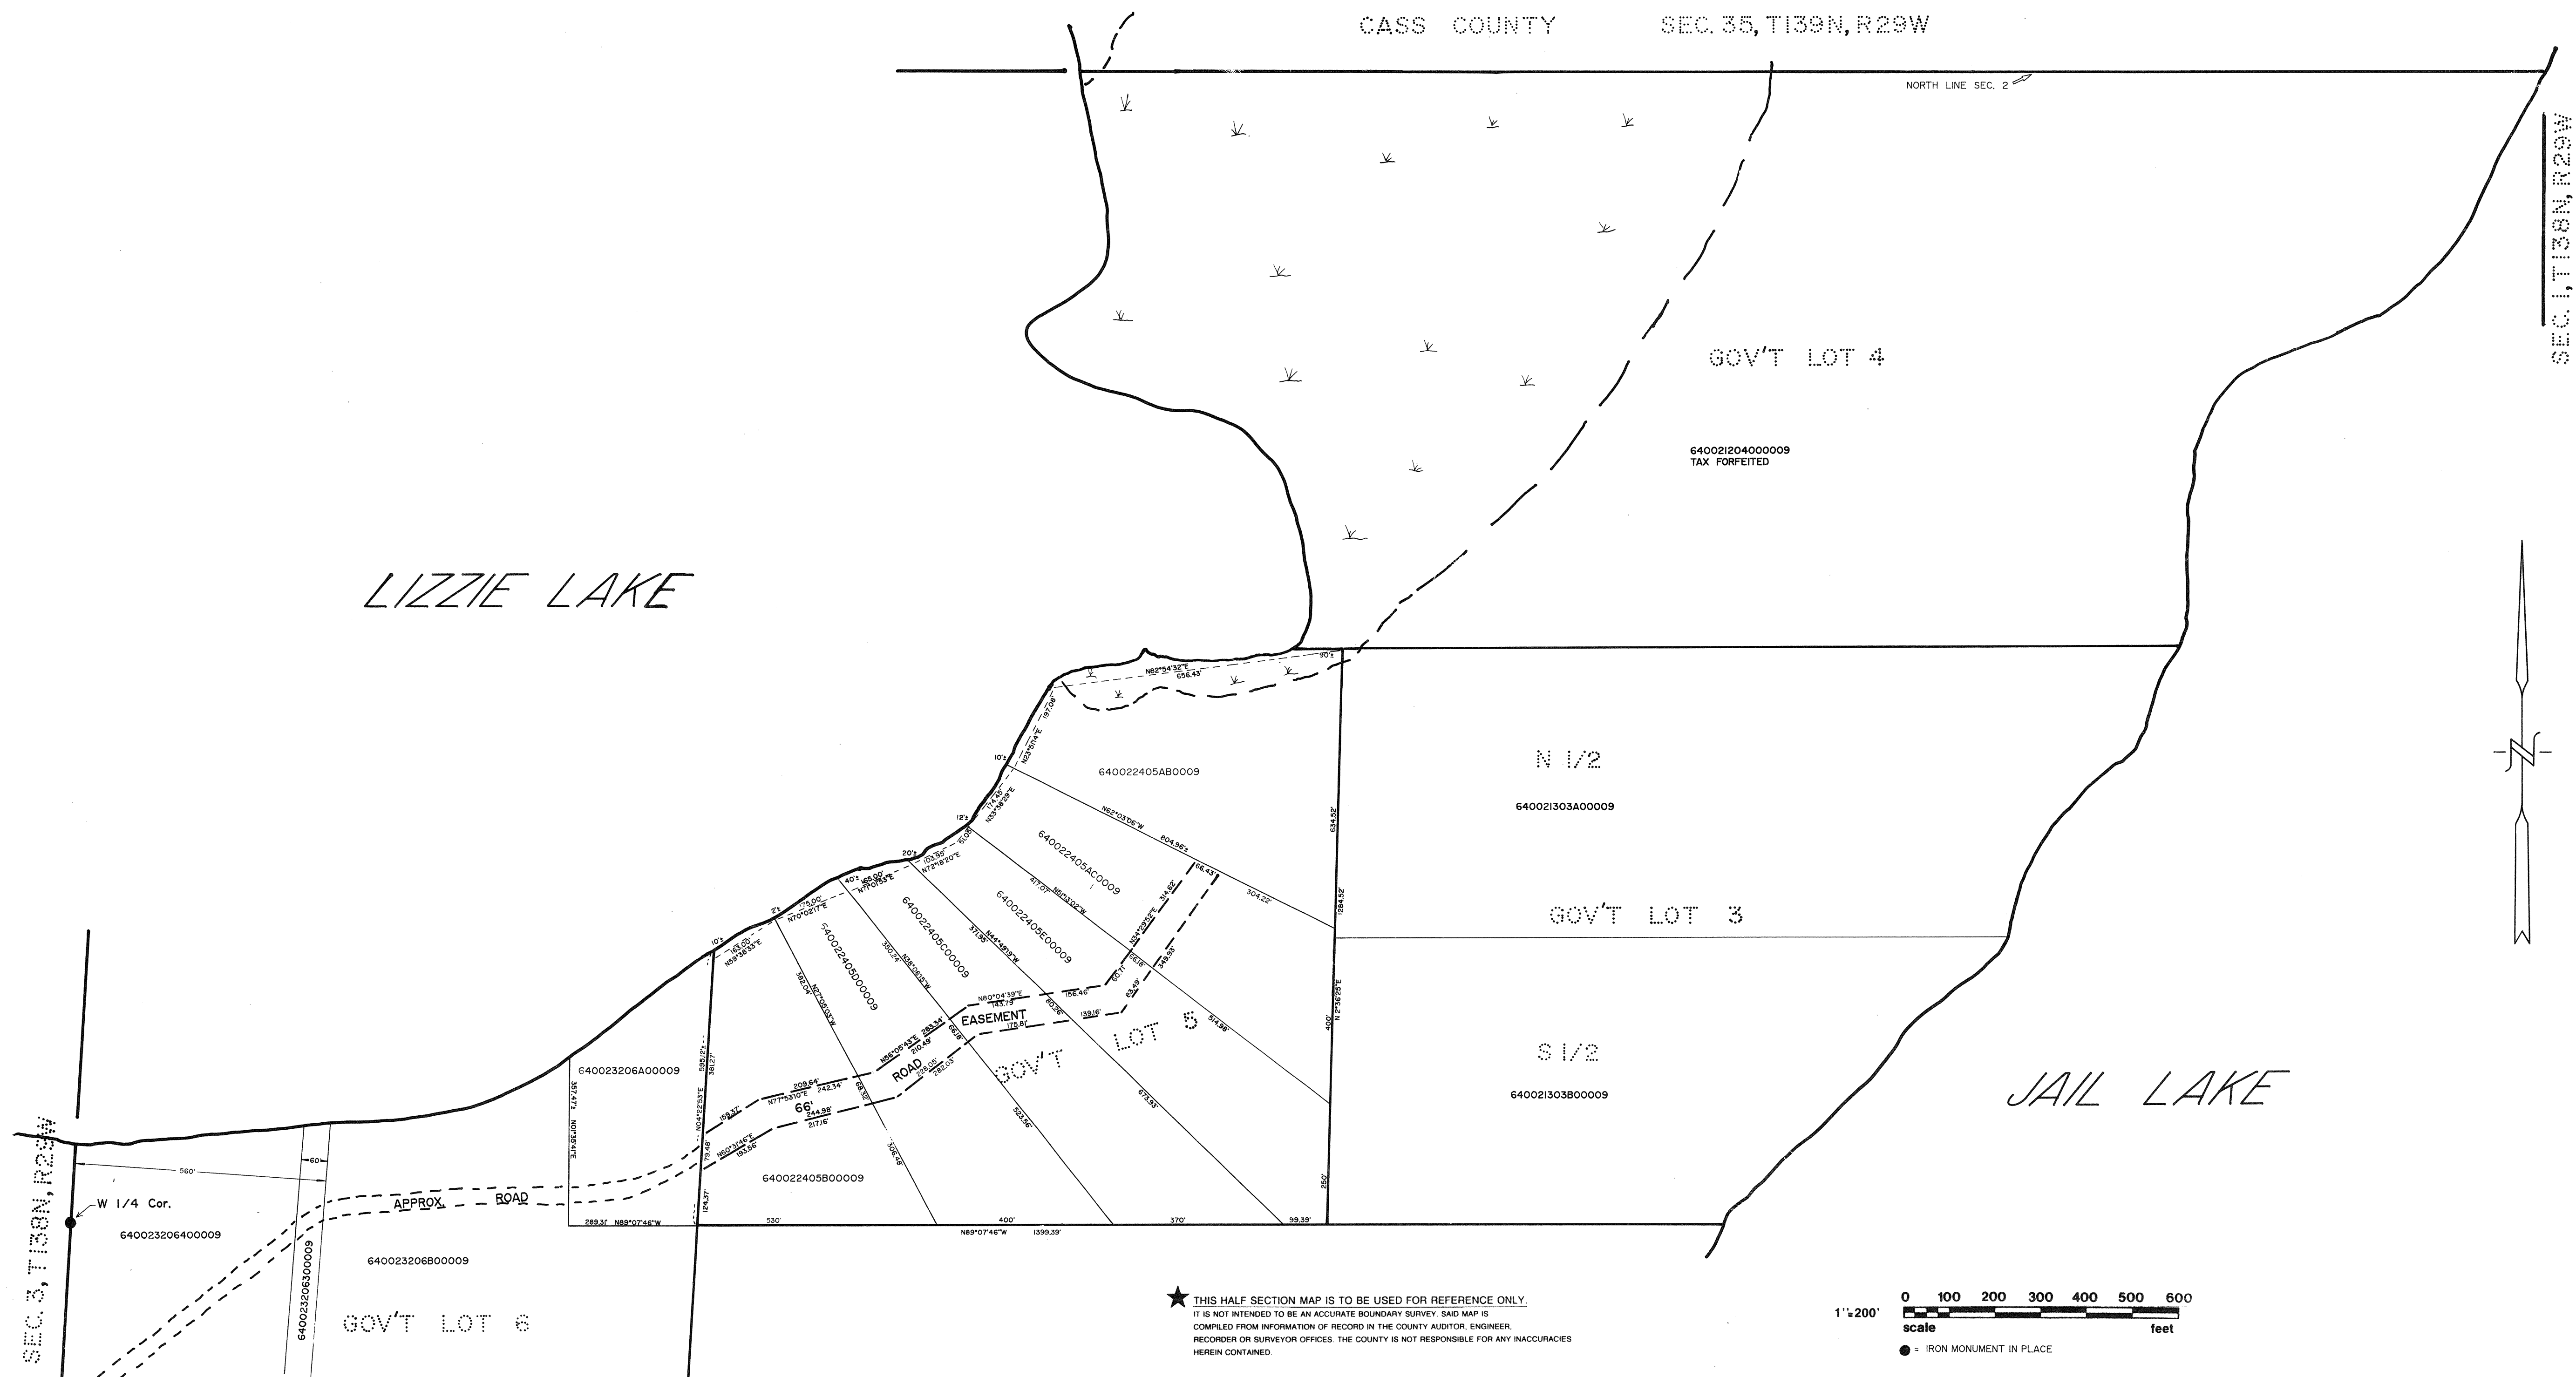

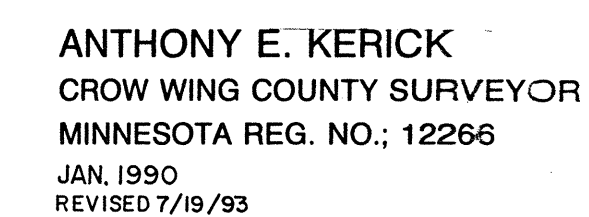

NORTH HALF OF SEC. 3, T138N, R29W

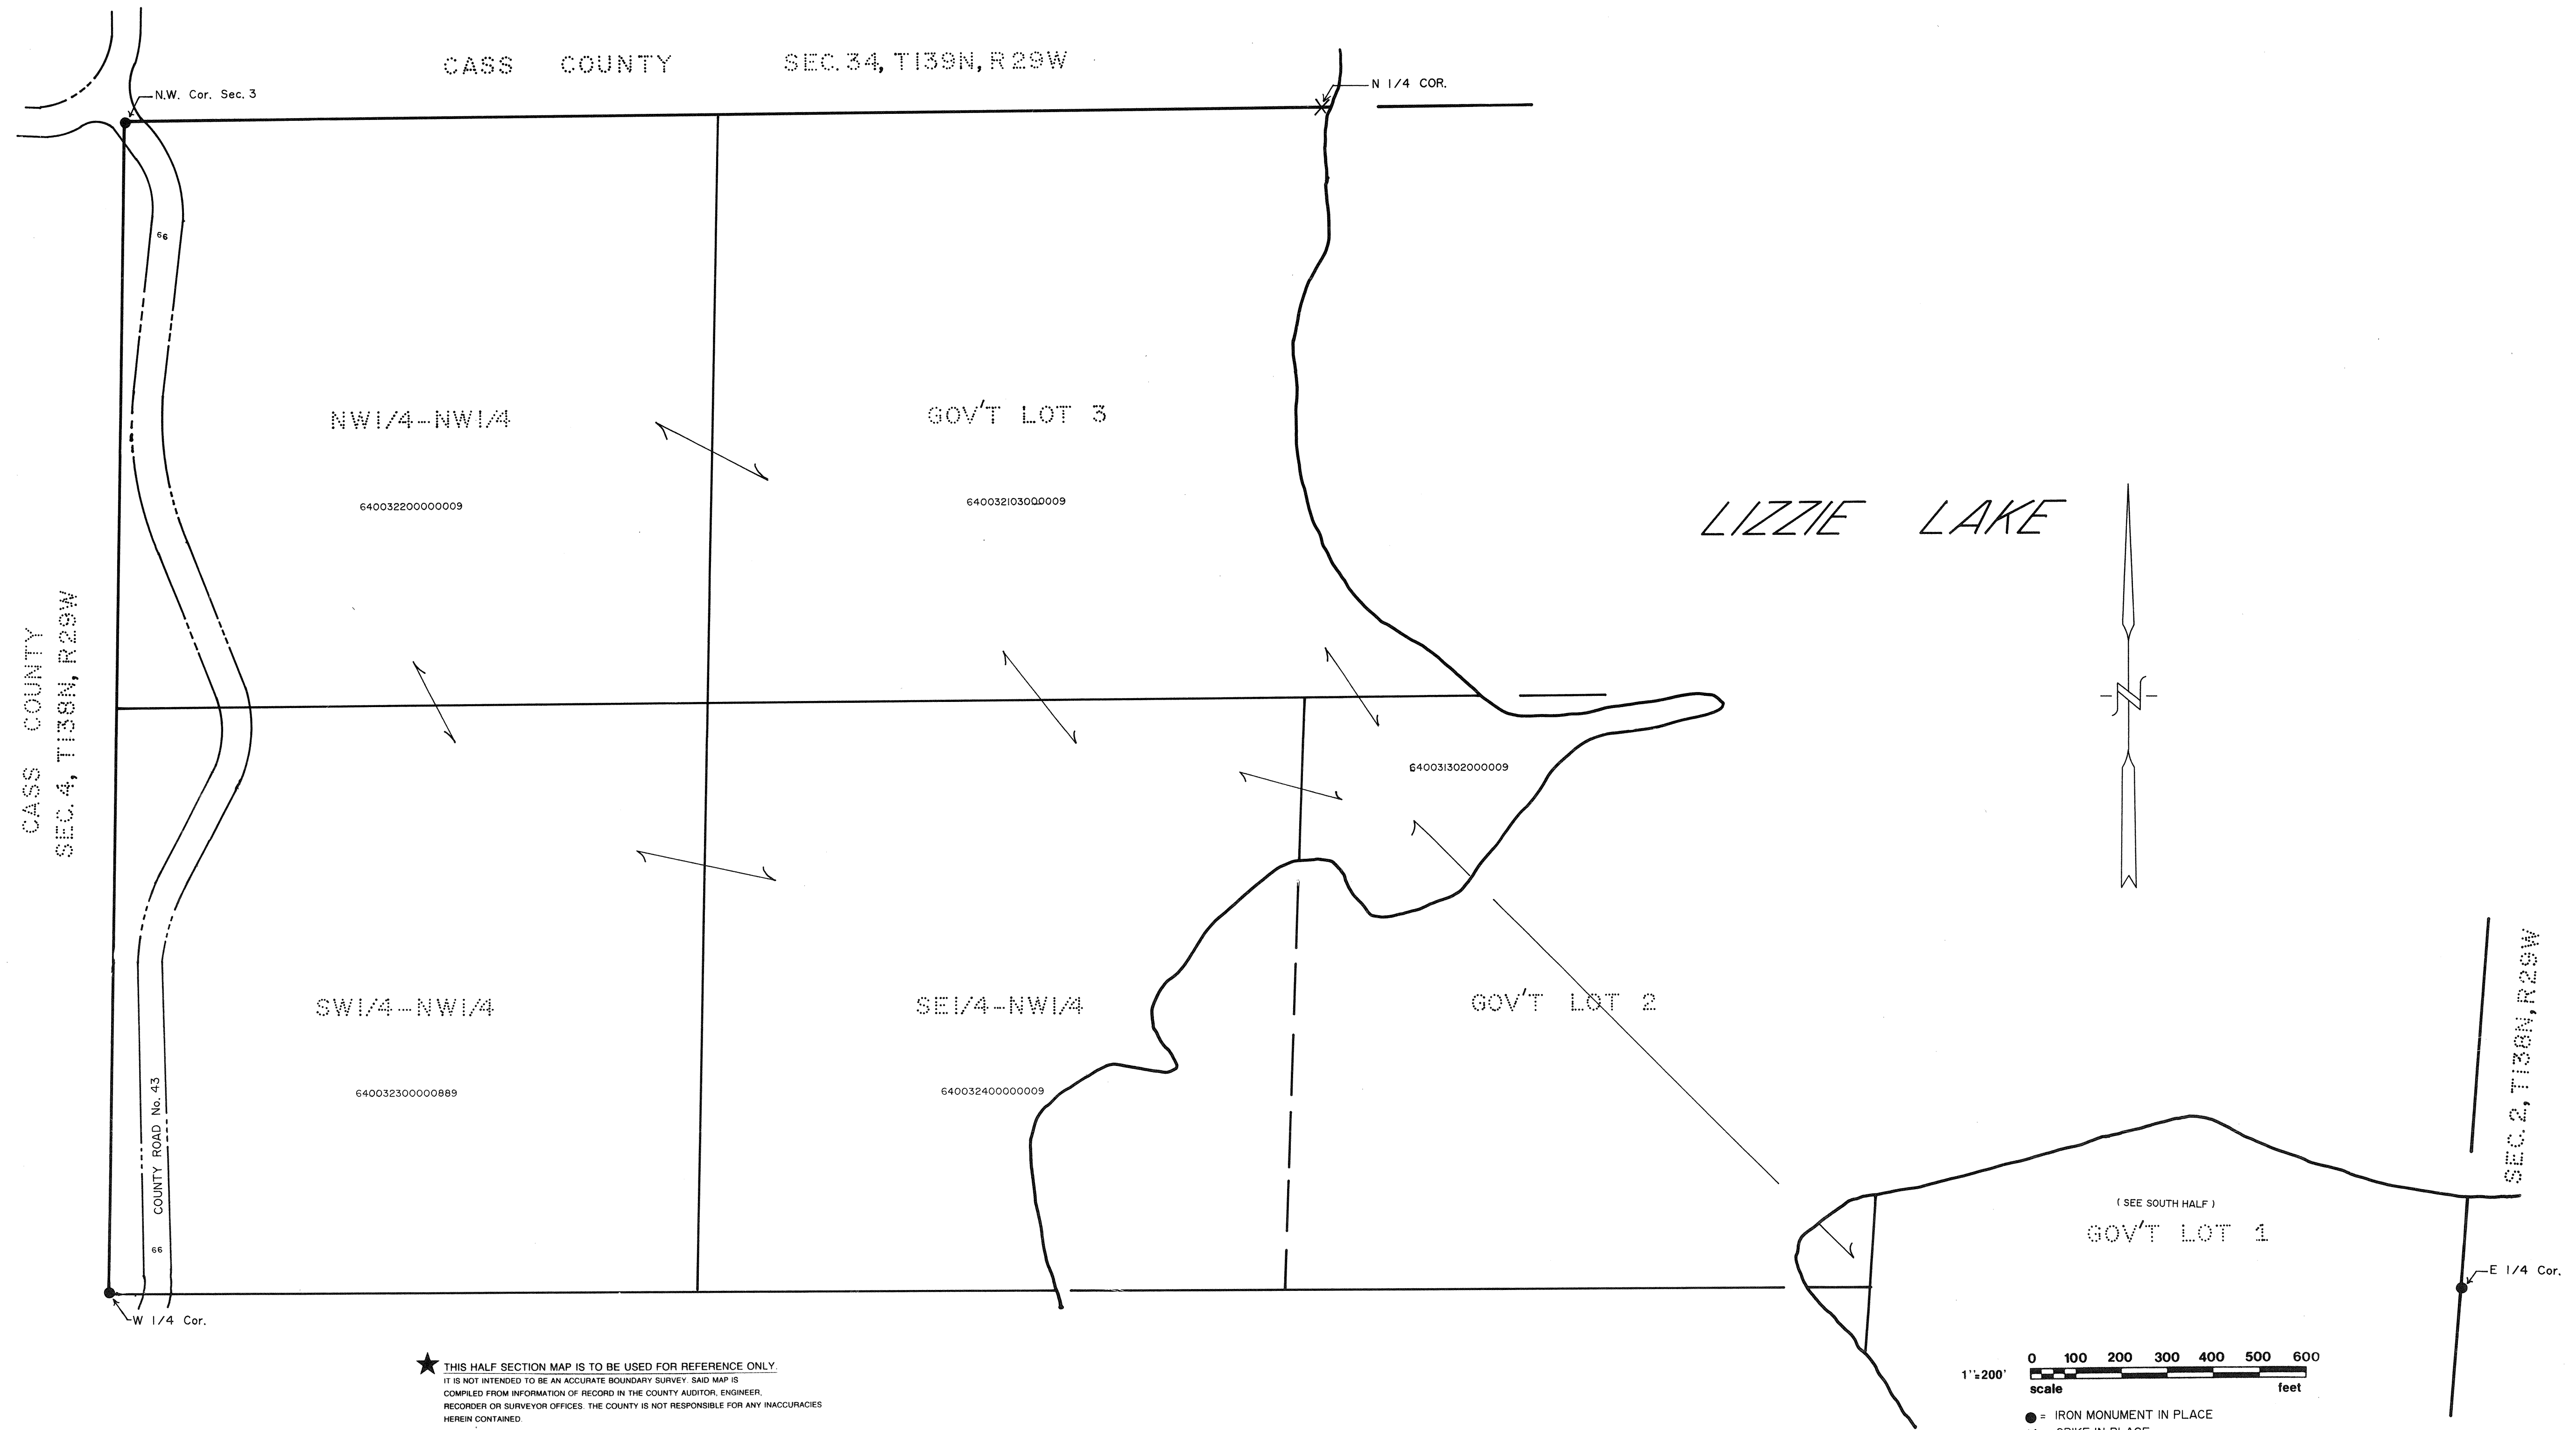

★ THIS HALF SECTION MAP IS TO BE USED FOR REFERENCE ONLY.
IT IS NOT INTENDED TO BE AN ACCURATE BOUNDARY SURVEY. SAID MAP IS
COMPILED FROM INFORMATION OF RECORD IN THE COUNTY AUDITOR, ENGINEER,
RECORDER OR SURVEYOR OFFICES. THE COUNTY IS NOT RESPONSIBLE FOR ANY INACCURACIES
HEREIN CONTAINED.

ANTHONY E. KERICK
CROW WING COUNTY SURVEYOR
MINNESOTA REG. NO.: 12266
JAN. 1990

SOUTH HALF OF SEC. 3, T138N, R29W






★ THIS HALF SECTION MAP IS TO BE USED FOR REFERENCE ONLY.
IT IS NOT INTENDED TO BE AN ACCURATE BOUNDARY SURVEY. SAID MAP IS
COMPILED FROM INFORMATION OF RECORD IN THE COUNTY AUDITOR, ENGINEER,
RECORDER OR SURVEYOR OFFICES. THE COUNTY IS NOT RESPONSIBLE FOR ANY INACCURACIES
HEREIN CONTAINED.

ANTHONY E. KERICK
CROW WING COUNTY SURVEYOR
MINNESOTA REG. NO.; 12266
FEB. 1990
REVISED AUG. 92 - 11/21/95


64010N

NORTH HALF OF SEC. 10, T138N, R29W

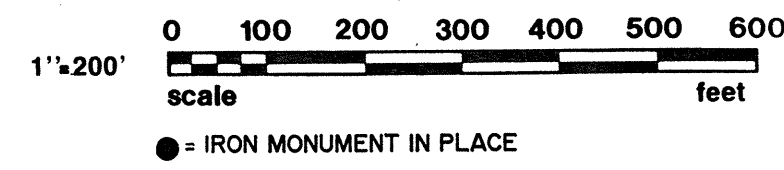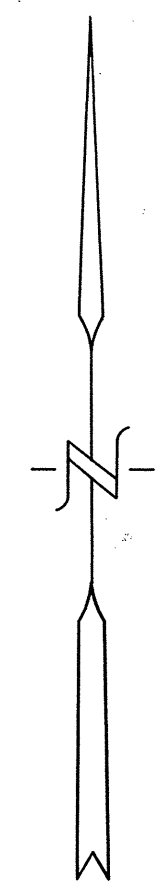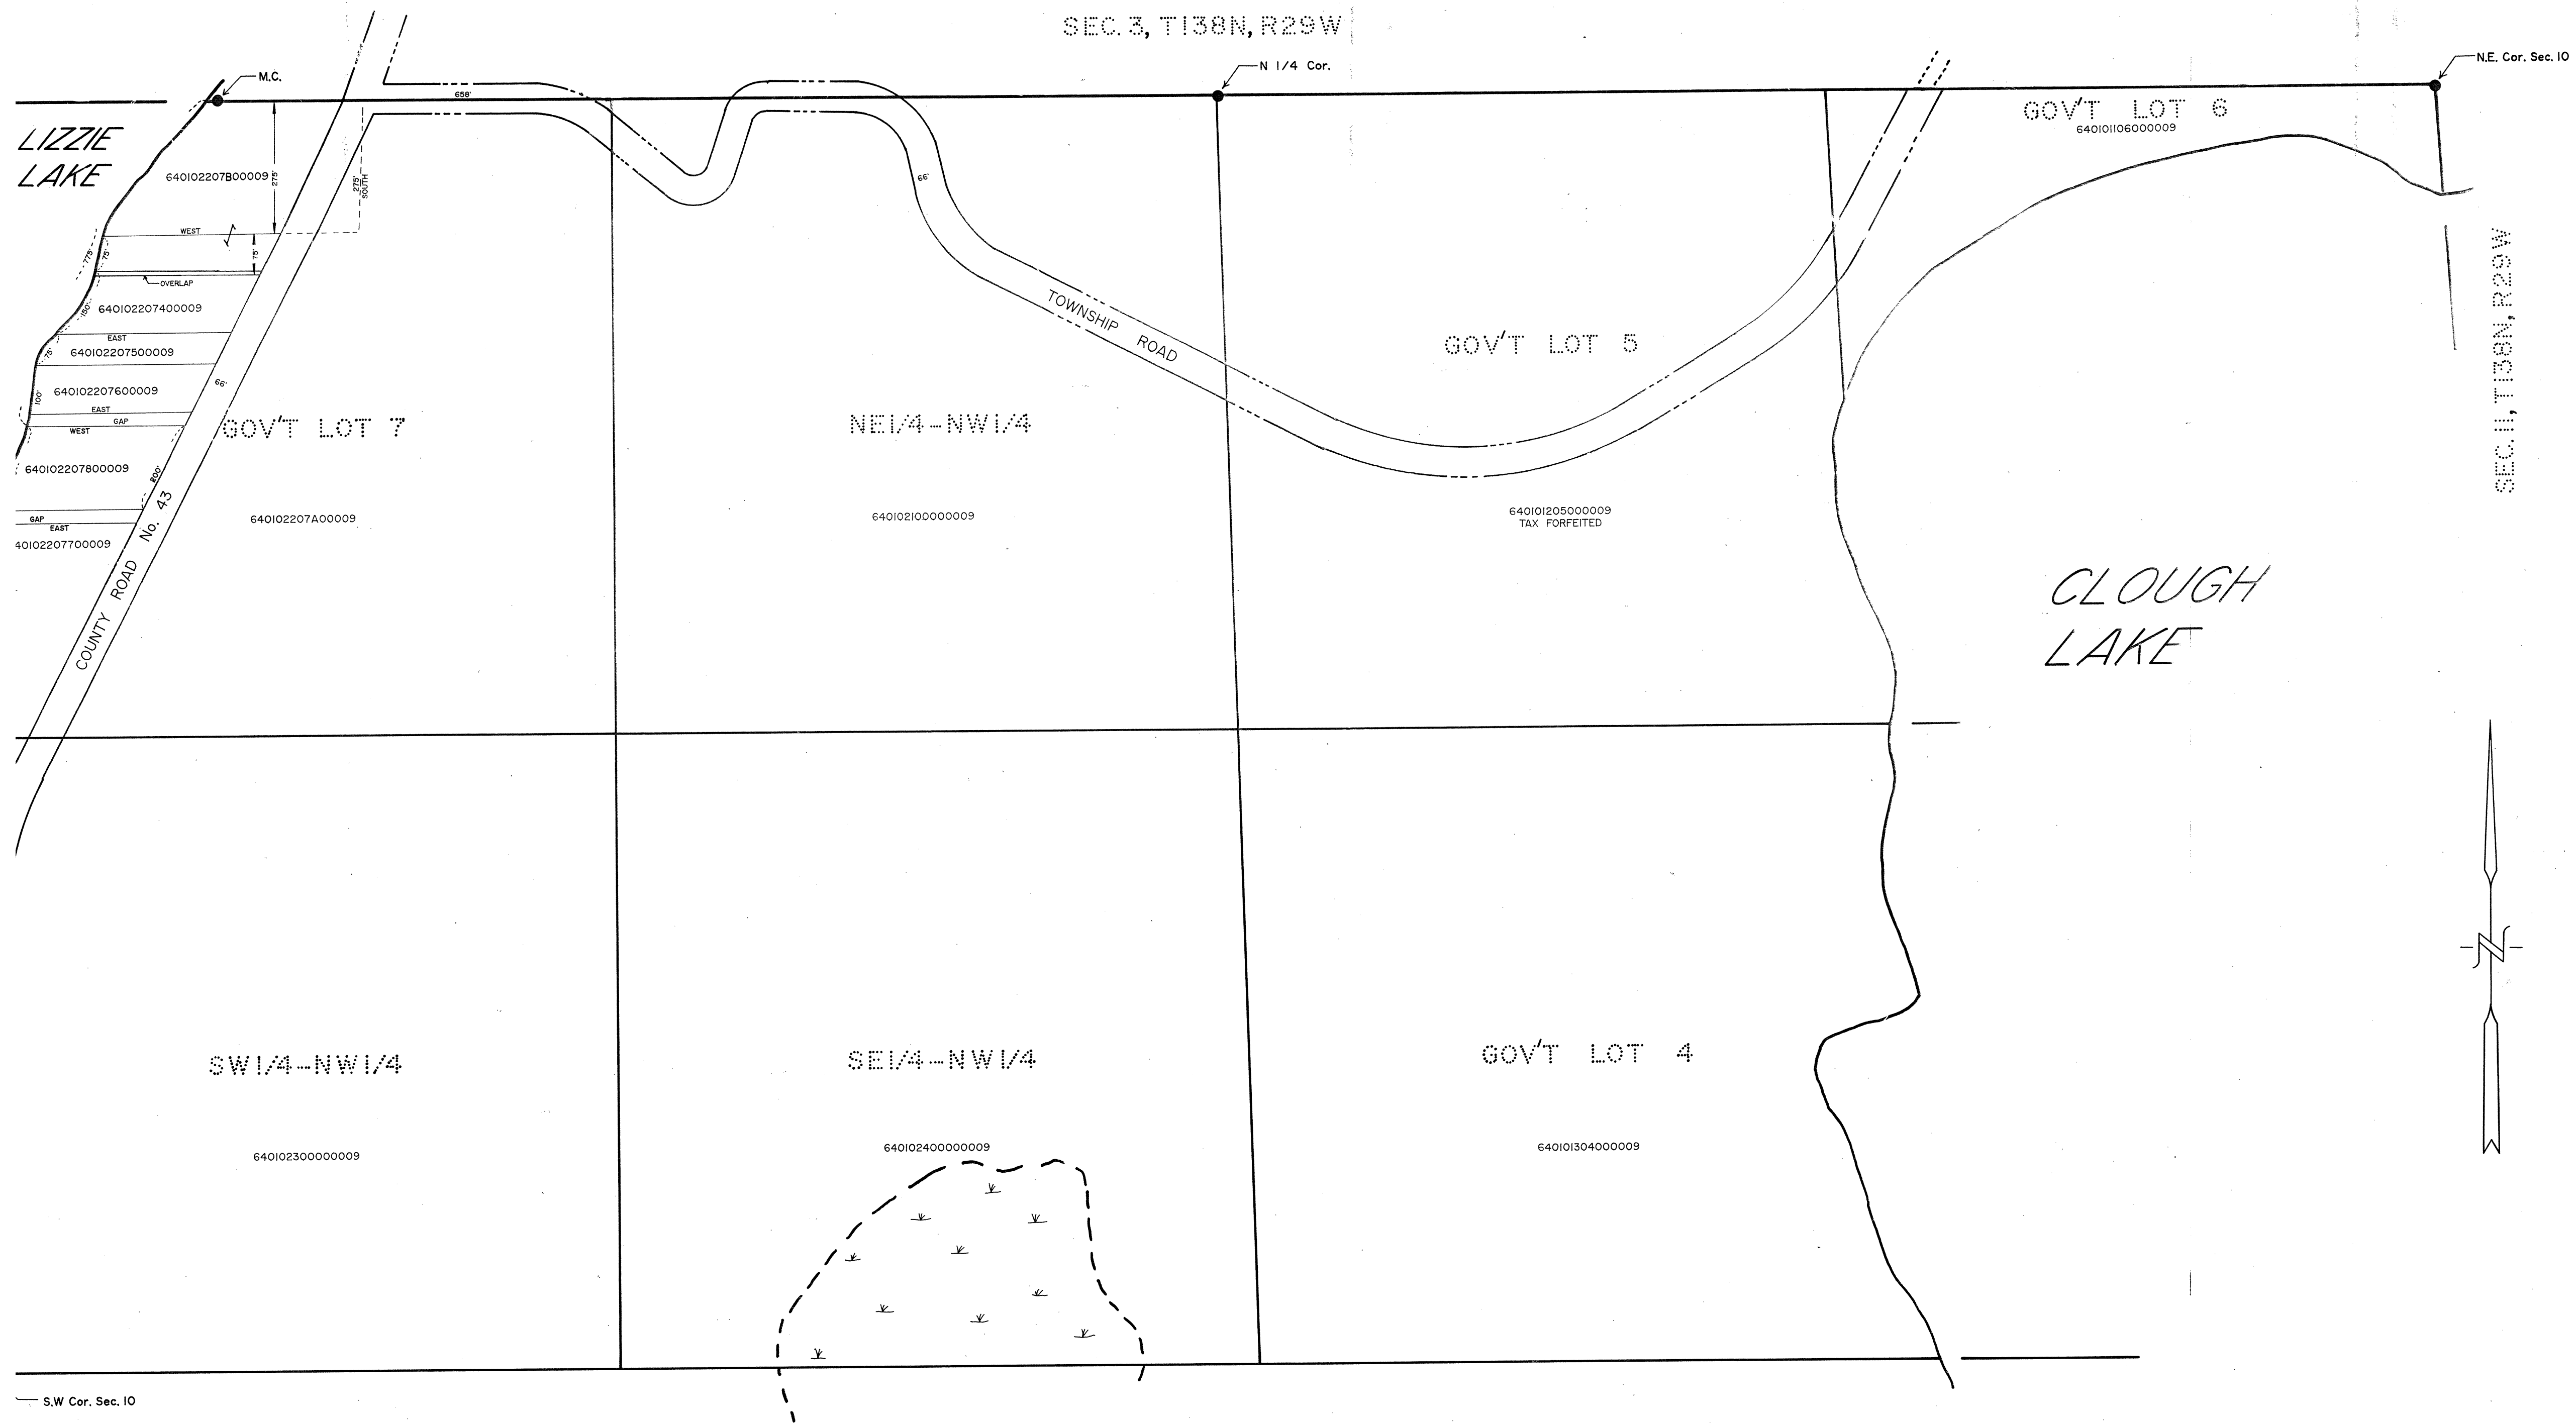


ANTHONY E. KERICK
CROW WING COUNTY SURVEYOR
MINNESOTA REG. NO.; 12266
FEB. 1990
REVISED 12/28/93

SOUTH HALF OF SEC. 10, T138N, R29W

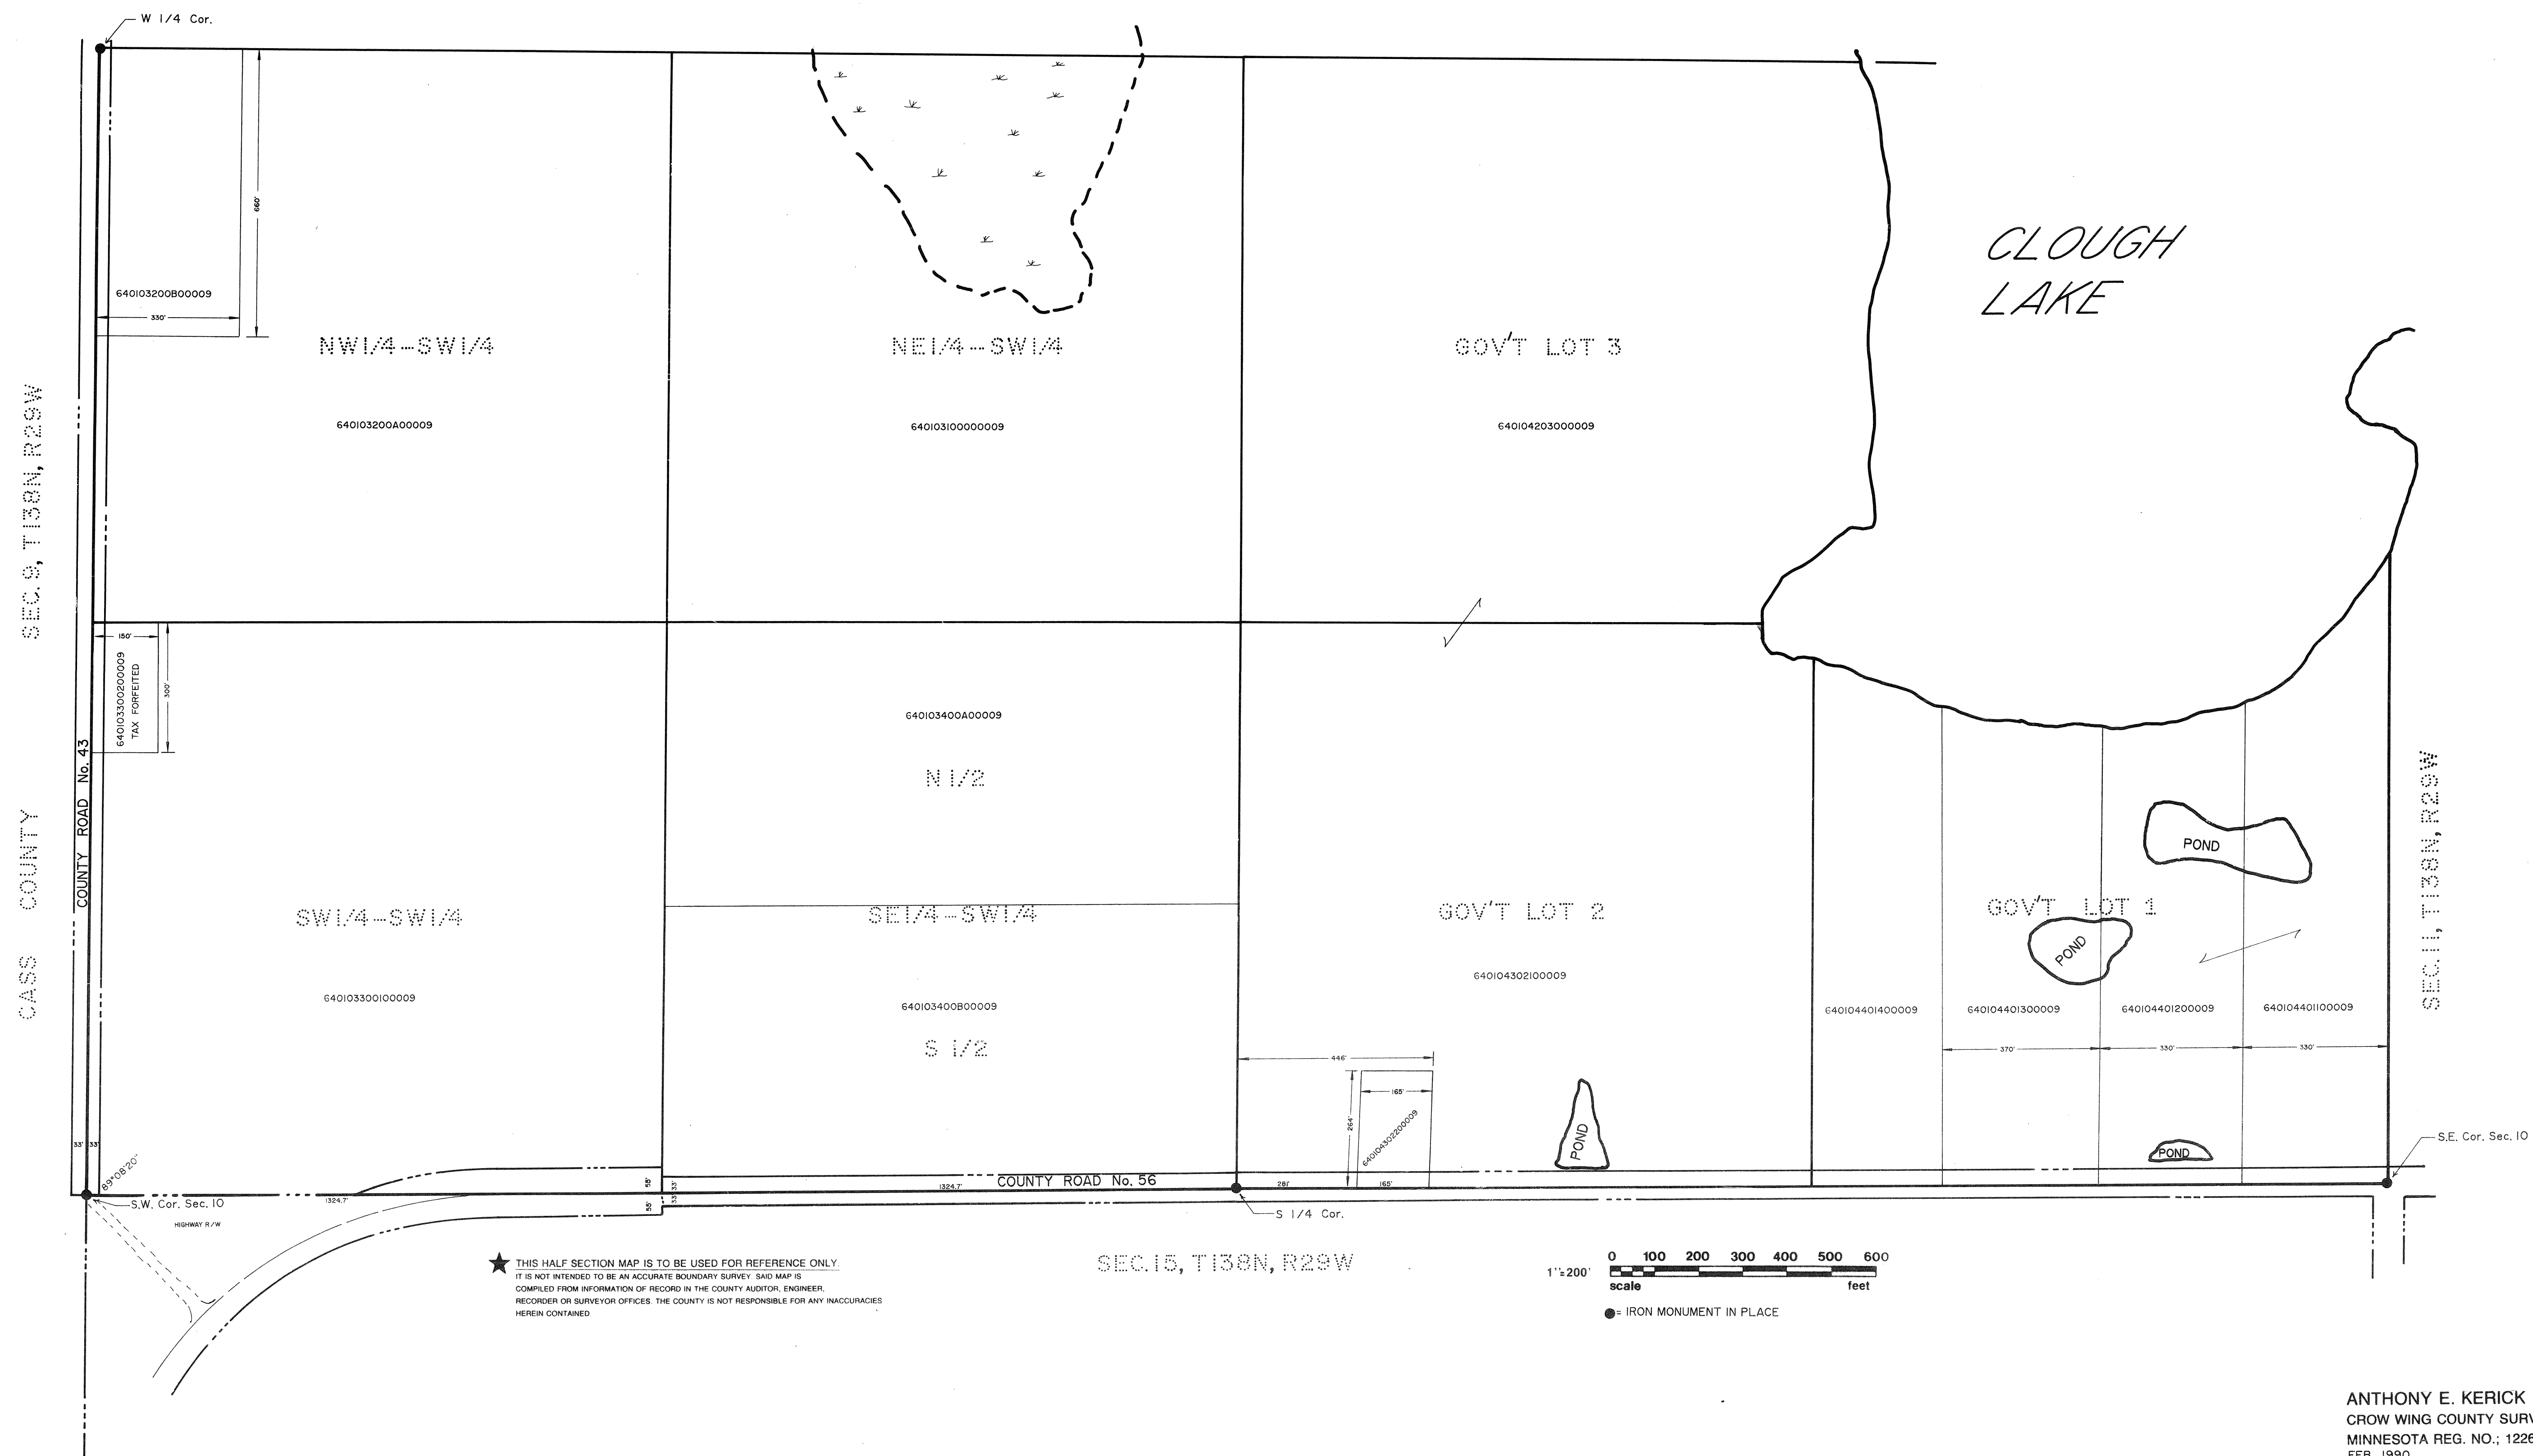

ANTHONY E. KERICK
CROW WING COUNTY SURVEYOR
MINNESOTA REG. NO.; 12266
FEB. 1990


NORTH HALF OF SEC. II, T138N, R29W

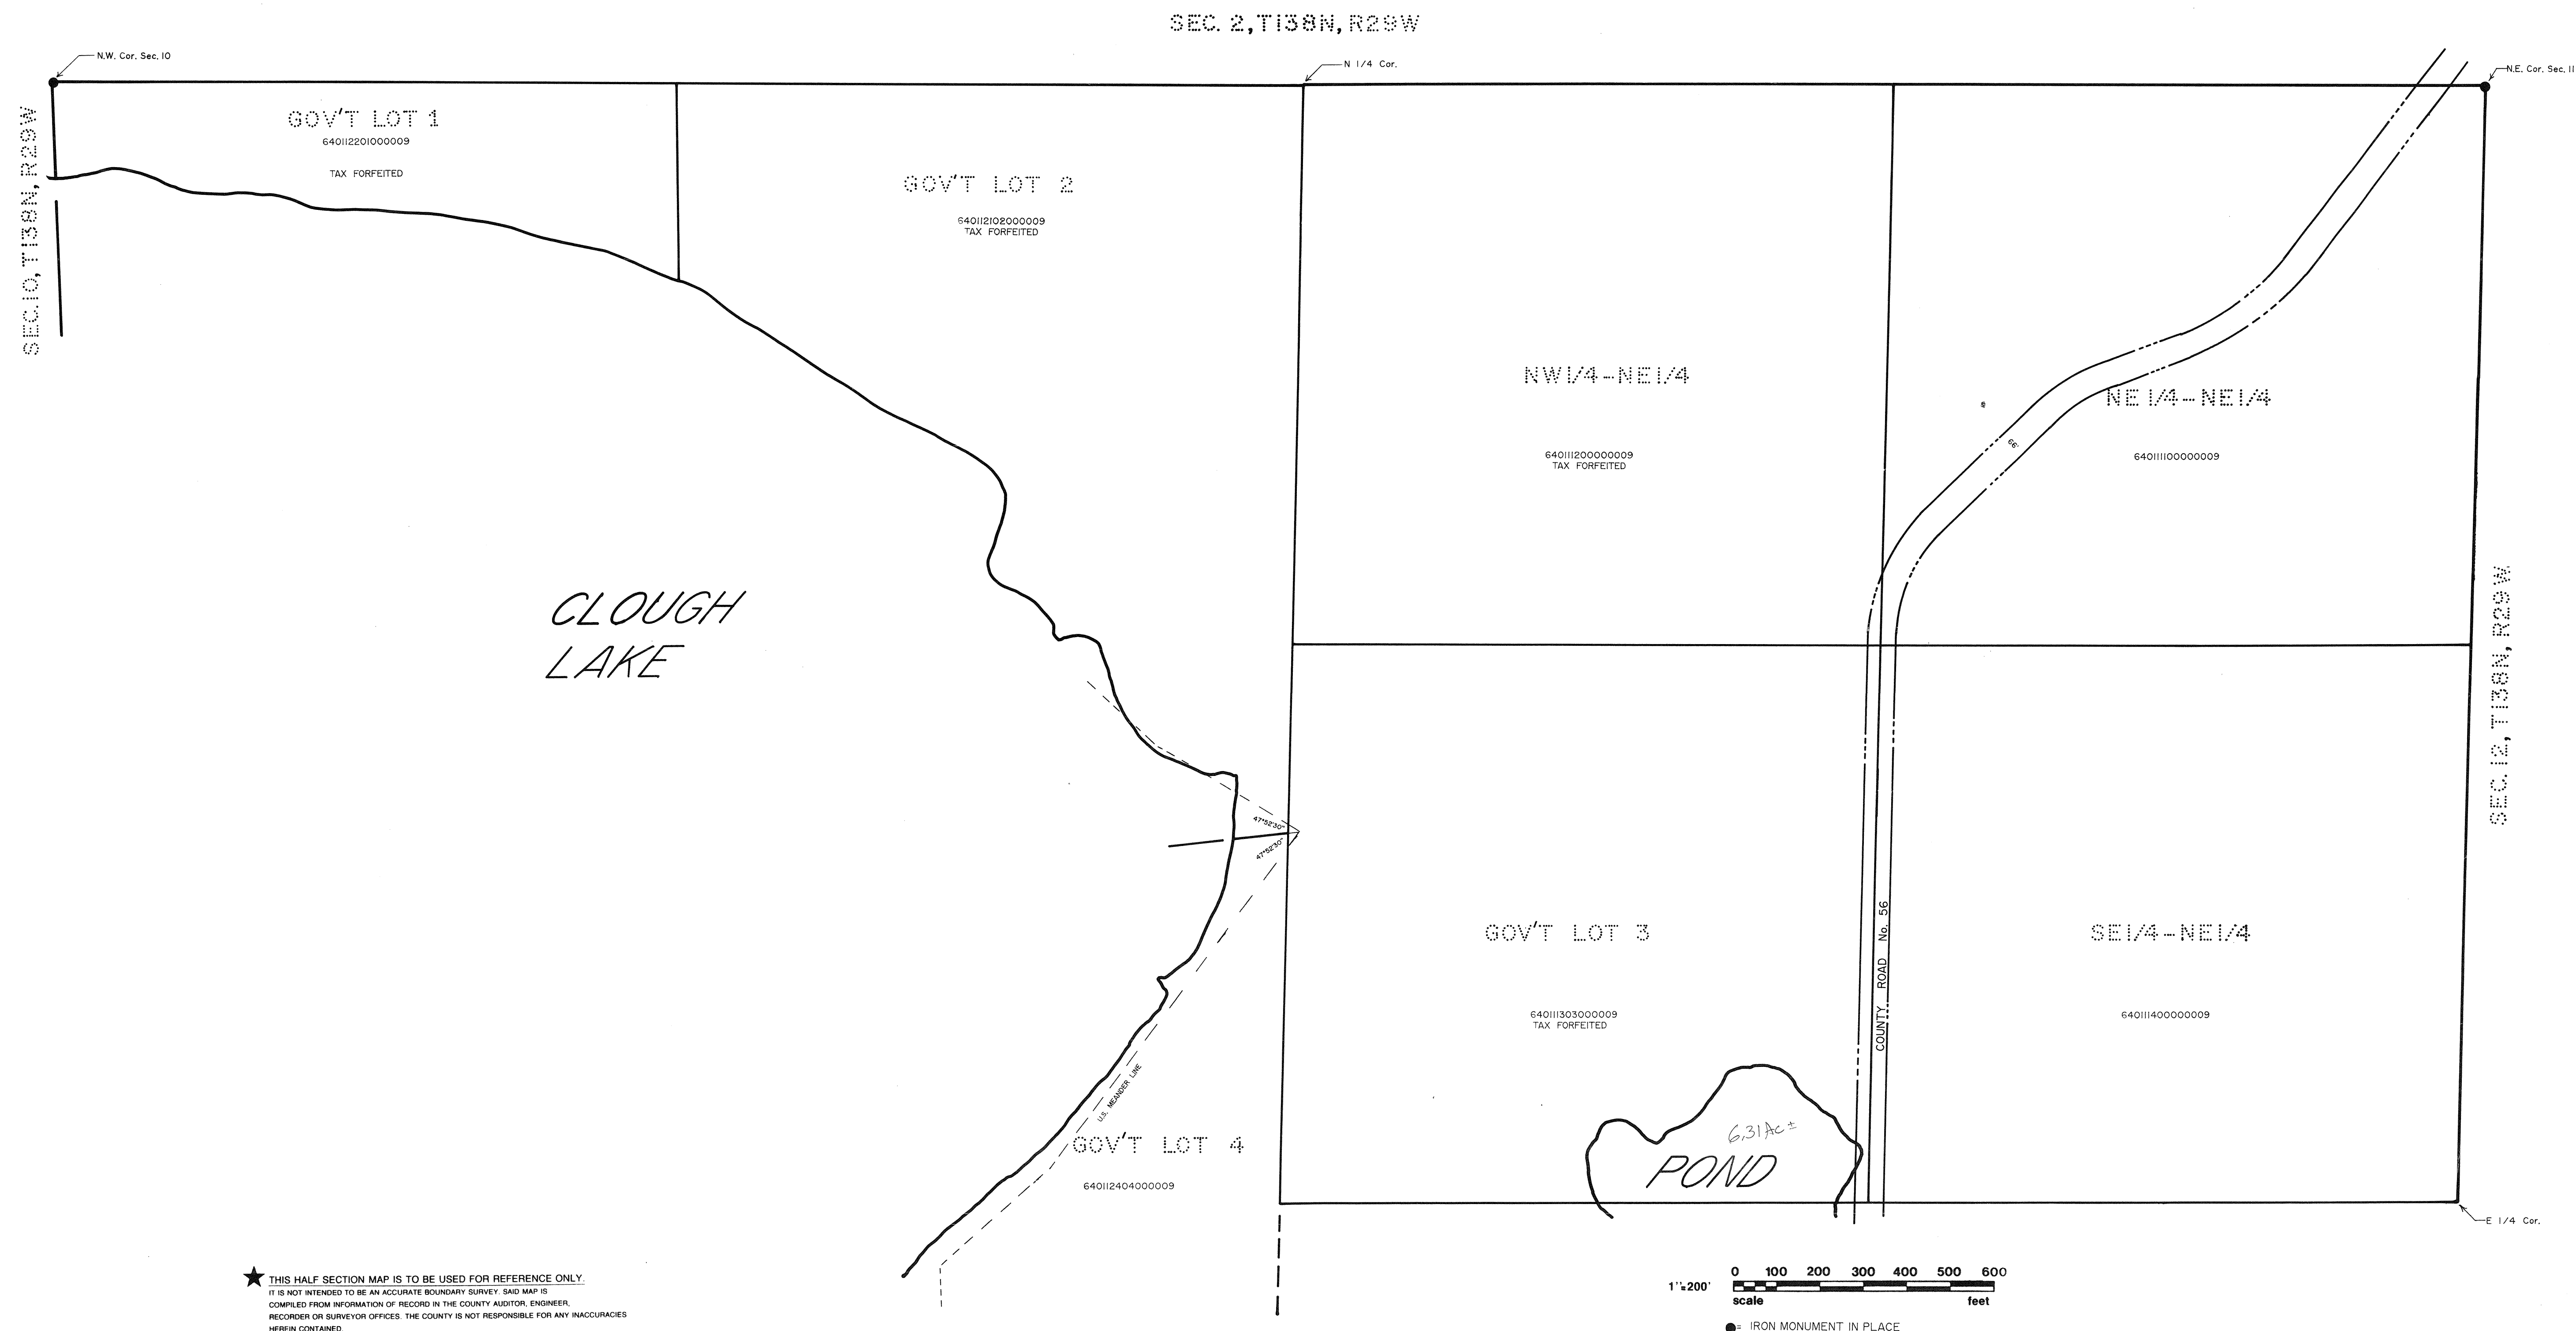

★ THIS HALF SECTION MAP IS TO BE USED FOR REFERENCE ONLY.
IT IS NOT INTENDED TO BE AN ACCURATE BOUNDARY SURVEY. SAID MAP IS
COMPILED FROM INFORMATION OF RECORD IN THE COUNTY AUDITOR, ENGINEER,
RECORDER OR SURVEYOR OFFICES. THE COUNTY IS NOT RESPONSIBLE FOR ANY INACCURACIES
HEREIN CONTAINED.

ANTHONY E. KERICK
CROW WING COUNTY SURVEYOR
MINNESOTA REG. NO.: 12266
FEB 1990

SOUTH HALF OF SEC. 11, T138N, R29W

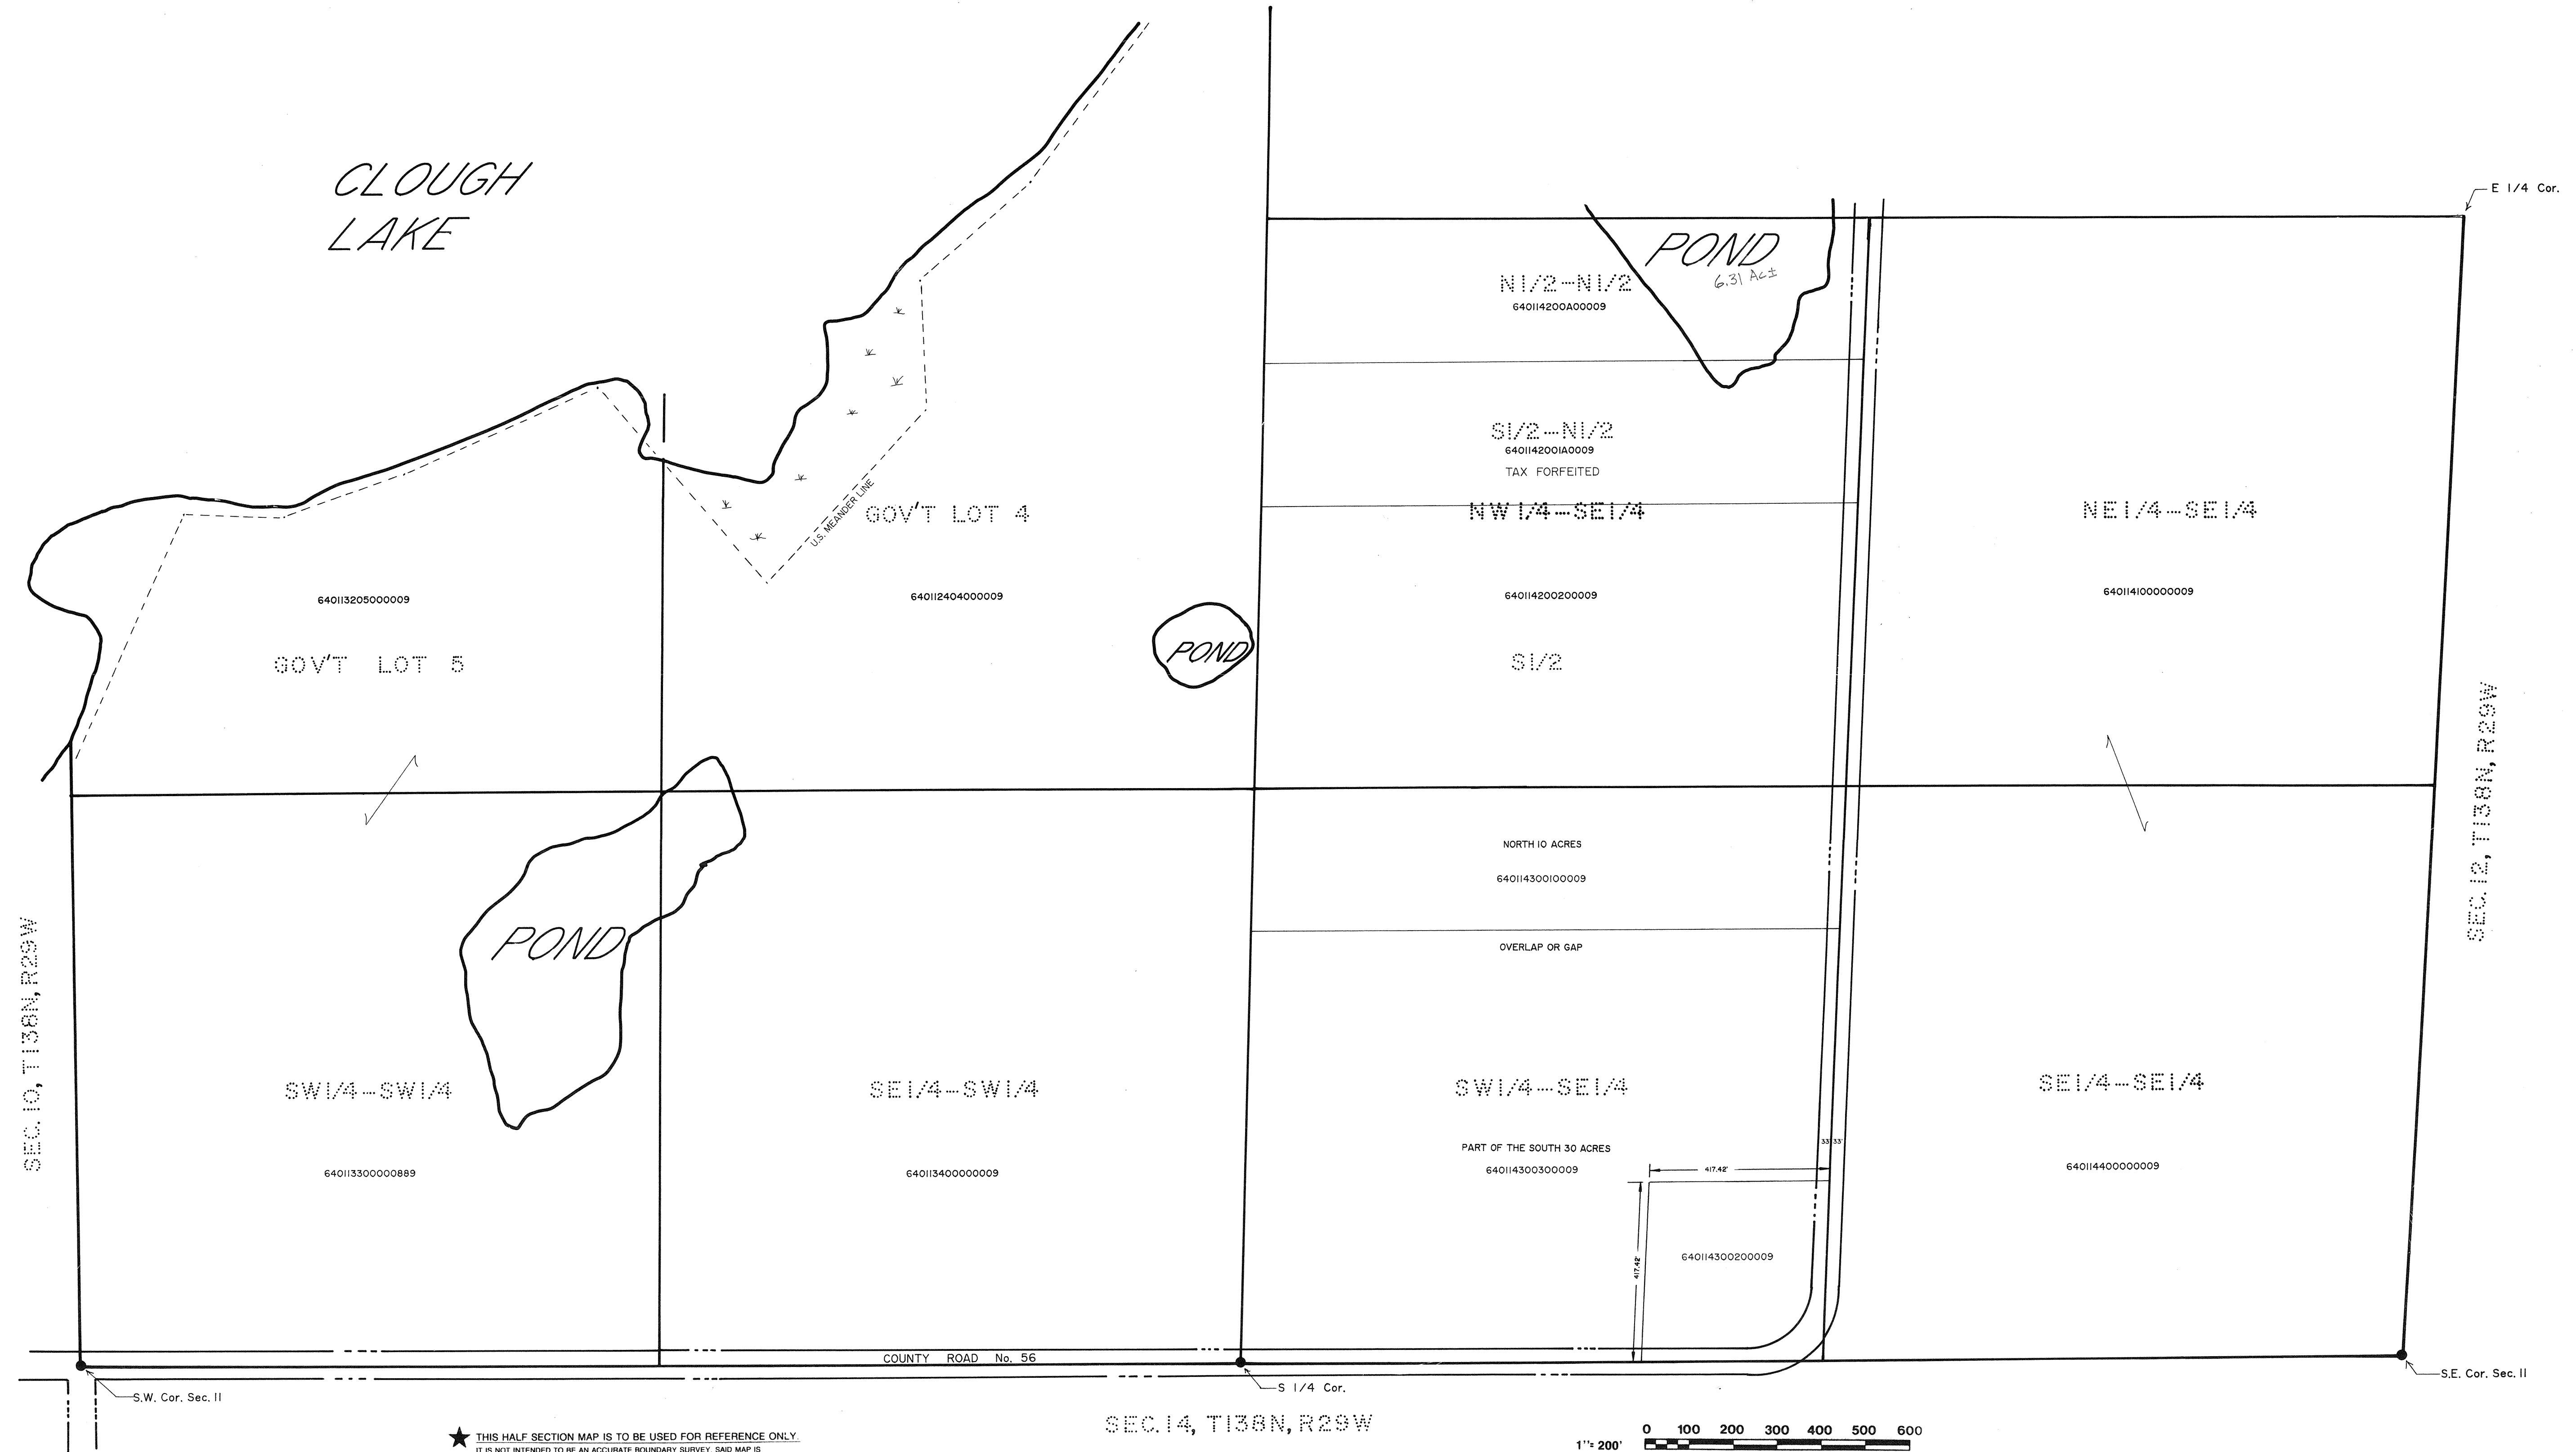

 THIS HALF SECTION MAP IS TO BE USED FOR REFERENCE ONLY.
IT IS NOT INTENDED TO BE AN ACCURATE BOUNDARY SURVEY. SAID MAP IS
COMPILED FROM INFORMATION OF RECORD IN THE COUNTY AUDITOR, ENGINEER,
RECORDER OR SURVEYOR OFFICES. THE COUNTY IS NOT RESPONSIBLE FOR ANY INACCURACIES
HEREIN CONTAINED.

0 100 200 300 400 500 600
1" = 200'
scale feet
● = IRON MONUMENT IN PLACE

● = IRON MONUMENT IN PLACE

ANTHONY E. KERICK
CROW WING COUNTY SURVEYOR
MINNESOTA REG. NO.: 12266
FEB. 1990