


NORTH HALF OF SECTION 2, T134N, R29W

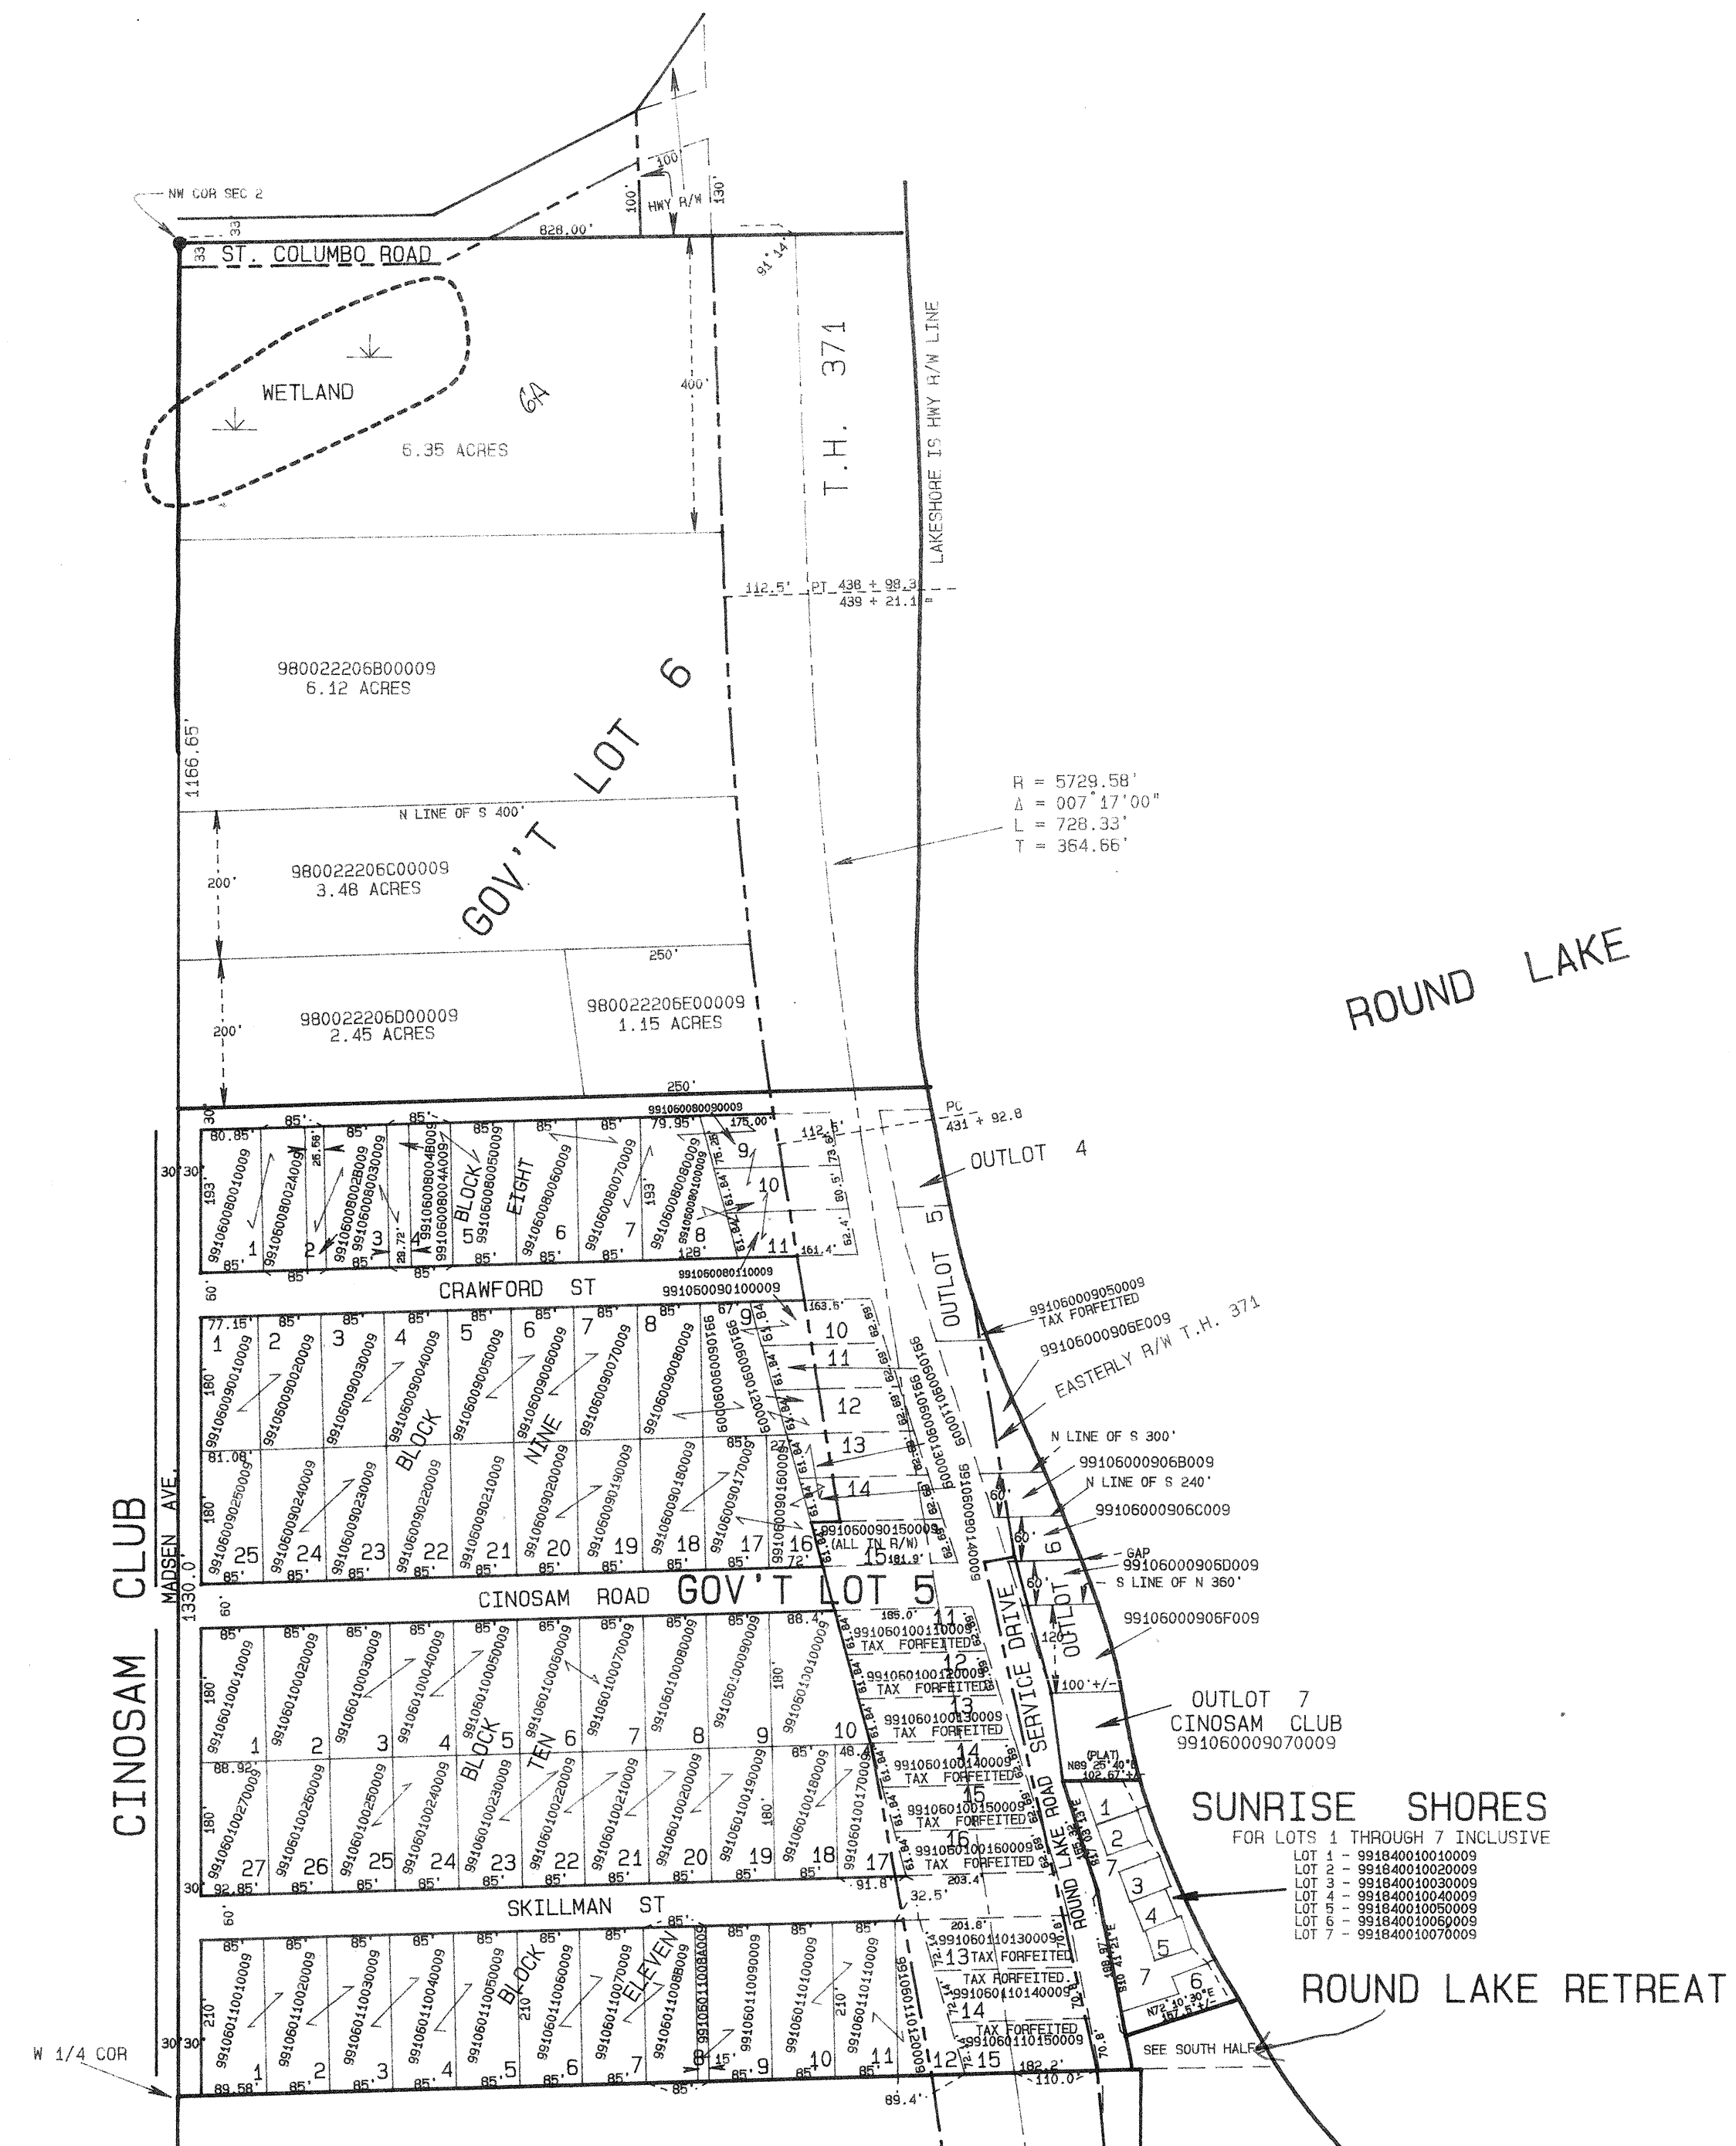

THIS HALF SECTION MAP IS TO BE USED FOR REFERENCE ONLY!!
It is not intended to be an accurate boundary survey.
Said map is a compilation of records as they appear in
the Crow Wing County offices affecting the area shown.
The County is not responsible for any inaccuracies
herein contained.


NOTE: RIVERS, LAKES, CREEKS, PONDS, TRAILS,
AND WETLANDS ARE DIGITIZED.

NOTE: ALL ACREAGE COMPUTATIONS EXCLUDE
RIGHT OF WAYS OF PUBLIC ROADS,
RAILROADS, AND UTILITIES.

ANTHONY E. KERICK
CROW WING COUNTY SURVEYOR
MINNESOTA REG. No. 12266

DATE: MAY 1994	DRAFTED BY-SA
----------------	---------------

SOUTH HALF OF SECTION 2, T134N, R29W

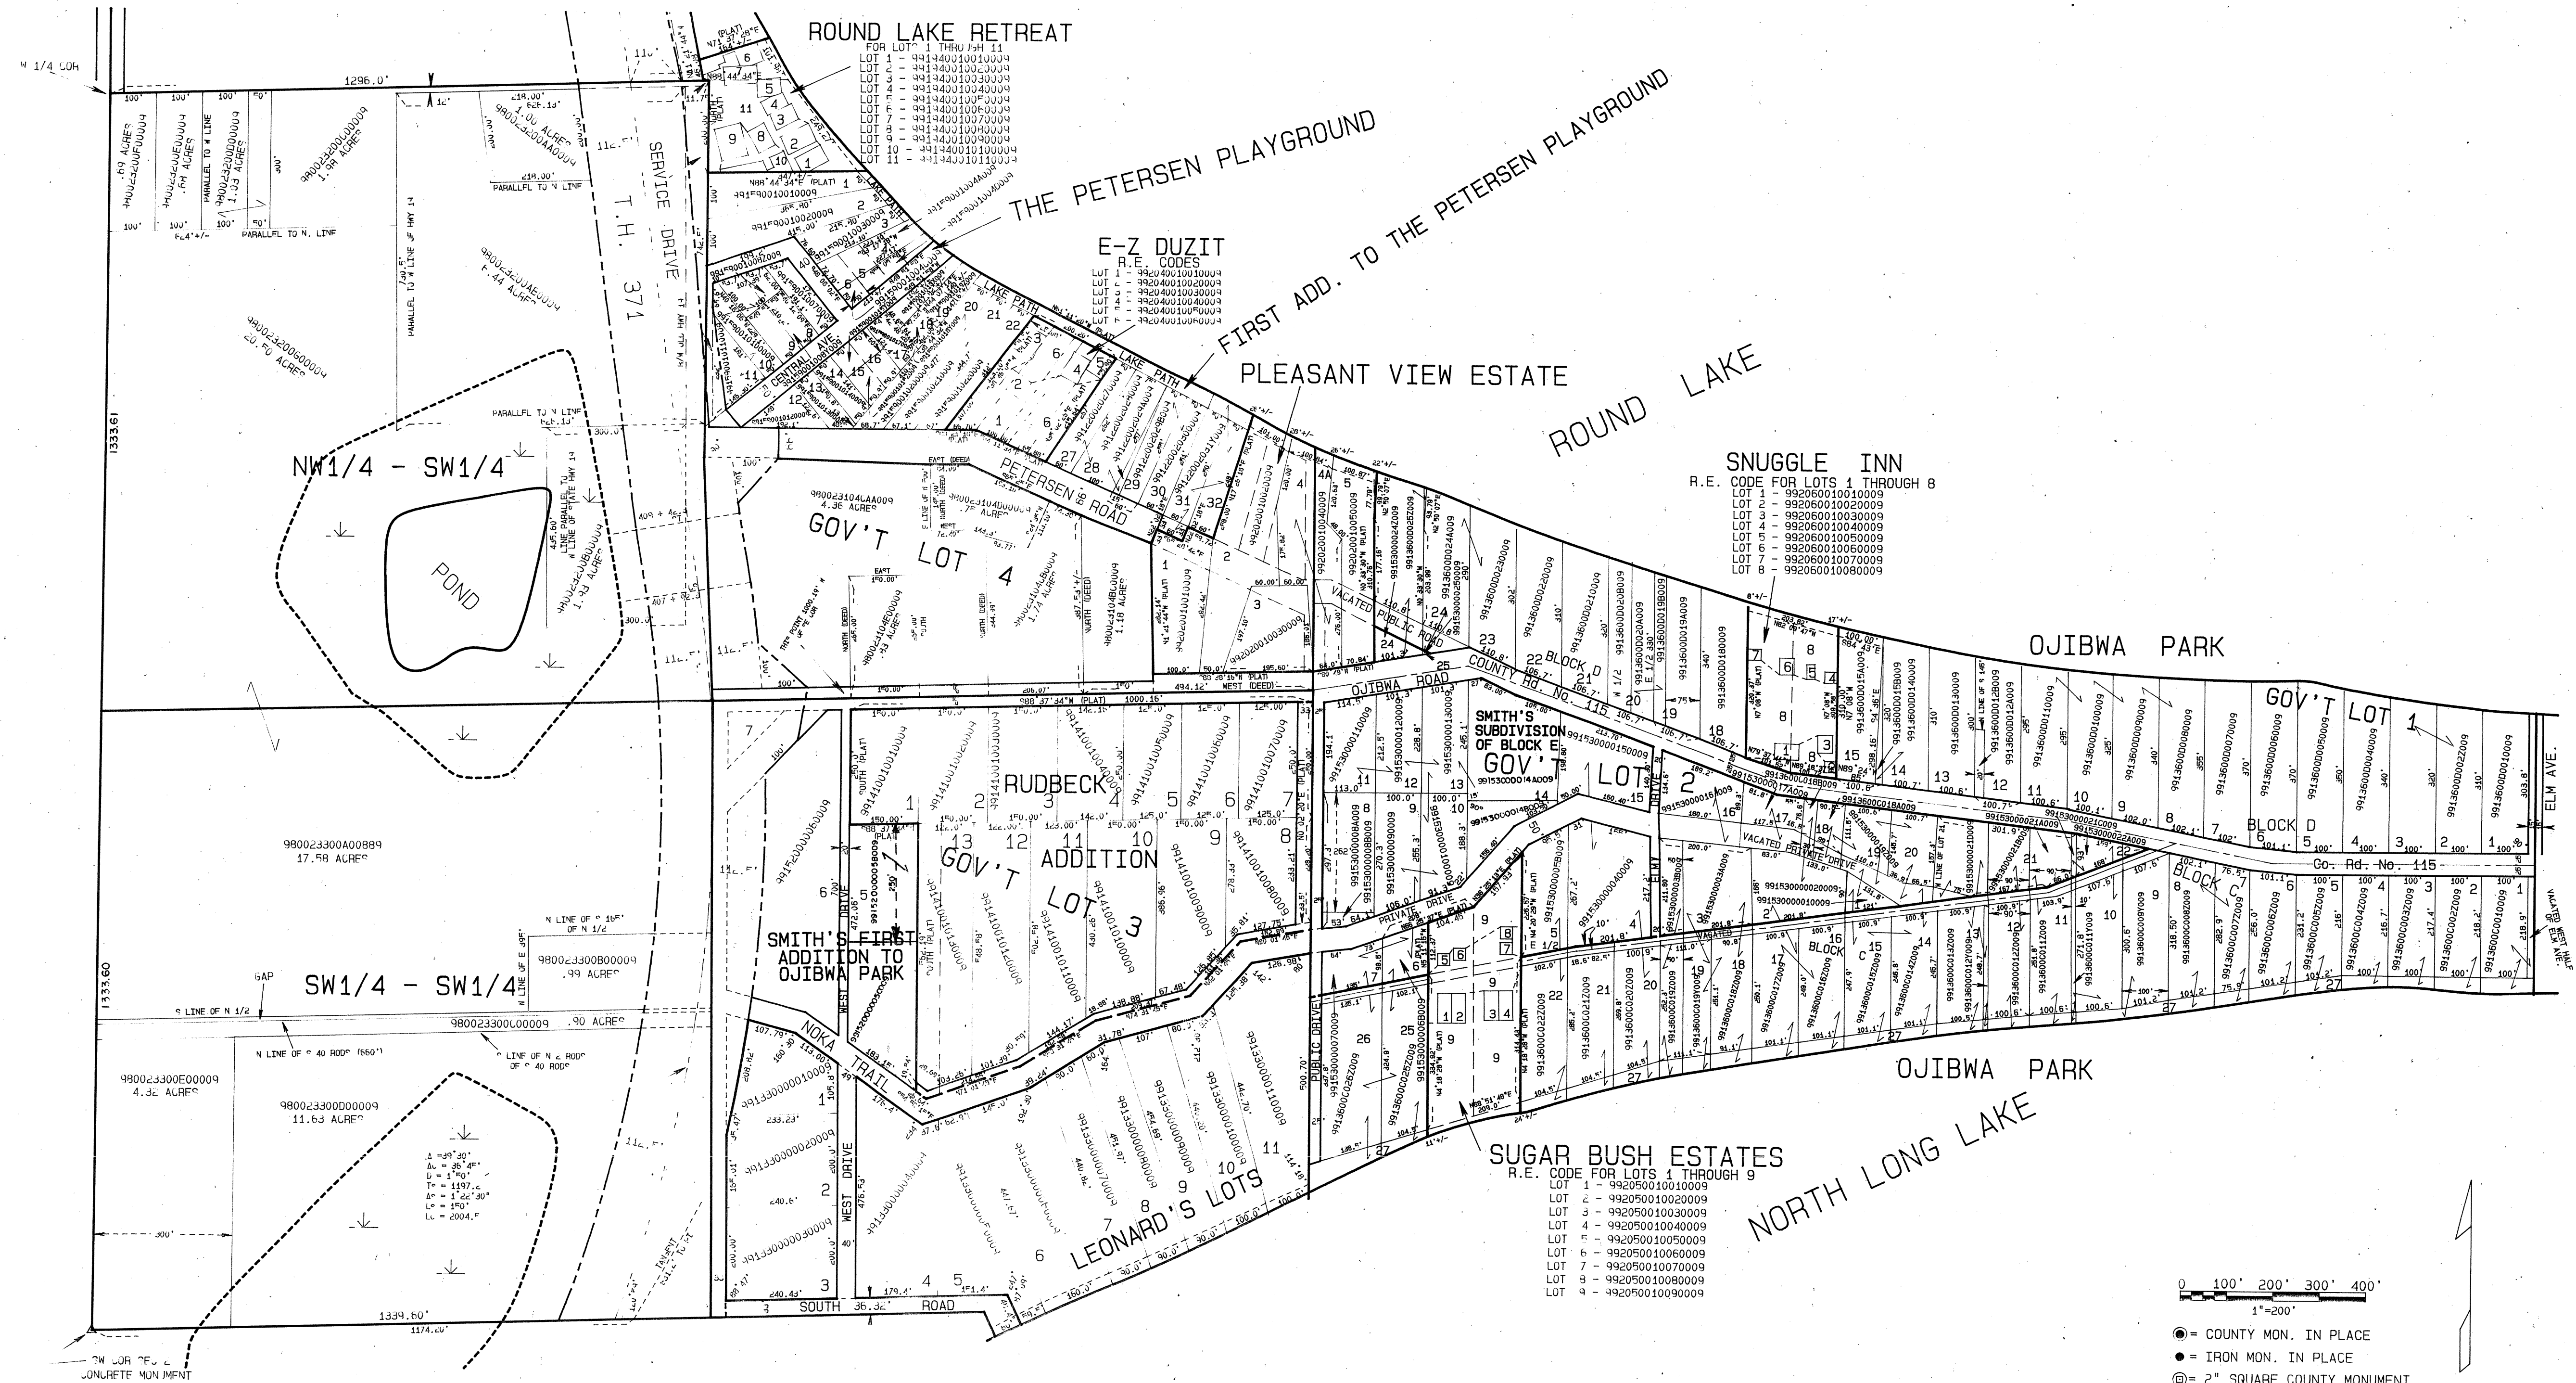


THIS HALF SECTION MAP IS TO BE USED FOR REFERENCE ONLY!!
It is not intended to be an accurate boundary survey.
Said map is a compilation of records as they appear in
the Crow Wing County offices affecting the area shown.
The County is not responsible for any inaccuracies
herein contained.

NOTE: RIVERS, LAKES, CREEKS, PONDS, TRAILS,
AND WETLANDS ARE DIGITIZED.
NOTE: ALL ACREAGE COMPUTATIONS EXCLUDE
RIGHT OF WAYS OF PUBLIC ROADS,
RAILROADS, AND UTILITIES.

ANTHONY E. KERICK
CROW WING COUNTY SURVEYOR
MINNESOTA REG. NO. 12266
DATE: MAY 1994 DRAFTED BY-SA
REVISED 10/1/96 -12/13/96

SECTION 3, T134N, R29W

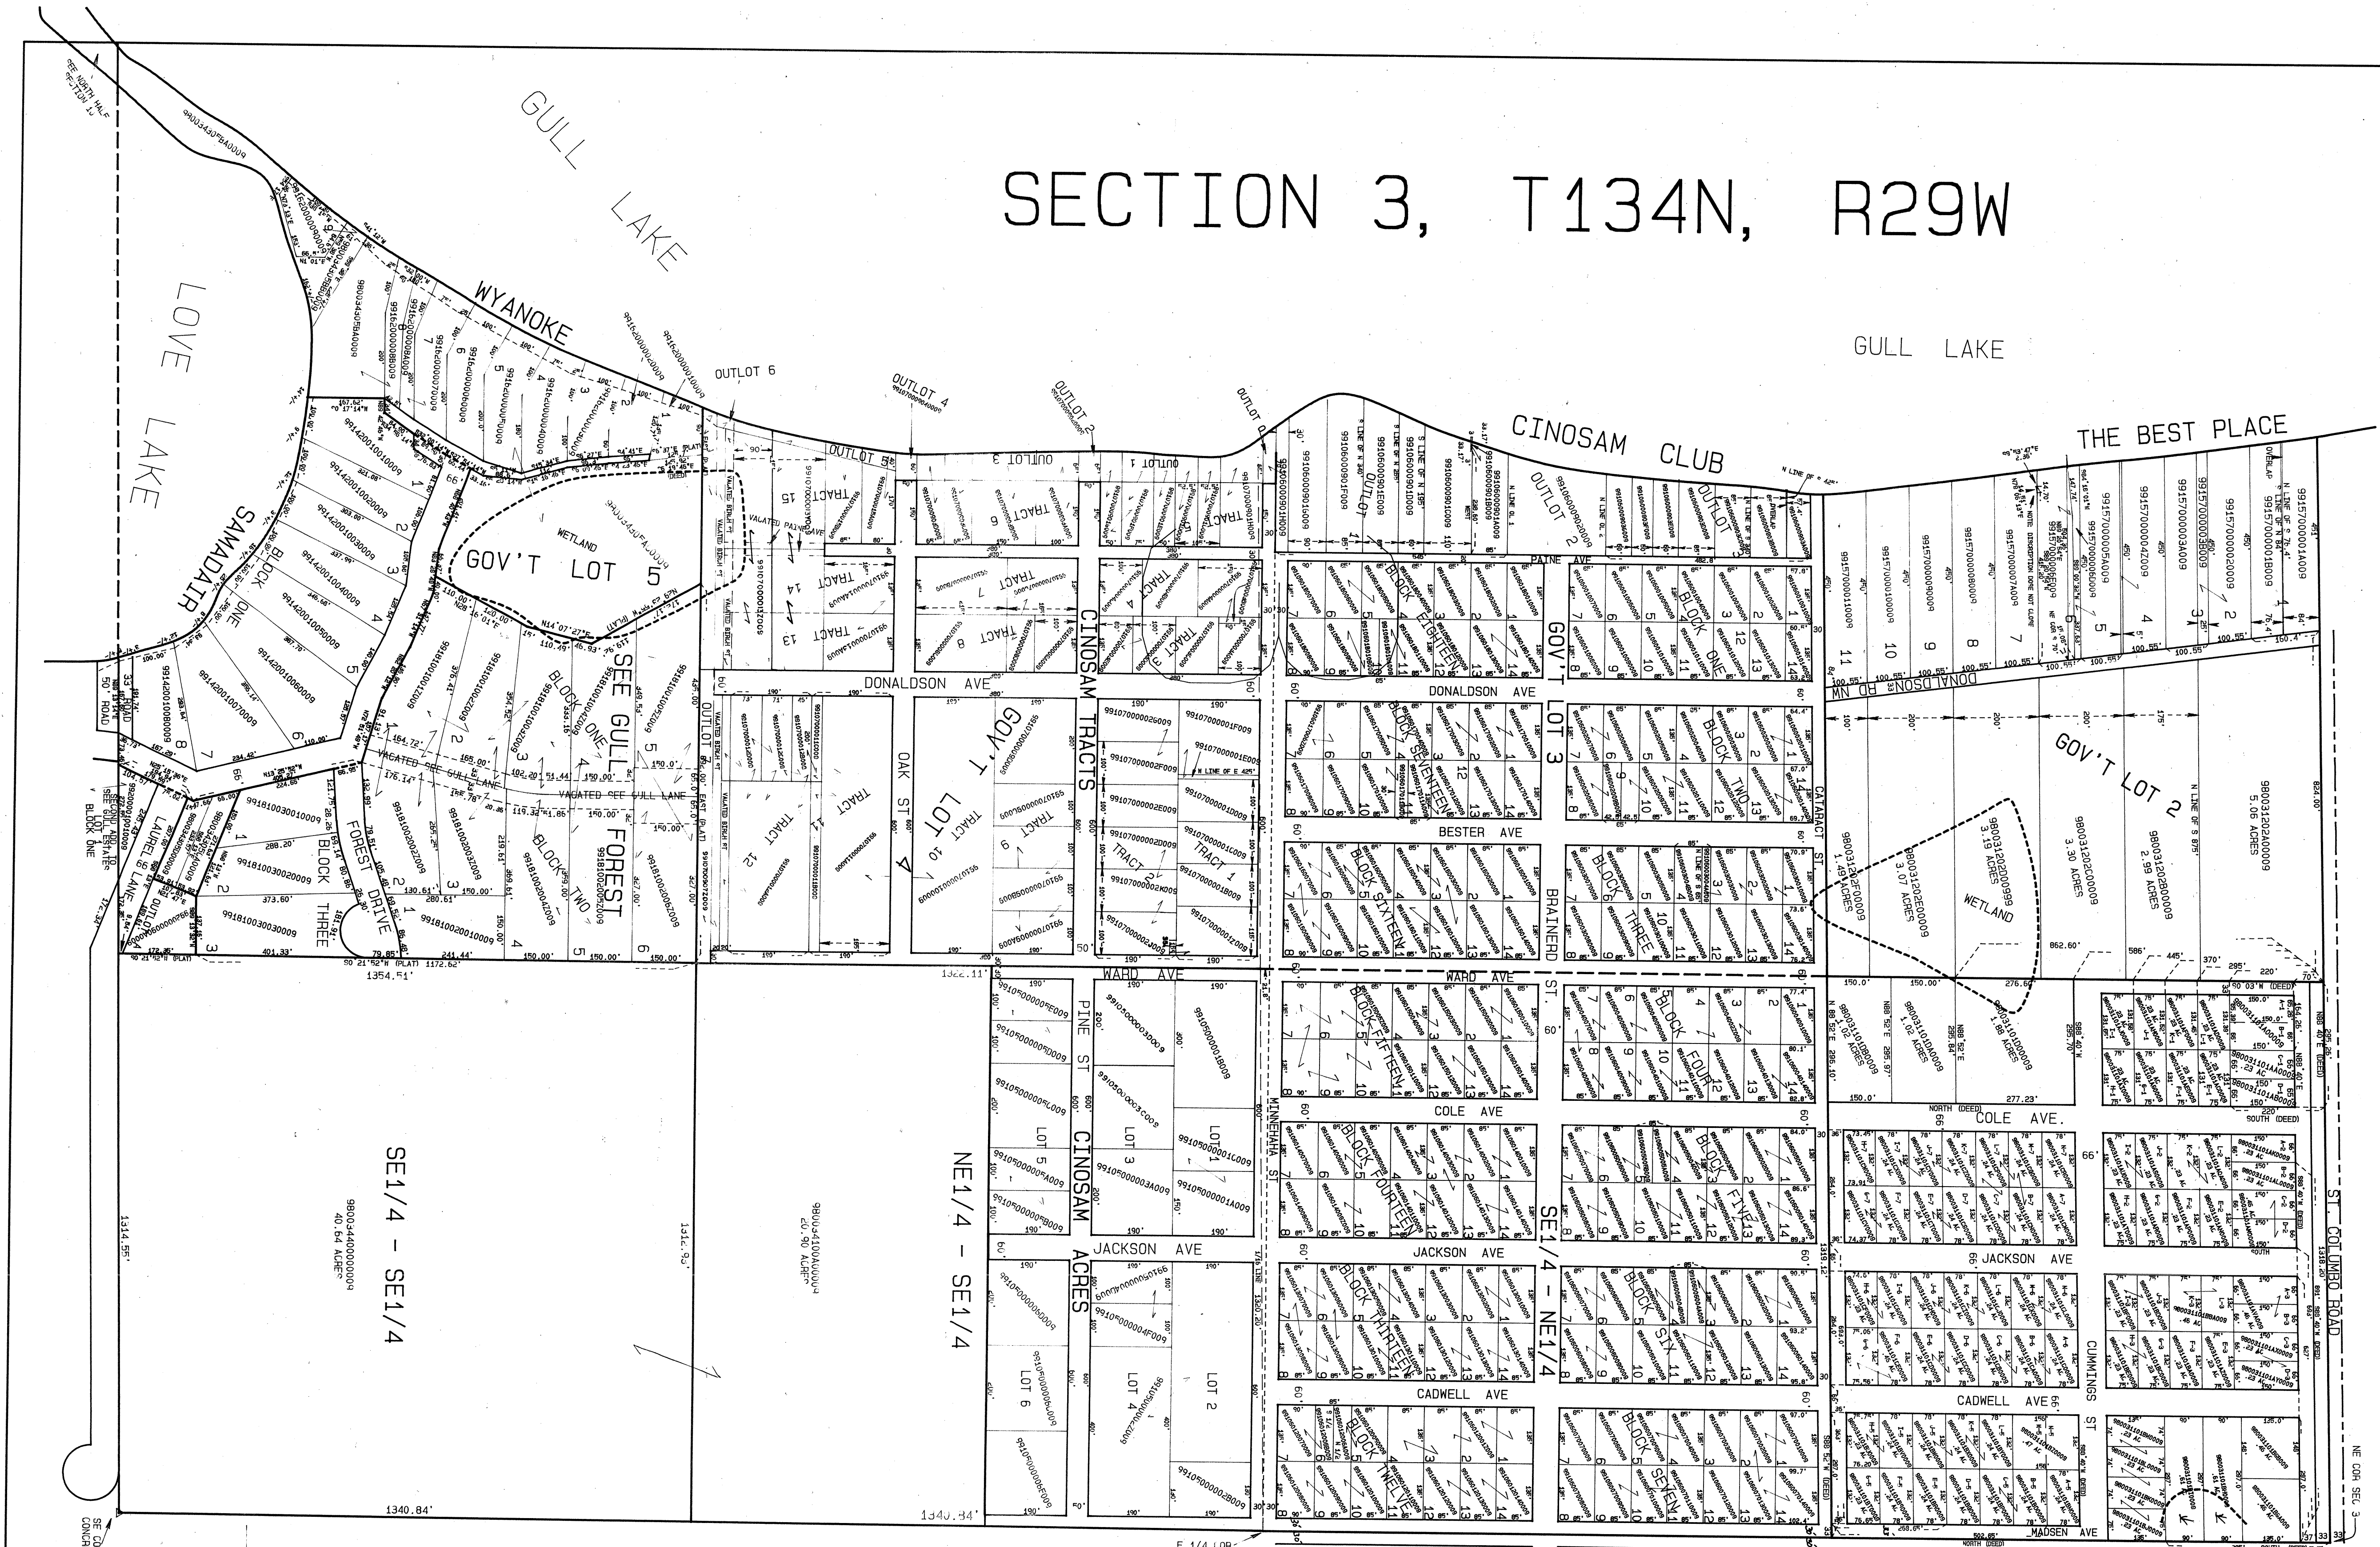


THIS HALF SECTION MAP IS TO BE USED FOR REFERENCE ONLY!! It is not intended to be an accurate boundary survey. Said map is a compilation of records as they appear in the Crow Wing County offices affecting the area shown. The County is not responsible for any inaccuracies herein contained.

NOTE: RIVERS, LAKES, CREEKS, PONDS, TRAILS, AND WETLANDS ARE DIGITIZED.
NOTE: ALL ACREAGE COMPUTATIONS EXCLUDE RIGHT OF WAYS OF PUBLIC ROADS, RAILROADS, AND UTILITIES.

ANTHONY E. KERICK
CROW WING COUNTY SURVEYOR
MINNESOTA REG. NO. 12266
DATE: March 1994 DRAFTED BY-SA
REVISED 11/30/95 - 1/17/96 - 12/3/96

NORTH HALF OF SEC. 10, T134N, R29W

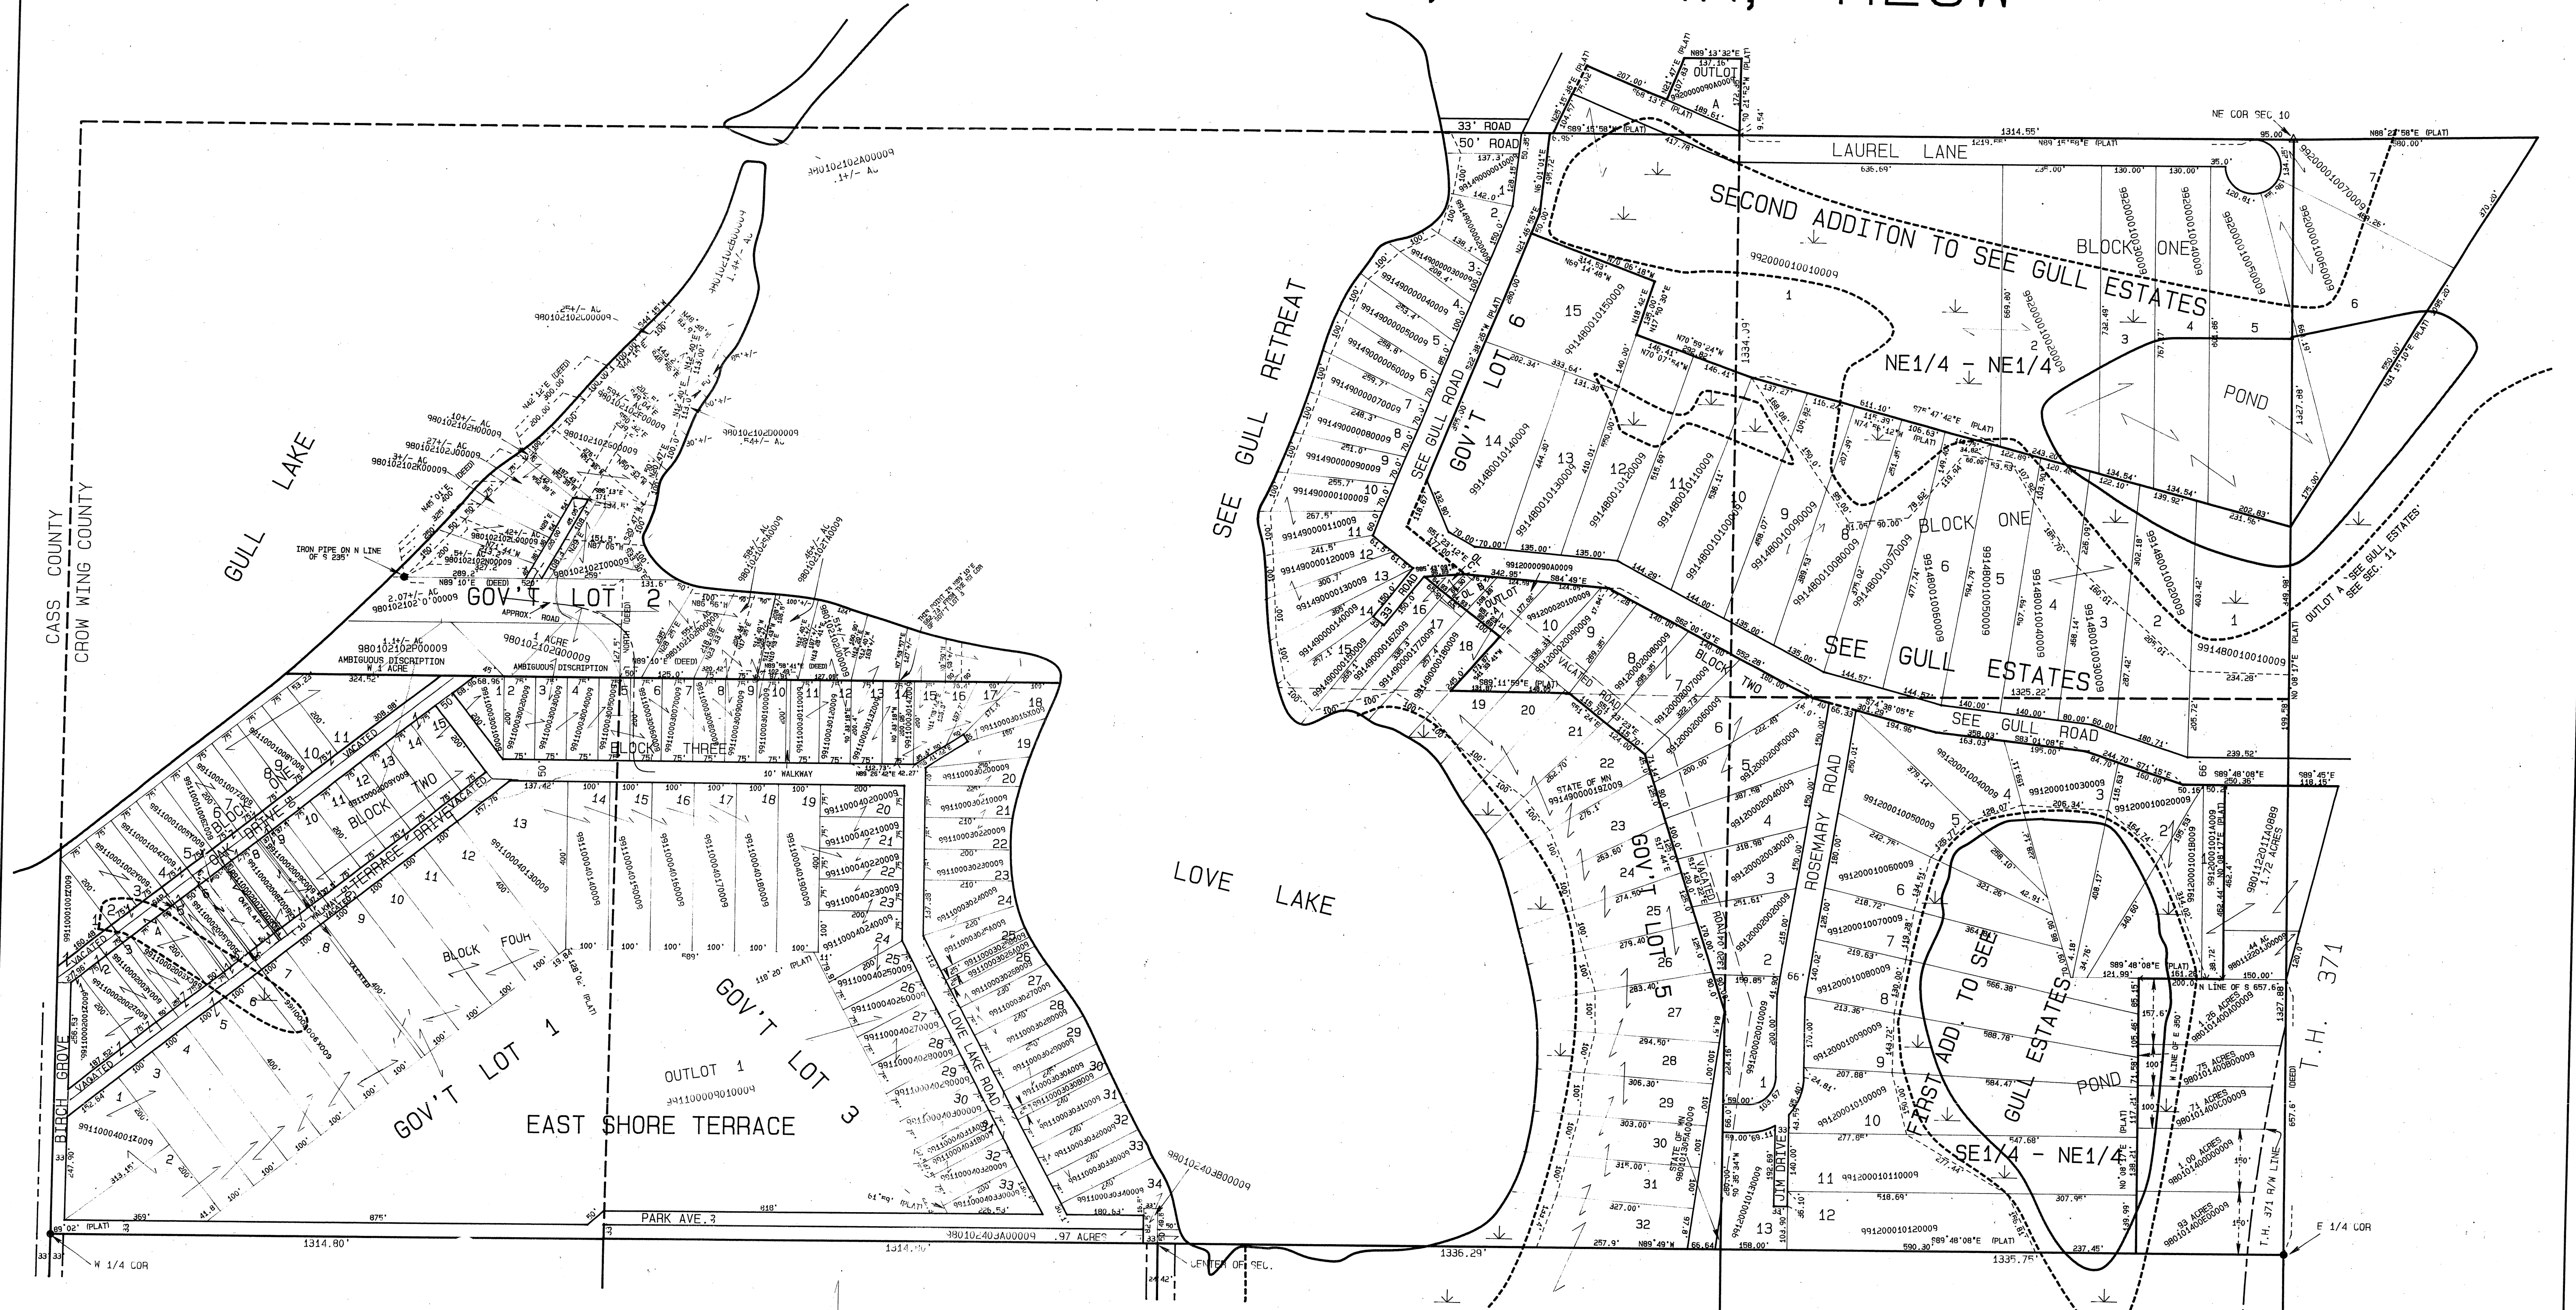

0 100' 200' 300' 400'
1"=200'



- = COUNTY MON. IN PLACE
- = IRON MON. IN PLACE
- ⊙ = 1/4 SECTION MONUMENT

THIS HALF SECTION MAP IS TO BE USED FOR REFERENCE ONLY!!
It is not intended to be an accurate boundary survey.
Said map is a compilation of records as they appear in
the Crow Wing County offices affecting the area shown.
The County is not responsible for any inaccuracies
herein contained.

NOTE: RIVERS, LAKES, CREEKS, PONDS, TRAILS,
AND WETLANDS ARE DIGITIZED.
NOTE: ALL ACRES COMPUTATIONS EXCLUDE
RIGHT OF WAYS OF PUBLIC ROADS,
RAILROADS, AND UTILITIES.

ANTHONY E. KERICK
CROW WING COUNTY SURVEYOR
MINNESOTA REG. No. 12266
DATE: MARCH 1994 DRAFTED BY-SA
REVISED 11/27/95-12/19/96

SOUTH HALF OF SEC. 10, T134N, R29W

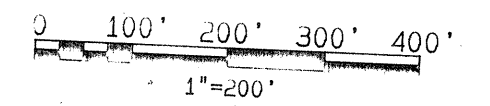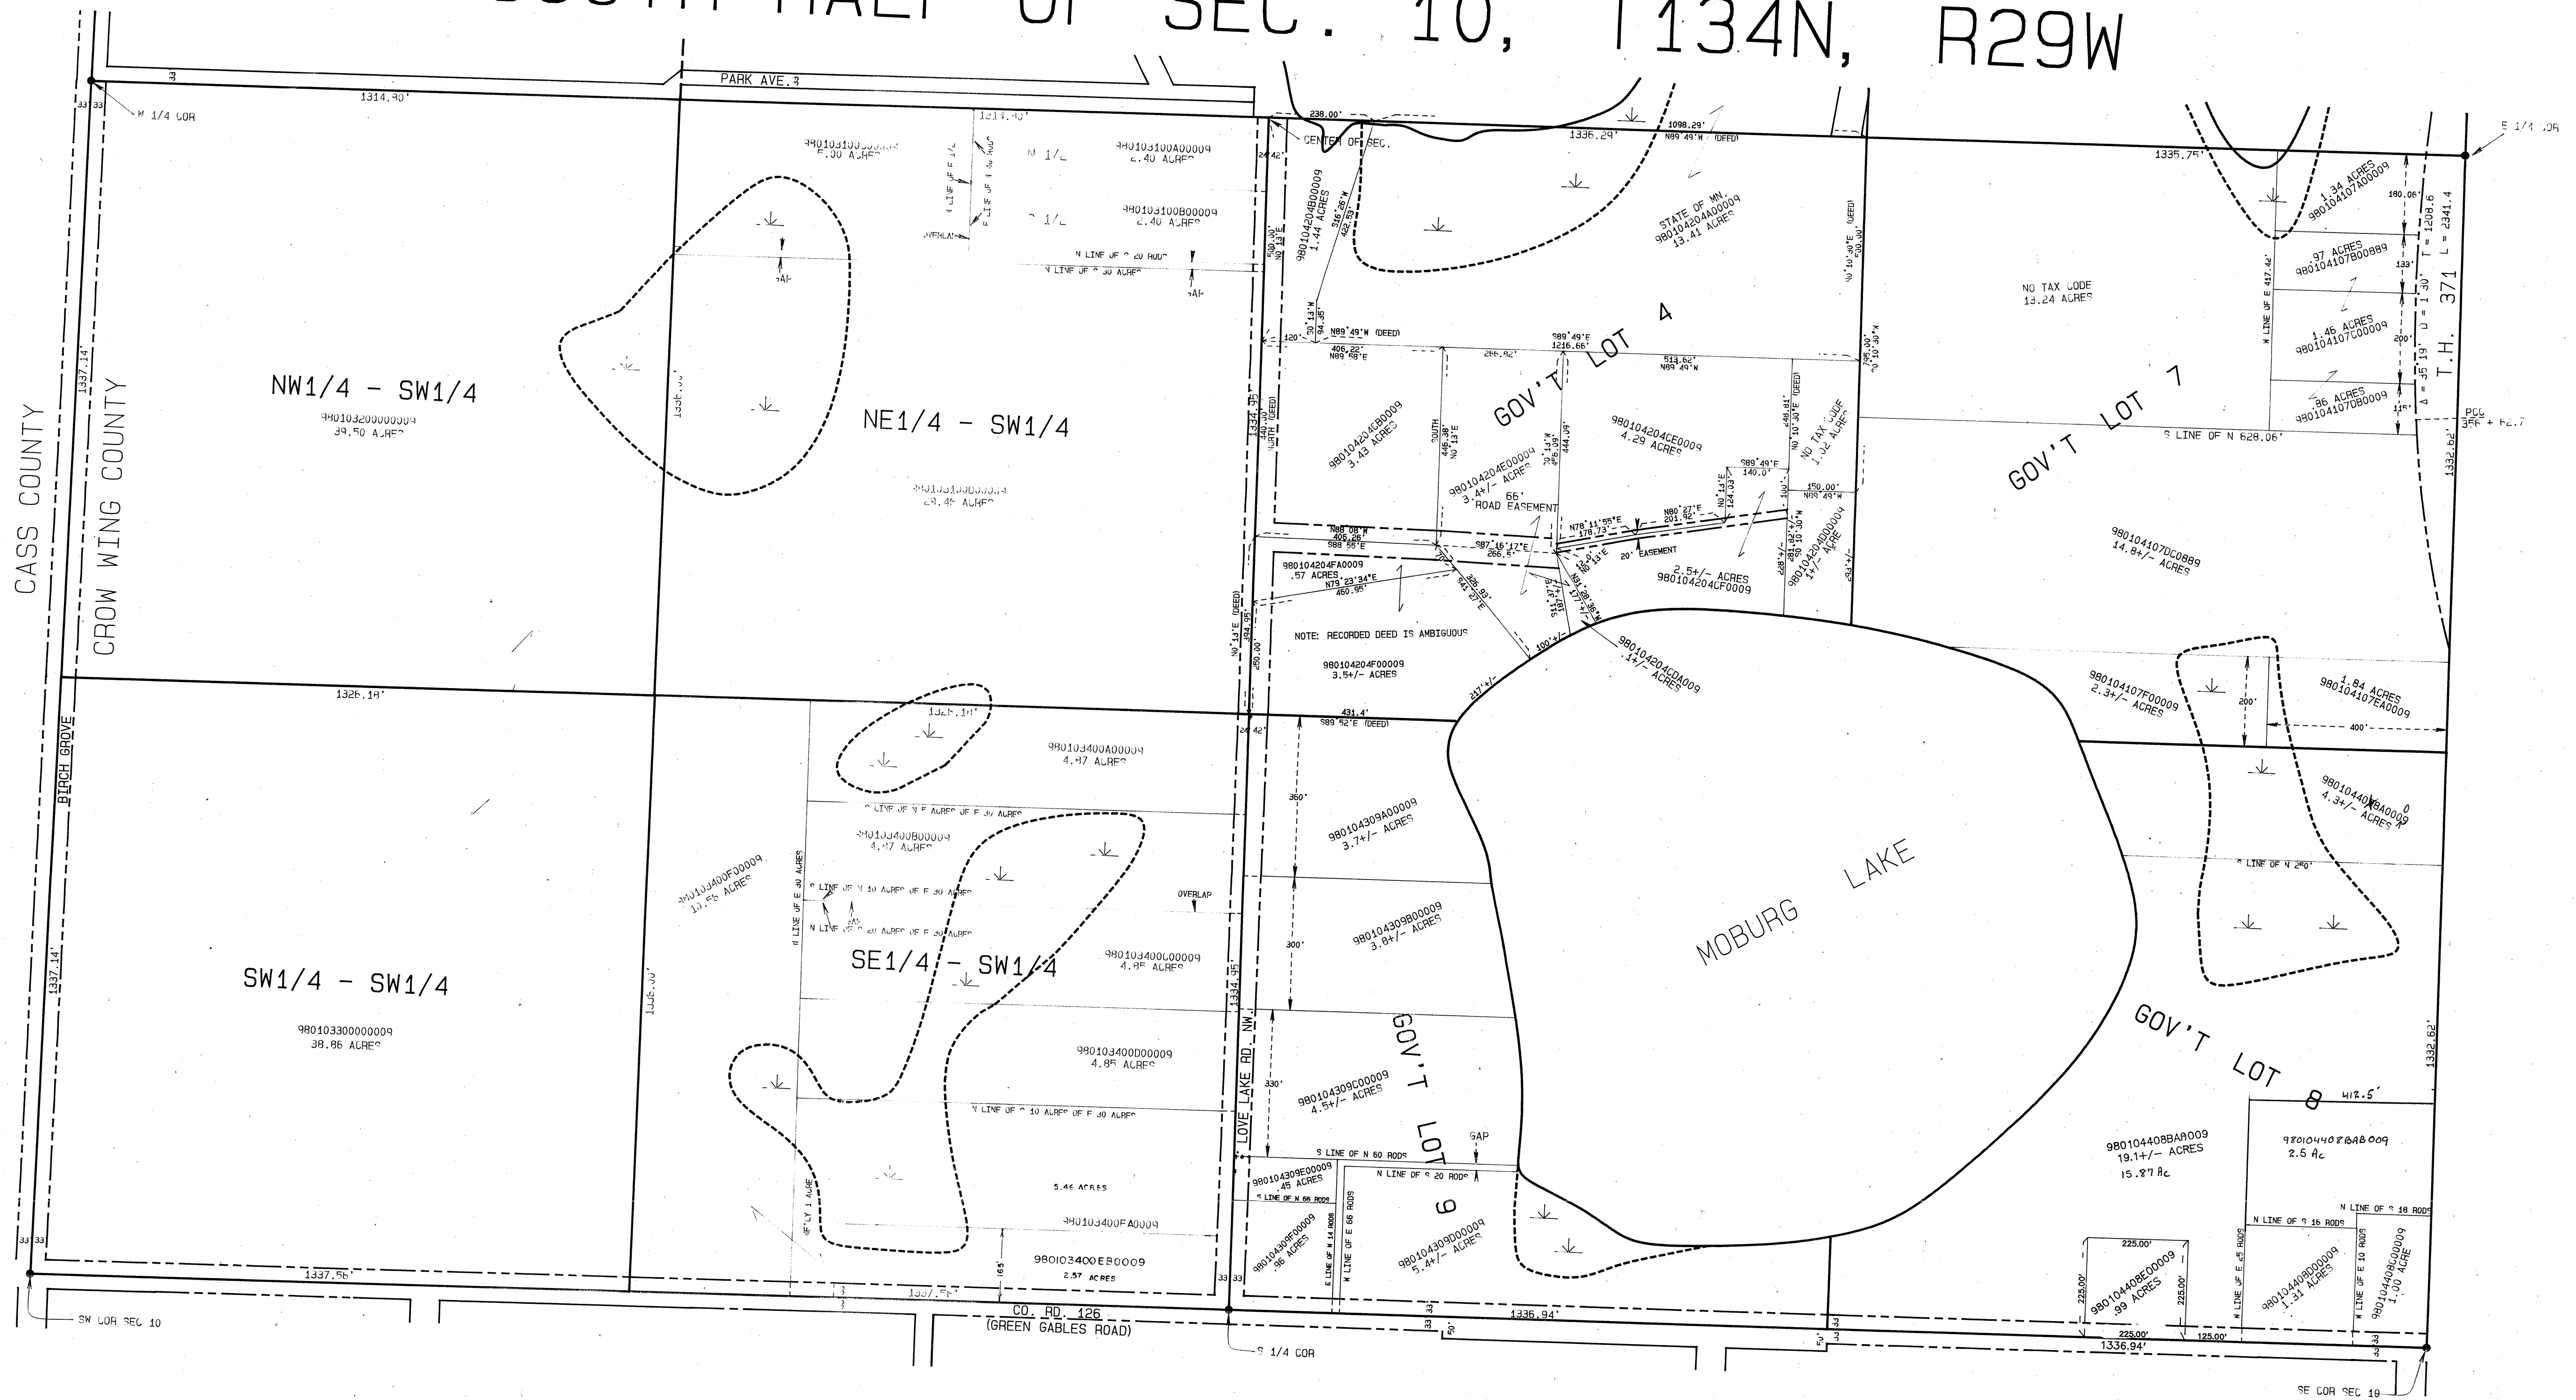


- = COUNTY MON. IN PLACE
- = IRON MON. IN PLACE
- ⊕ = 1/4 SECTION MONUMENT

THIS HALF SECTION MAP IS TO BE USED FOR REFERENCE ONLY!!
It is not intended to be an accurate boundary survey.
Said map is a compilation of records as they appear in
the Crow Wing County offices affecting the area shown.
The County is not responsible for any inaccuracies
herein contained.



NOTE: RIVERS, LAKES, CREEKS, PONDS, TRAILS,
AND WETLANDS ARE DIGITIZED.
NOTE: ALL ACREAGE COMPUTATIONS EXCLUDE
RIGHT OF WAYS OF PUBLIC ROADS,
RAILROADS, AND UTILITIES.

ANTHONY E. KERICK CROW WING COUNTY SURVEYOR MINNESOTA REG. No. 12266	
DATE: MARCH 1994	DRAFTED BY-SA
REVISED 12/6/94 REVISED 6/8/95	

SECTION 11, T134N, R29W

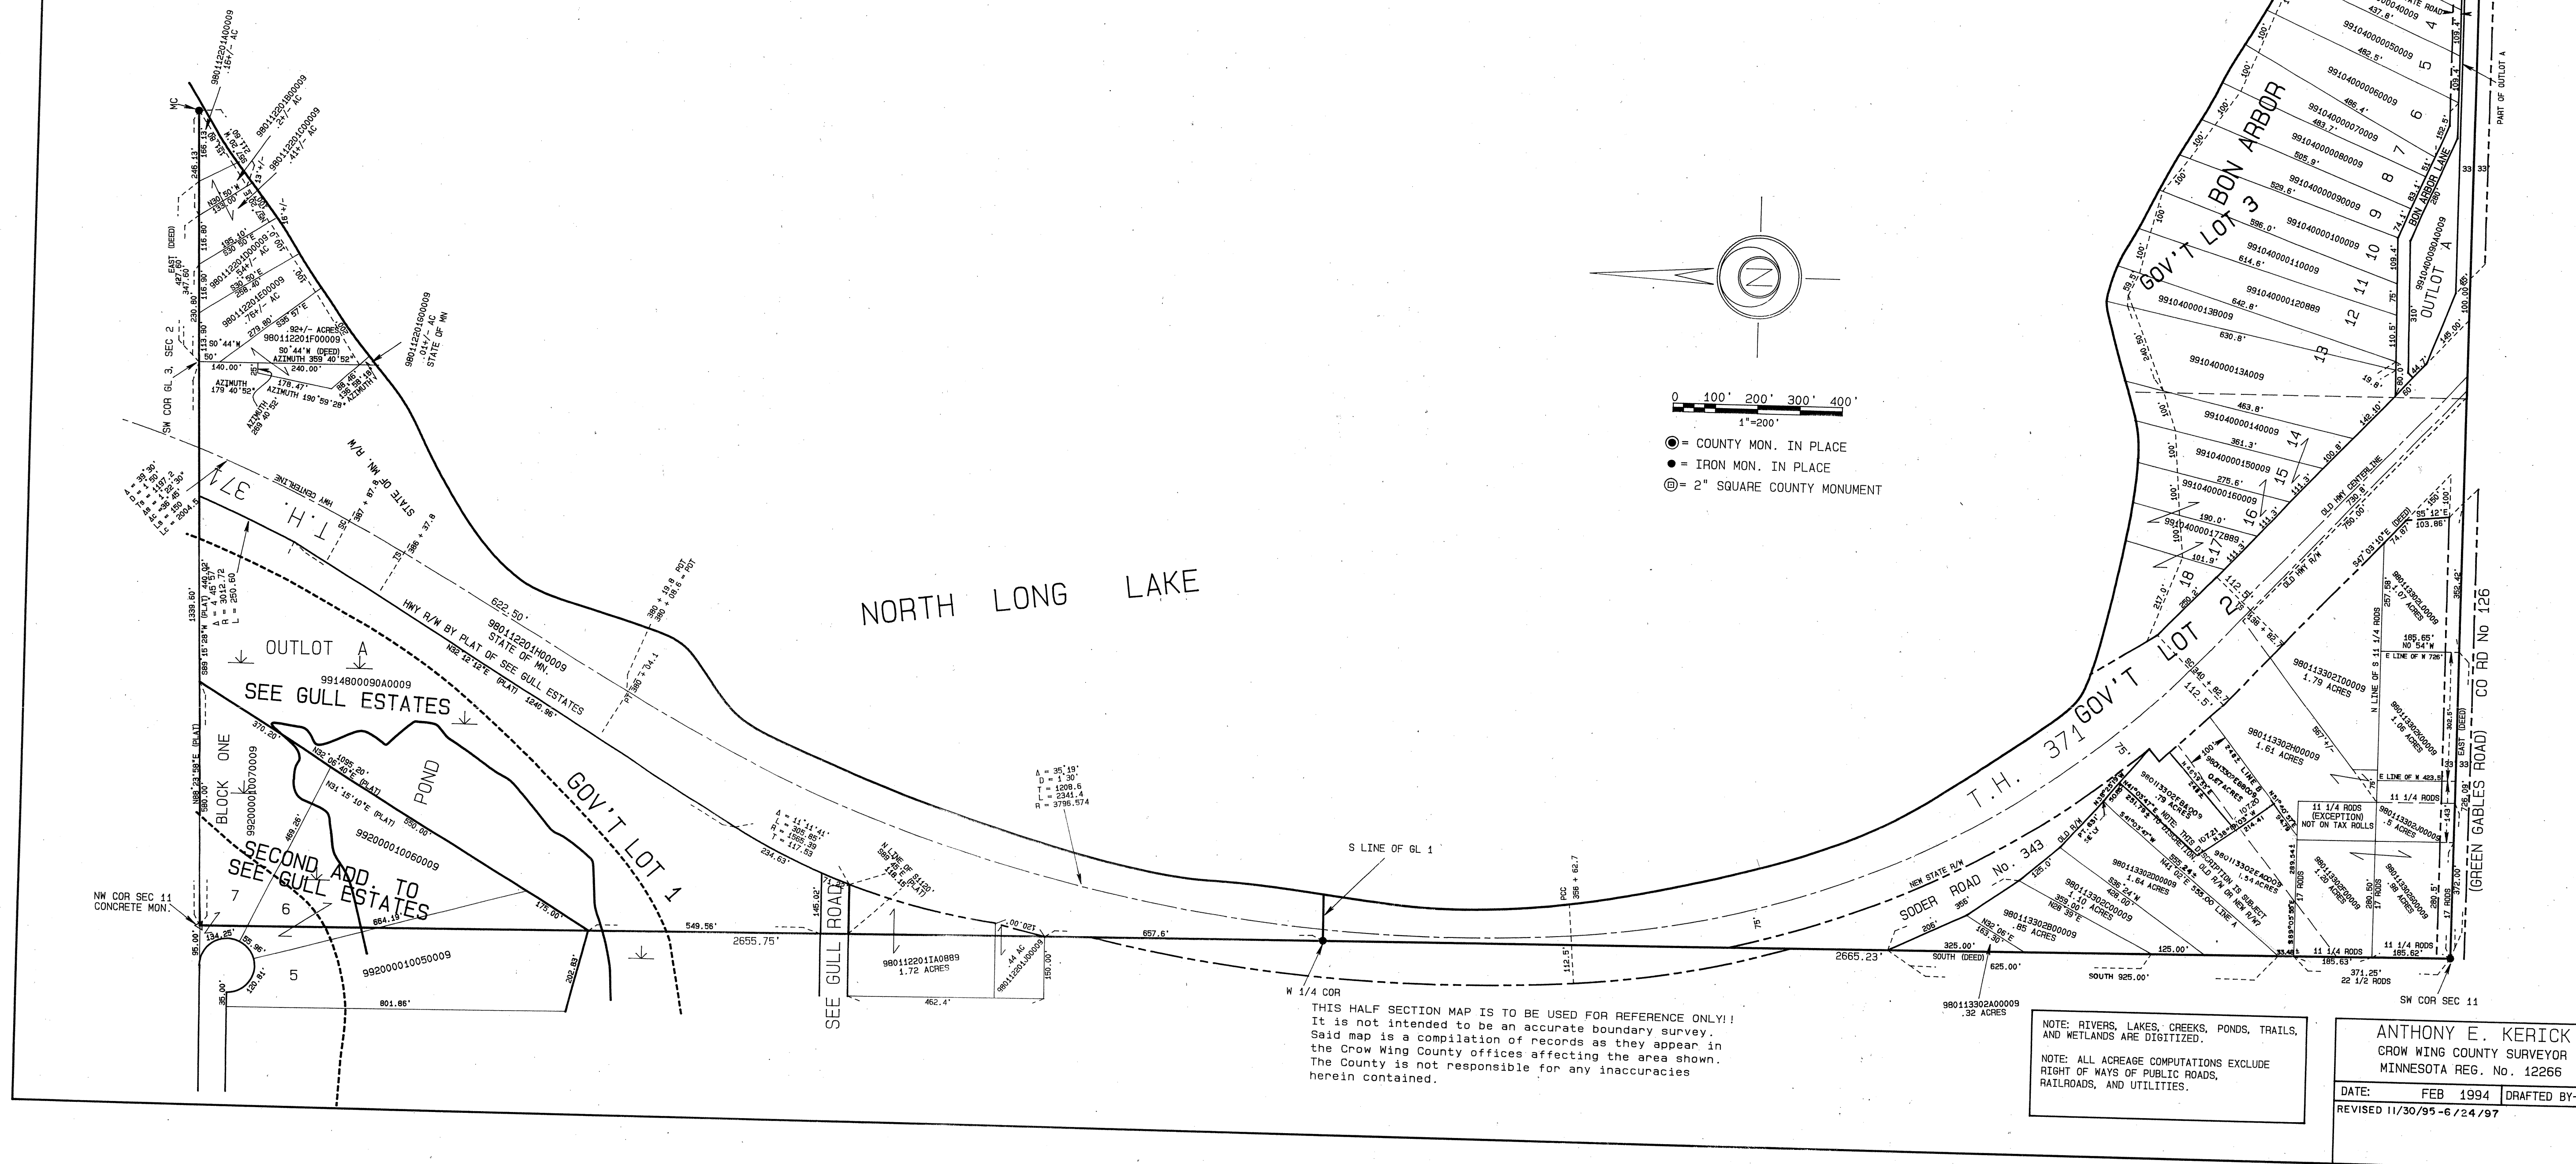

NORTH HALF OF SEC. 12, T134N, R29W

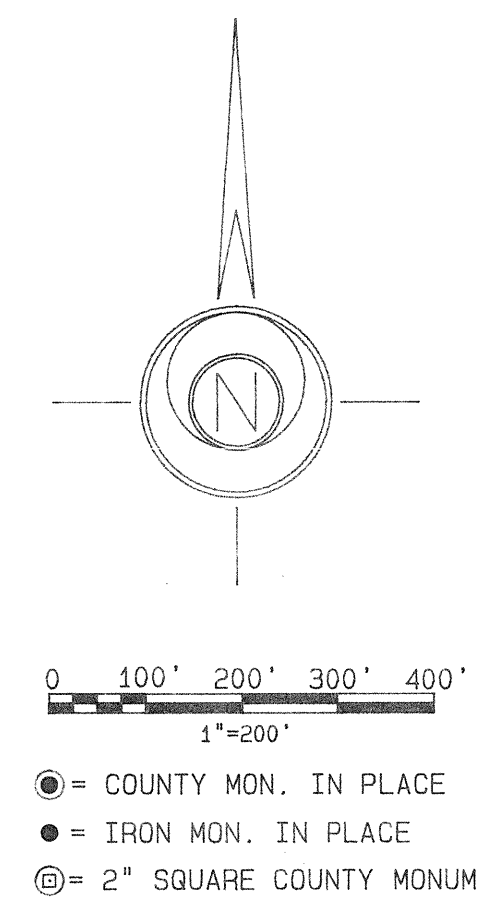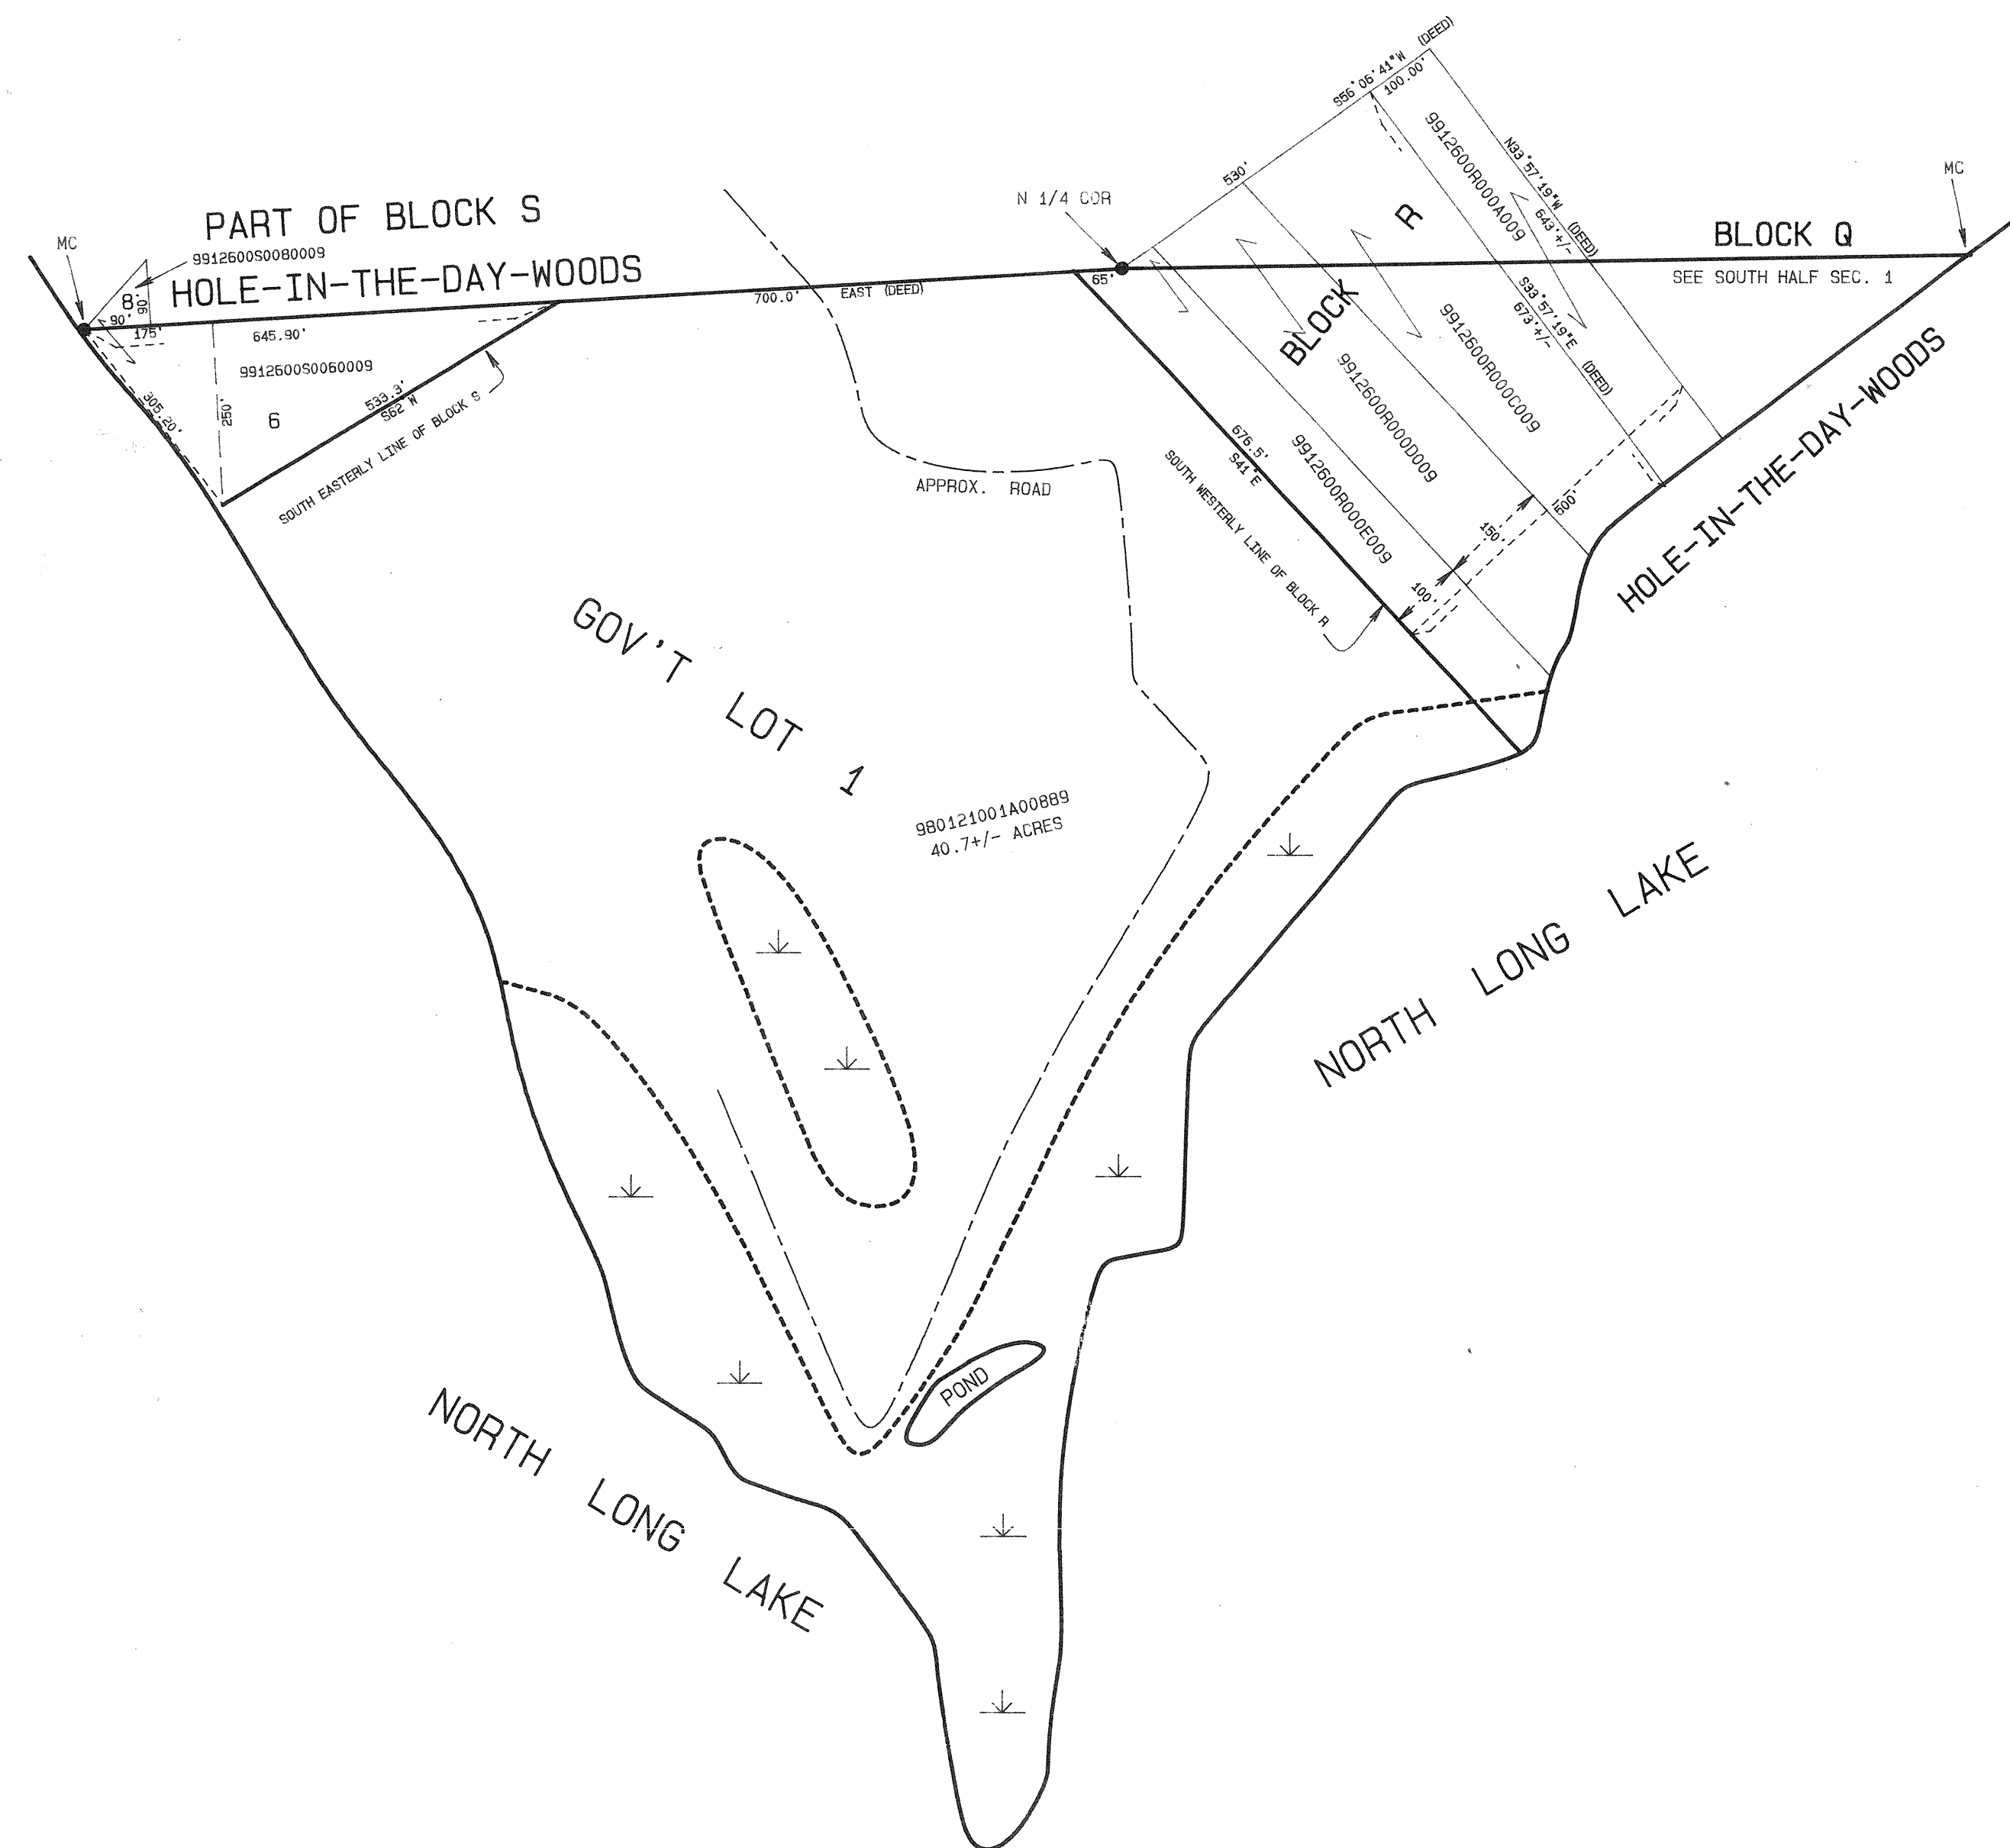

● = COUNTY MON. IN PLACE
● = IRON MON. IN PLACE
⊗ = 2" SQUARE COUNTY MONUMENT

THIS HALF SECTION MAP IS TO BE USED FOR REFERENCE ONLY!!
It is not intended to be an accurate boundary survey.
Said map is a compilation of records as they appear in
the Crow Wing County offices affecting the area shown.
The County is not responsible for any inaccuracies
herein contained.

NOTE: RIVERS, LAKES, CREEKS, PONDS, TRAILS,
AND WETLANDS ARE DIGITIZED.
NOTE: ALL ACREAGE COMPUTATIONS EXCLUDE
RIGHT OF WAYS OF PUBLIC ROADS,
RAILROADS, AND UTILITIES.

ANTHONY E. KERICK
CROW WING COUNTY SURVEYOR
MINNESOTA REG. No. 12266

DATE: MARCH 1994 DRAFTED BY-SA

DRAWING NUMBER

S 1/2 12-134-29

DRAWING NUMBER

DRAWING NUMBER

DRAWING NUMBER

SHADE TO SURFACE
OAKS TO BROWN
WETLANDS TO EXPOSE
ROADS TO WHITE

PLAN HILD CORPORATION • IRVINE, CALIFORNIA
RECORD BY NUMBER 1004


PLAN HILD CORPORATION • IRVINE, CALIFORNIA
RECORD BY NUMBER 1004

PLAN HILD CORPORATION • IRVINE, CALIFORNIA
RECORD BY NUMBER 1004

ADHERE TO BE
ADHERE TO BE
ADHERE TO BE
ADHERE TO BE

990125

SOUTH HALF OF SEC. 12, T134N, R29W

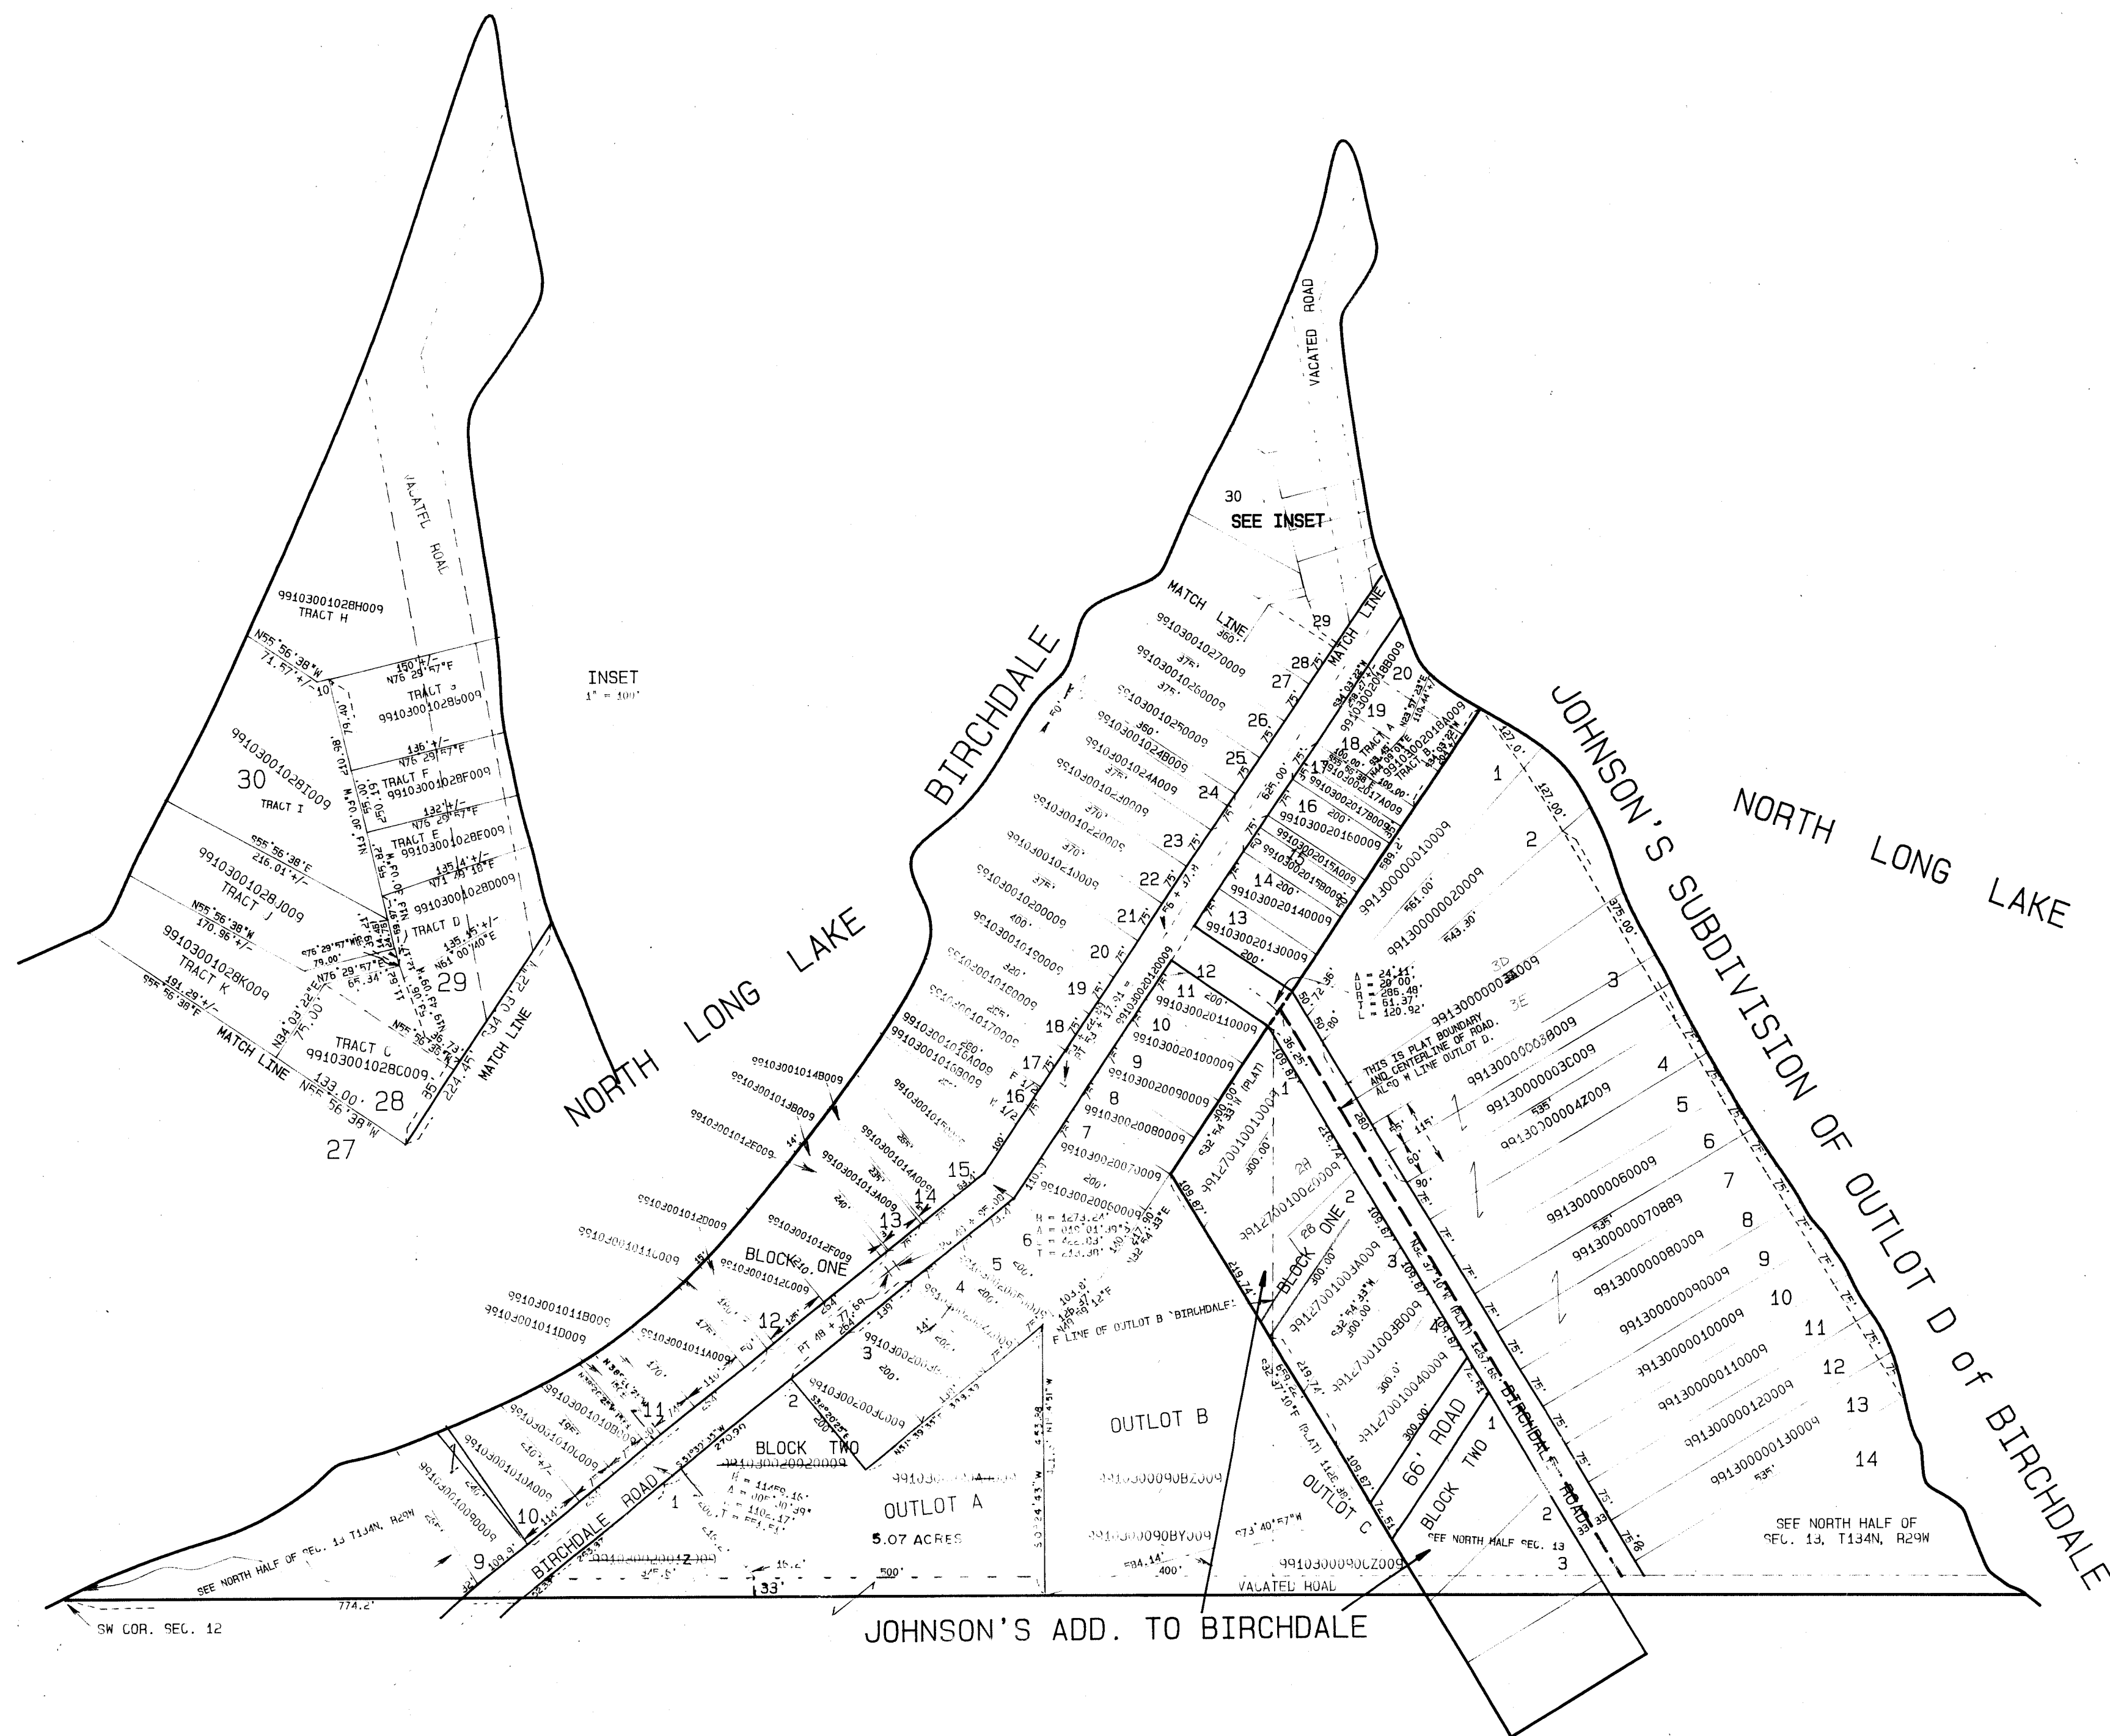


THIS HALF SECTION MAP IS TO BE USED FOR REFERENCE ONLY!!
It is not intended to be an accurate boundary survey.
This map is a compilation of records as they appear in
the Crow Wing County office affecting the area shown.
The County is not responsible for any inaccuracies
herein contained.

NOTE: RIVERS, LAKES, CREEKS, PONDS, TRAILS,
AND WETLANDS ARE DIGITIZED.
NOTE: ALL ACREAGE COMPUTATIONS EXCLUDE
RIGHT OF WAYS OF PUBLIC ROADS,
RAILROADS, AND UTILITIES.

ANTHONY E. KERICK
CROW WING COUNTY SURVEYOR
MINNESOTA REG. No. 12266
DATE: MARCH 1994 DRAFTED BY-SA
REVISED 6/20/96

NORTH HALF OF SEC. 13, T134N, R29W

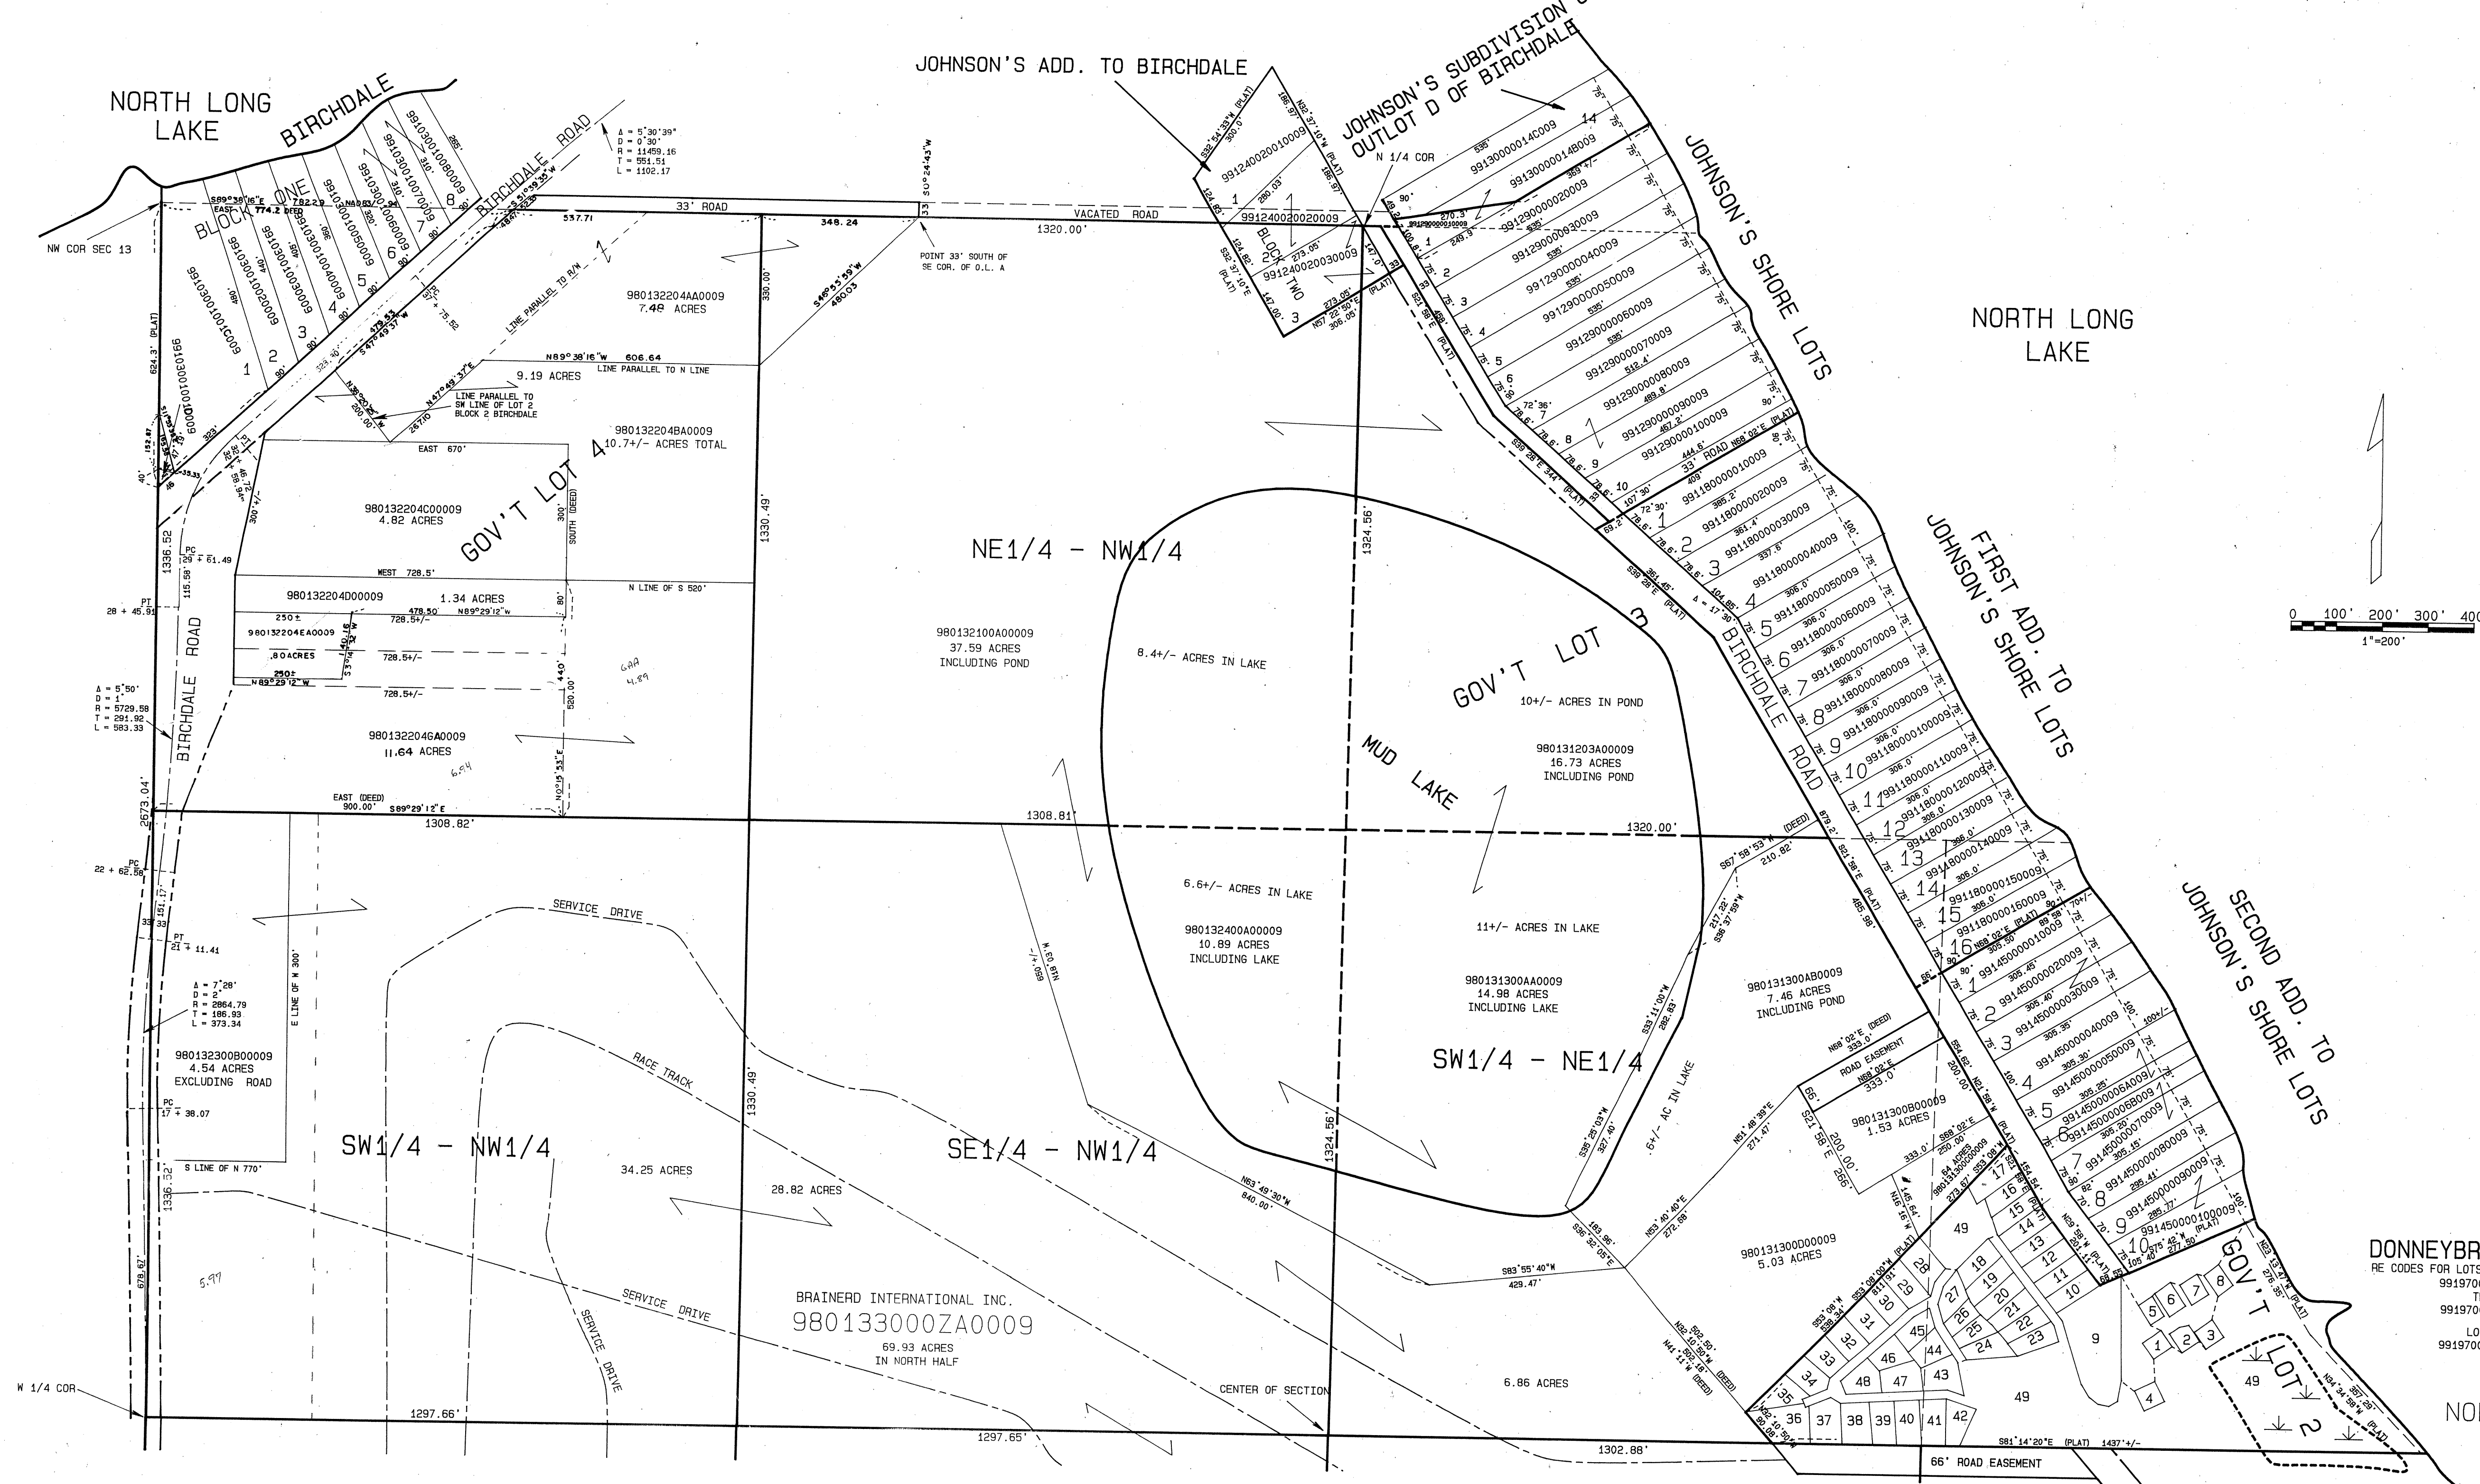

DONNEYBROOK FARM
RE CODES FOR LOTS 1 THRU 48 INCLUSIVE
991970010010009
THRU
991970010480009
LOT 49
991970010490889


NORTH LONG LAKE

THIS HALF SECTION MAP IS TO BE USED FOR REFERENCE ONLY!!
It is not intended to be an accurate boundary survey.
Said map is a compilation of records as they appear in
the Crow Wing County offices affecting the area shown.
The County is not responsible for any inaccuracies
herein contained.

NOTE: RIVERS, LAKES, CREEKS, PONDS, TRAILS,
AND WETLANDS ARE DIGITIZED.
NOTE: ALL ACREAGE COMPUTATIONS EXCLUDE
RIGHT OF WAYS OF PUBLIC ROADS,
RAILROADS, AND UTILITIES.

ANTHONY E. KERICK
CROW WING COUNTY SURVEYOR
MINNESOTA REG. No. 12266
DATE: JAN 1994 DRAFTED BY-SA
REVISED 6/20/96 - 6/24/97

SOUTH HALF OF SECTION 13, T134N, R29W FIRST ASSESSMENT DISTRICT

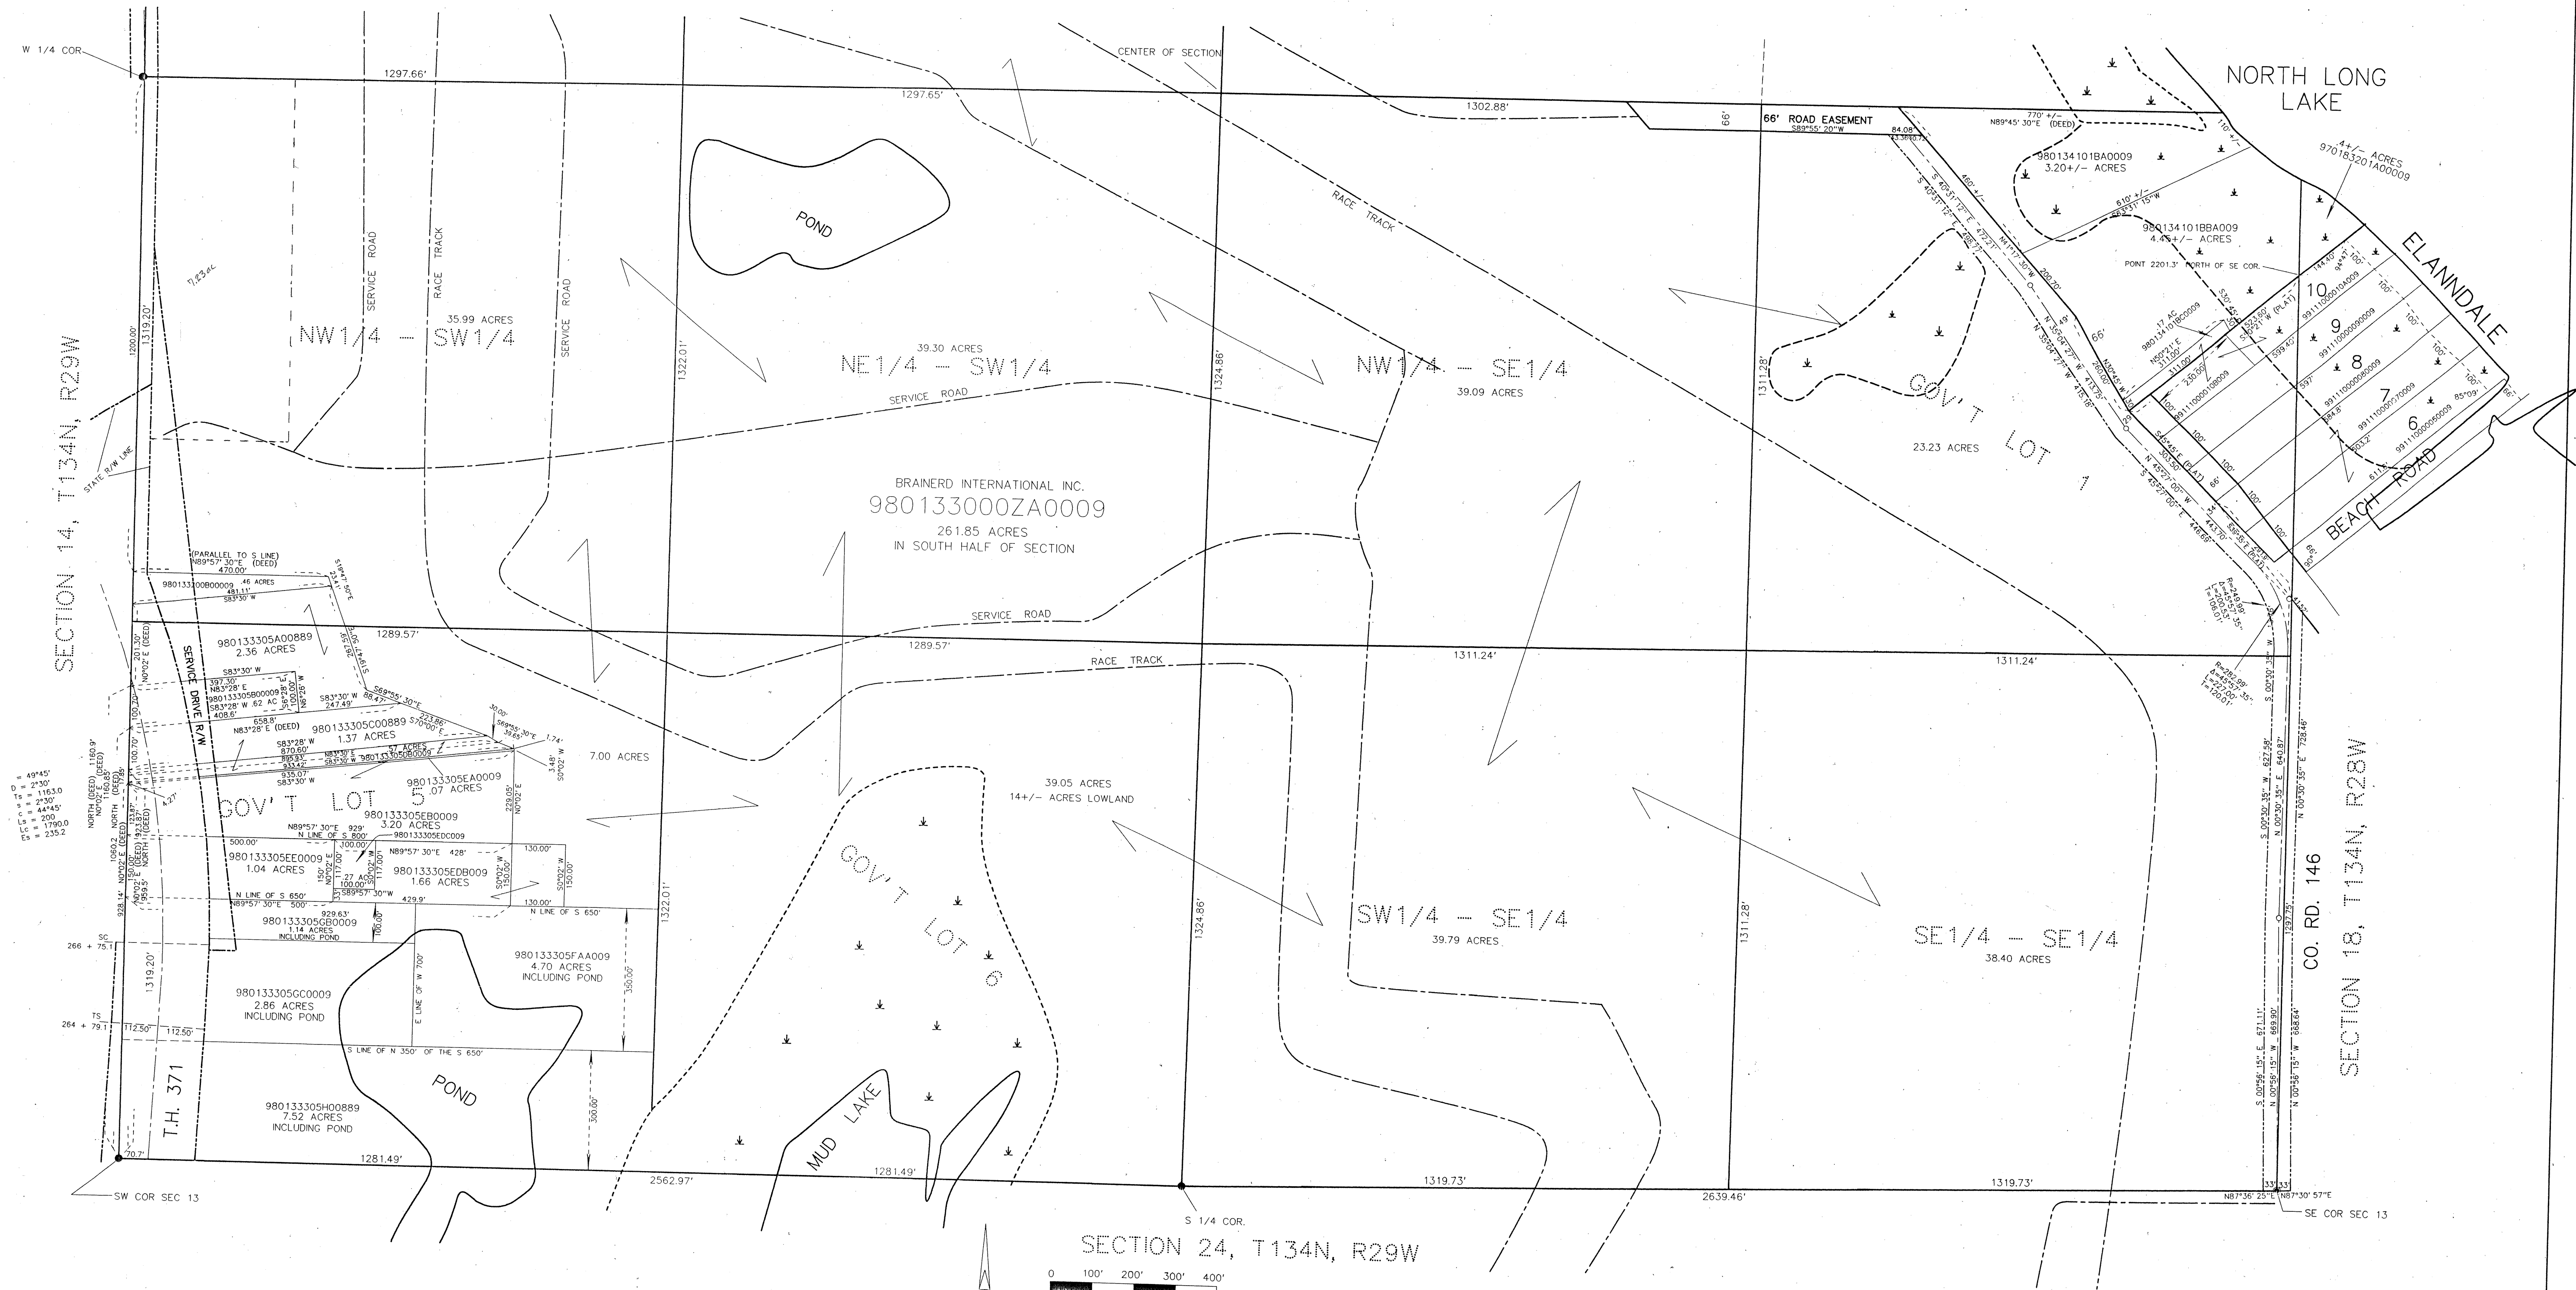

THIS HALF SECTION MAP IS TO BE USED FOR REFERENCE ONLY!!!!
It is not intended to be an accurate boundary survey.
Said map is a compilation of records as they appear in
the Crow Wing County offices affecting the area shown.
The County is not responsible for any inaccuracies
herein contained.


NOTE: RIVERS, LAKES, CREEKS, PONDS AND
TRAILS ARE DIGITIZED. WETLANDS ARE
FROM NWI.
NOTE: ALL ACREAGE COMPUTATIONS EXCLUDE
RIGHT OF WAYS OF PUBLIC ROADS,
RAILROADS, AND UTILITIES.

ANTHONY E. KERICK
CROW WING COUNTY SURVEYOR
MINNESOTA REG. No. 12266
DATE: REPLOT 1-97 DRAFTED BY-SA


- = Cast Iron Monument
- = Iron Monument
- ⊕ = 2" Square County Monument
- ⬇ = WETLAND

NORTH HALF OF SECTION 14, T134N, R29W

FIRST ASSESMENT DIST.

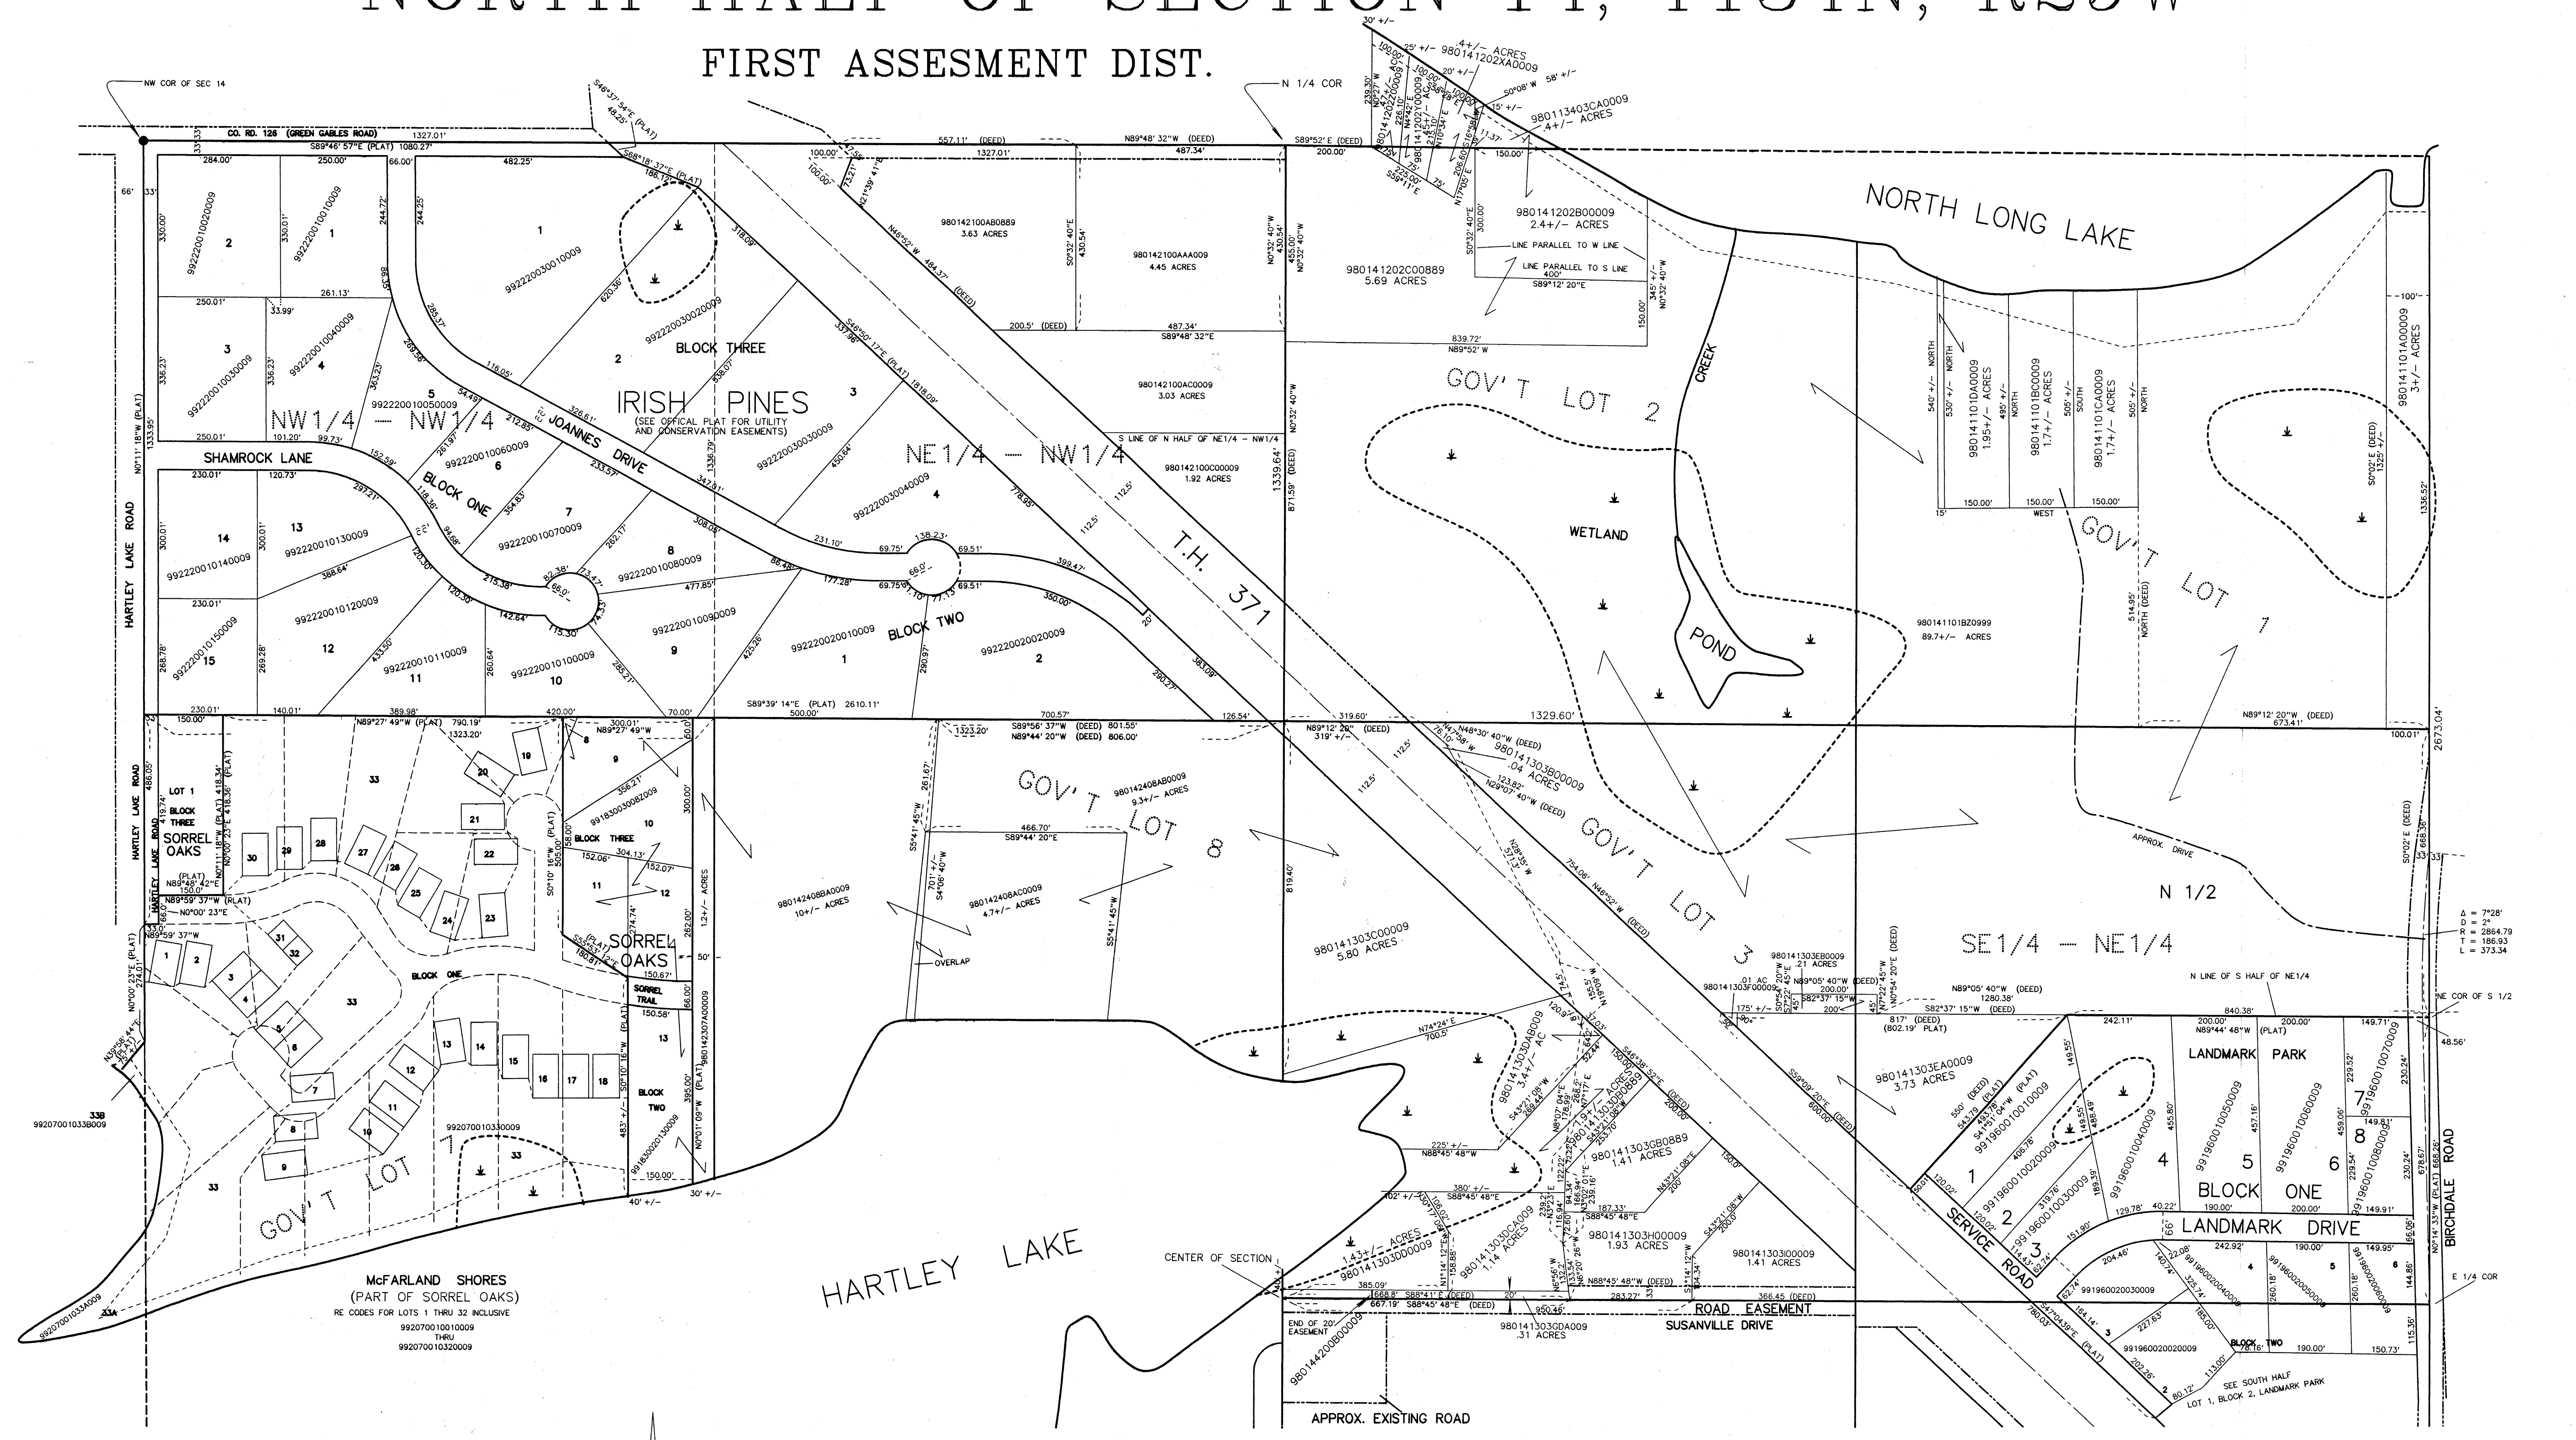

McFARLAND SHORES
(PART OF SORREL OAKS)
RE CODES FOR LOTS 1 THRU 32 INCLUSIVE
992070010010009
THRU
992070010032009

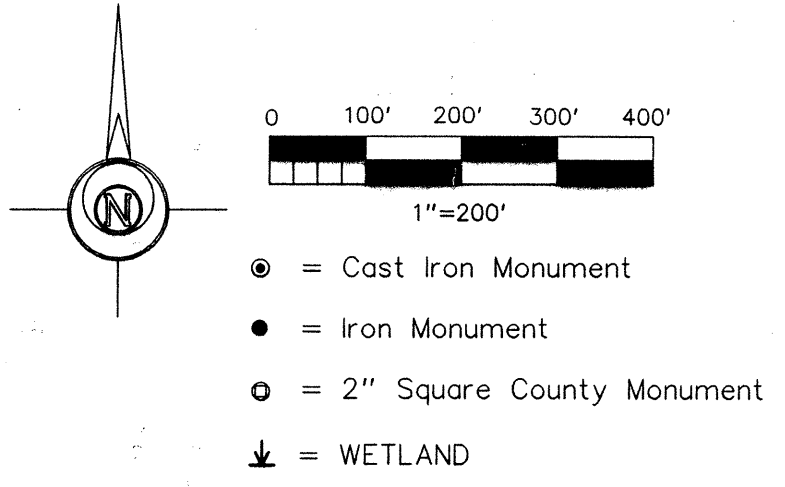


THIS HALF SECTION MAP IS TO BE USED FOR REFERENCE ONLY!!!!
It is not intended to be an accurate boundary survey.
Said map is a compilation of records as they appear in the
Crow Wing County offices affecting the area shown.
The County is not responsible for any inaccuracies
herein contained.

NOTE: RIVERS, LAKES, CREEKS, PONDS AND
TRAILS ARE DIGITIZED. WETLANDS ARE
FROM NWL.
NOTE: ALL ACREAGE COMPUTATIONS EXCLUDE
RIGHT OF WAYS OF PUBLIC ROADS,
RAILROADS, AND UTILITIES.

ANTHONY E. KERICK
CROW WING COUNTY SURVEYOR
MINNESOTA REG. No. 12266
DATE: REPLIT JUNE 1997 DRAFTED BY-SA

SOUTH HALF OF SEC. 14, T134N, R29W

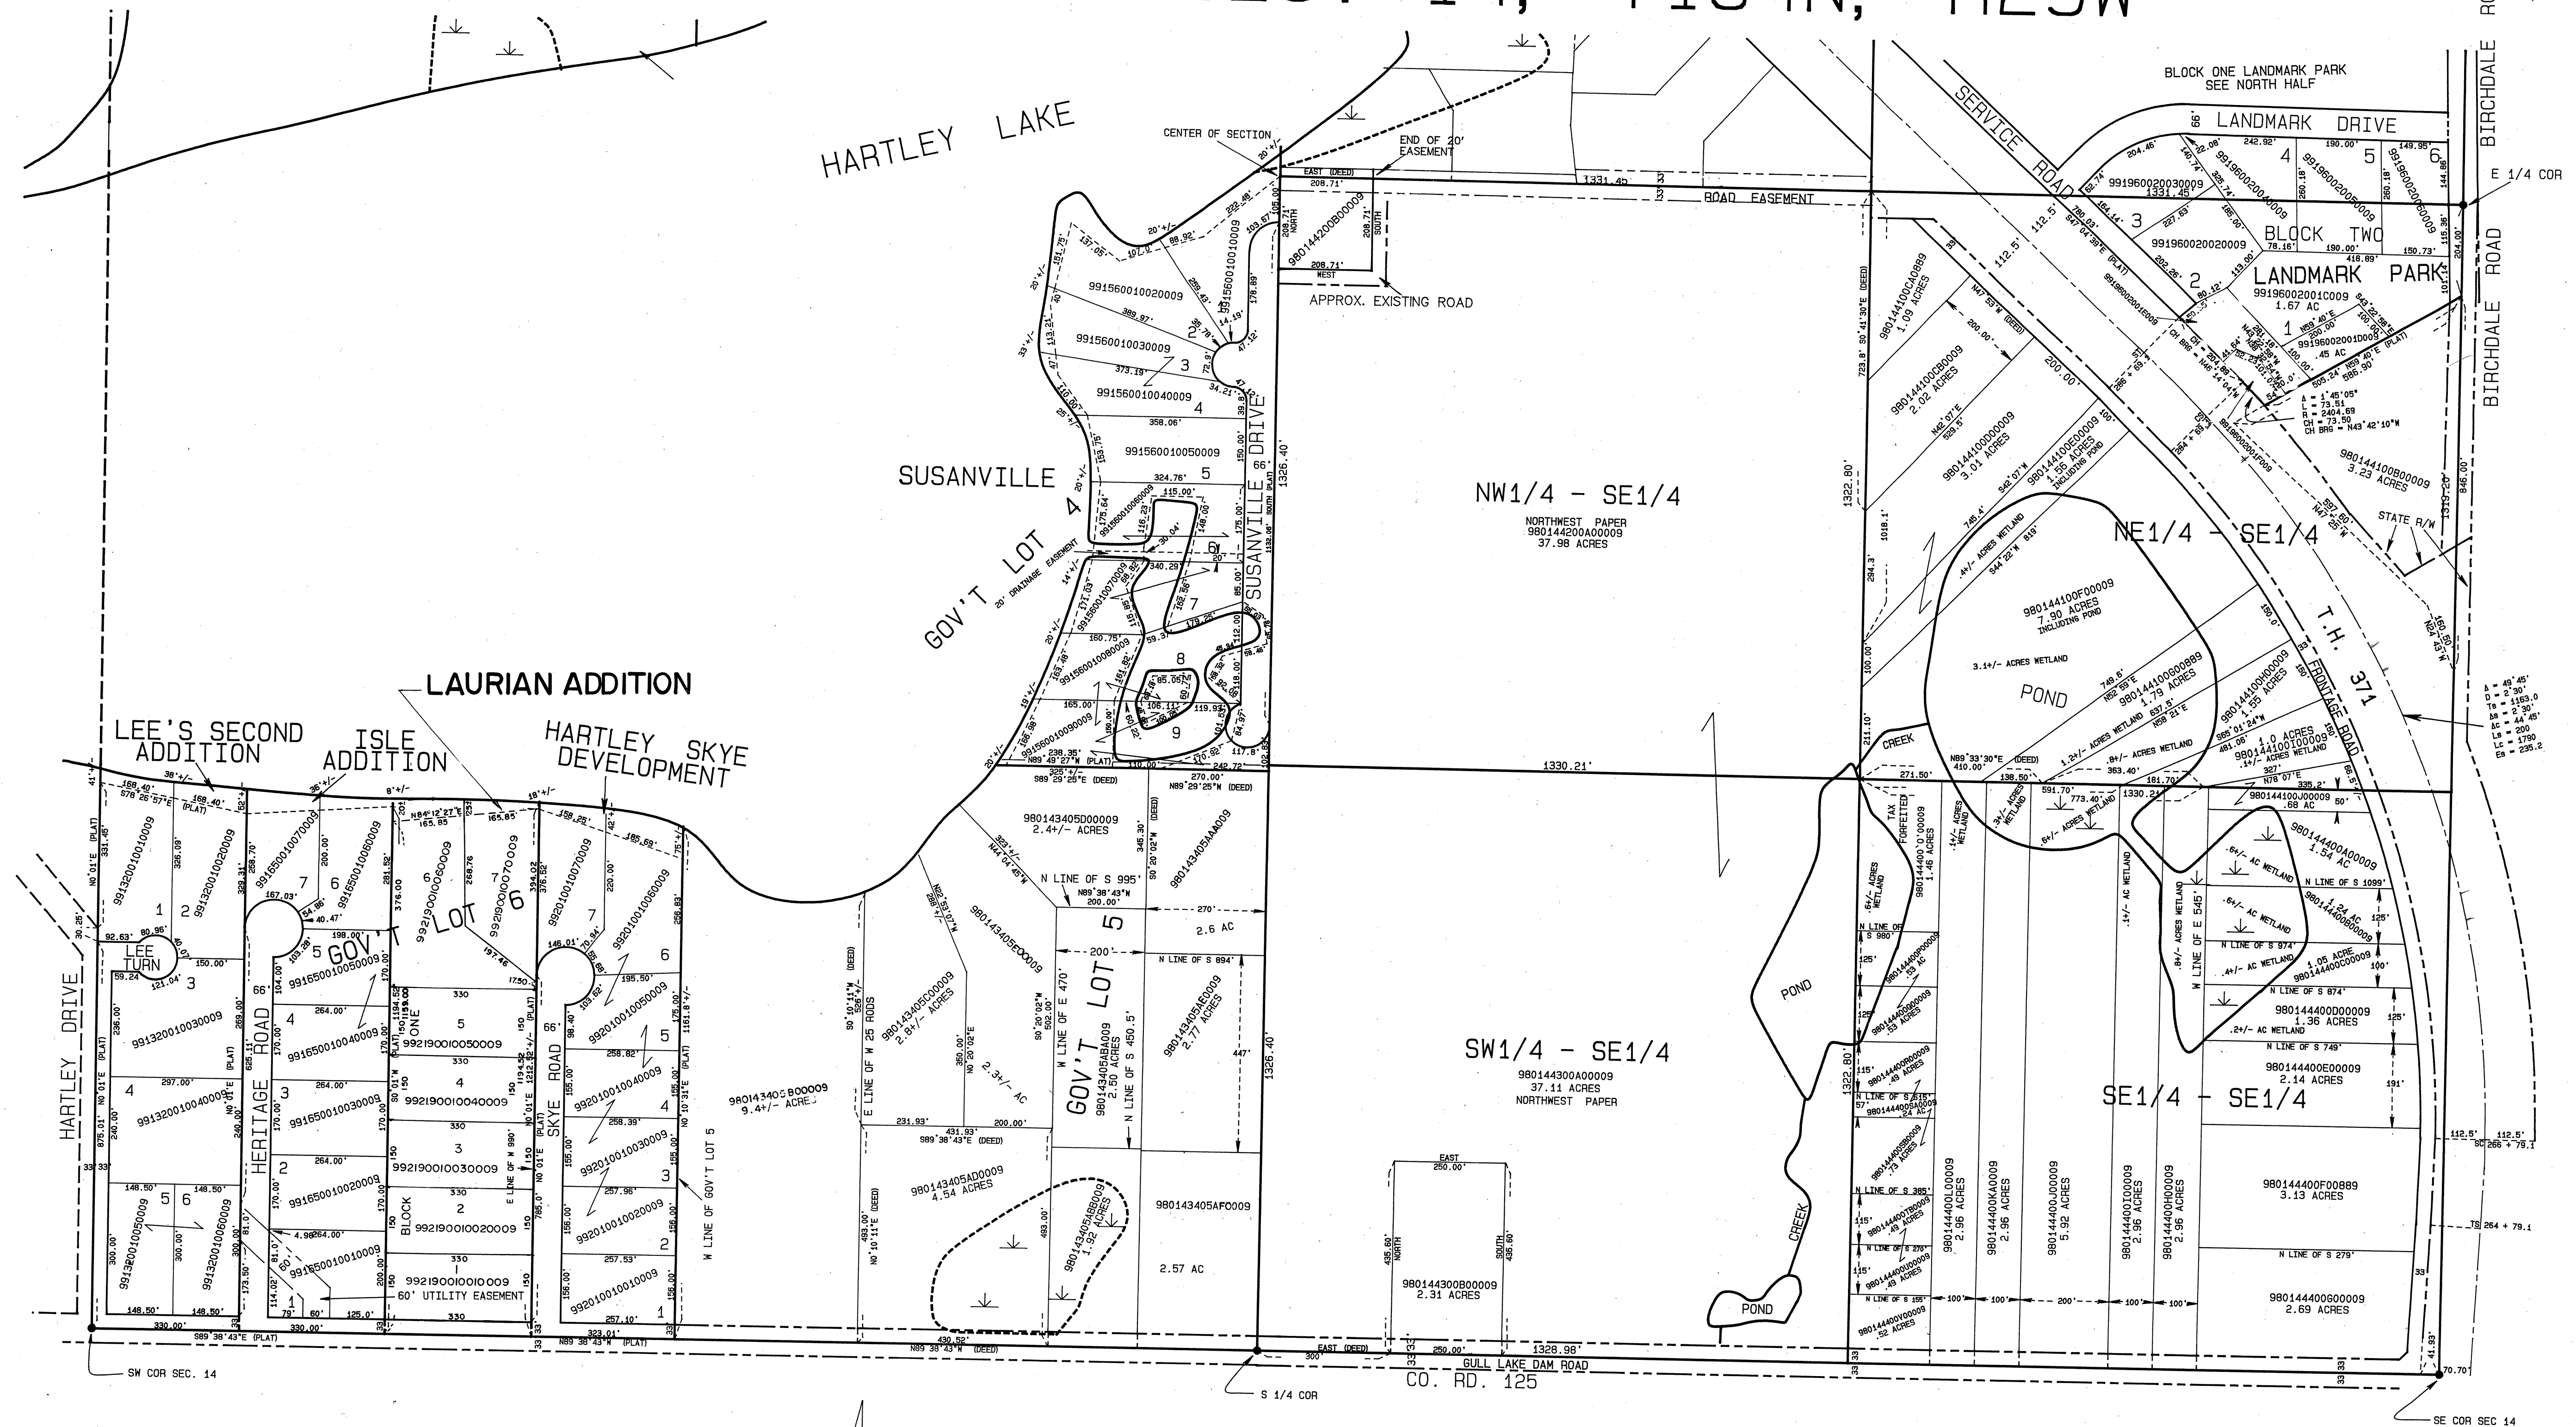

THIS HALF SECTION MAP IS TO BE USED FOR REFERENCE ONLY!!
It is not intended to be an accurate boundary survey.
Said map is a compilation of records as they appear in
the Crow Wing County offices affecting the area shown.
The County is not responsible for any inaccuracies
herein contained.

NOTE: RIVERS, LAKES, CREEKS, PONDS, TRAILS,
AND WETLANDS ARE DIGITIZED.

NOTE: ALL ACREAGE COMPUTATIONS EXCLUDE
RIGHT OF WAYS OF PUBLIC ROADS,
RAILROADS, AND UTILITIES.

ANTHONY E. KERICK
CROW WING COUNTY SURVEYOR
MINNESOTA REG. No. 12266

TE: JAN 1994	DRAFTED BY-SA
--------------	---------------

REVISED LANDMARK PARK 6/94
red. 110-55 6/95
16/96 - 6/23/97

NORTH HALF OF SECTION 15, T134N, R29W FIRST ASSESSMENT DISTRICT


SECTION 10, T134N, R29W



THIS HALF SECTION MAP IS TO BE USED FOR REFERENCE ONLY!!!!
It is not intended to be an accurate boundary survey.
Solid map is a compilation of records as they appear in
the Crow Wing County offices affecting the area shown.
The County is not responsible for any inaccuracies
herein contained.


NOTE: RIVERS, LAKES, CREEKS, PONDS AND
TRAILS ARE DIGITIZED. WETLANDS ARE
FROM NWI.
NOTE: ALL ACREAGE COMPUTATIONS EXCLUDE
RIGHT OF WAYS OF PUBLIC ROADS,
RAILROADS, AND UTILITIES.

ANTHONY E. KERICK
CROW WING COUNTY SURVEYOR
MINNESOTA REG. No. 12266
DATE: RELOT 11-97 DRAFTED BY-SA

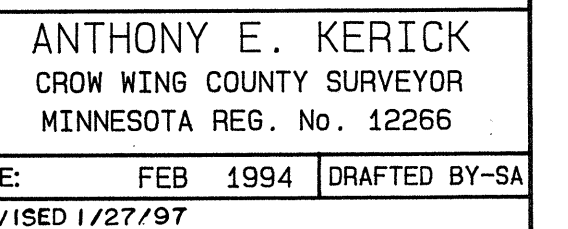

980222

NORTH HALF OF SEC. 22, T134N, R29W

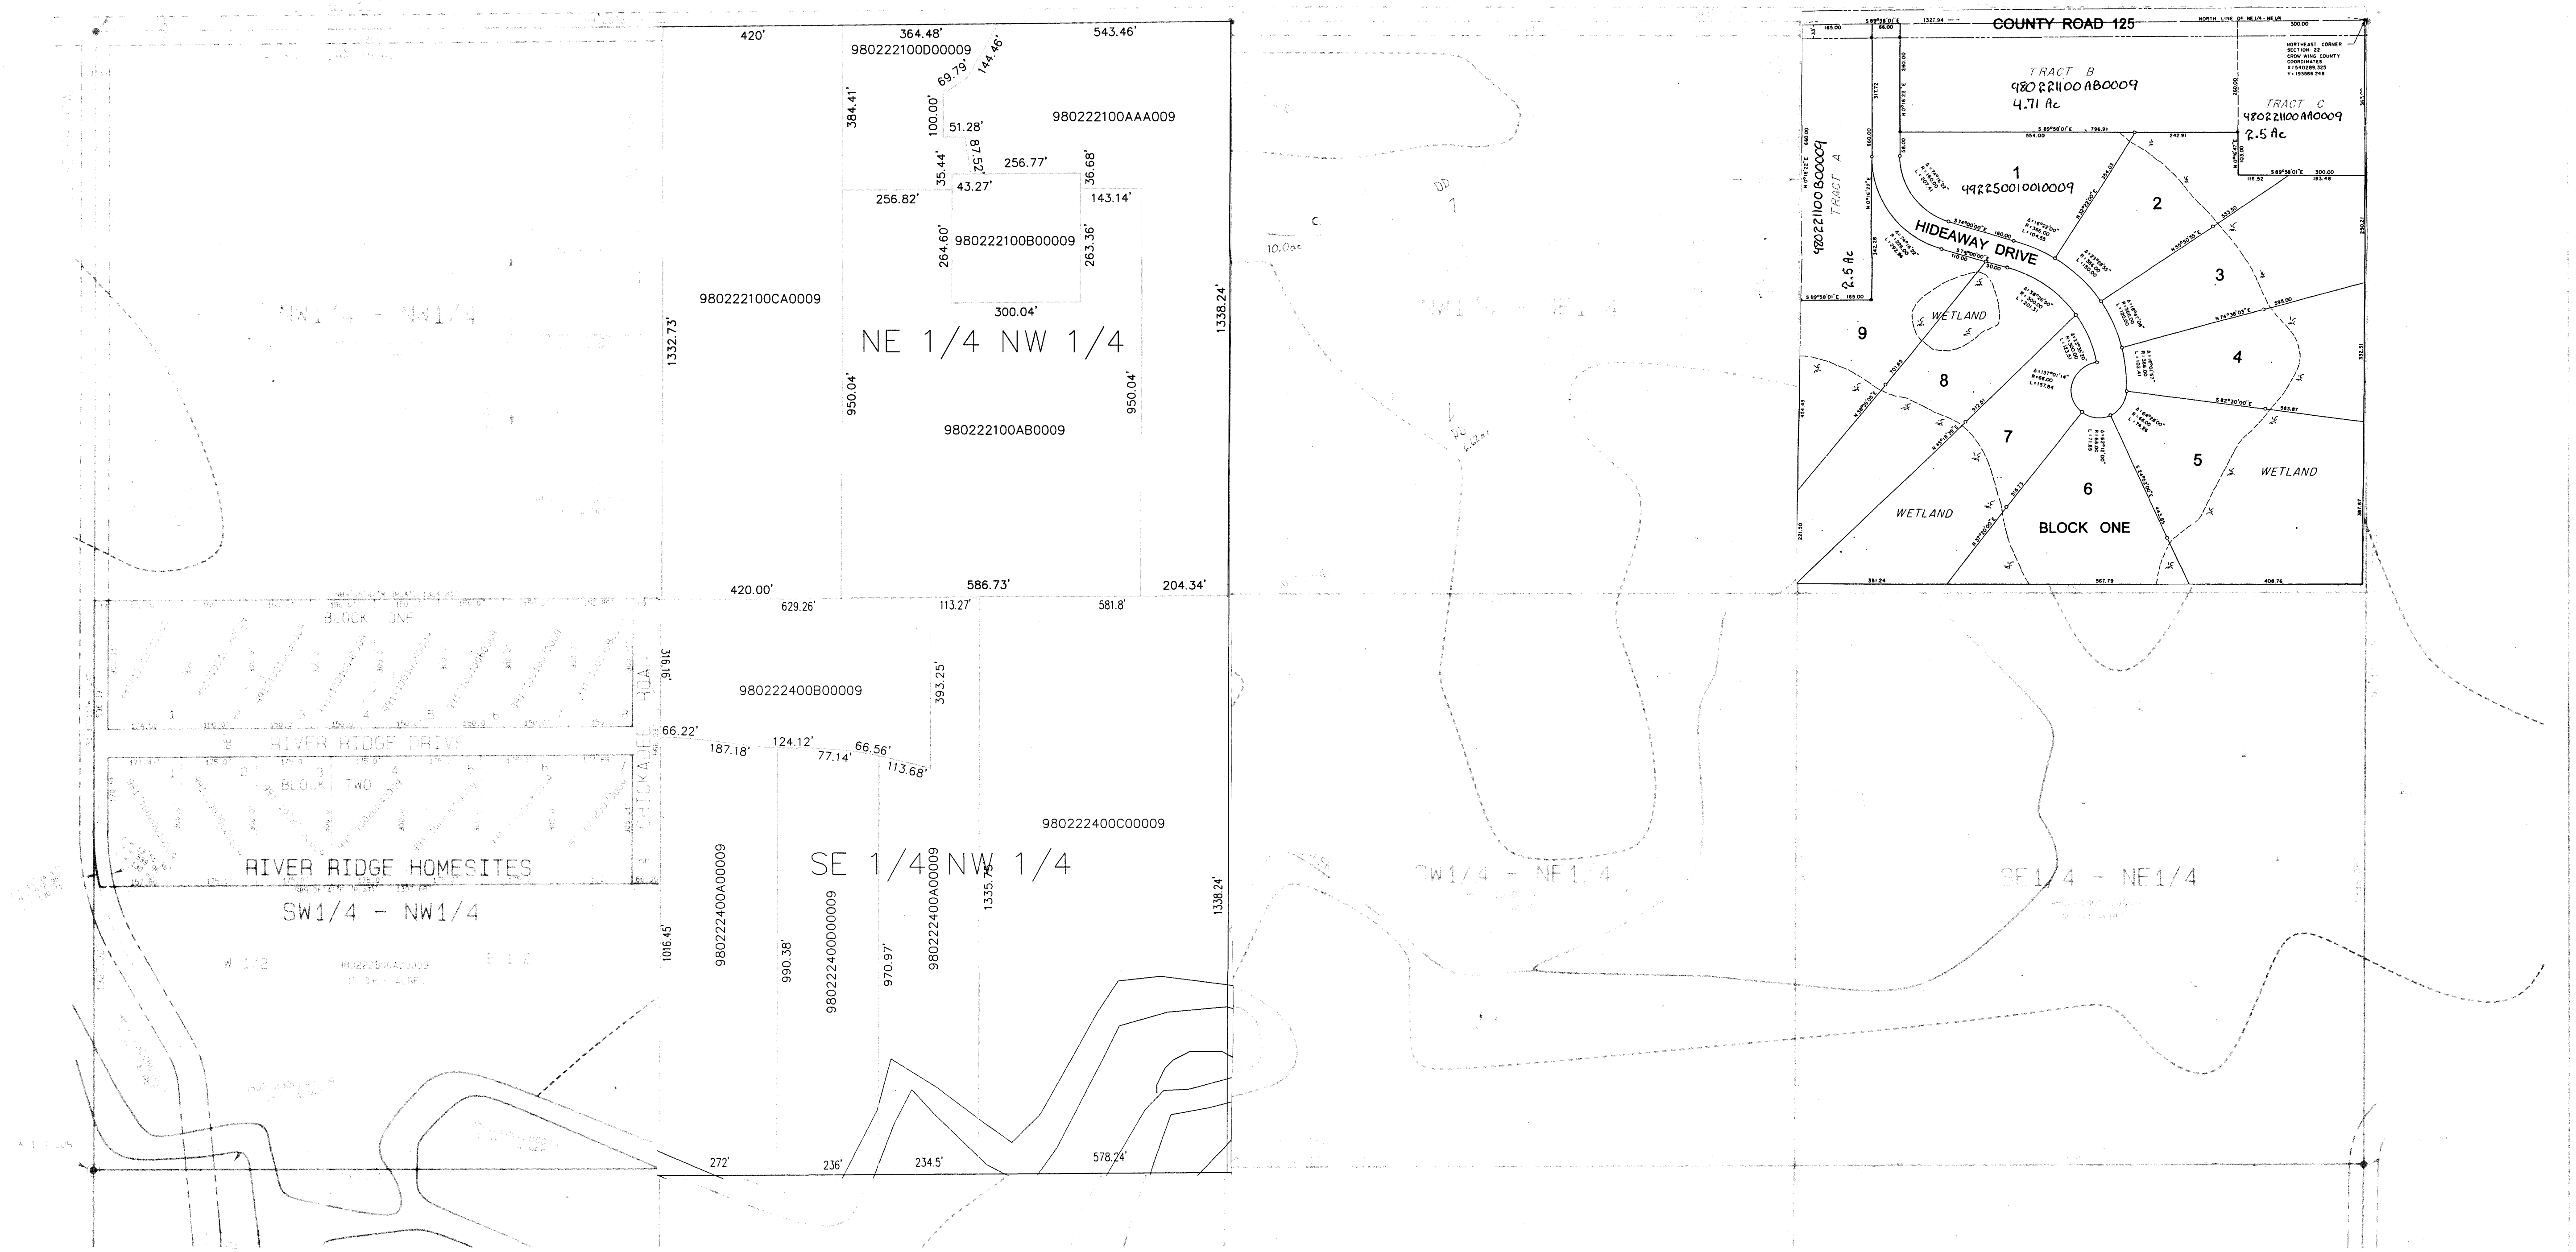



NOT BEARING ON OUTSIDE BOUNDARY LINES OF SECTION
AND ADJACENT NORTH FROM THE BAYVIEW COUNTY
UNINCORPORATED TOWNSHIP ARE NOT ASSURED

-
-
-

NOT BEARING ON OUTSIDE BOUNDARY LINES OF SECTION
AND ADJACENT NORTH FROM THE BAYVIEW COUNTY
UNINCORPORATED TOWNSHIP ARE NOT ASSURED

NOT BEARING ON OUTSIDE BOUNDARY LINES OF SECTION
AND ADJACENT NORTH FROM THE BAYVIEW COUNTY
UNINCORPORATED TOWNSHIP ARE NOT ASSURED

SOUTH HALF OF SEC. 22, T134N, R29W

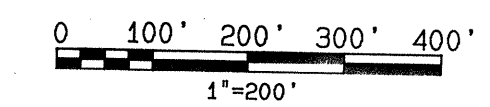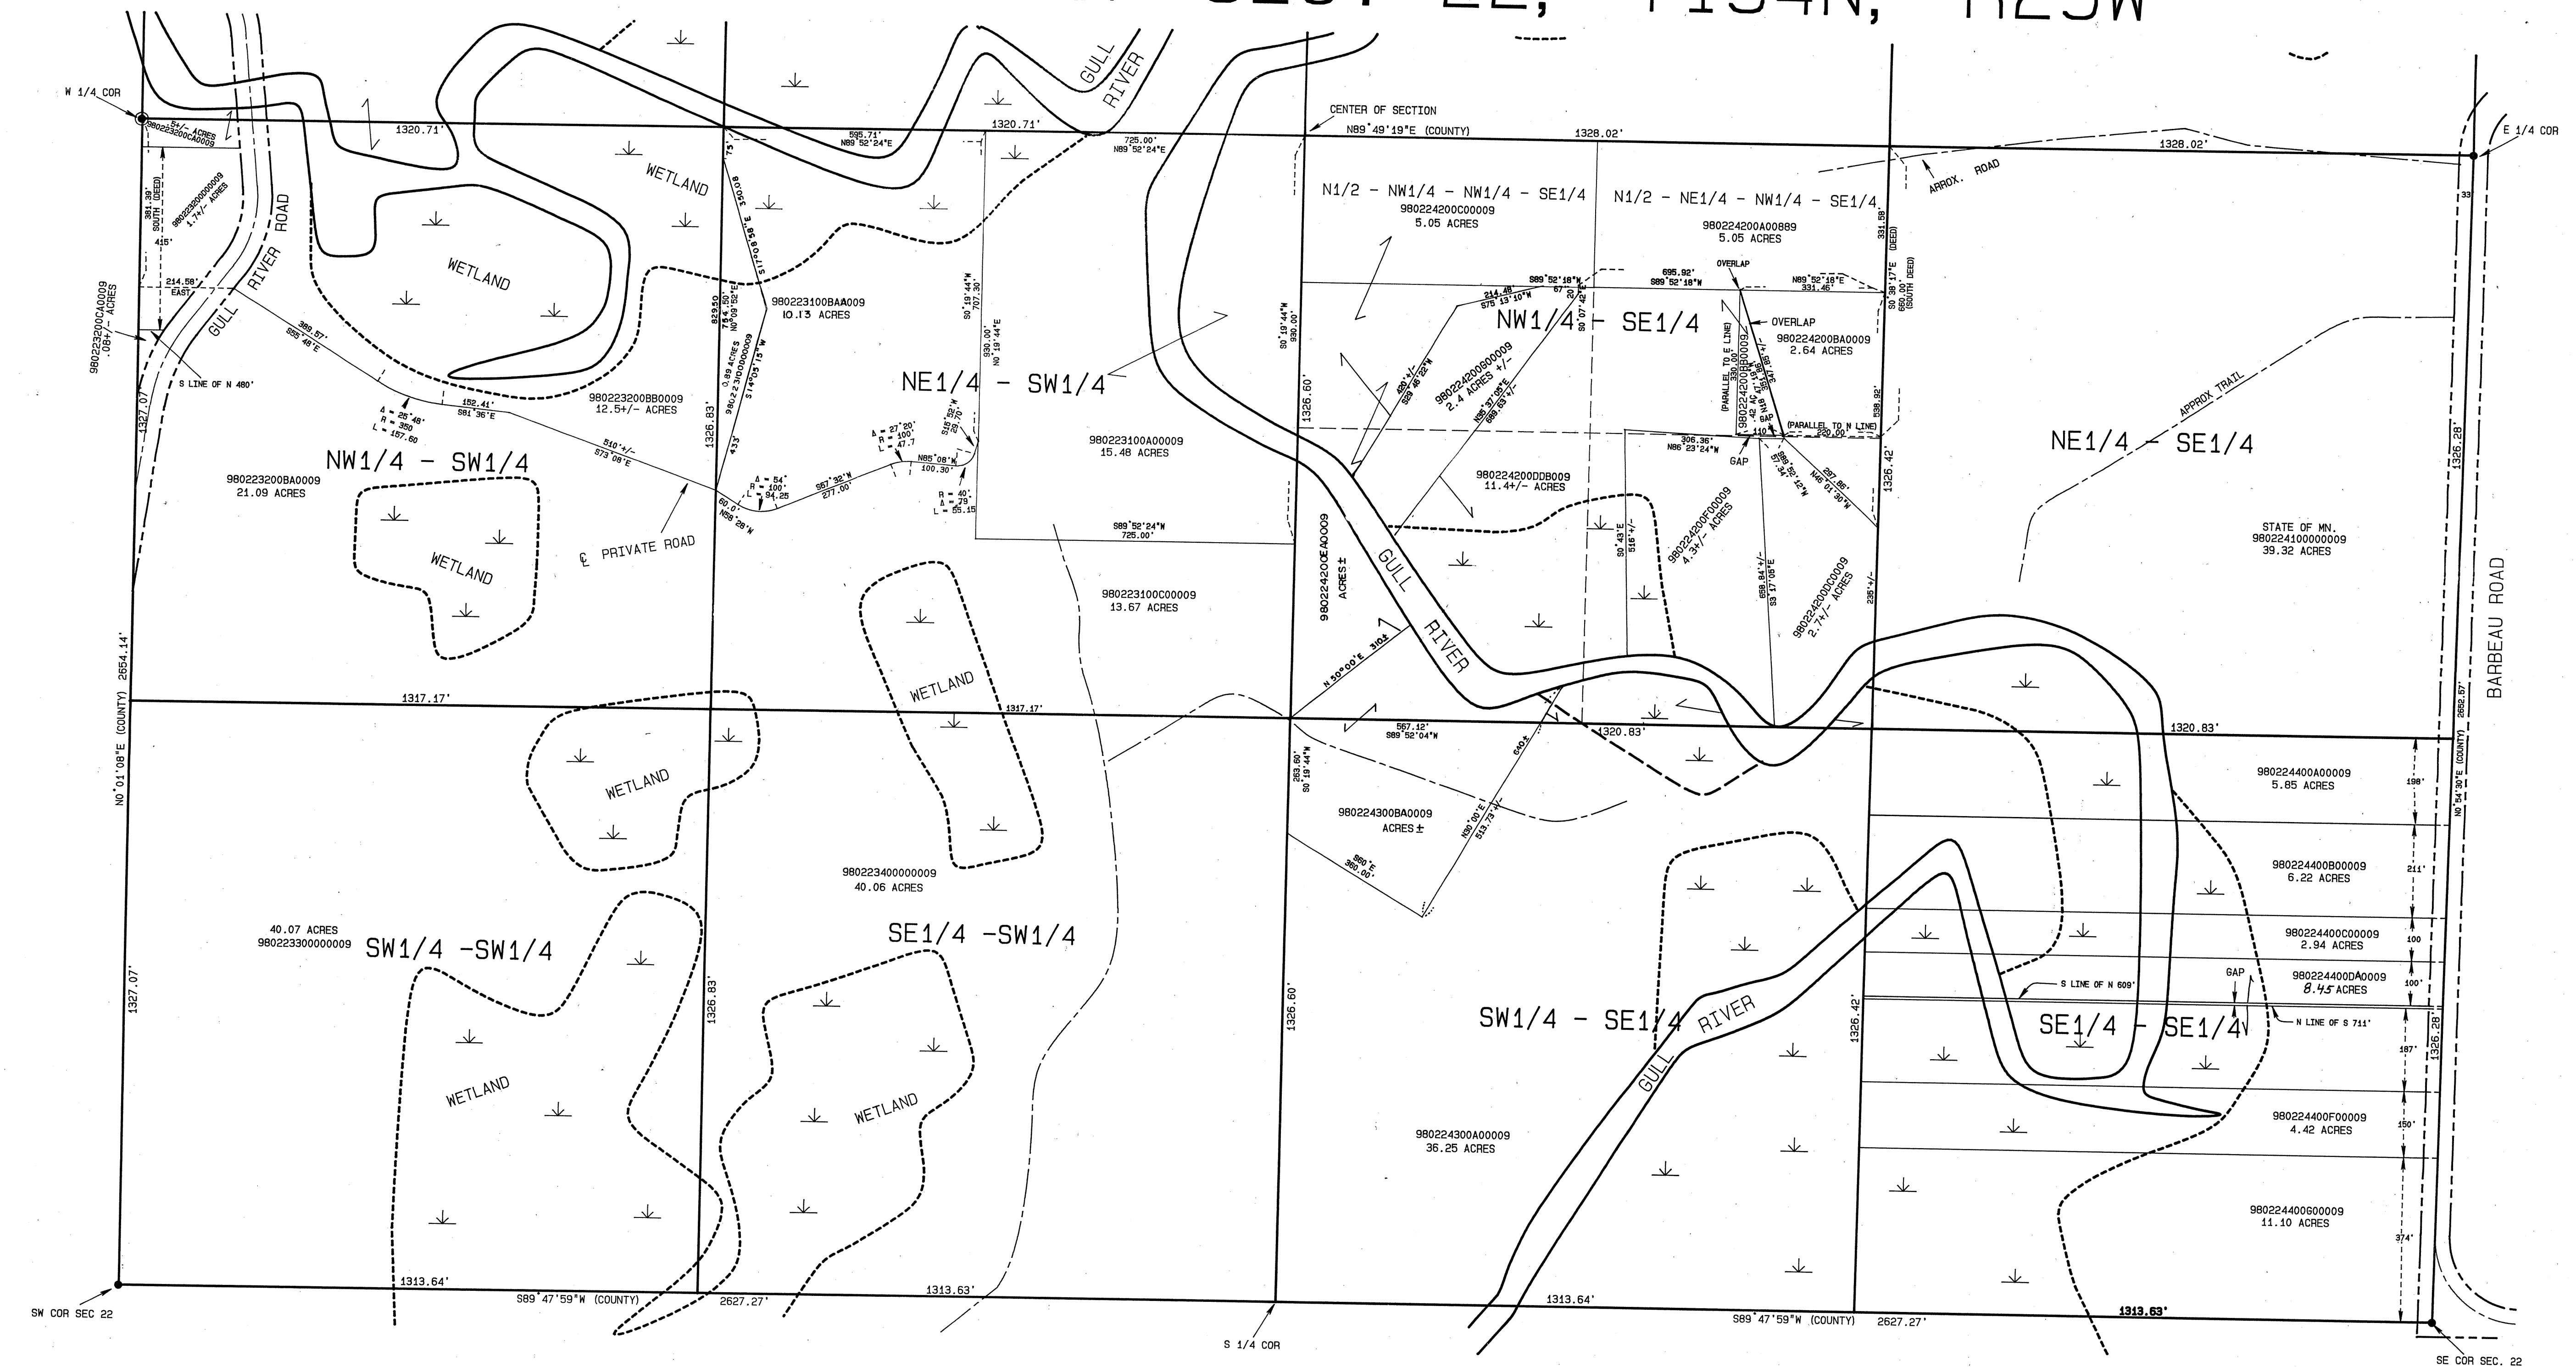

- = COUNTY MON. IN PLACE
- = IRON MON. IN PLACE
- ⊗ = 2" SQUARE COUNTY MONUMENT


THIS HALF SECTION MAP IS TO BE USED FOR REFERENCE ONLY!!
It is not intended to be an accurate boundary survey.
Said map is a compilation of records as they appear in
the Crow Wing County offices affecting the area shown.
The County is not responsible for any inaccuracies
herein contained.

NOTE: BEARINGS ON OUTSIDE BOUNDARY LINES OF SECTION
ARE CARRIED NORTH FROM THE BAXTER COUNTY
COORDINATE SYSTEM AND ARE NOT ADJUSTED.

NOTE: RIVERS, LAKES, CREEKS, PONDS, TRAILS,
AND WETLANDS ARE DIGITIZED.
NOTE: ALL ACREAGE COMPUTATIONS EXCLUDE
RIGHT OF WAYS OF PUBLIC ROADS,
RAILROADS, AND UTILITIES.

ANTHONY E. KERICK
CROW WING COUNTY SURVEYOR
MINNESOTA REG. NO. 12266
DATE: AUG 1993 DRAFTED BY-SA
Revised 10/1/94
Revised SE SE 12/19/93
9/23/96

NORTH HALF OF SEC. 23, T134N, R29W

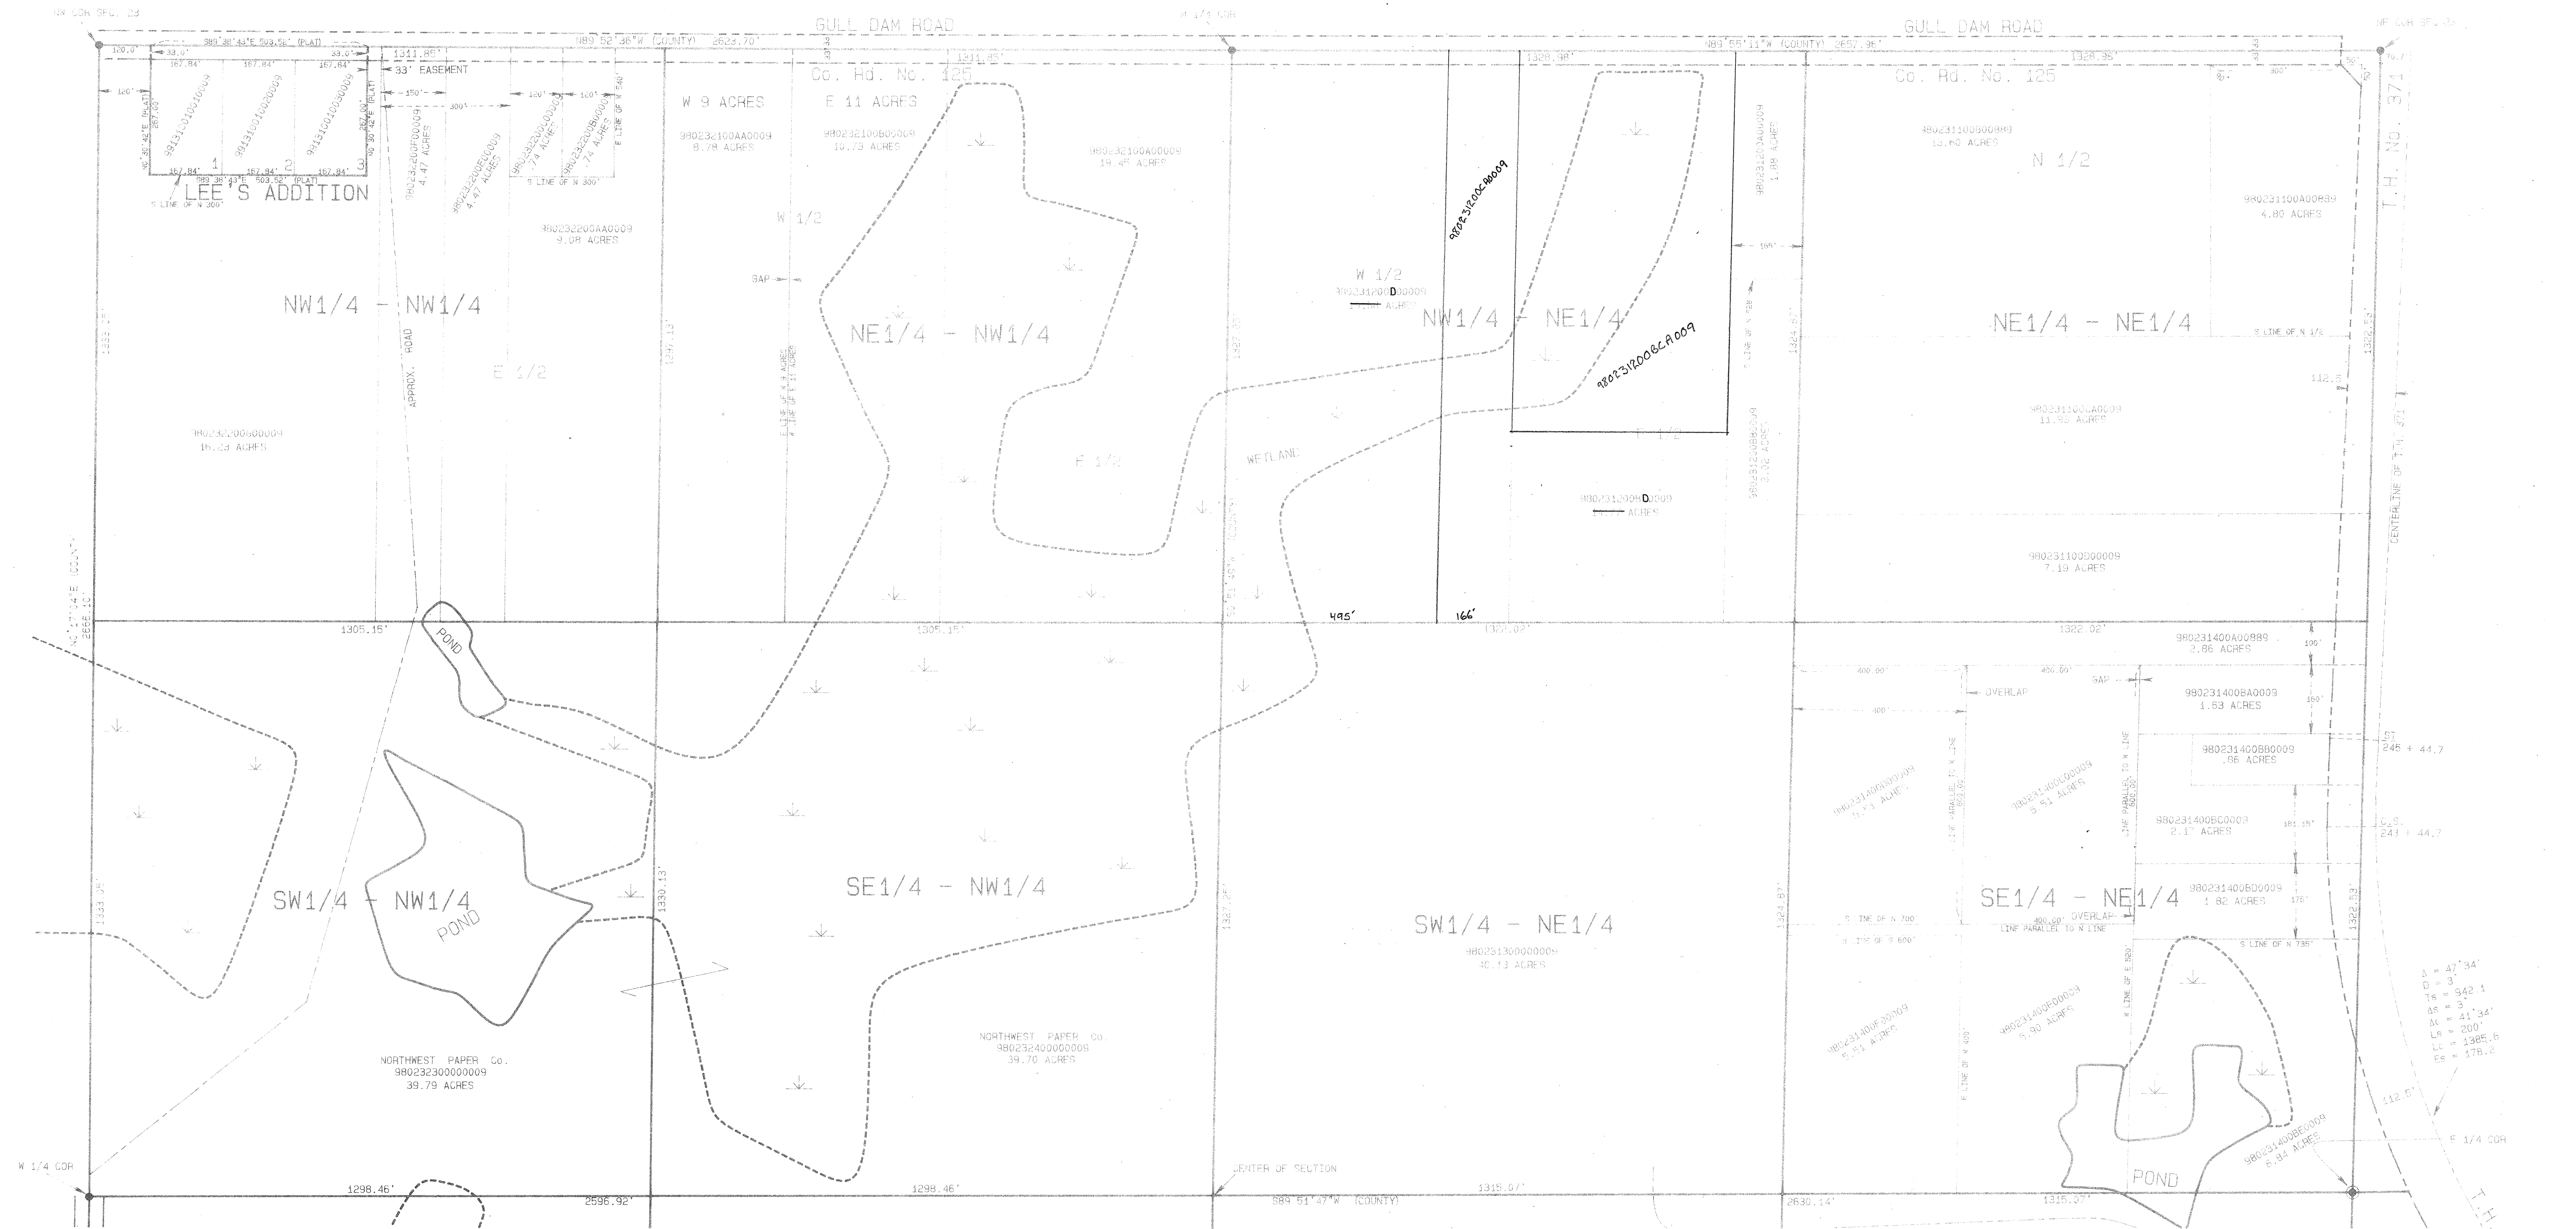

0 100' 200' 300' 400'
1"=200'

- = COUNTY MON. IN PLACE
- = IRON MON. IN PLACE
- ⊗ = 2" SQUARE COUNTY MONUMENT

THIS HALF SECTION MAP IS TO BE USED FOR REFERENCE ONLY!!
It is not intended to be an accurate boundary survey.
Said map is a compilation of records as they appear in
the Crow Wing County offices affecting the area shown.
The County is not responsible for any inaccuracies
herein contained.


NOTE: BEARINGS ON OUTSIDE BOUNDARY LINES OF SECTION
ARE CARRIED NORTH FROM THE BAXTER COUNTY
COORDINATE SYSTEM AND ARE NOT ADJUSTED.

NOTE: RIVERS, LAKES, CREEKS, PONDS, TRAILS,
AND WETLANDS ARE DIGITIZED.
NOTE: ALL ACRES COMPUTATIONS EXCLUDE
RIGHT OF WAYS OF PUBLIC ROADS,
RAILROADS, AND UTILITIES.

ANTHONY E. KERICK
CROW WING COUNTY SURVEYOR
MINNESOTA REG. No. 12266

DATE: AUG. 1993 DRAFTED BY-SA

SOUTH HALF OF SEC. 23, T134N, R29W

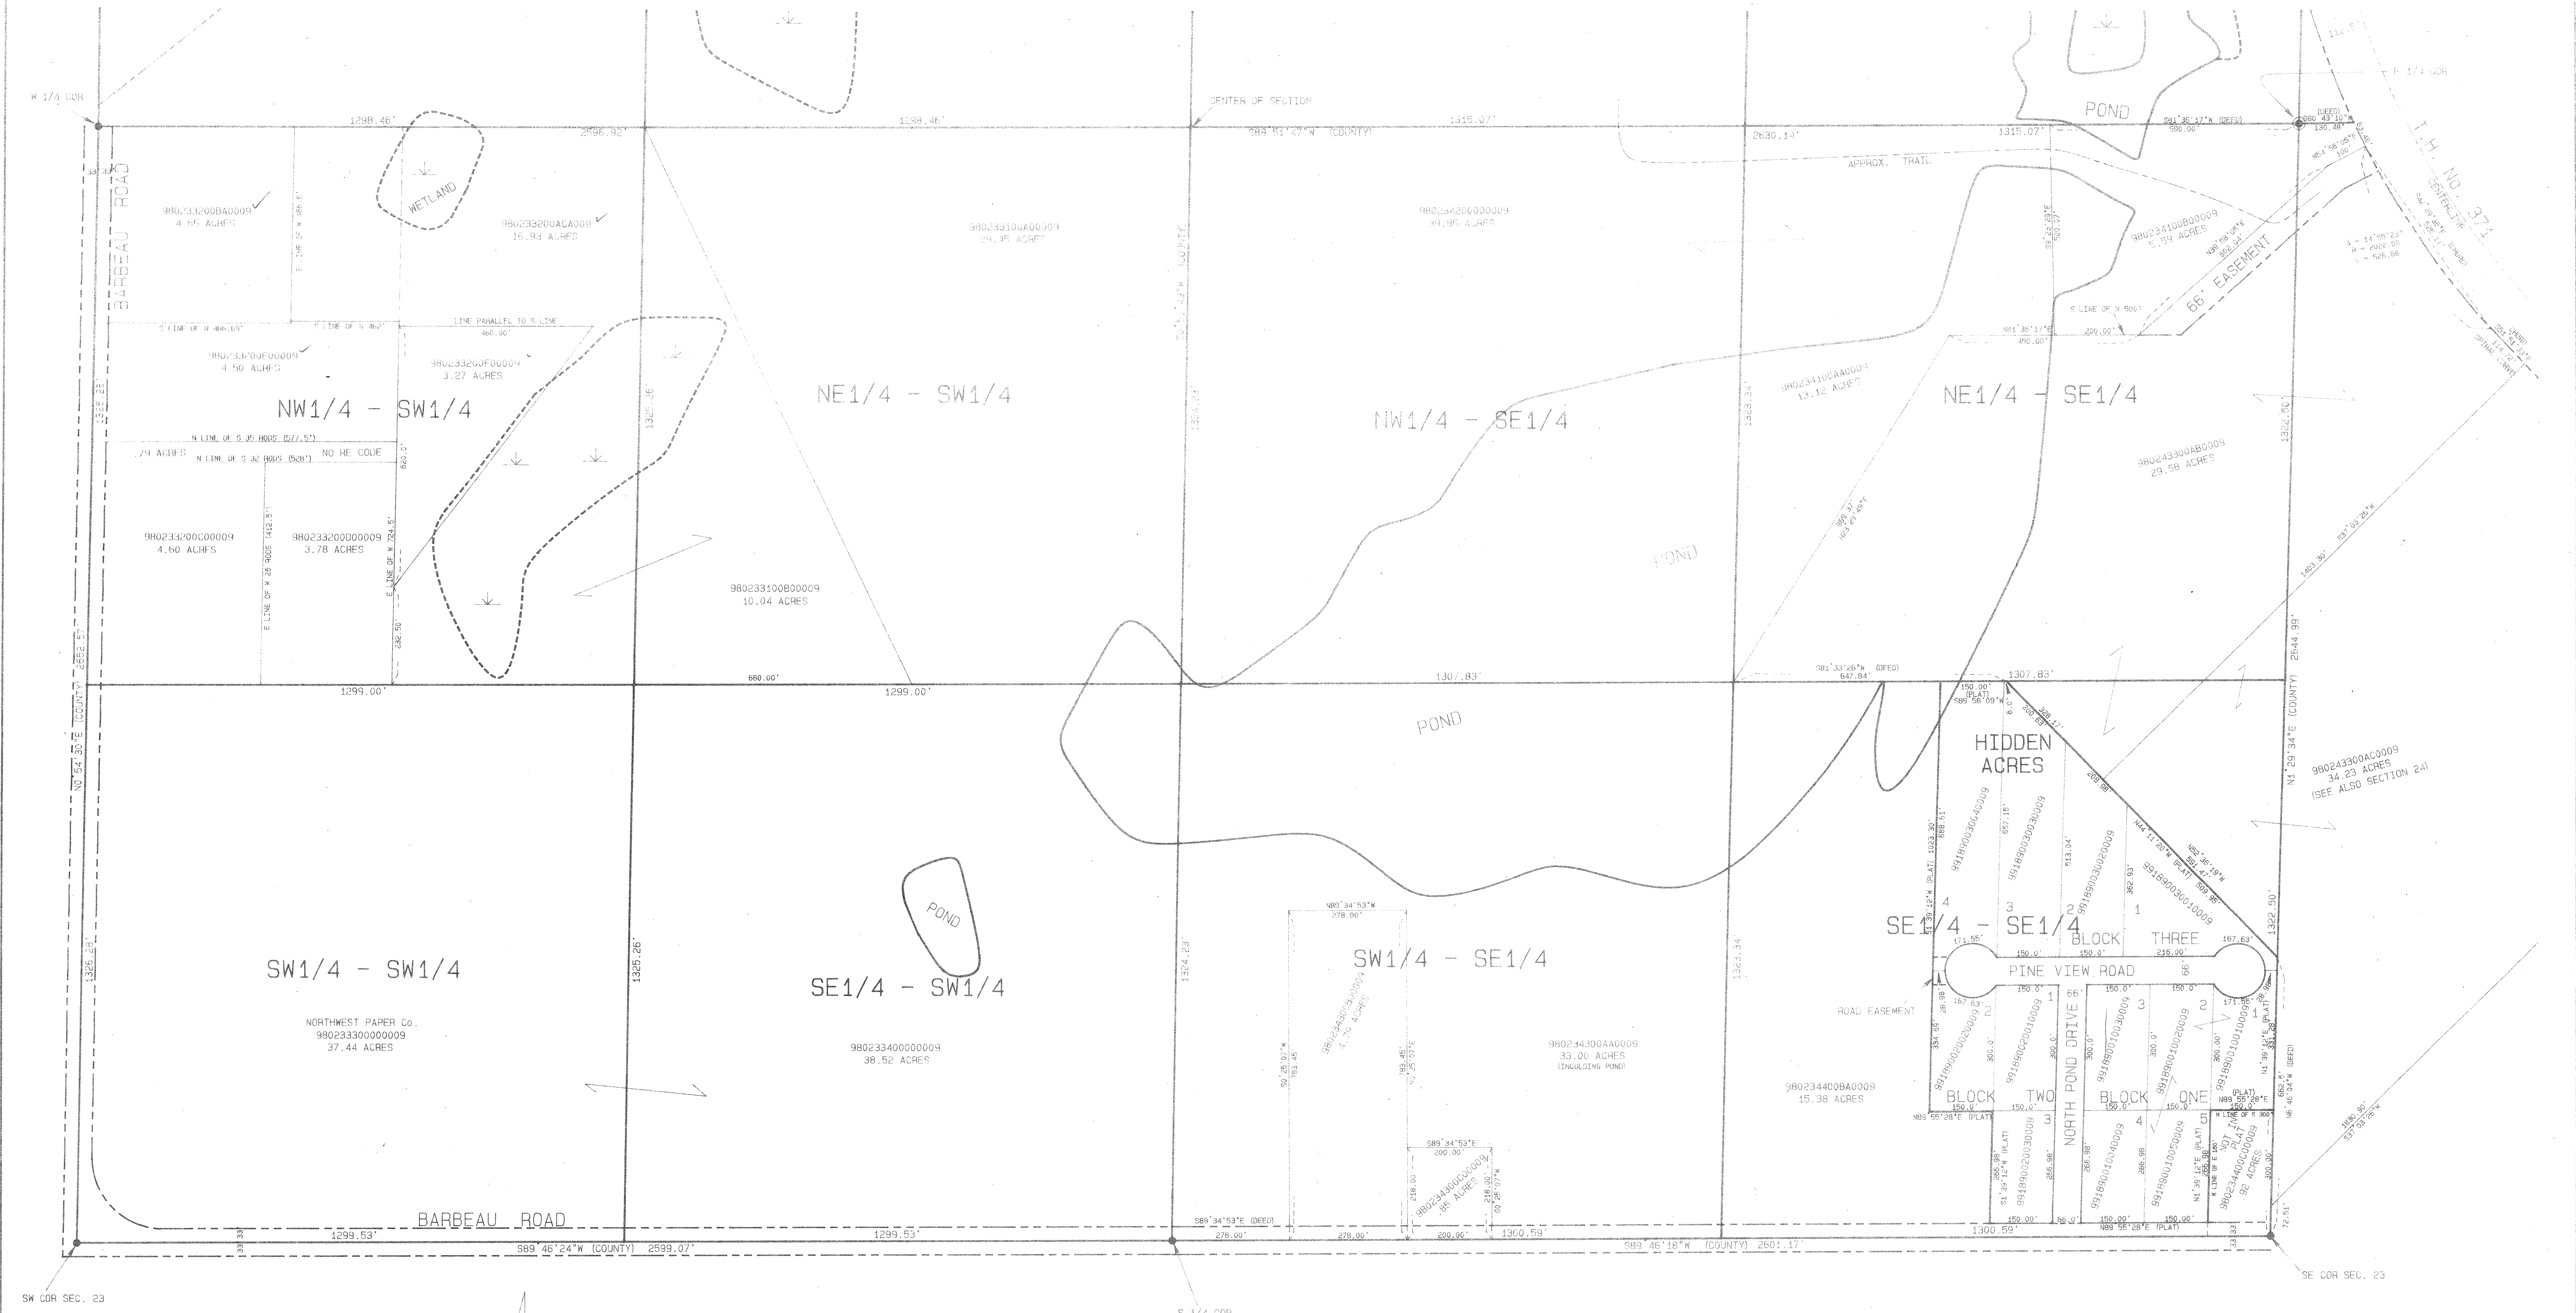

0 100' 200' 300' 400'
1"=200'

● = COUNTY MON. IN PLACE
● = IRON MON. IN PLACE
⊗ = 2" SQUARE COUNTY MONUMENT

THIS HALF SECTION MAP IS TO BE USED FOR REFERENCE ONLY!!
It is not intended to be an accurate boundary survey.
Said map is a compilation of records as they appear in
the Crow Wing County office affecting the area shown.
The County is not responsible for any inaccuracies
herein contained.

NOTE: BEARINGS ON OUTSIDE BOUNDARY LINES OF SECTION
ARE CARRIED NORTH FROM THE BAXTER COUNTY
COORDINATE SYSTEM AND ARE NOT ADJUSTED.

NOTE: RIVERS, LAKES, CREEKS, PONDS, TRAILS,
AND WETLANDS ARE DIGITIZED.

NOTE: ALL ACREAGE COMPUTATIONS EXCLUDE
RIGHT OF WAYS OF PUBLIC ROADS,
RAILROADS, AND UTILITIES.

ANTHONY E. KERICK
CROW WING COUNTY SURVEYOR
MINNESOTA REG. NO. 12266

DATE: AUG. 1993 DRAFTED BY-SA

NORTH HALF OF SEC. 24, T134N, R29W



0 100' 200' 300' 400'
1"=200'

- = COUNTY MON. IN PLACE
- = IRON MON. IN PLACE
- ⊗ = 2" SQUARE COUNTY MONUMENT


THIS HALF SECTION MAP IS TO BE USED FOR REFERENCE ONLY!!
It is not intended to be an accurate boundary survey.
Said map is a compilation of records as they appear in
the Crow Wing County office affecting the area shown.
The County is not responsible for any inaccuracies
herein contained.

NOTE: BEARINGS ON OUTSIDE BOUNDARY LINES OF SECTION
ARE CARRIED NORTH FROM THE BAXTER COUNTY
COORDINATE SYSTEM AND ARE NOT ADJUSTED.

NOTE: RIVERS, LAKES, CREEKS, PONDS, TRAILS,
AND WETLANDS ARE DIGITIZED.
NOTE: ALL ACREAGE COMPUTATIONS EXCLUDE
RIGHT OF WAYS OF PUBLIC ROADS,
RAILROADS, AND UTILITIES.

ANTHONY E. KERICK
CROW WING COUNTY SURVEYOR
MINNESOTA REG. NO. 12266
DATE: AUG 1993 DRAFTED BY-SA

SOUTH HALF OF SEC. 24, T134N, R29W

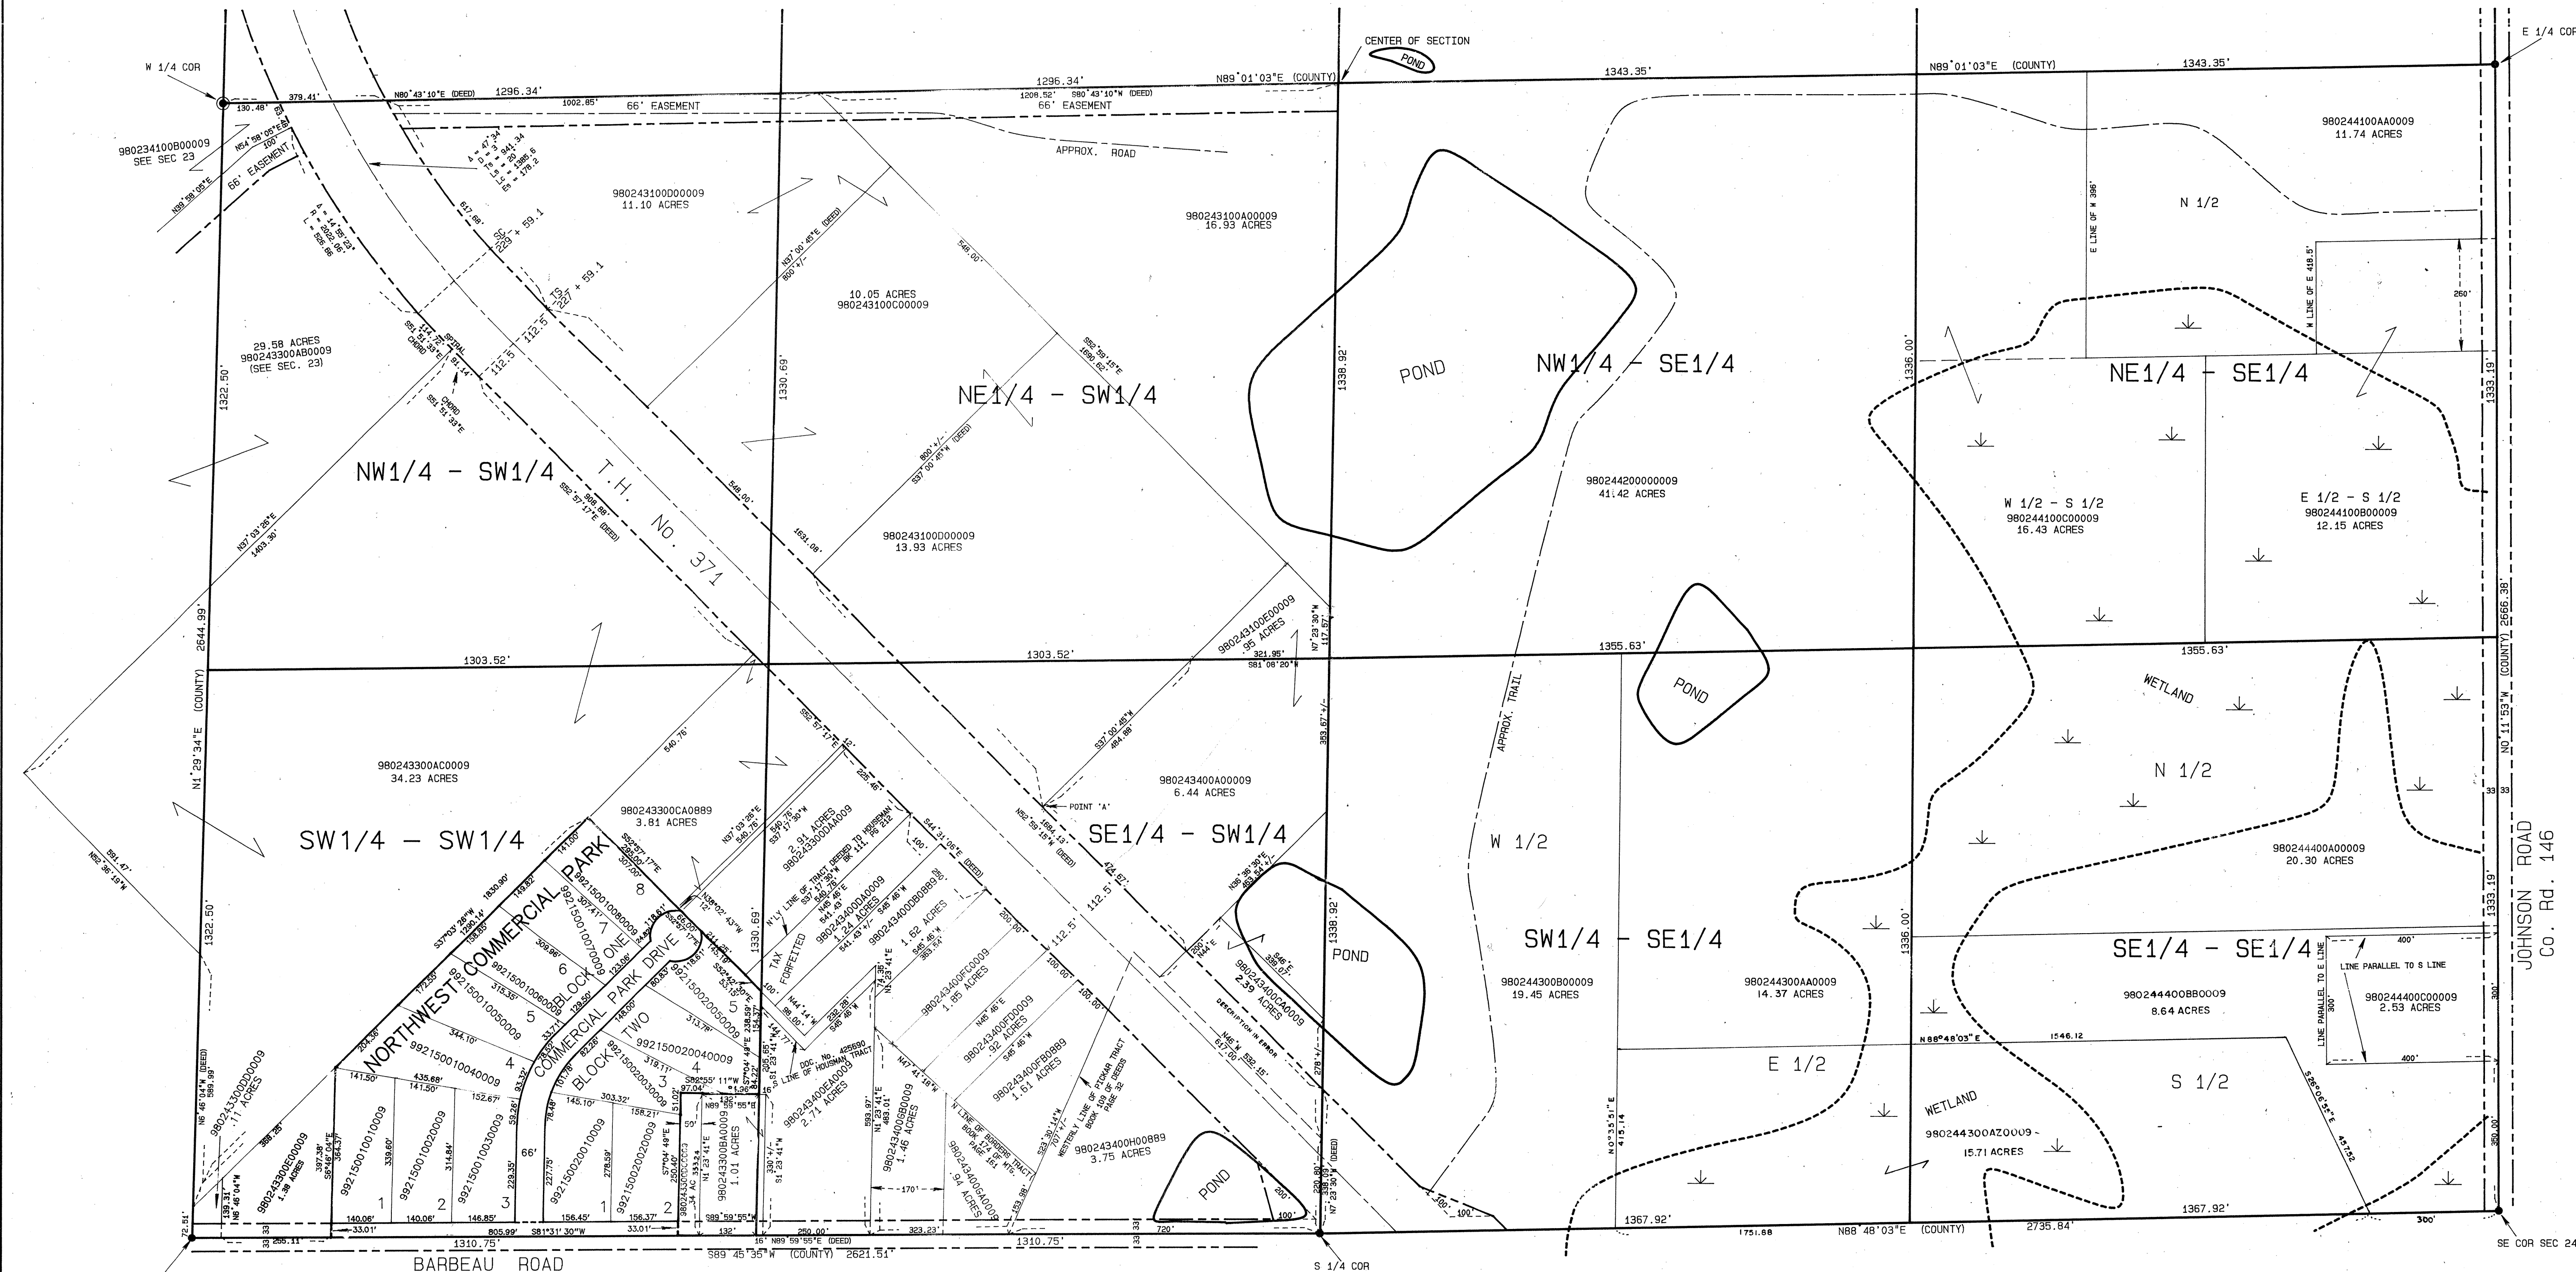

0 100' 200' 300' 400'
1"=200'

● = COUNTY MON. IN PLACE
● = IRON MON. IN PLACE
⊗ = 2" SQUARE COUNTY MONUMENT

THIS HALF SECTION MAP IS TO BE USED FOR REFERENCE ONLY!!
It is not intended to be an accurate boundary survey.
Said map is a compilation of records as they appear in
the Crow Wing County offices affecting the area shown.
The County is not responsible for any inaccuracies
herein contained.

NOTE: BEARINGS ON OUTSIDE BOUNDARY LINES OF SECTION
ARE CARRIED NORTH FROM THE BAXTER COUNTY
COORDINATE SYSTEM AND ARE NOT ADJUSTED.

NOTE: RIVERS, LAKES, CREEKS, PONDS, TRAILS,
AND WETLANDS ARE DIGITIZED.


NOTE: ALL ACREAGE COMPUTATIONS EXCLUDE
RIGHT OF WAYS OF PUBLIC ROADS,
RAILROADS, AND UTILITIES.

ANTHONY E. KERICK
CROW WING COUNTY SURVEYOR
MINNESOTA REG. No. 12266

DATE: AUG 1993 DRAFTED BY-SA
Revised 3/07/93 11/30/95
Revised 5/07/93 12/21/94 S.A.
9/17/96

NORTH HALF OF SEC. 25, T134N, R29W

98025N

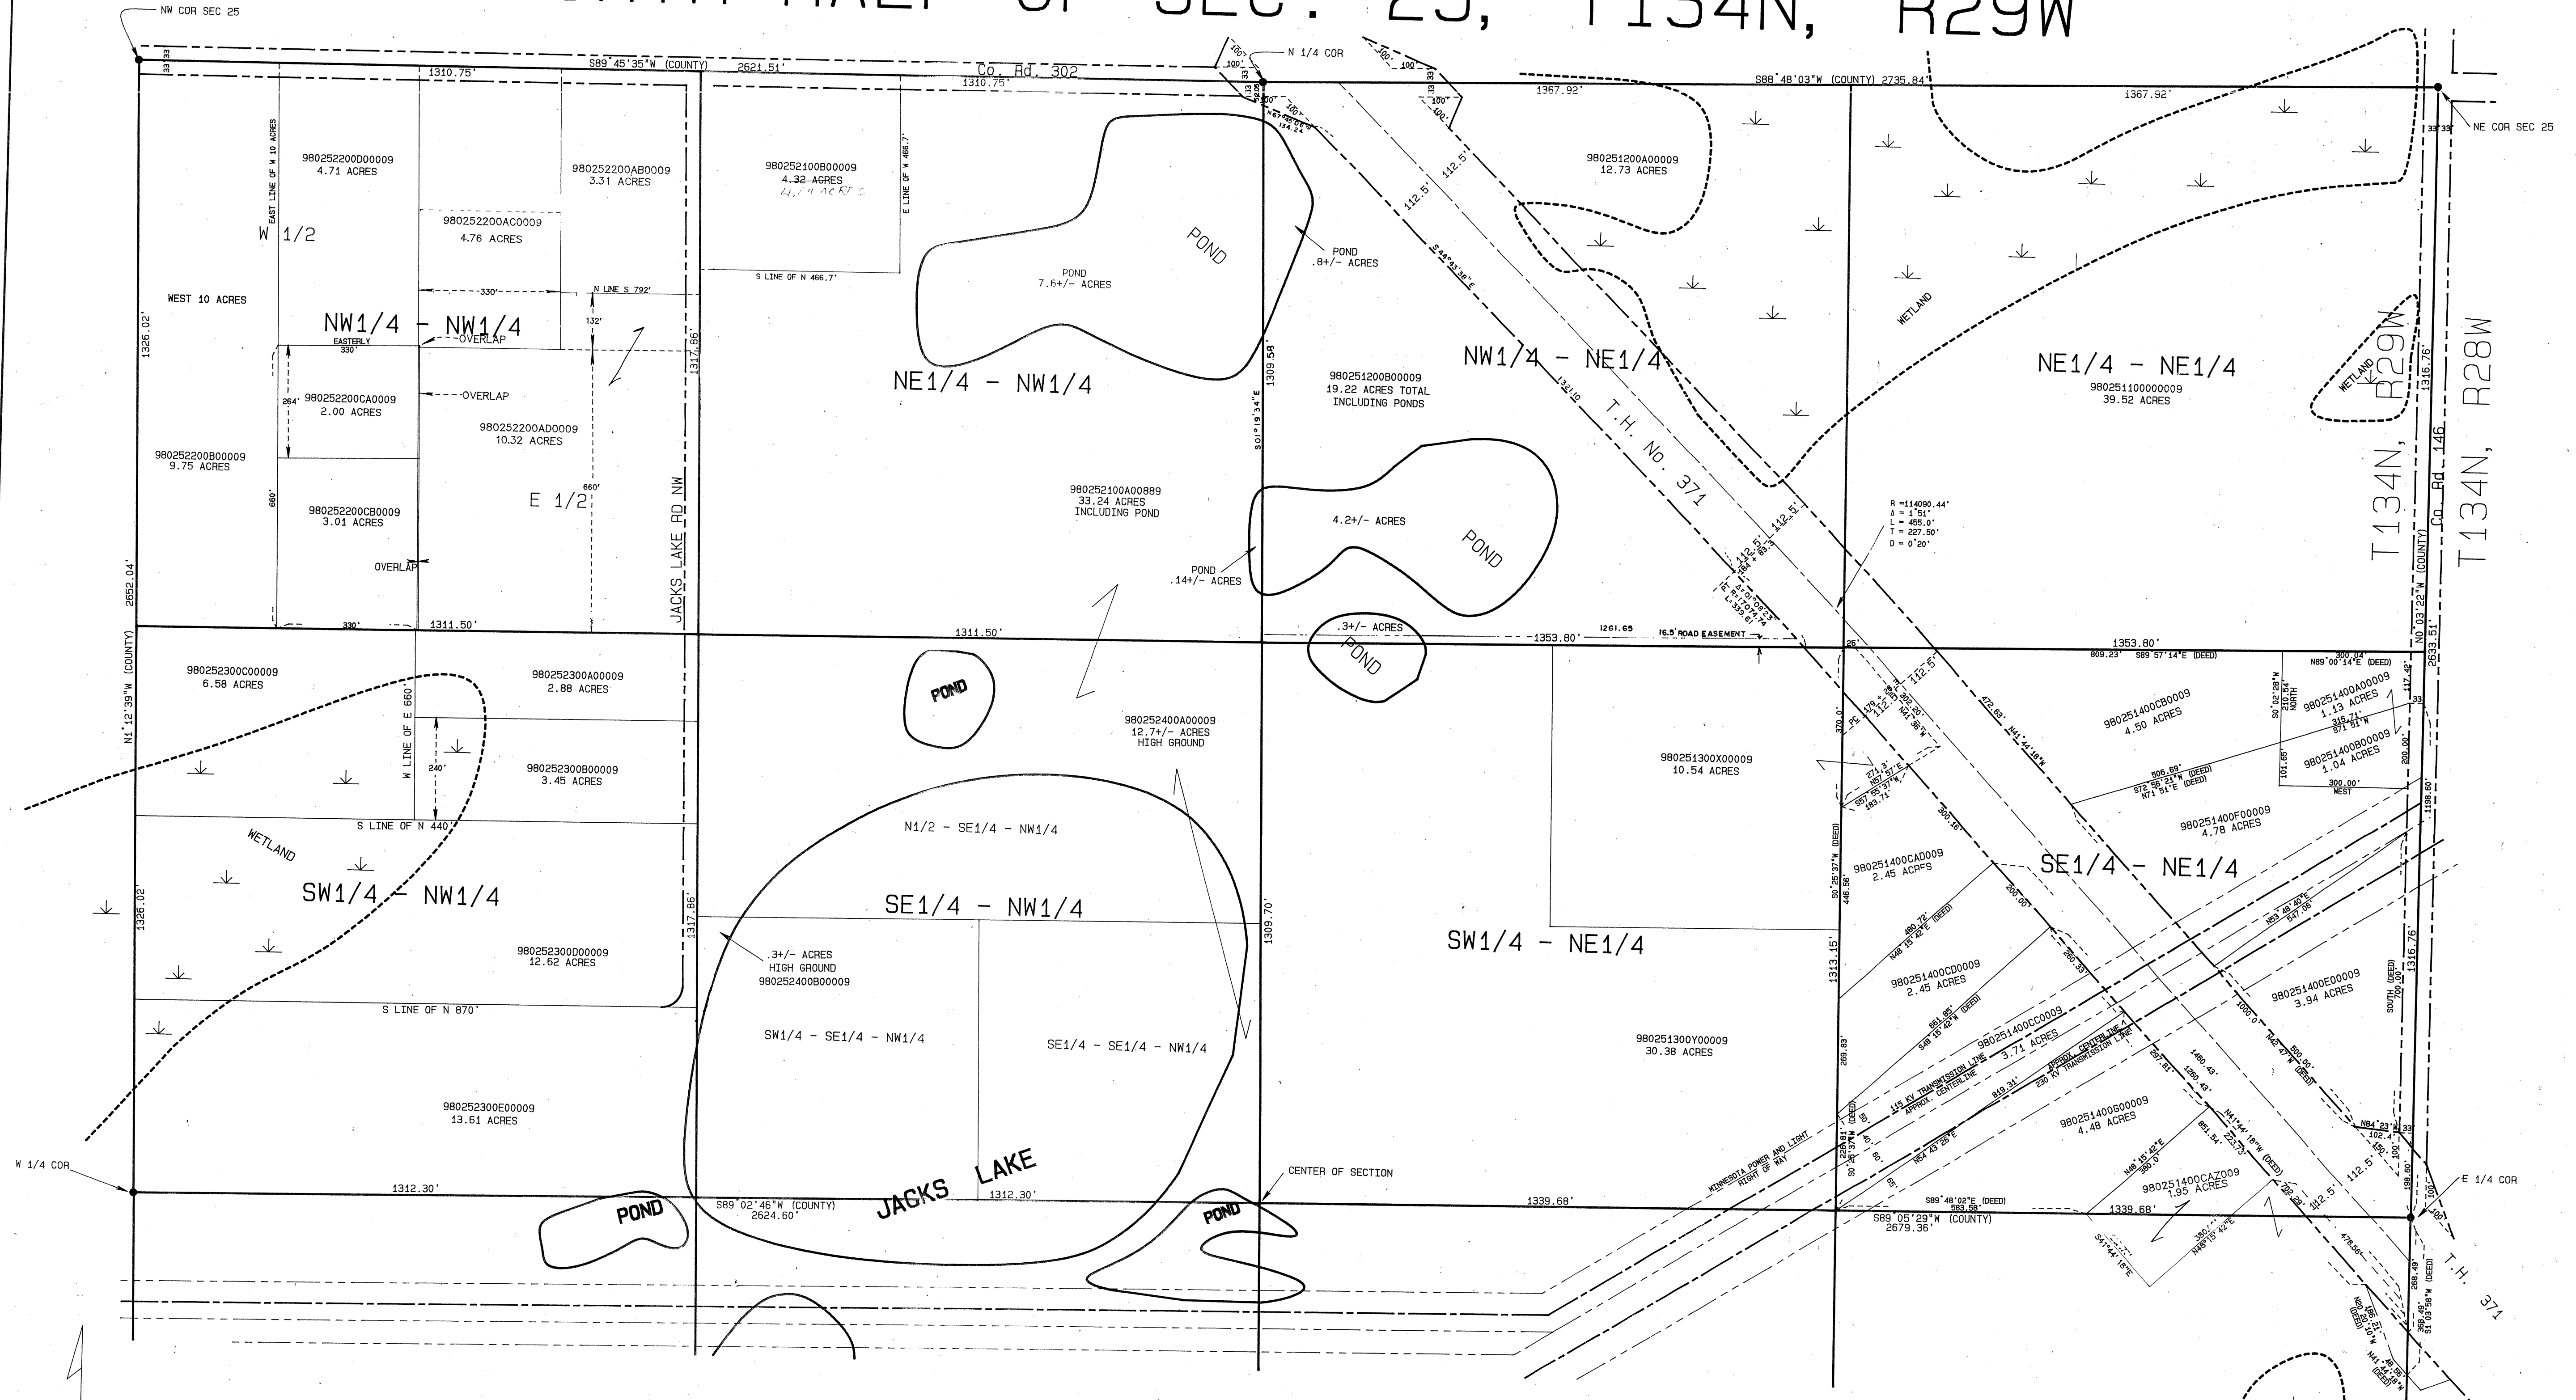

0 100' 200' 300' 400'
1"=200'

- = COUNTY MON. IN PLACE
- = IRON MON. IN PLACE
- ⊗ = 2" SQUARE COUNTY MONUMENT



THIS HALF SECTION MAP IS TO BE USED FOR REFERENCE ONLY!!
It is not intended to be an accurate boundary survey.
Said map is a compilation of records as they appear in
the Crow Wing County offices affecting the area shown.
The County is not responsible for any inaccuracies
herein contained.

NOTE: RIVERS, LAKES, CREEKS, PONDS, TRAILS,
AND WETLANDS ARE DIGITIZED.
NOTE: ALL ACREAGE COMPUTATIONS EXCLUDE
RIGHT OF WAYS OF PUBLIC ROADS,
RAILROADS, AND UTILITIES.

ANTHONY E. KERICK
CROW WING COUNTY SURVEYOR
MINNESOTA REG. NO. 12266

DATE: MAY 1993
Revised NW-04 1/95
SE-05 4/95
DRAFTED BY-SA

SOUTH HALF OF SEC. 25, T134N, R29W

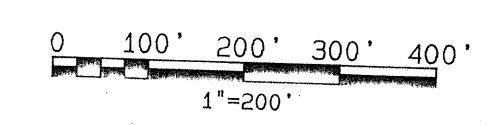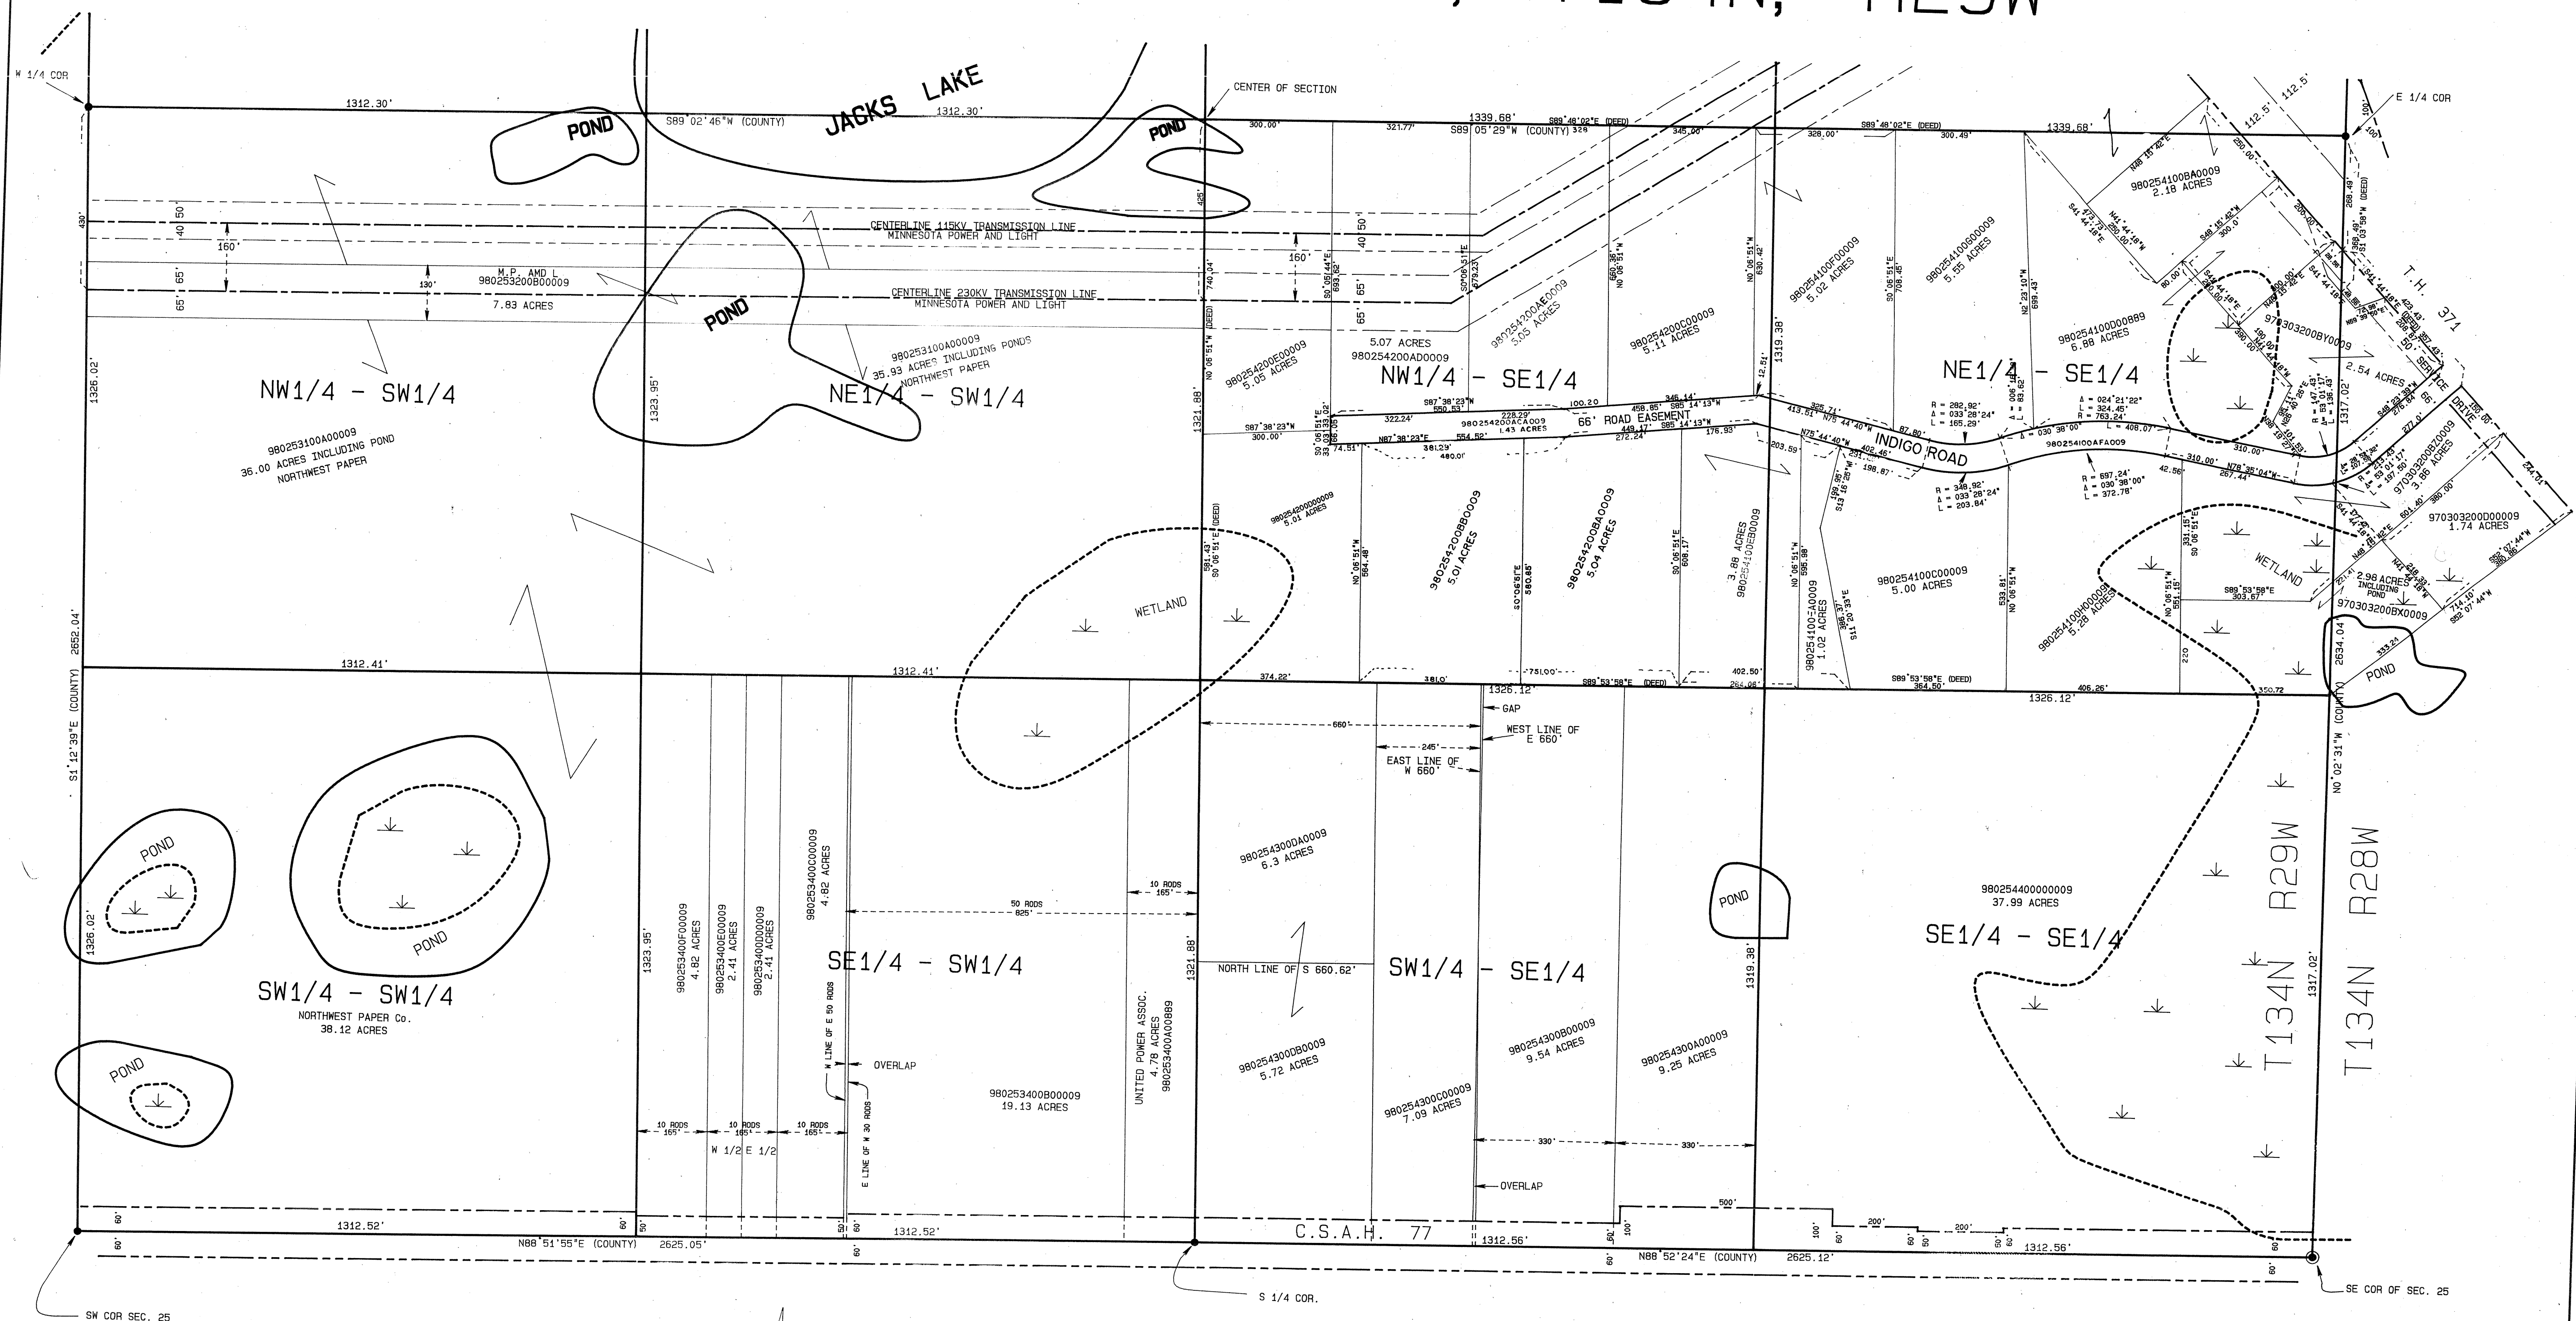

- = COUNTY MON. IN PLACE
- = IRON MON. IN PLACE
- ⊗ = 2" SQUARE COUNTY MONUMENT


THIS HALF SECTION MAP IS TO BE USED FOR REFERENCE ONLY!!
It is not intended to be an accurate boundary survey.
Said map is a compilation of records as they appear in
the Crow Wing County offices affecting the area shown.
The County is not responsible for any inaccuracies
herein contained.

NOTE: RIVERS, LAKES, CREEKS, PONDS, TRAILS,
AND WETLANDS ARE DIGITIZED.

NOTE: ALL ACREAGE COMPUTATIONS EXCLUDE
RIGHT OF WAYS OF PUBLIC ROADS,
RAILROADS, AND UTILITIES.

ANTHONY E. KERICK CROW WING COUNTY SURVEYOR MINNESOTA REG. No. 12266	
DATE: MAY 1993	DRAFTED BY-AS
REVISED SE 1/4 11-15-93 Revised NW-SE 1/4 5 NE-SE 1/4 6/15-11/28/95 NW-SE 1/4 10/17	

NORTH HALF OF SEC. 26, T134N, R29W

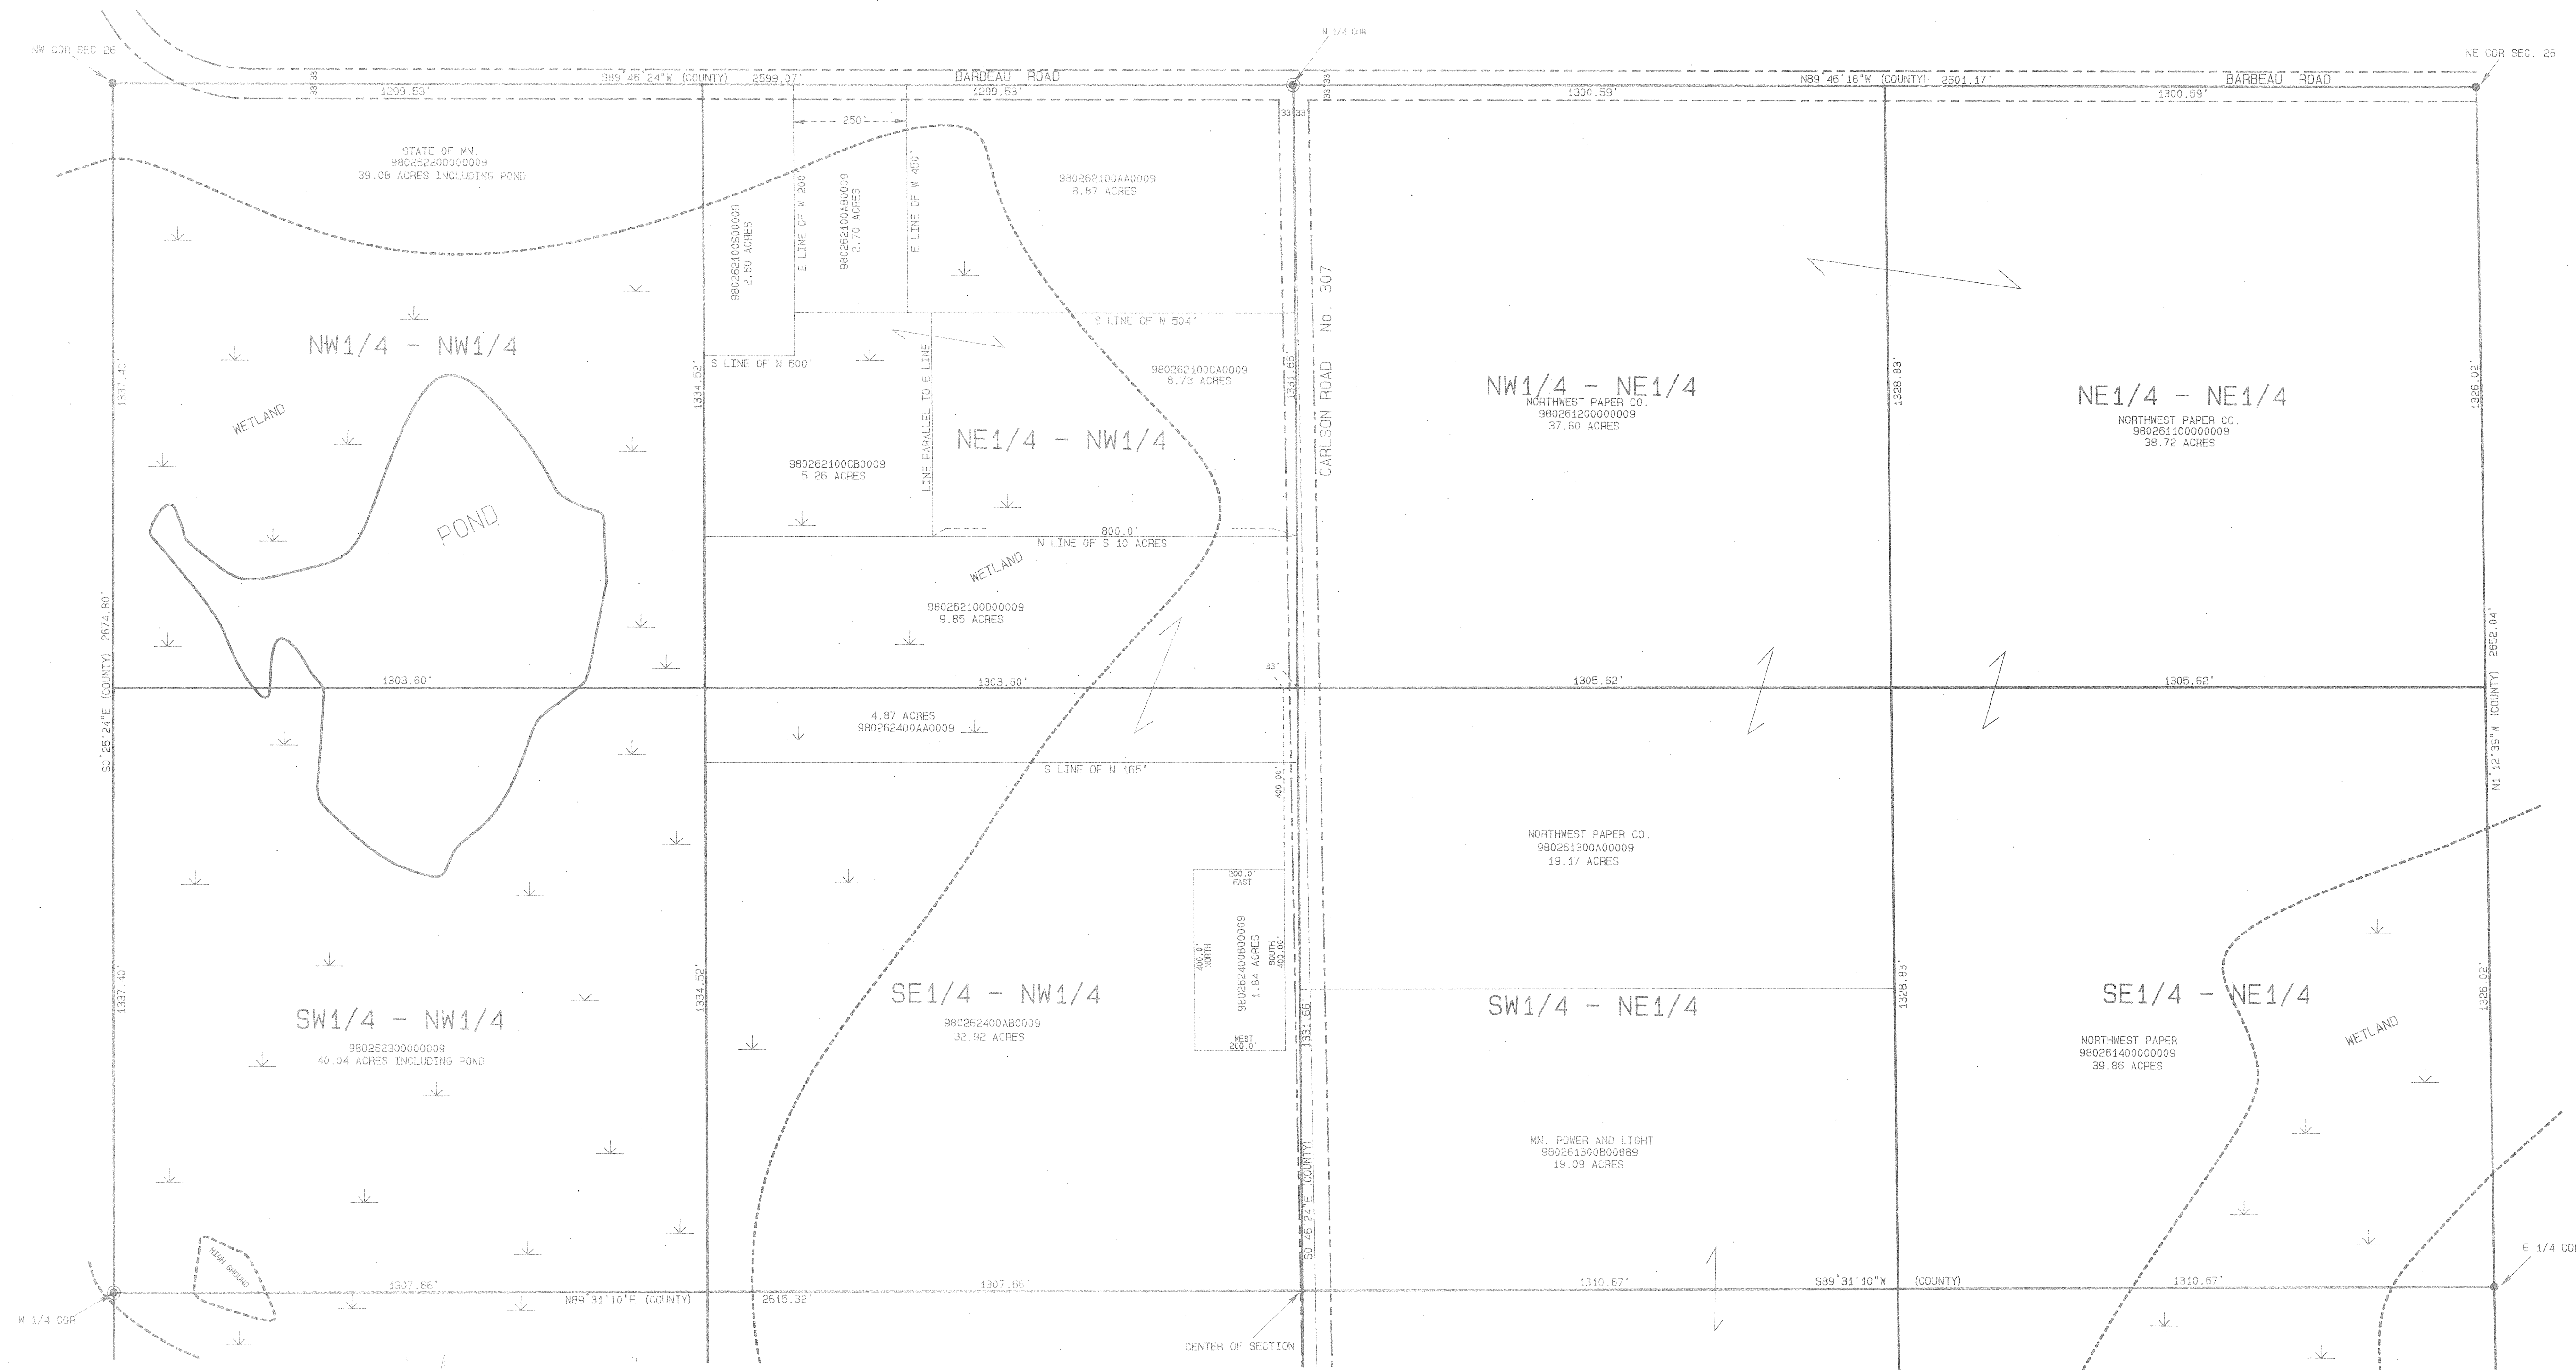

0 100' 200' 300' 400'
1"=200'

● = COUNTY MON. IN PLACE
● = IRON MON. IN PLACE
⊙ = 2" SQUARE COUNTY MONUMENT

NOTE: BEARINGS ON OUTSIDE BOUNDARY LINES OF SECTION ARE CARRIED NORTH FROM THE BAXTER COUNTY COORDINATE SYSTEM AND ARE NOT ADJUSTED.



THIS HALF SECTION MAP IS TO BE USED FOR REFERENCE ONLY!! It is not intended to be an accurate boundary survey. Said map is a compilation of records as they appear in the Crow Wing County offices affecting the area shown. The County is not responsible for any inaccuracies herein contained.

NOTE: RIVERS, LAKES, CREEKS, PONDS, TRAILS, AND WETLANDS ARE DIGITIZED.
NOTE: ALL ACREAGE COMPUTATIONS EXCLUDE RIGHT-OF-WAYS OF PUBLIC ROADS, RAILROADS, AND UTILITIES.

ANTHONY E. KERICK
CROW WING COUNTY SURVEYOR
MINNESOTA REG. NO. 12266

DATE: JUNE 1993 DRAFTED BY-SA

SOUTH HALF OF SEC. 26, T134N, R29W

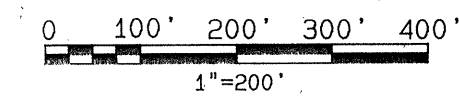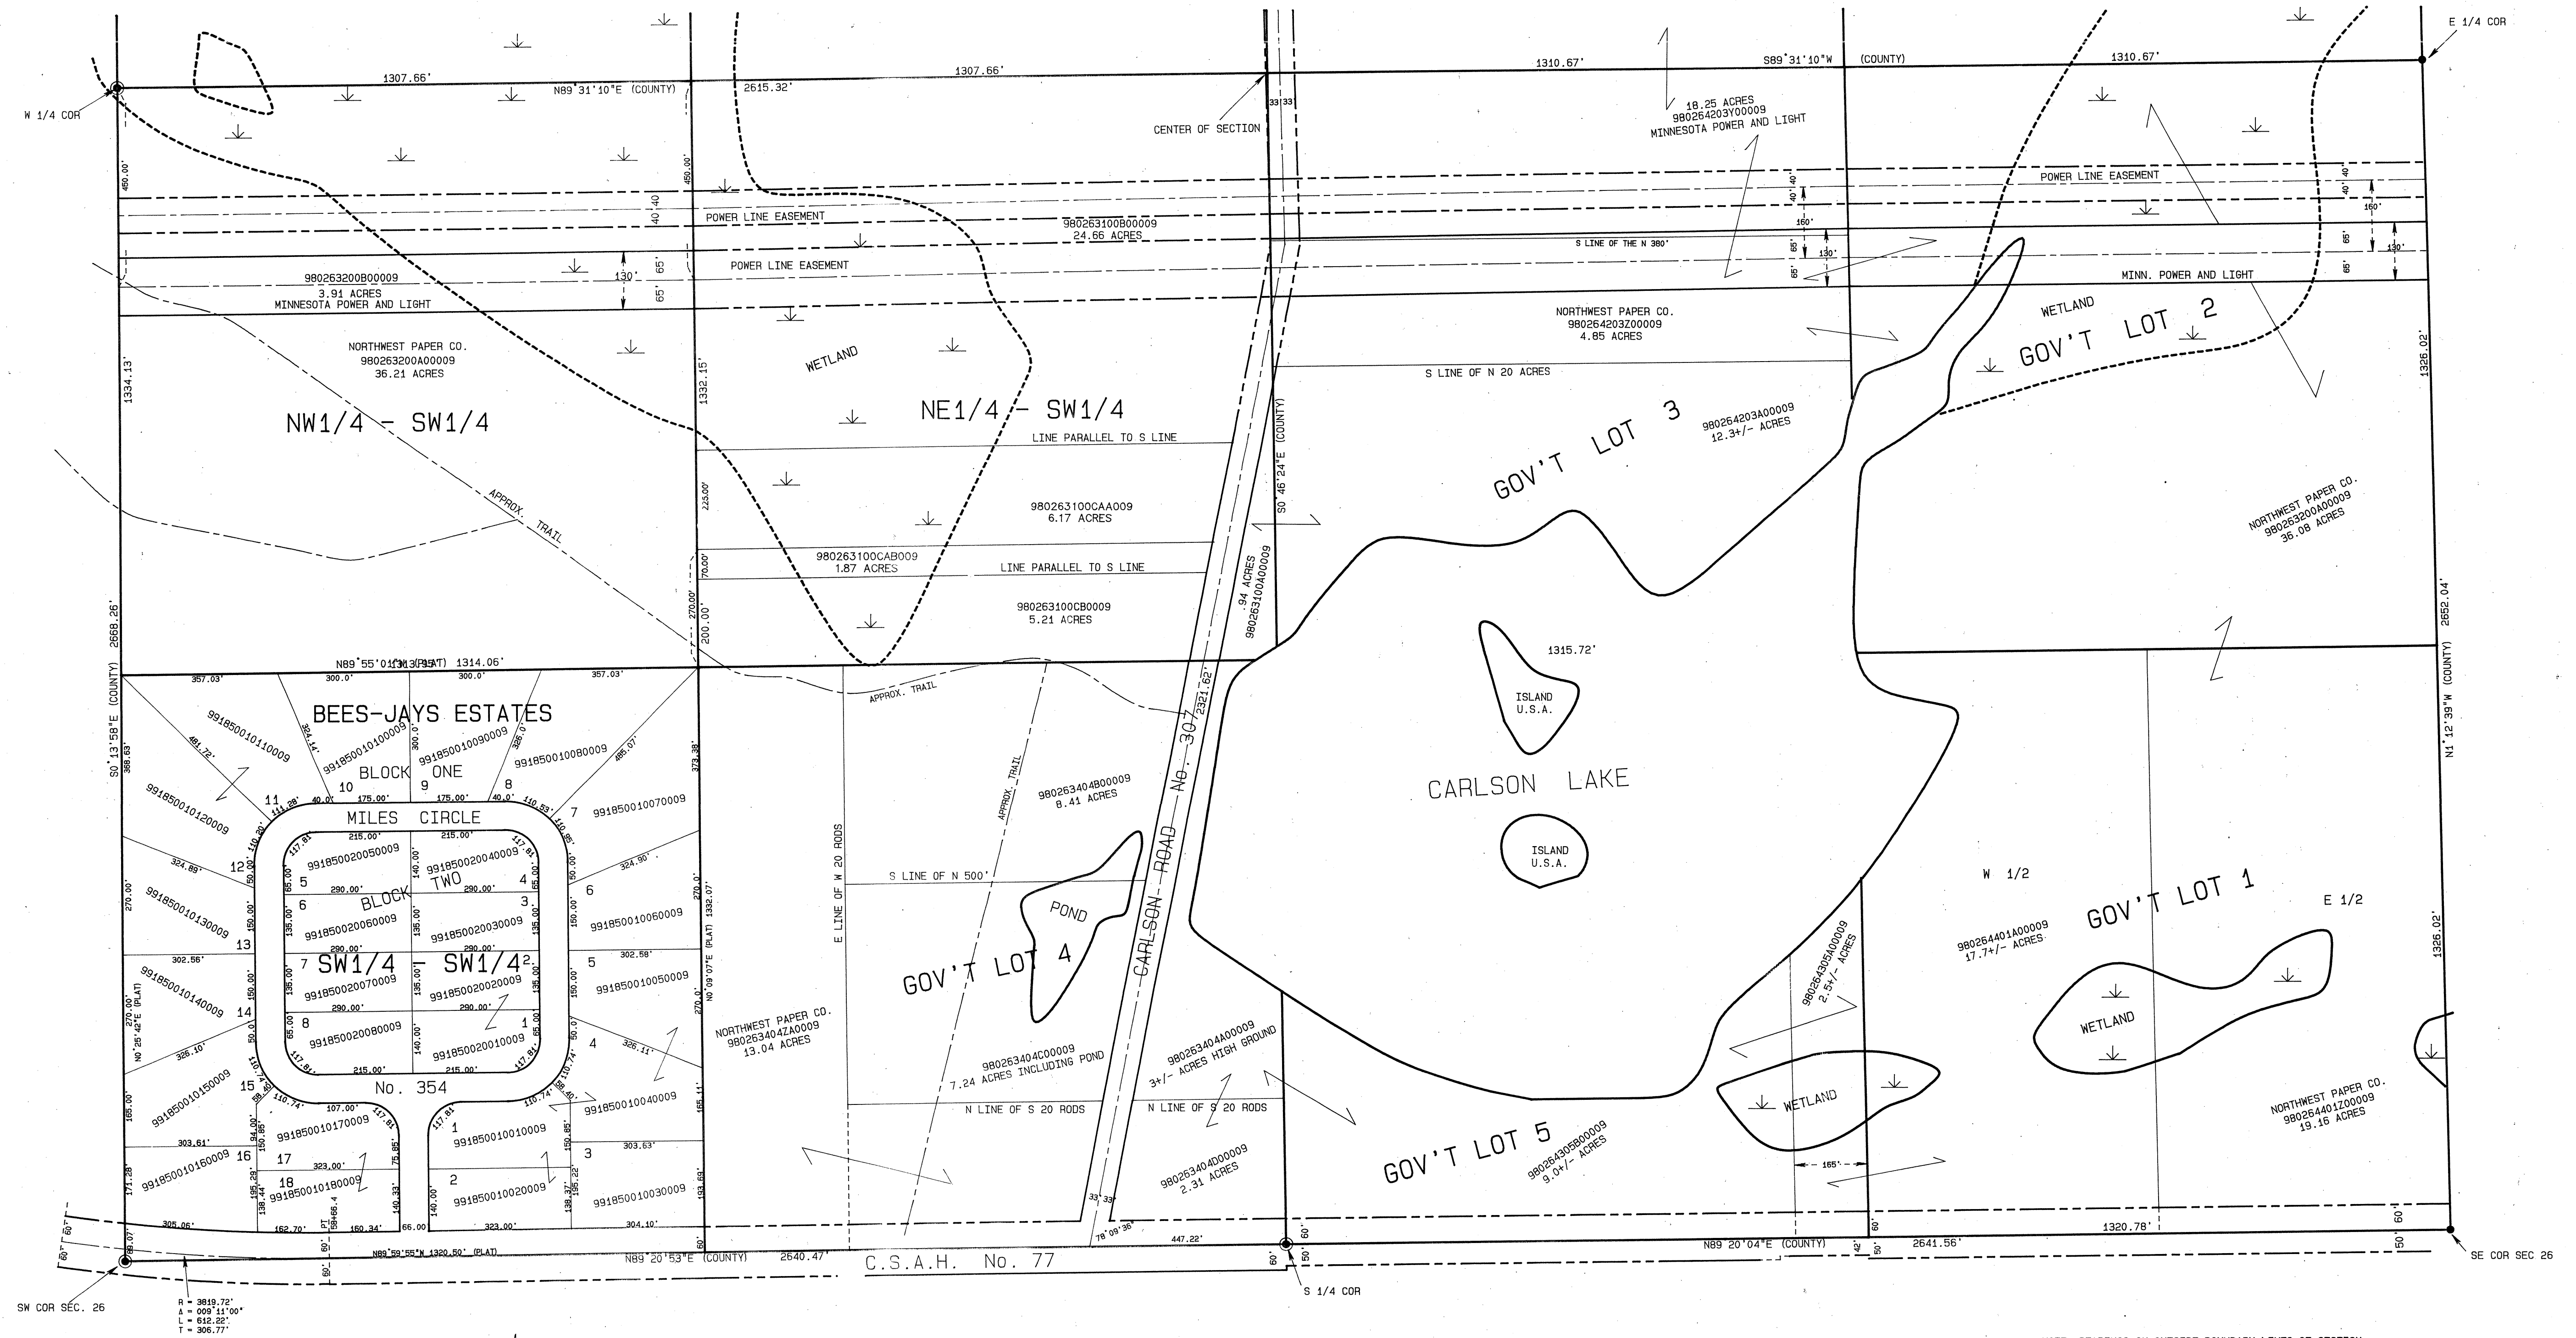

- = COUNTY MON. IN PLACE
- = IRON MON. IN PLACE
- ⊗ = 2" SQUARE COUNTY MONUMENT

THIS HALF SECTION MAP IS TO BE USED FOR REFERENCE ONLY!!
It is not intended to be an accurate boundary survey.
Said map is a compilation of records as they appear in
the Crow Wing County offices affecting the area shown.
The County is not responsible for any inaccuracies
herein contained.


NOTE: BEARINGS ON OUTSIDE BOUNDARY LINES OF SECTION
ARE CARRIED NORTH FROM THE BAXTER COUNTY
COORDINATE SYSTEM AND ARE NOT ADJUSTED.

NOTE: RIVERS, LAKES, CREEKS, PONDS, TRAILS,
AND WETLANDS ARE DIGITIZED.
NOTE: ALL ACREAGE COMPUTATIONS EXCLUDE
RIGHT OF WAYS OF PUBLIC ROADS,
RAILROADS, AND UTILITIES.

ANTHONY E. KERICK
CROW WING COUNTY SURVEYOR
MINNESOTA REG. No. 12266

DATE: JUNE 1993 DRAFTED BY-SA
Revised NE-SW 1/4S

NORTH HALF OF SEC. 27, T134N, R29W

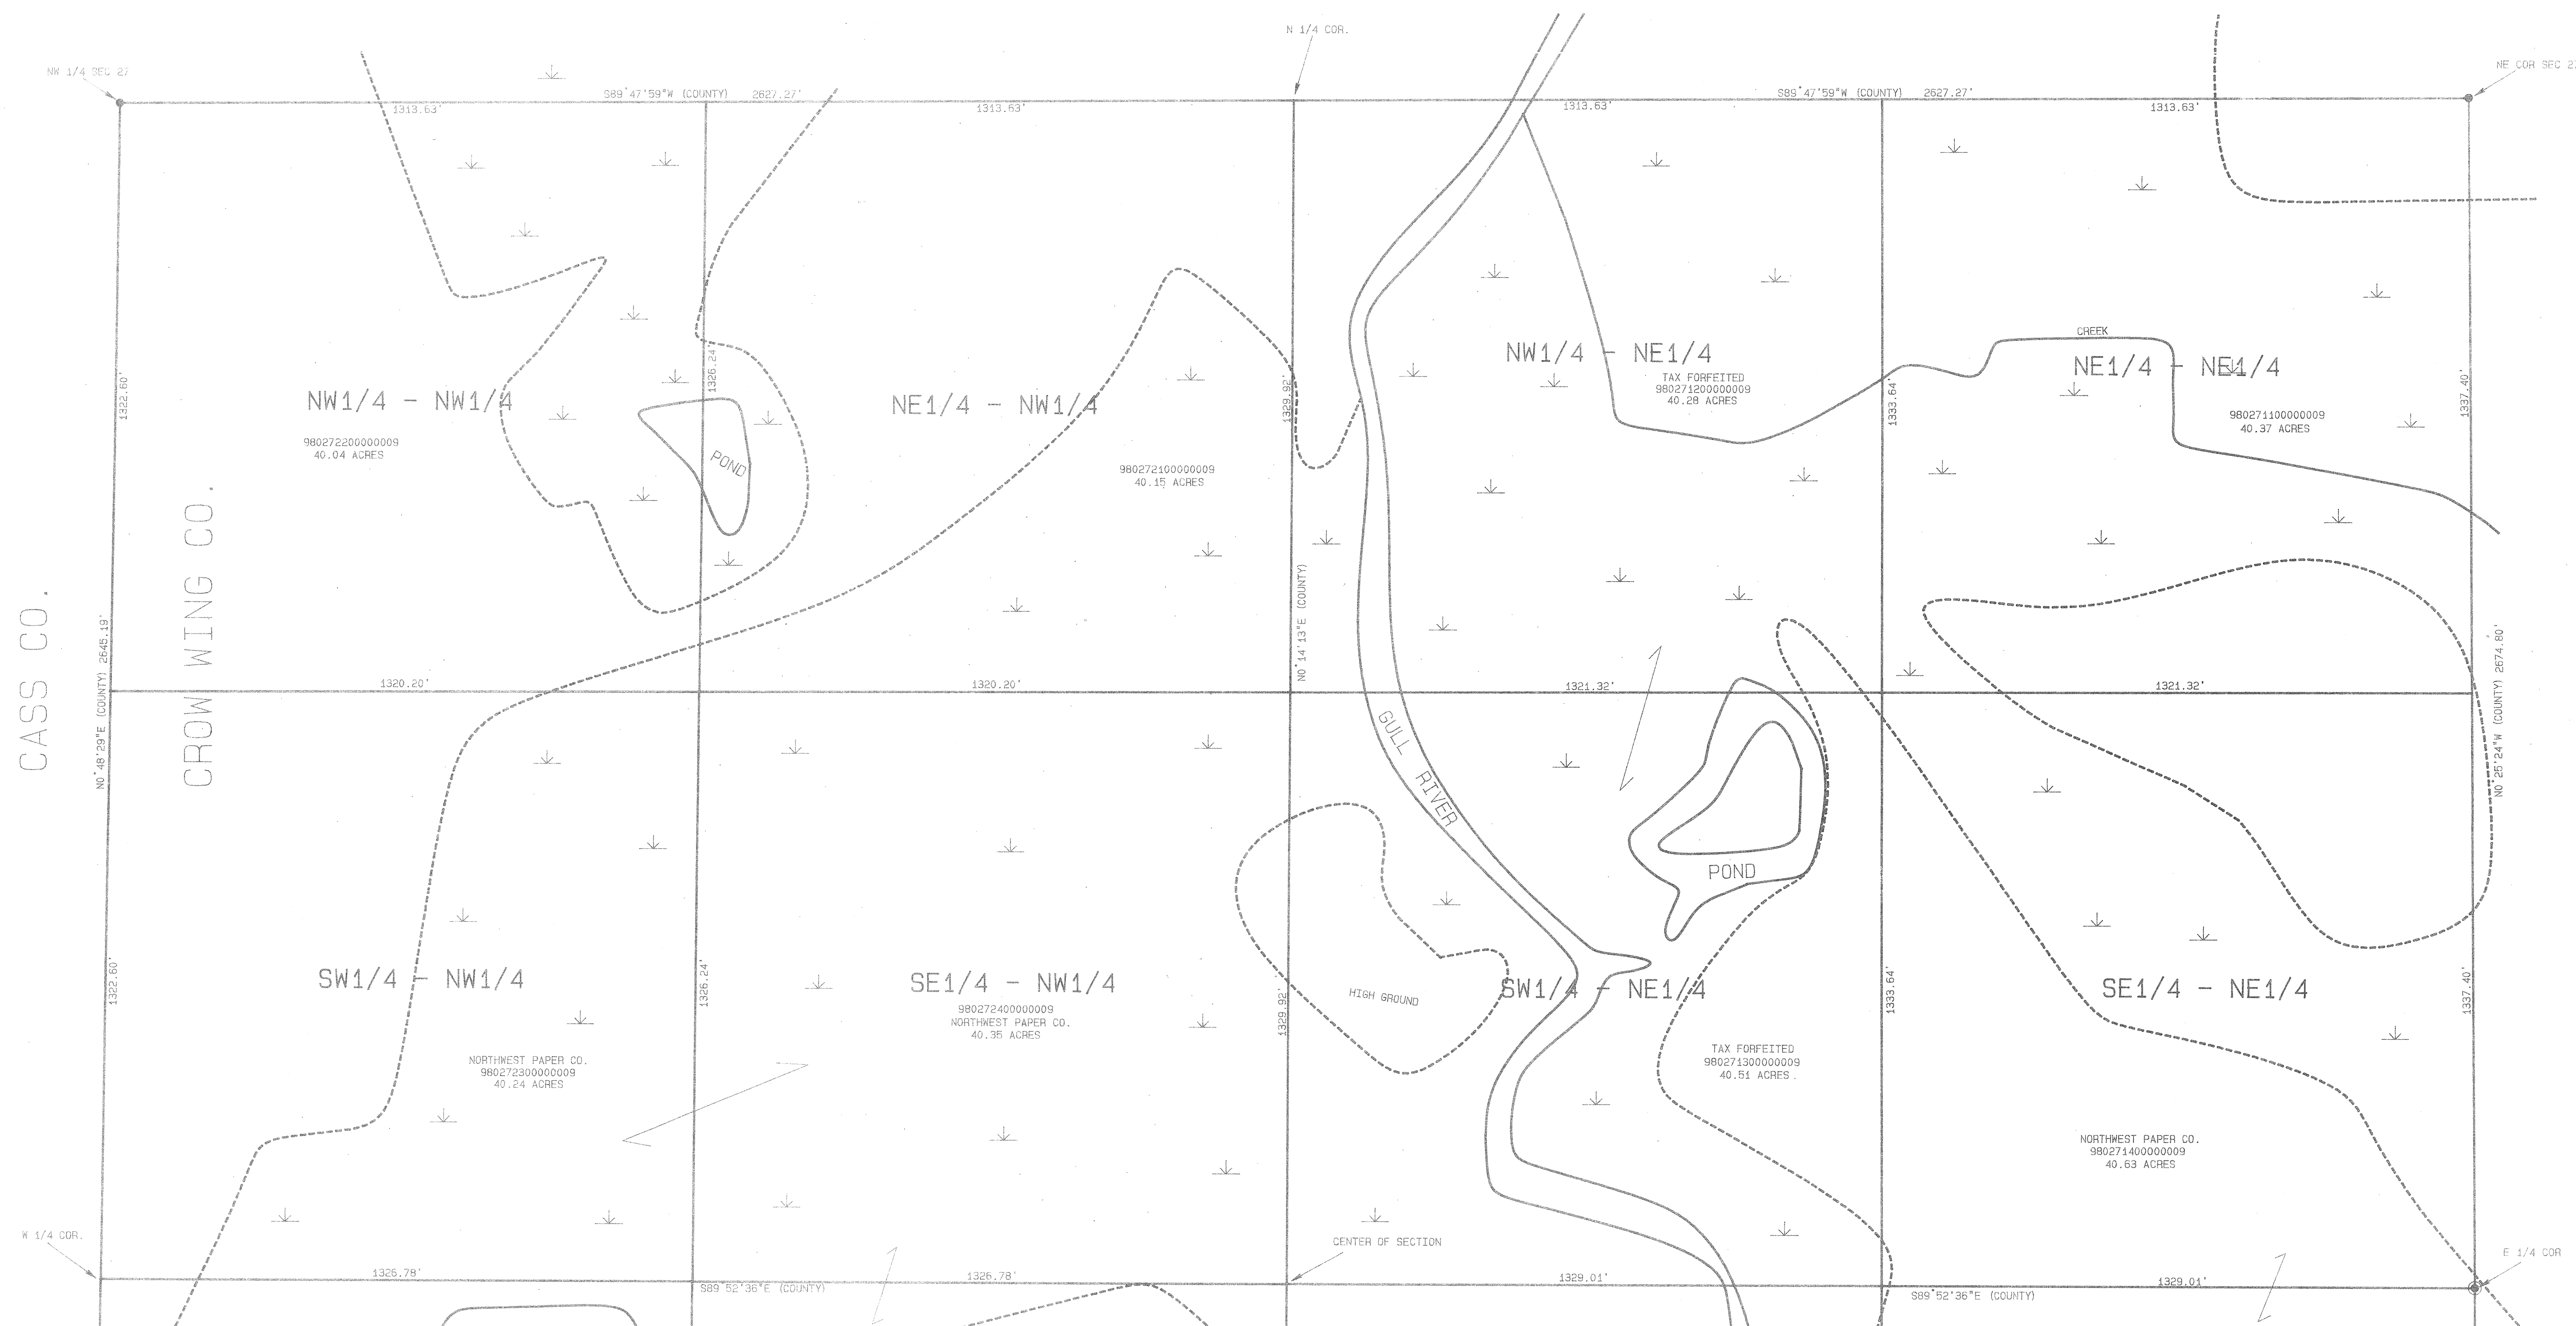

NOTE: BEARINGS ON OUTSIDE BOUNDARY LINES OF SECTION ARE CARRIED NORTH FROM THE BAXTER COUNTY COORDINATE SYSTEM AND ARE NOT ADJUSTED.

0 100' 200' 300' 400'
1"=200'

● = COUNTY MON. IN PLACE
● = IRON MON. IN PLACE
⊗ = 2" SQUARE COUNTY MONUMENT


THIS HALF SECTION MAP IS TO BE USED FOR REFERENCE ONLY!!
It is not intended to be an accurate boundary survey.
Said map is a compilation of records as they appear in the Crow Wing County offices affecting the area shown. The County is not responsible for any inaccuracies herein contained.

NOTE: RIVERS, LAKES, CREEKS, PONDS, TRAILS, AND WETLANDS ARE DIGITIZED.

NOTE: ALL ACREAGE COMPUTATIONS EXCLUDE RIGHT OF WAYS OF PUBLIC ROADS, RAILROADS, AND UTILITIES.


ANTHONY E. KERICK
CROW WING COUNTY SURVEYOR
MINNESOTA REG. No. 12266

DATE: JULY 1993 DRAFTED BY-SA

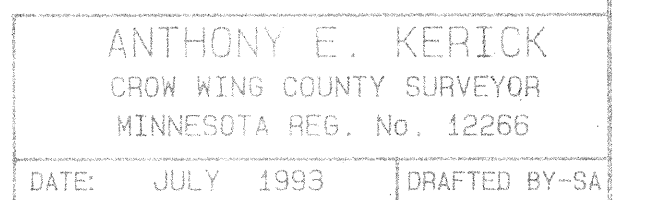


DATE: JULY 1993	DRAFTED BY-SA
-----------------	---------------

NORTH HALF OF SEC. 34, T134N, R29W

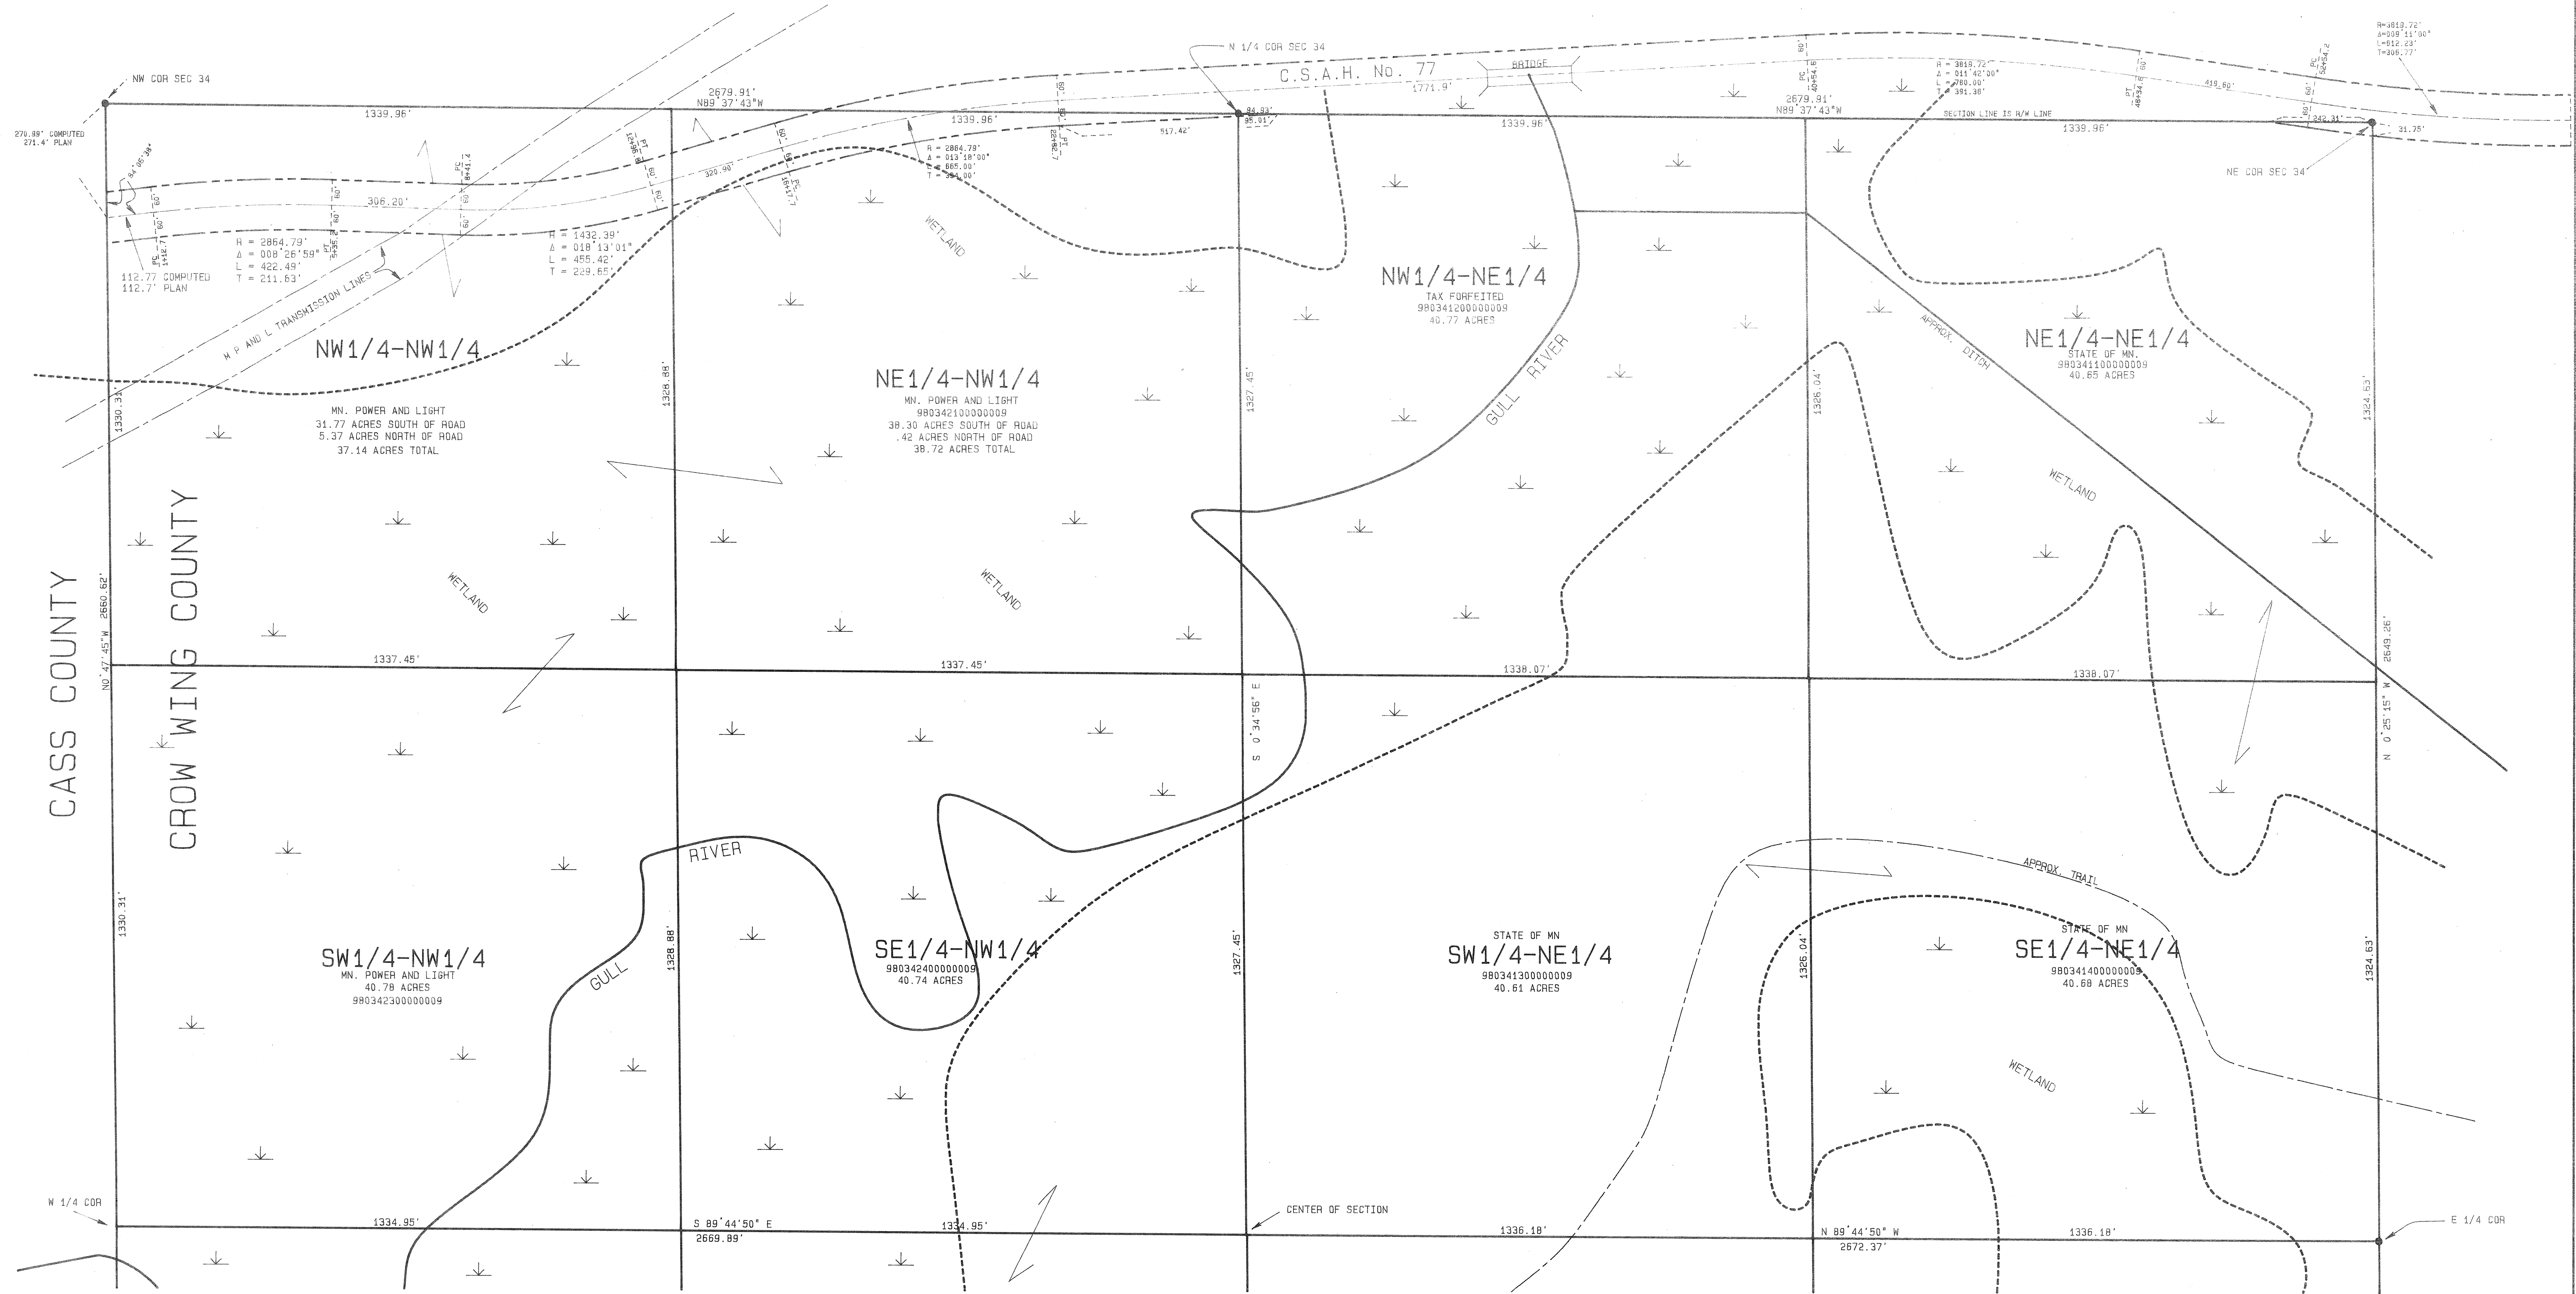

SOUTH HALF OF SEC. 34, T134N, R29W

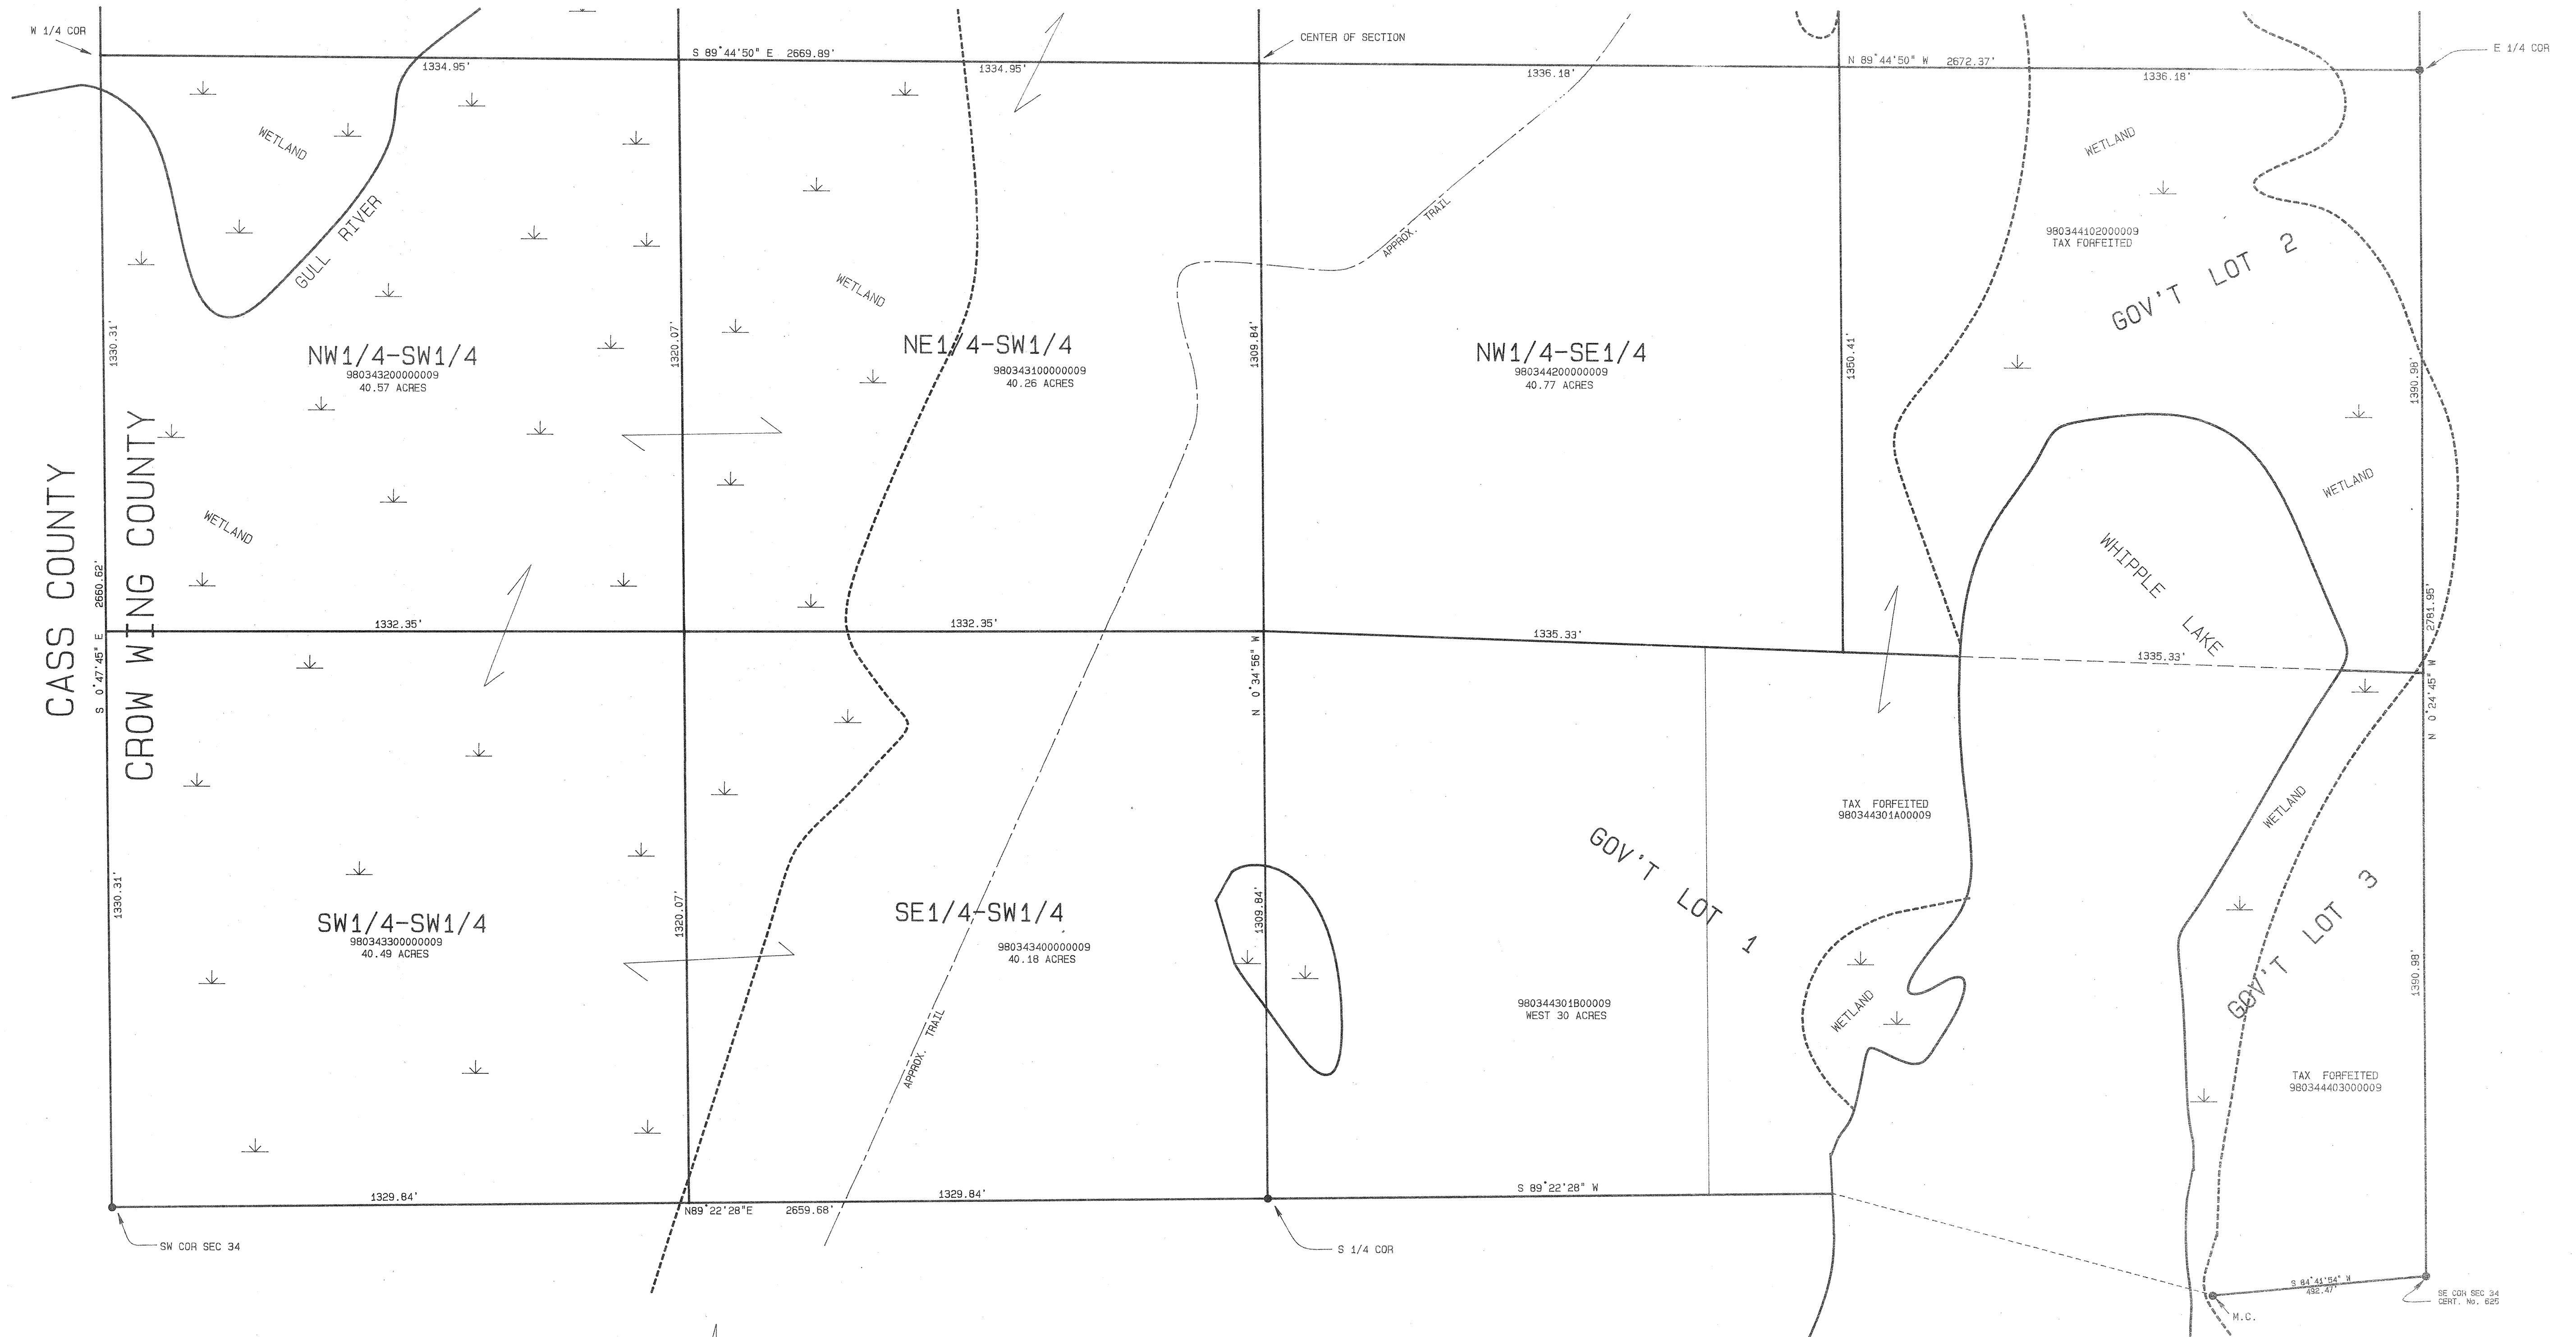

0 100' 200' 300' 400'
1"=200'
● = COUNTY MON. IN PLACE
● = IRON MON. IN PLACE


NOTE: BEARINGS ON OUTSIDE BOUNDARY LINES OF SECTION
ARE CARRIED NORTH FROM THE BAXTER COUNTY
COORDINATE SYSTEM AND ARE NOT ADJUSTED.

THIS HALF SECTION MAP IS TO BE USED FOR REFERENCE ONLY!!
It is not intended to be an accurate boundary survey.
Said map is a compilation of records as they appear in
the Crow Wing County offices affecting the area shown.
The County is not responsible for any inaccuracies
herein contained.

NOTE: RIVERS, LAKES, CREEKS, PONDS, TRAILS,
AND WETLANDS ARE DIGITIZED.
NOTE: ALL ACREAGE COMPUTATIONS EXCLUDE
RIGHT OF WAYS OF PUBLIC ROADS,
RAILROADS, AND UTILITIES.

ANTHONY E. KERICK
CROW WING COUNTY SURVEYOR
MINNESOTA REG. NO. 12266
DATE: OCT. 1992 DRAFTED BY-SA

NORTH HALF OF SEC. 35, T134N, R29W

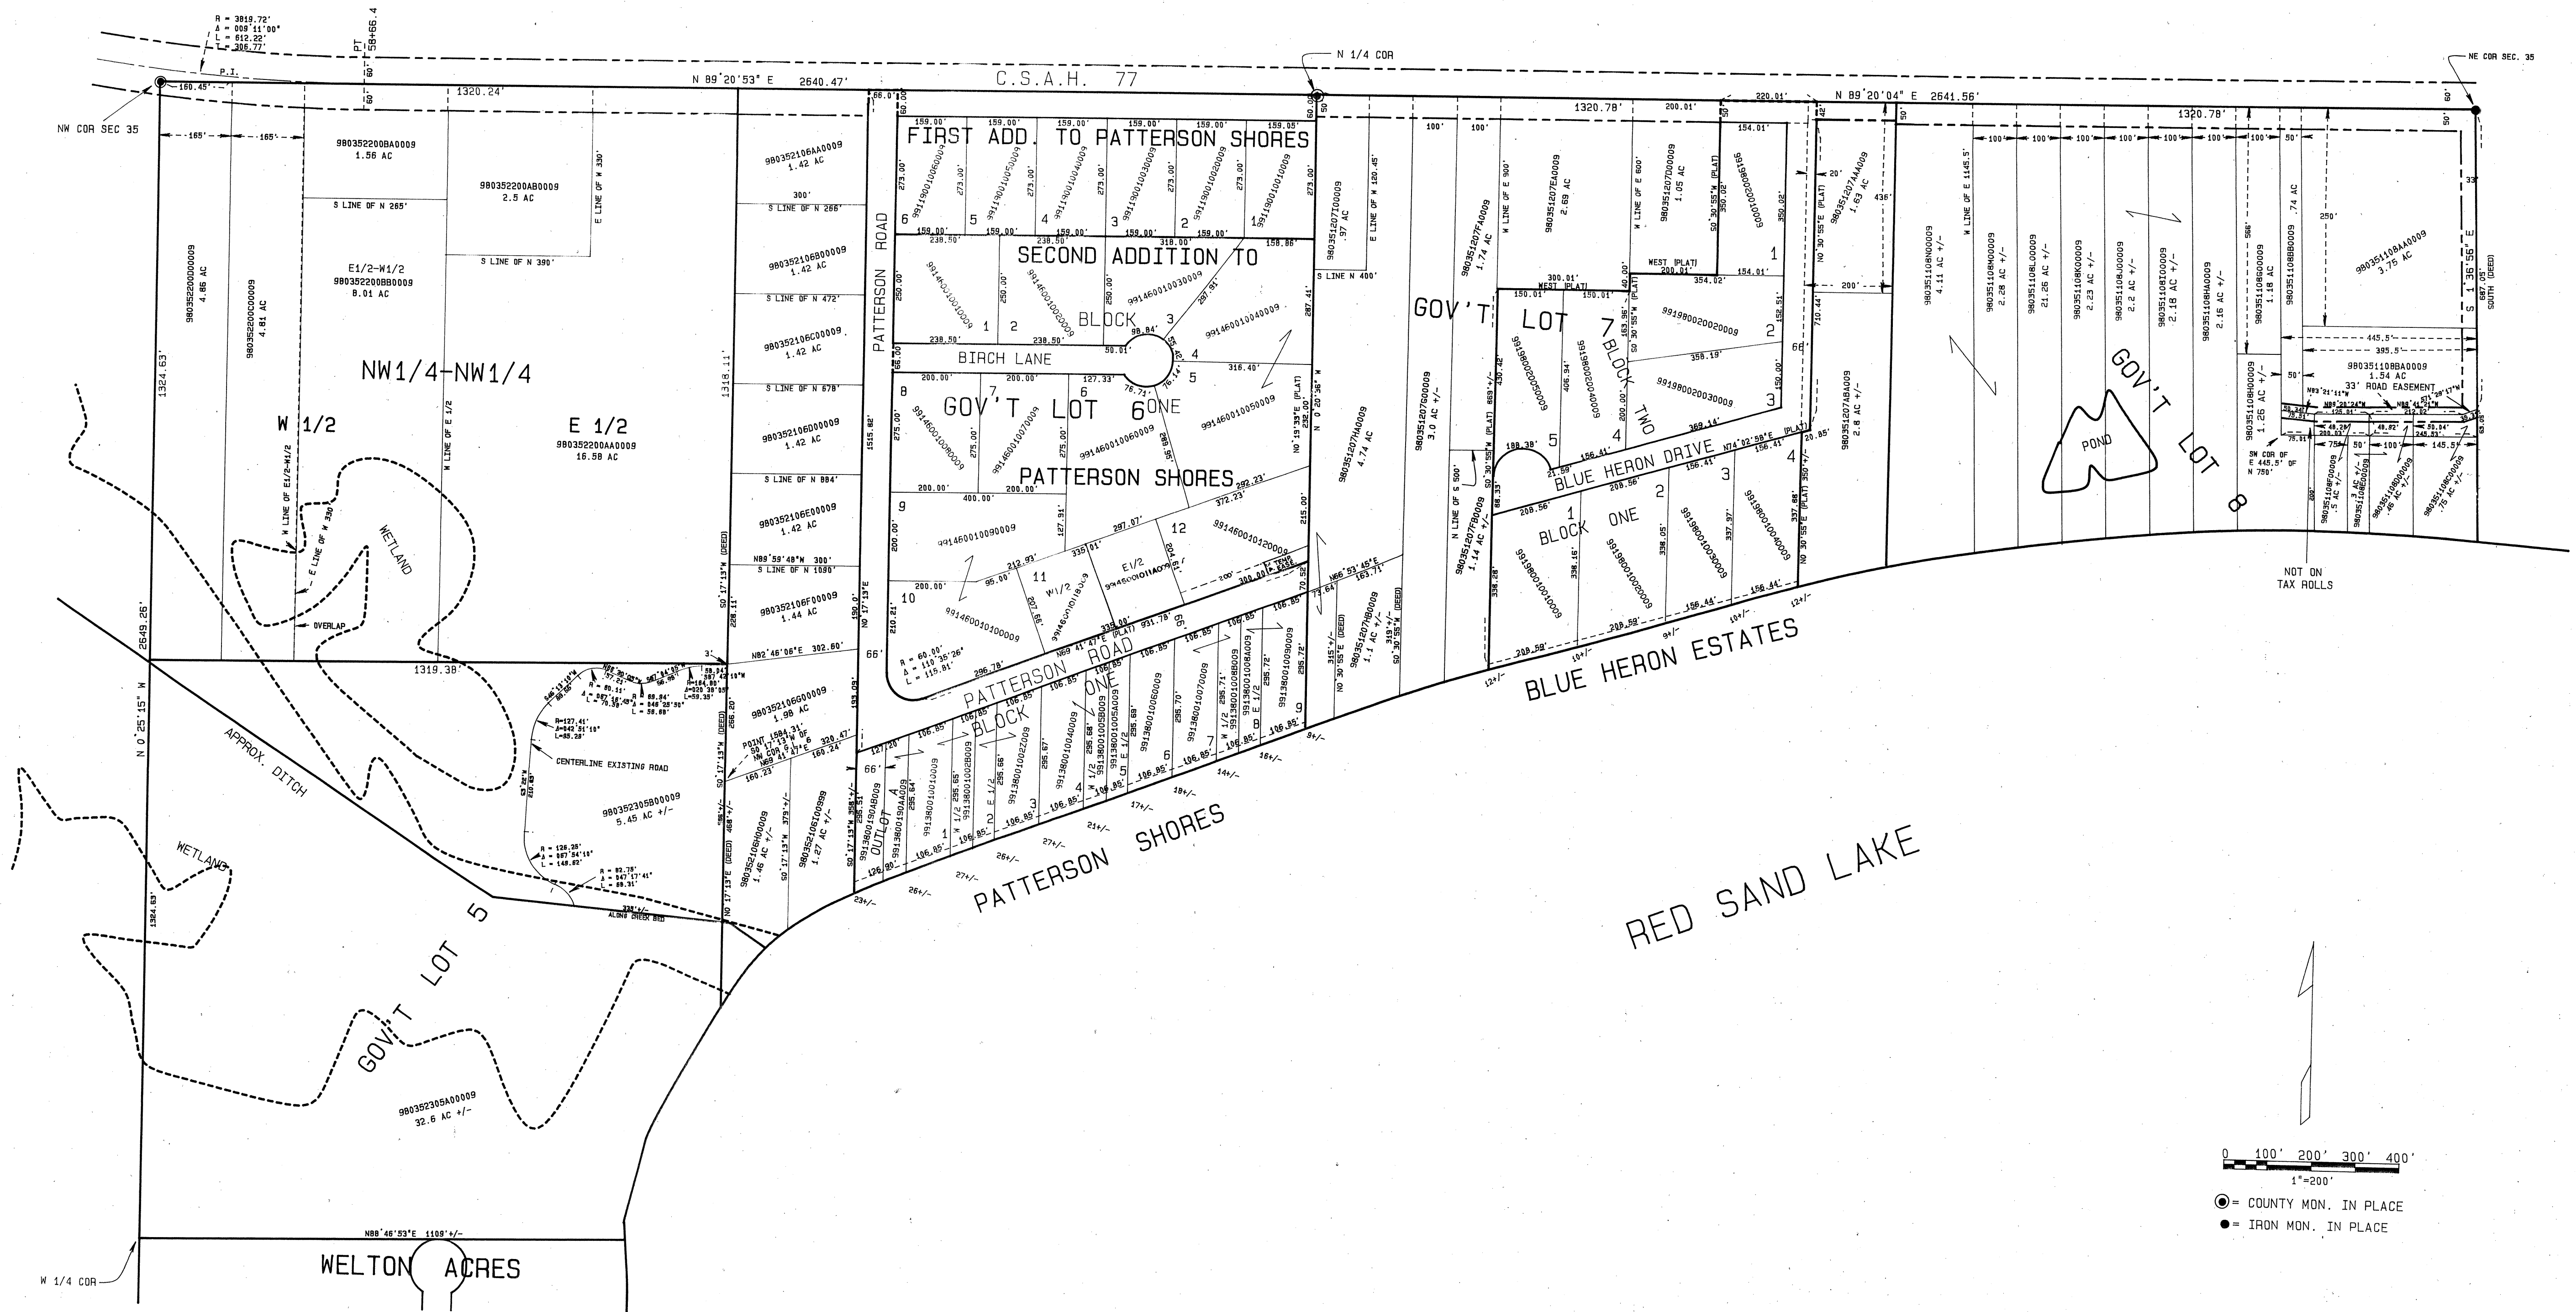


NOTE: BEARINGS ON OUTSIDE BOUNDARY LINES OF SECTION ARE CARRIED NORTH FROM THE BAXTER COUNTY COORDINATE SYSTEM AND ARE NOT ADJUSTED.

THIS HALF SECTION MAP IS TO BE USED FOR REFERENCE ONLY!! It is not intended to be an accurate boundary survey. Said map is a compilation of records as they appear in the Crow Wing County offices affecting the area shown. The County is not responsible for any inaccuracies herein contained.

NOTE: RIVERS, LAKES, CREEKS, PONDS, TRAILS, AND WETLANDS ARE DIGITIZED.
NOTE: ALL ACREAGE COMPUTATIONS EXCLUDE RIGHT OF WAYS OF PUBLIC ROADS, RAILROADS, AND UTILITIES.

ANTHONY E. KERICK
CROW WING COUNTY SURVEYOR
MINNESOTA REG. NO. 12266
DATE: OCT. 1992 DRAFTED BY-SA
REVISED 11/28/95

SOUTH HALF OF SEC. 35, T134N, R29W

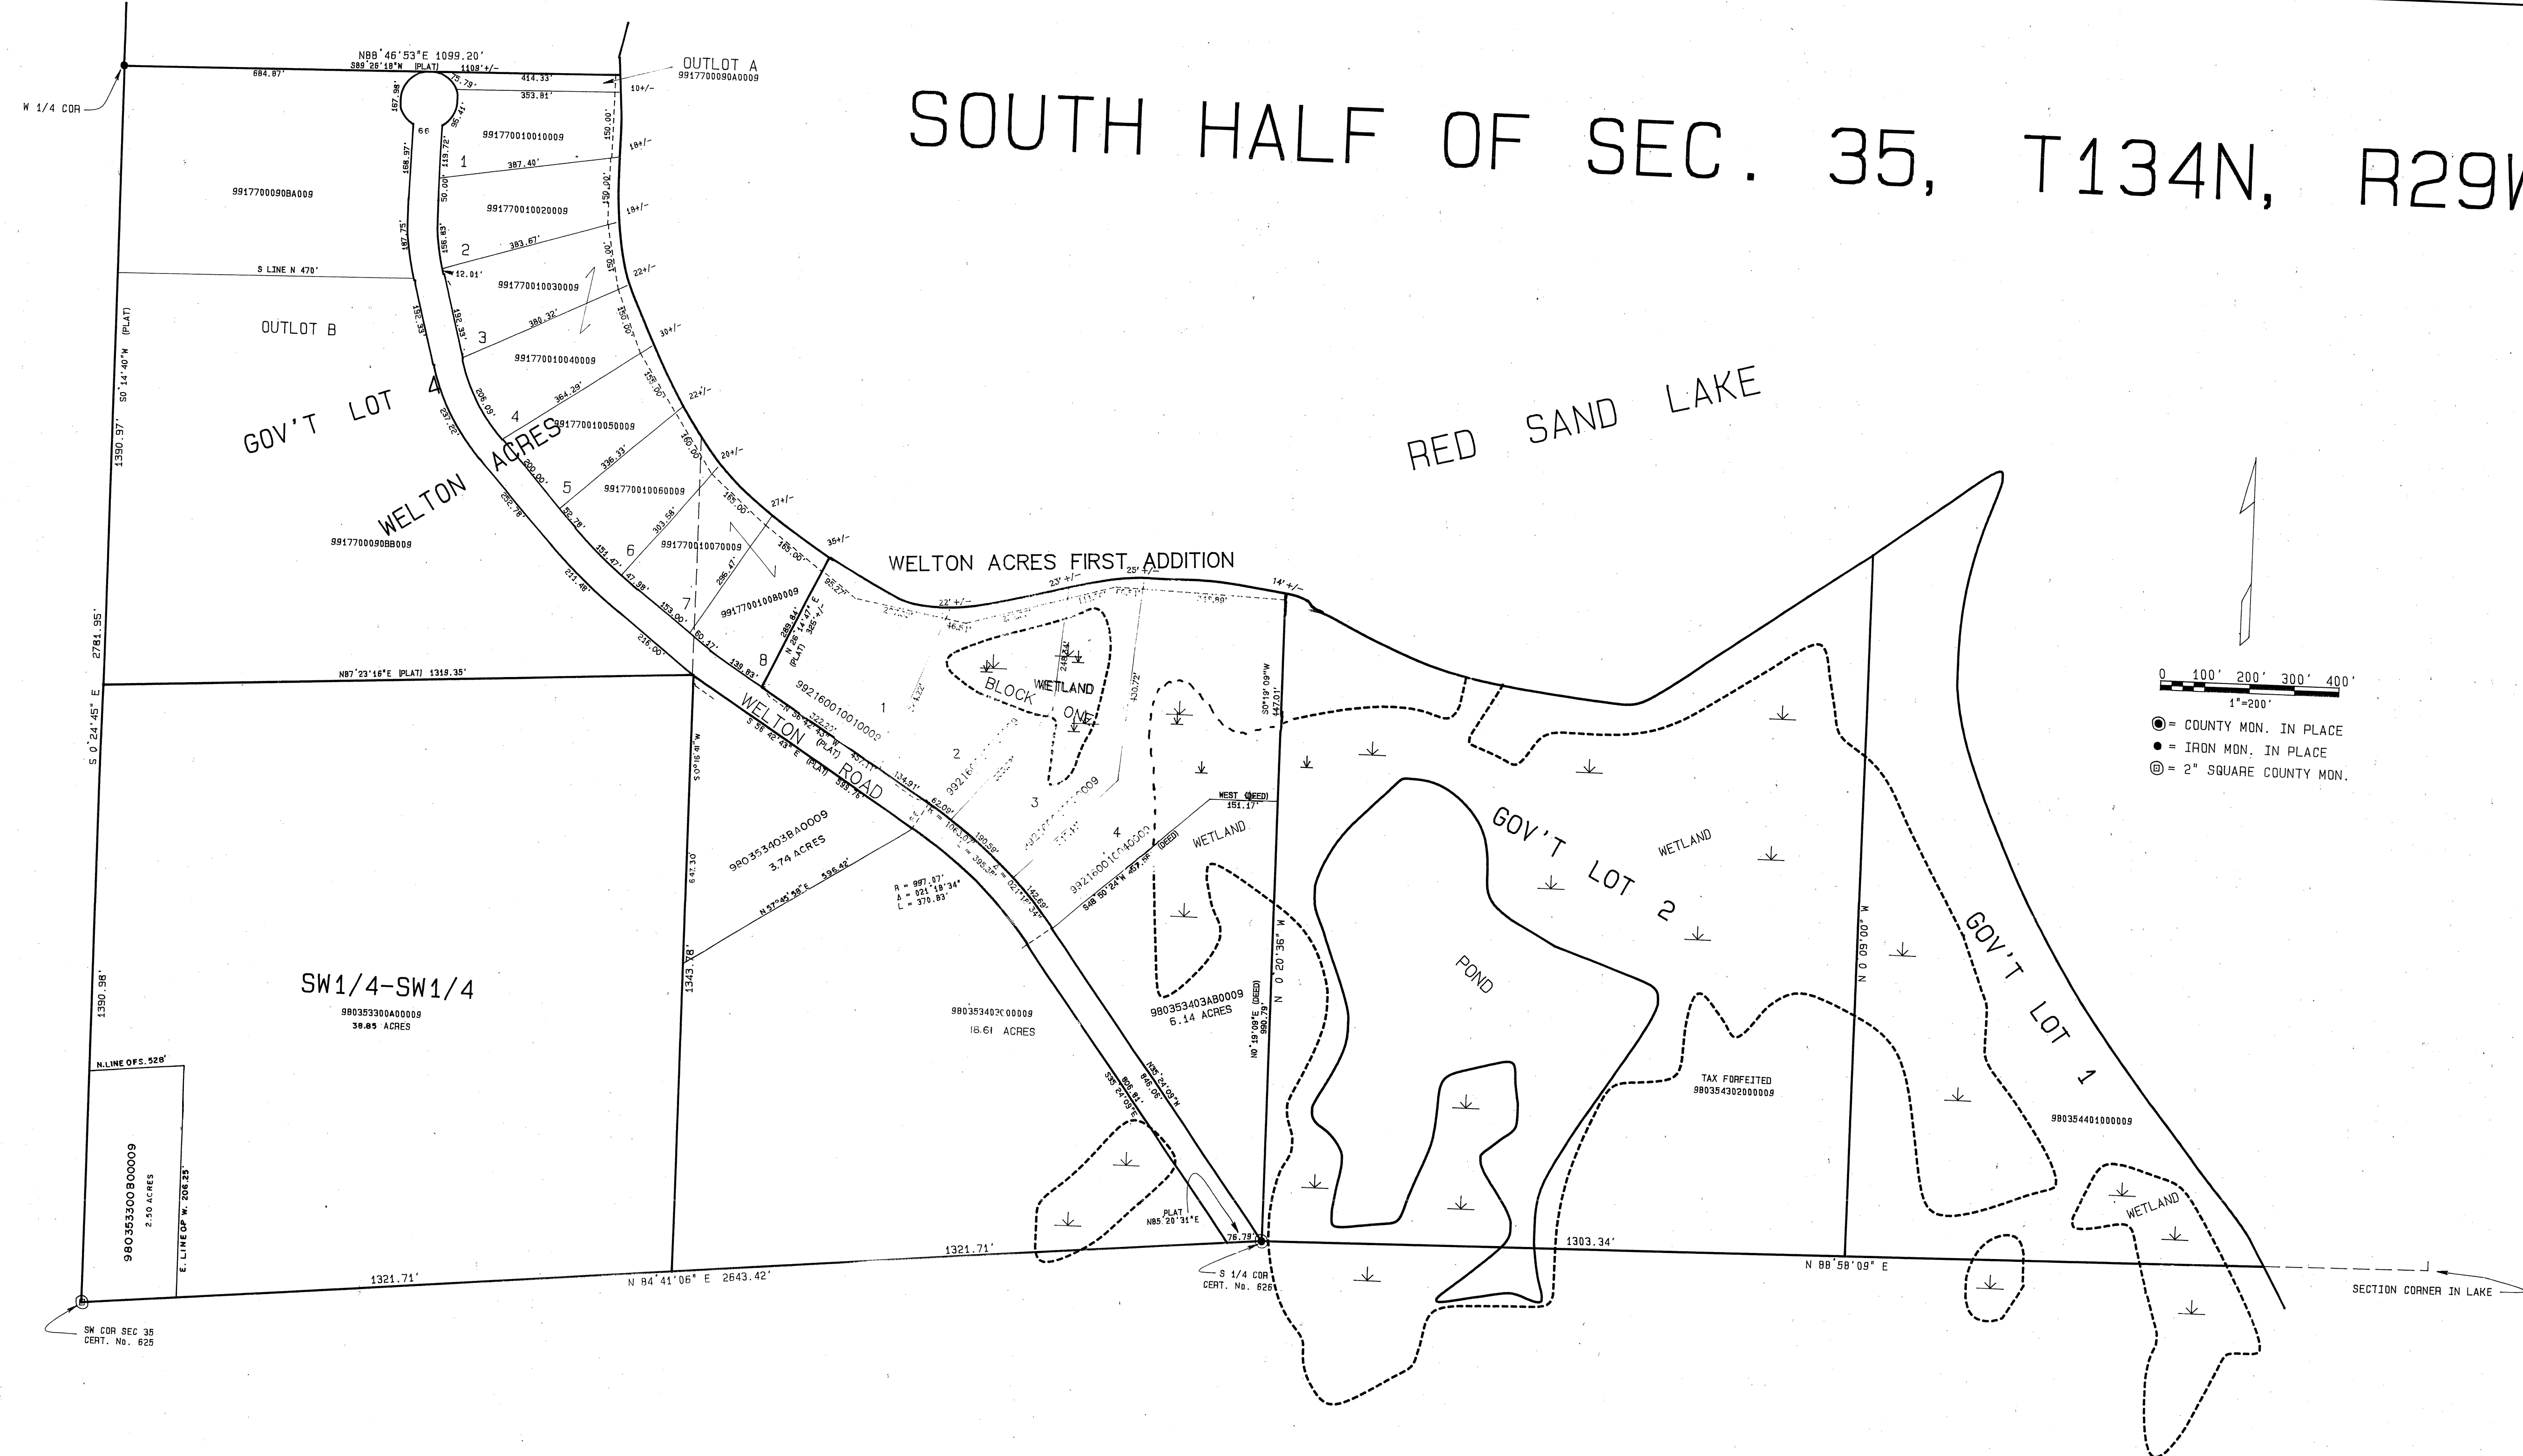




NOTE: BEARINGS ON OUTSIDE BOUNDARY LINES OF SECTION ARE CARRIED NORTH FROM THE BAXTER COUNTY COORDINATE SYSTEM AND ARE NOT ADJUSTED.

THIS HALF SECTION MAP IS TO BE USED FOR REFERENCE ONLY!!
It is not intended to be an accurate boundary survey.
Said map is a compilation of records as they appear in
the Crow Wing County offices affecting the area shown.
The County is not responsible for any inaccuracies
herein contained.

NOTE: RIVERS, LAKES, CREEKS, PONDS, TRAILS,
AND WETLANDS ARE DIGITIZED.
NOTE: ALL ACREAGE COMPUTATIONS EXCLUDE
RIGHT OF WAYS OF PUBLIC ROADS,
RAILROADS, AND UTILITIES.

ANTHONY E. KERICK
CROW WING COUNTY SURVEYOR
MINNESOTA REG. No. 12266
DATE: 06/11/12 DRAFTED BY: SA
REVISED 1/28/93-9/24/96
REVISED 6/1/93 6/94
Added Welton Acres First Add. 1/95

NORTH HALF OF SECTION 36, T134N, R29W

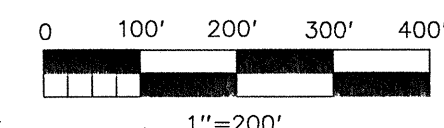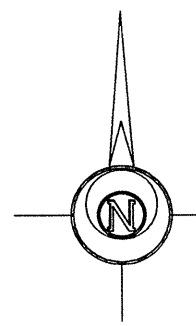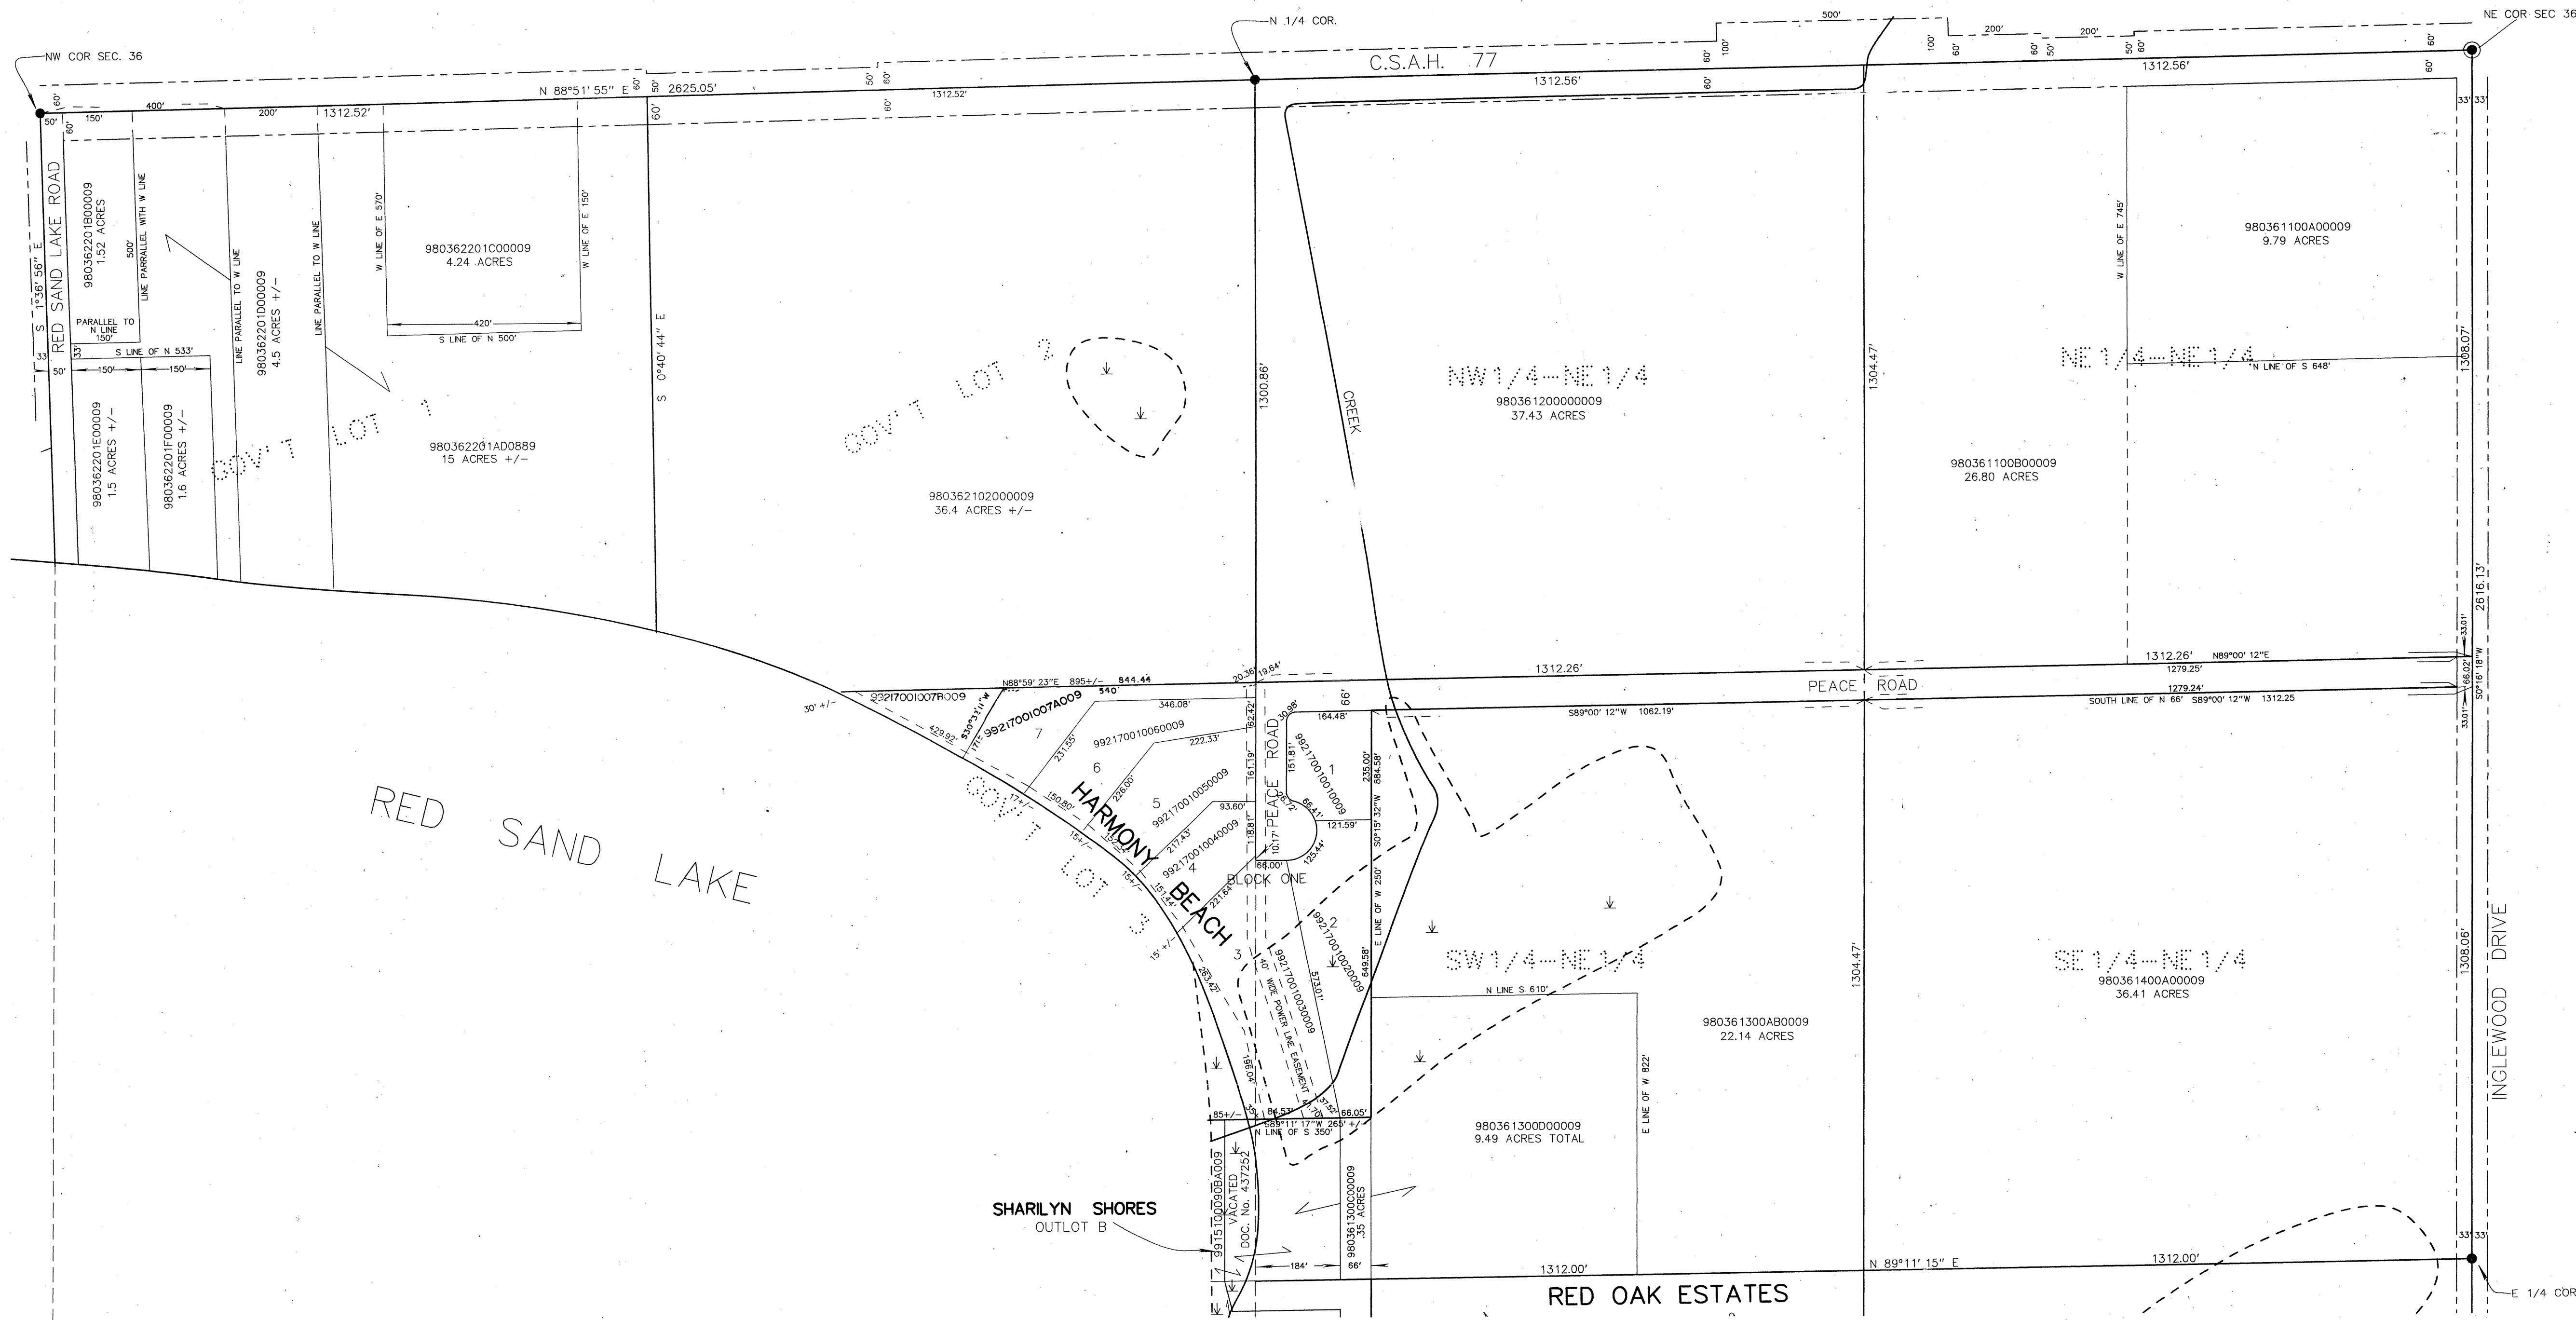


- = Cast Iron Monument
- = Iron Monument
- ⊠ = 2" Square County Monument
- ⬇ = WETLAND

THIS HALF SECTION MAP IS TO BE USED FOR REFERENCE ONLY!!!!
It is not intended to be an accurate boundary survey.
This map is a compilation of records as they appear in
the Crow Wing County offices affecting the area shown.
The County is not responsible for any inaccuracies
herein contained.

NOTE: RIVERS, LAKES, CREEKS, PONDS, TRAILS,
AND WETLANDS ARE DIGITIZED.
NOTE: ALL ACREAGE COMPUTATIONS EXCLUDE
RIGHT OF WAYS OF PUBLIC ROADS,
RAILROADS, AND UTILITIES.

ANTHONY E. KERICK
CROW WING COUNTY SURVEYOR
MINNESOTA REG. No. 12266
DATE: MAY 1996 DRAFTED BY-SA
REVISED 6/24/97

SOUTH HALF OF SEC. 36, T134N, R29W

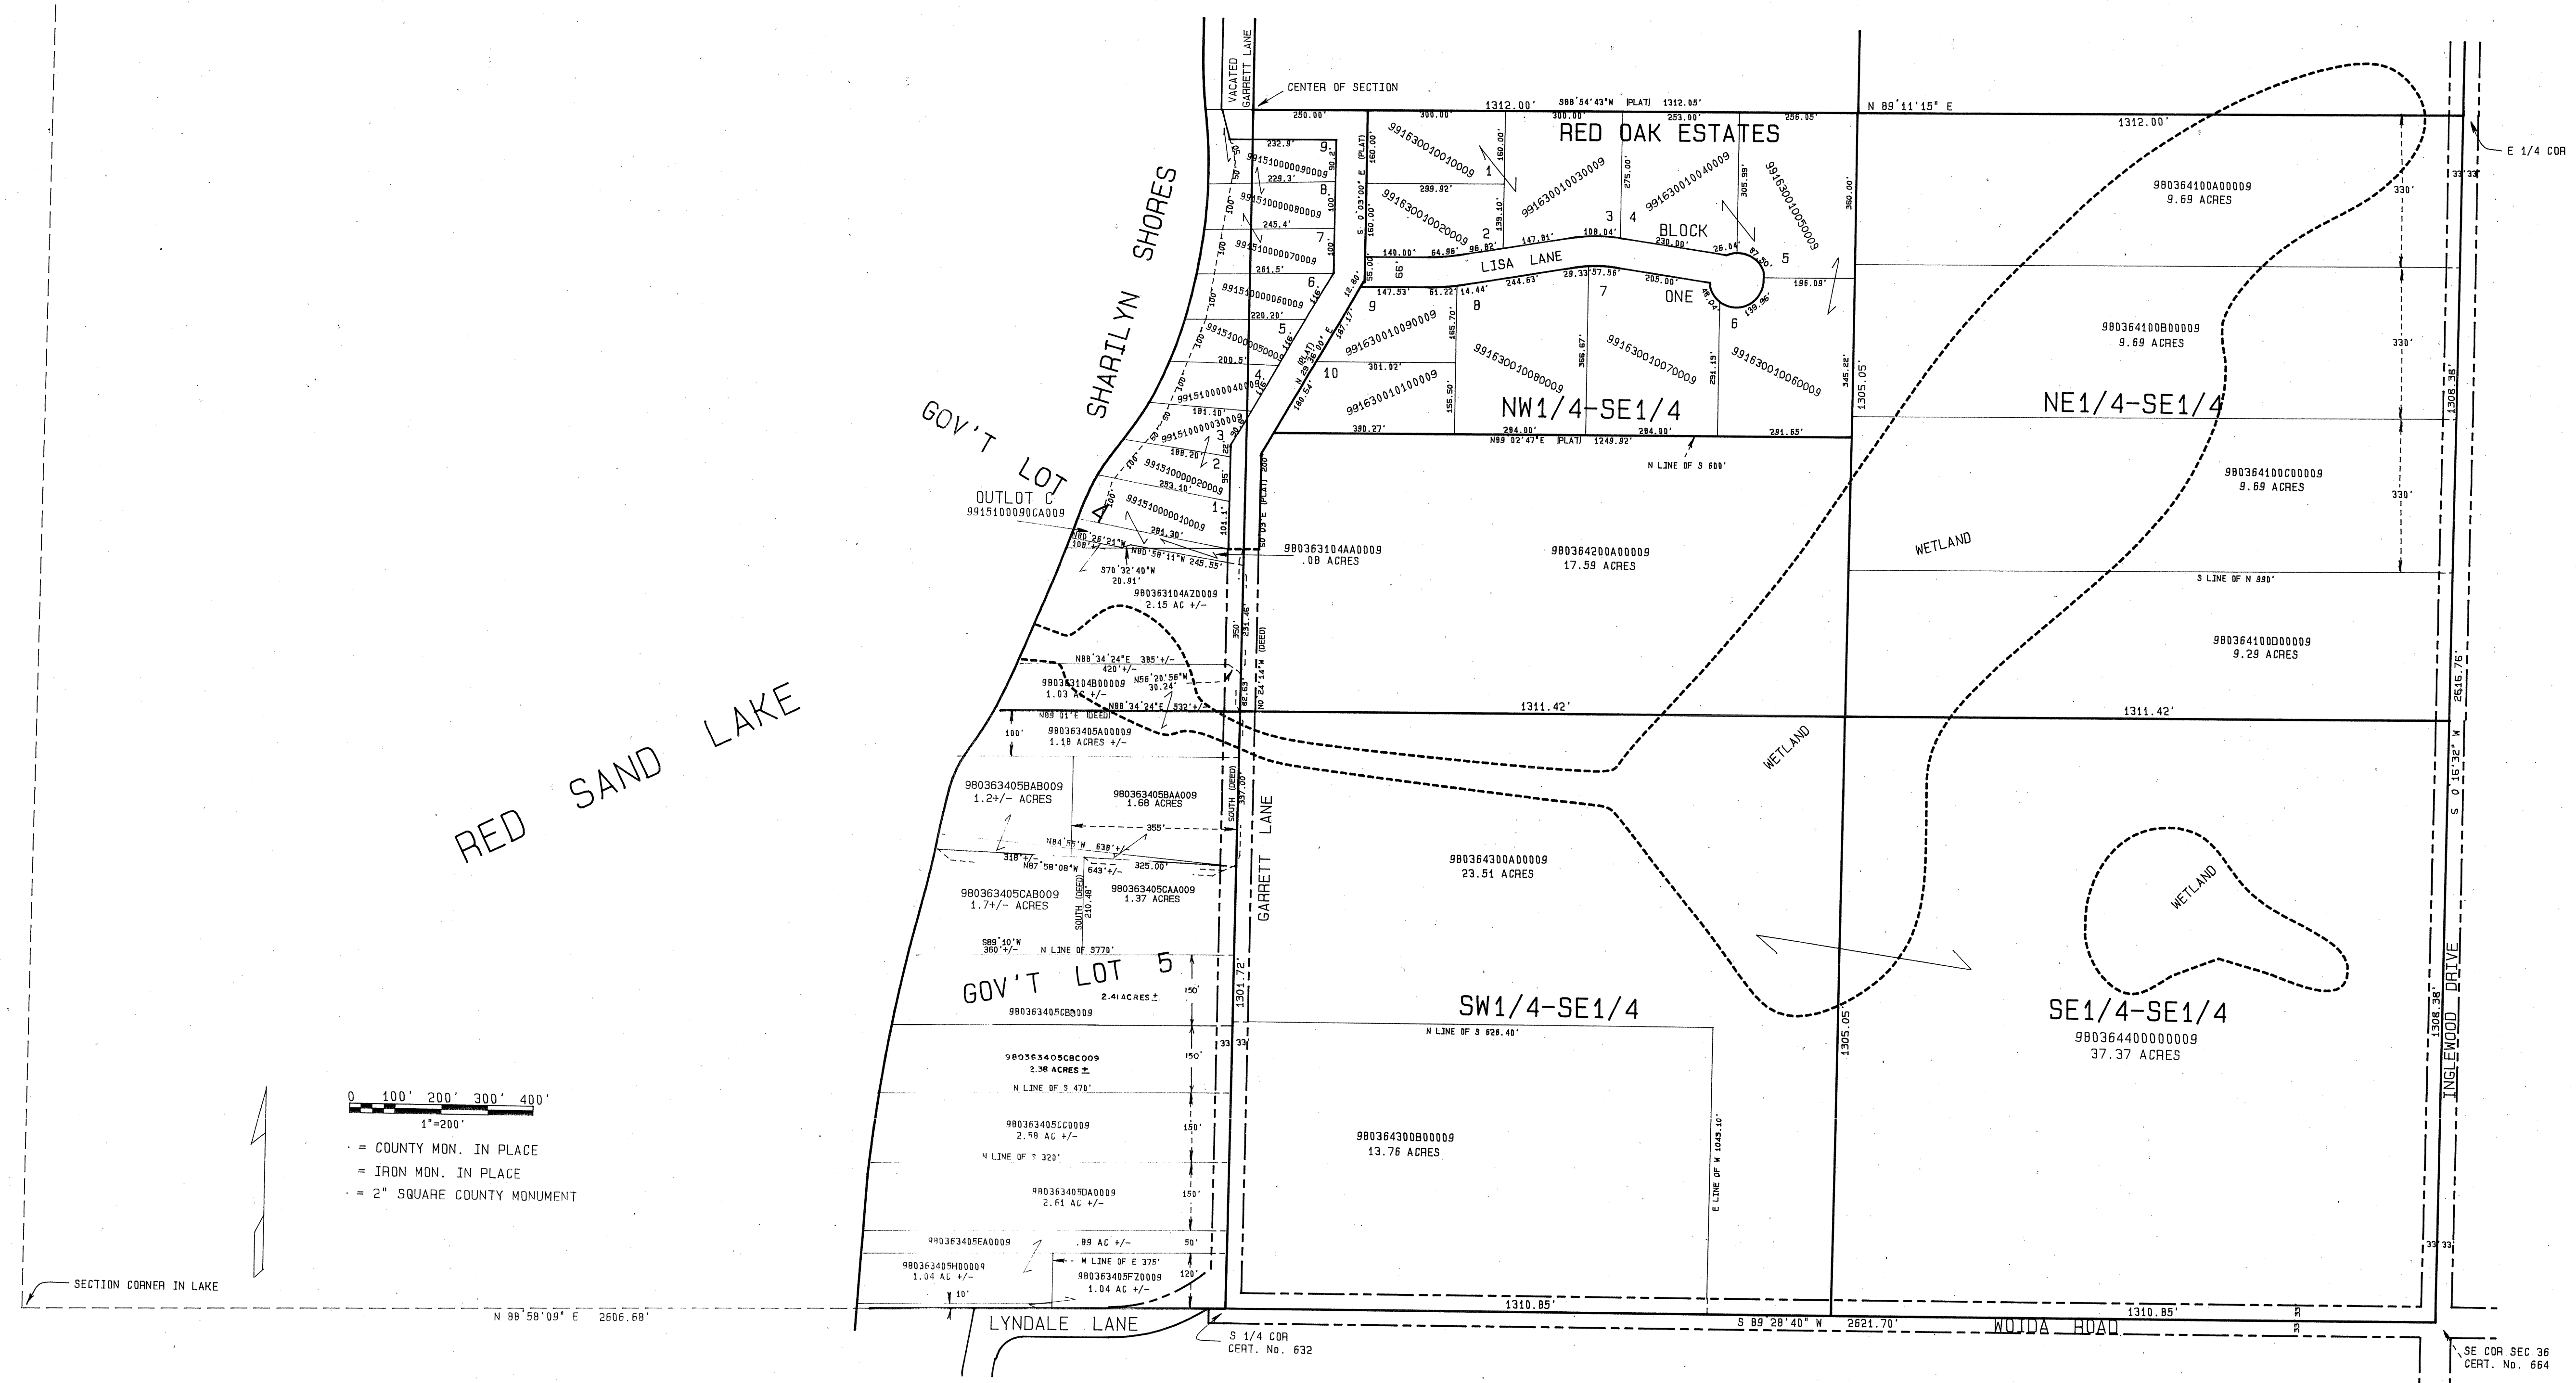

NOTE: BEARINGS ON OUTSIDE BOUNDARY LINES OF SECTION ARE CARRIED NORTH FROM THE BAXTER COUNTY COORDINATE SYSTEM AND ARE NOT ADJUSTED.

THIS HALF SECTION MAP IS TO BE USED FOR REFERENCE ONLY!! It is not intended to be an accurate boundary survey. Said map is a compilation of records as they appear in the Crow Wing County offices affecting the area shown. The County is not responsible for any inaccuracies herein contained.

NOTE: RIVERS, LAKES, CREEKS, PONDS, TRAILS, AND WETLANDS ARE DIGITIZED.
NOTE: ALL ACREAGE COMPUTATIONS EXCLUDE RIGHT OF WAYS OF PUBLIC ROADS, RAILROADS, AND UTILITIES.

ANTHONY E. KERICK
CROW WING COUNTY SURVEYOR
MINNESOTA REG. No. 12266
DATE: NOV. 92 DRAFTED BY-SA
REVISED 6.1.5 AUG. '93 - 6/26/97