

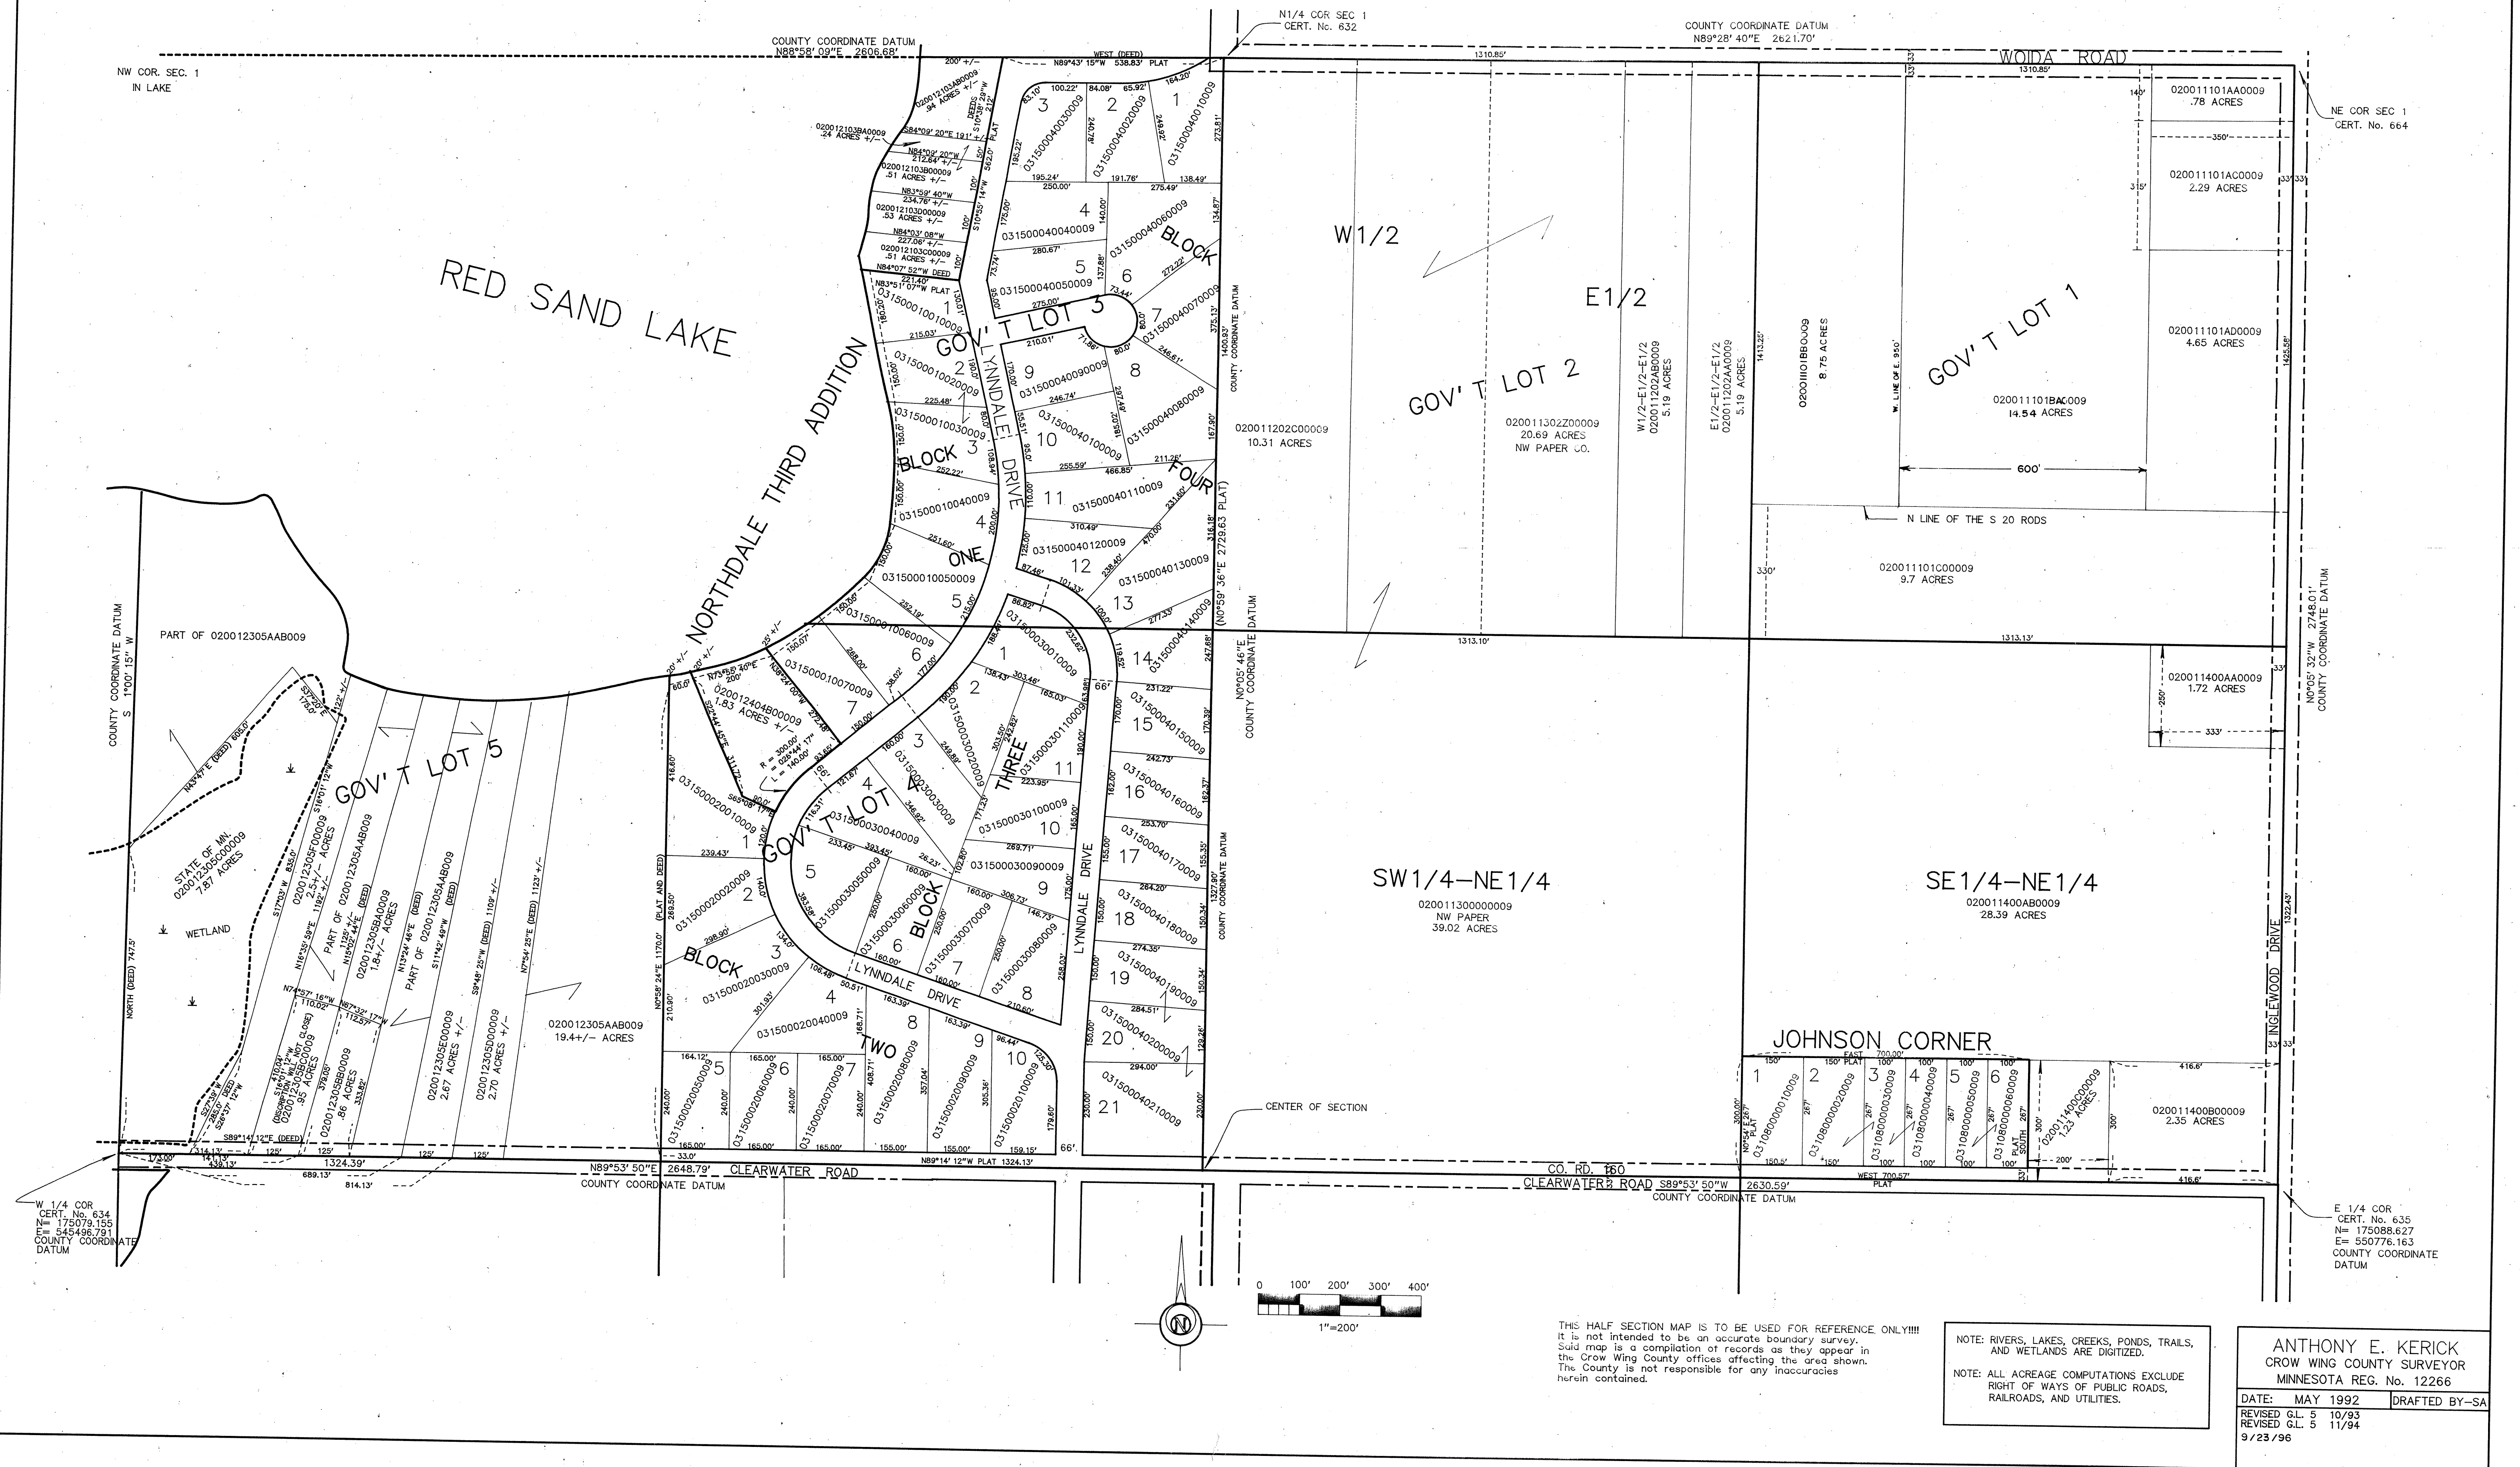


NORTH HALF OF SEC. 1, T133N, R29W

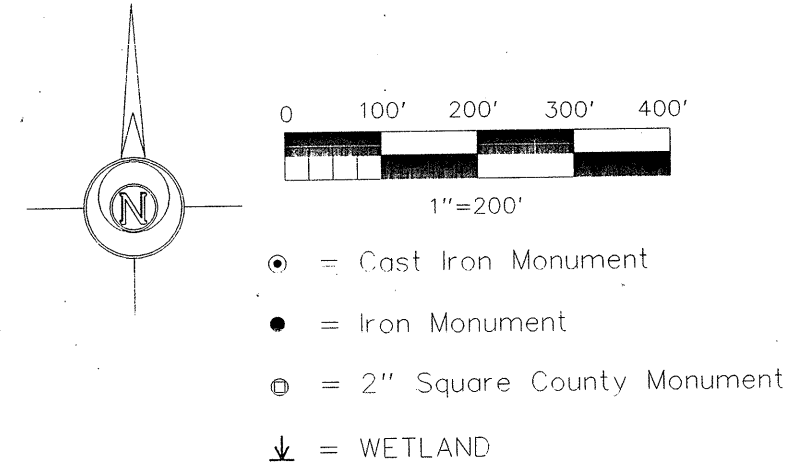

SOUTH HALF OF SECTION 1, T133N, R29W CITY OF BAXTER

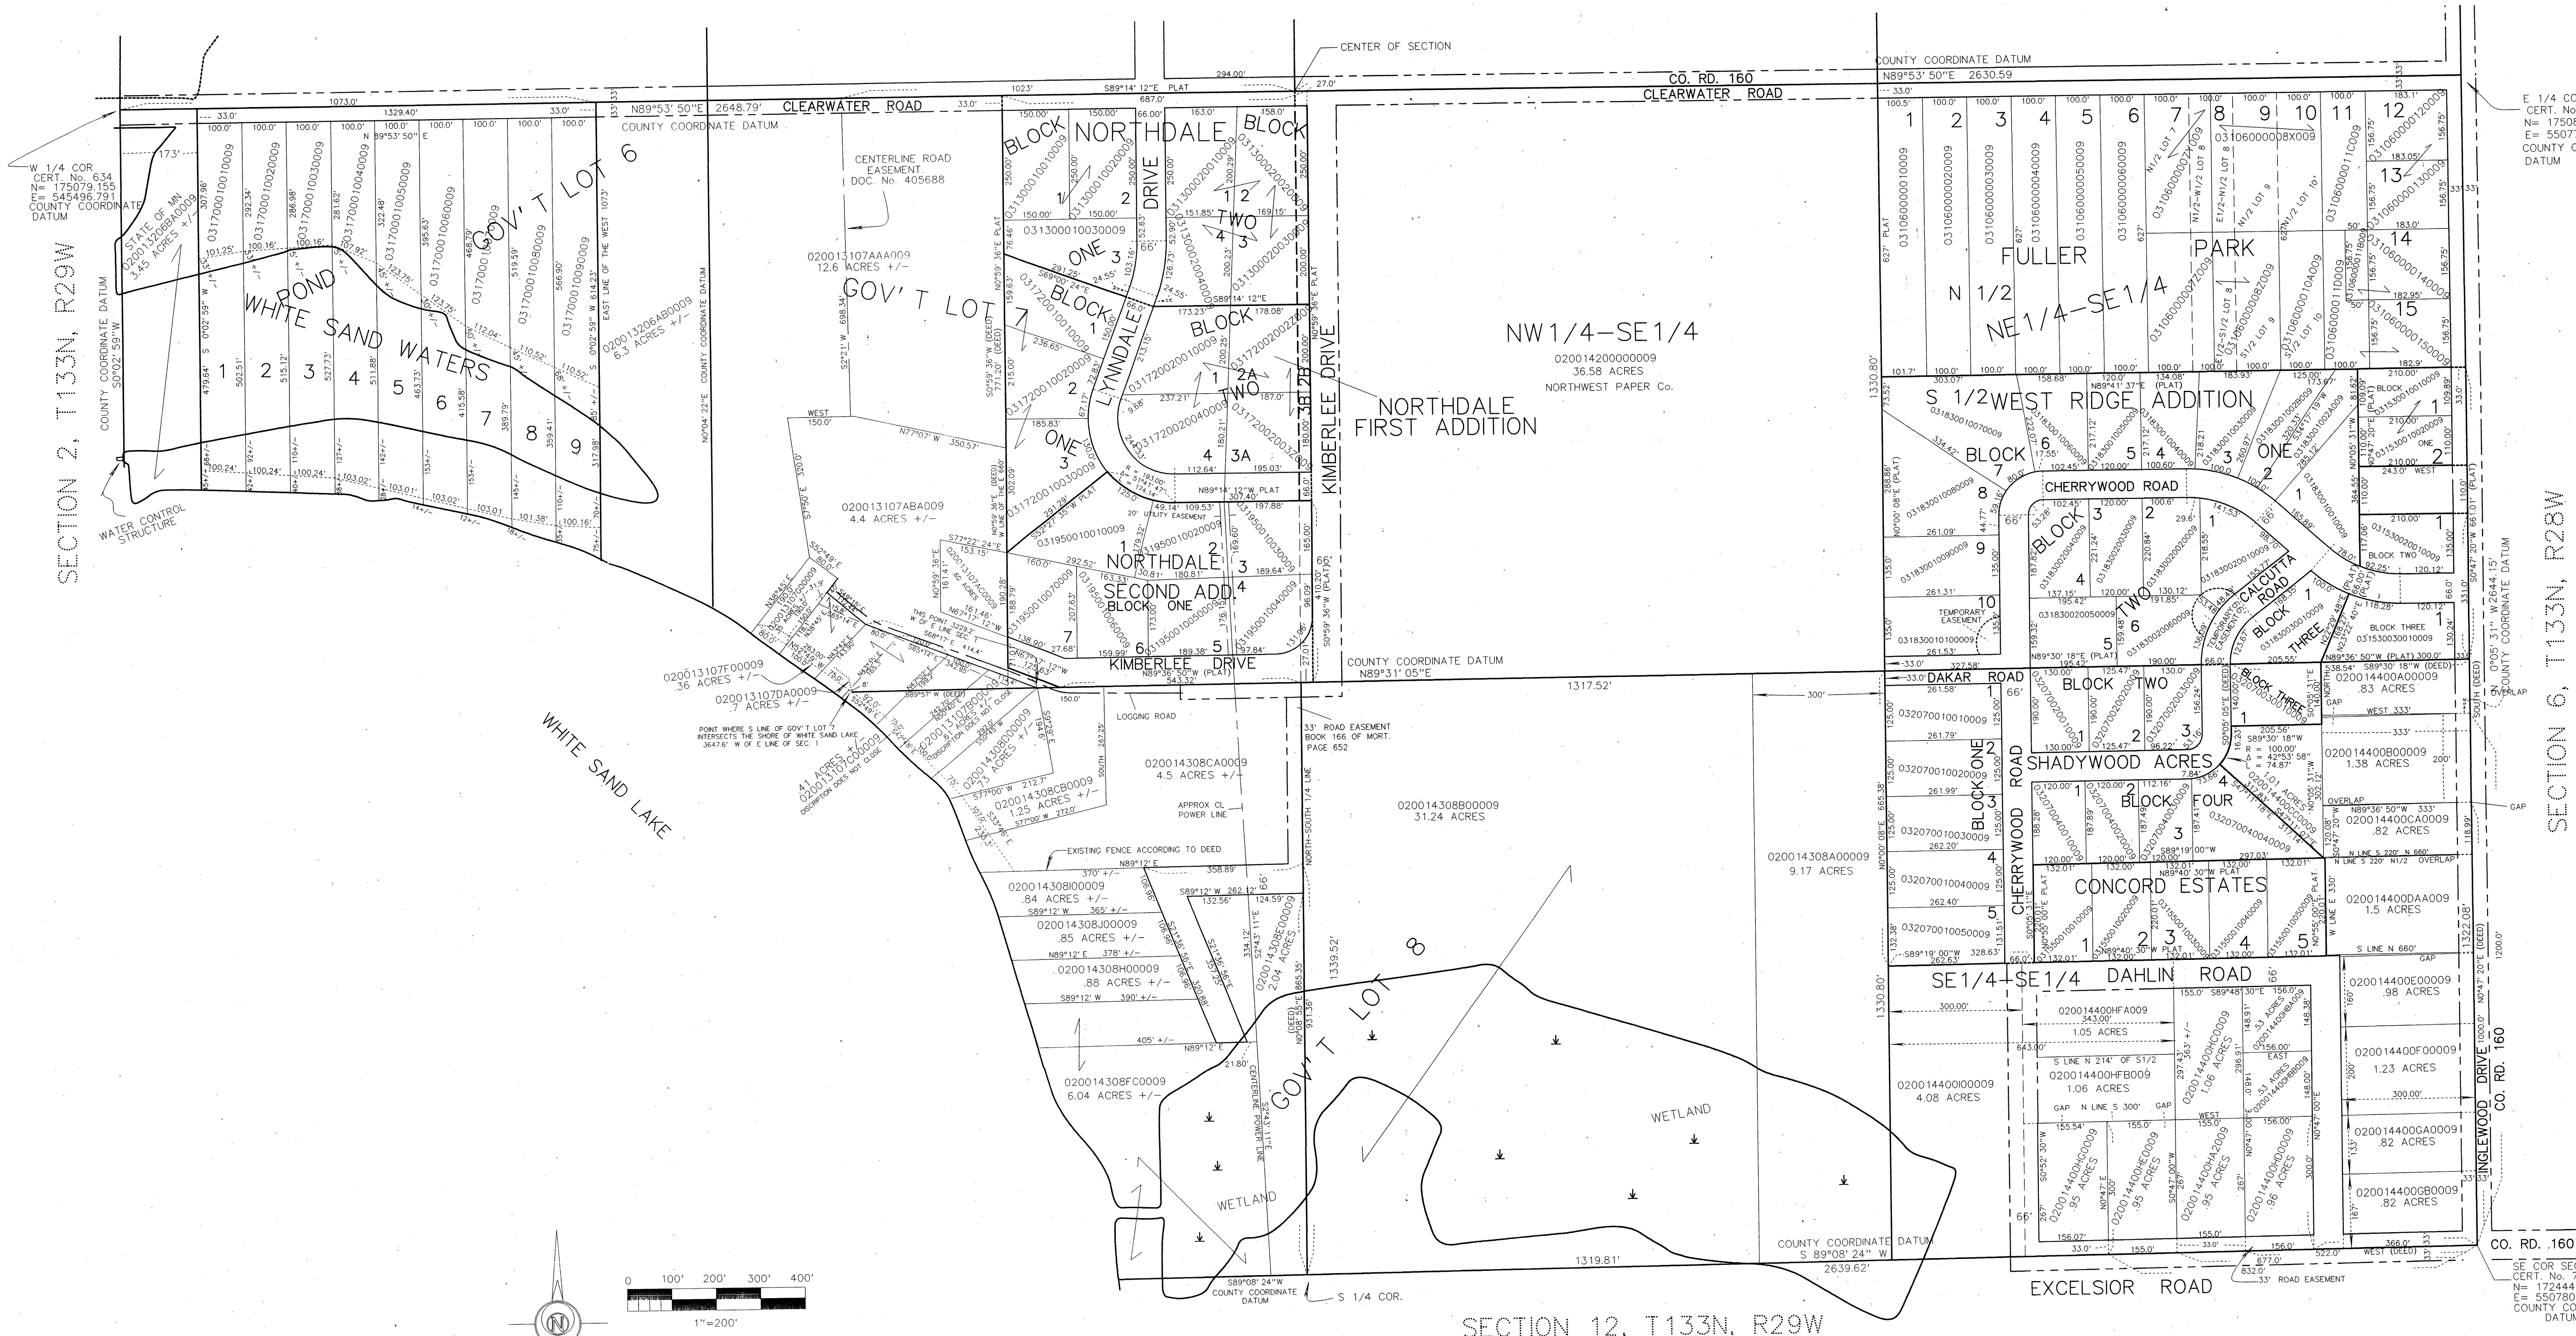


THIS HALF SECTION MAP IS TO BE USED FOR REFERENCE ONLY!!!!
It is not intended to be an accurate boundary survey.
Said map is a compilation of records as they appear in
the Crow Wing County offices affecting the area shown.
The County is not responsible for any inaccuracies
herein contained.

NOTE: RIVERS, LAKES, CREEKS, PONDS AND
TRAILS ARE DIGITIZED. WETLANDS ARE
FROM NWI.
NOTE: ALL ACREAGE COMPUTATIONS EXCLUDE
RIGHT OF WAYS OF PUBLIC ROADS,
RAILROADS, AND UTILITIES.

ANTHONY E. KERICK
CROW WING COUNTY SURVEYOR
MINNESOTA REG. No. 12266
DATE: RELOT 12-1997 DRAFTED BY-SA


NE COR SEC 2
IN LAKE

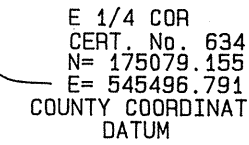

NOTE: RIVERS, LAKES, CREEKS, PONDS, TRAILS,
AND WETLANDS ARE DIGITIZED.


NOTE: ALL ACREAGE COMPUTATIONS EXCLUDE
RIGHT OF WAYS OF PUBLIC ROADS,
RAILROADS, AND UTILITIES.

DATE: MAY, 1992	DRAFTED BY-SA
REVISED 1/21/93 - 12/11/95 - 2/96	

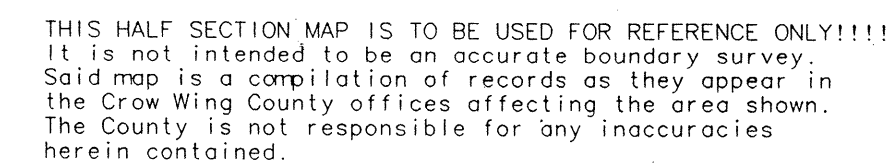

ANTHONY E. KERICK CROW WING COUNTY SURVEYOR MINNESOTA REG. No. 12266	
DATE: REPLOT 12/96	DRAFTED BY-SA

SOUTH HALF OF SEC. 3, T133N, R29W

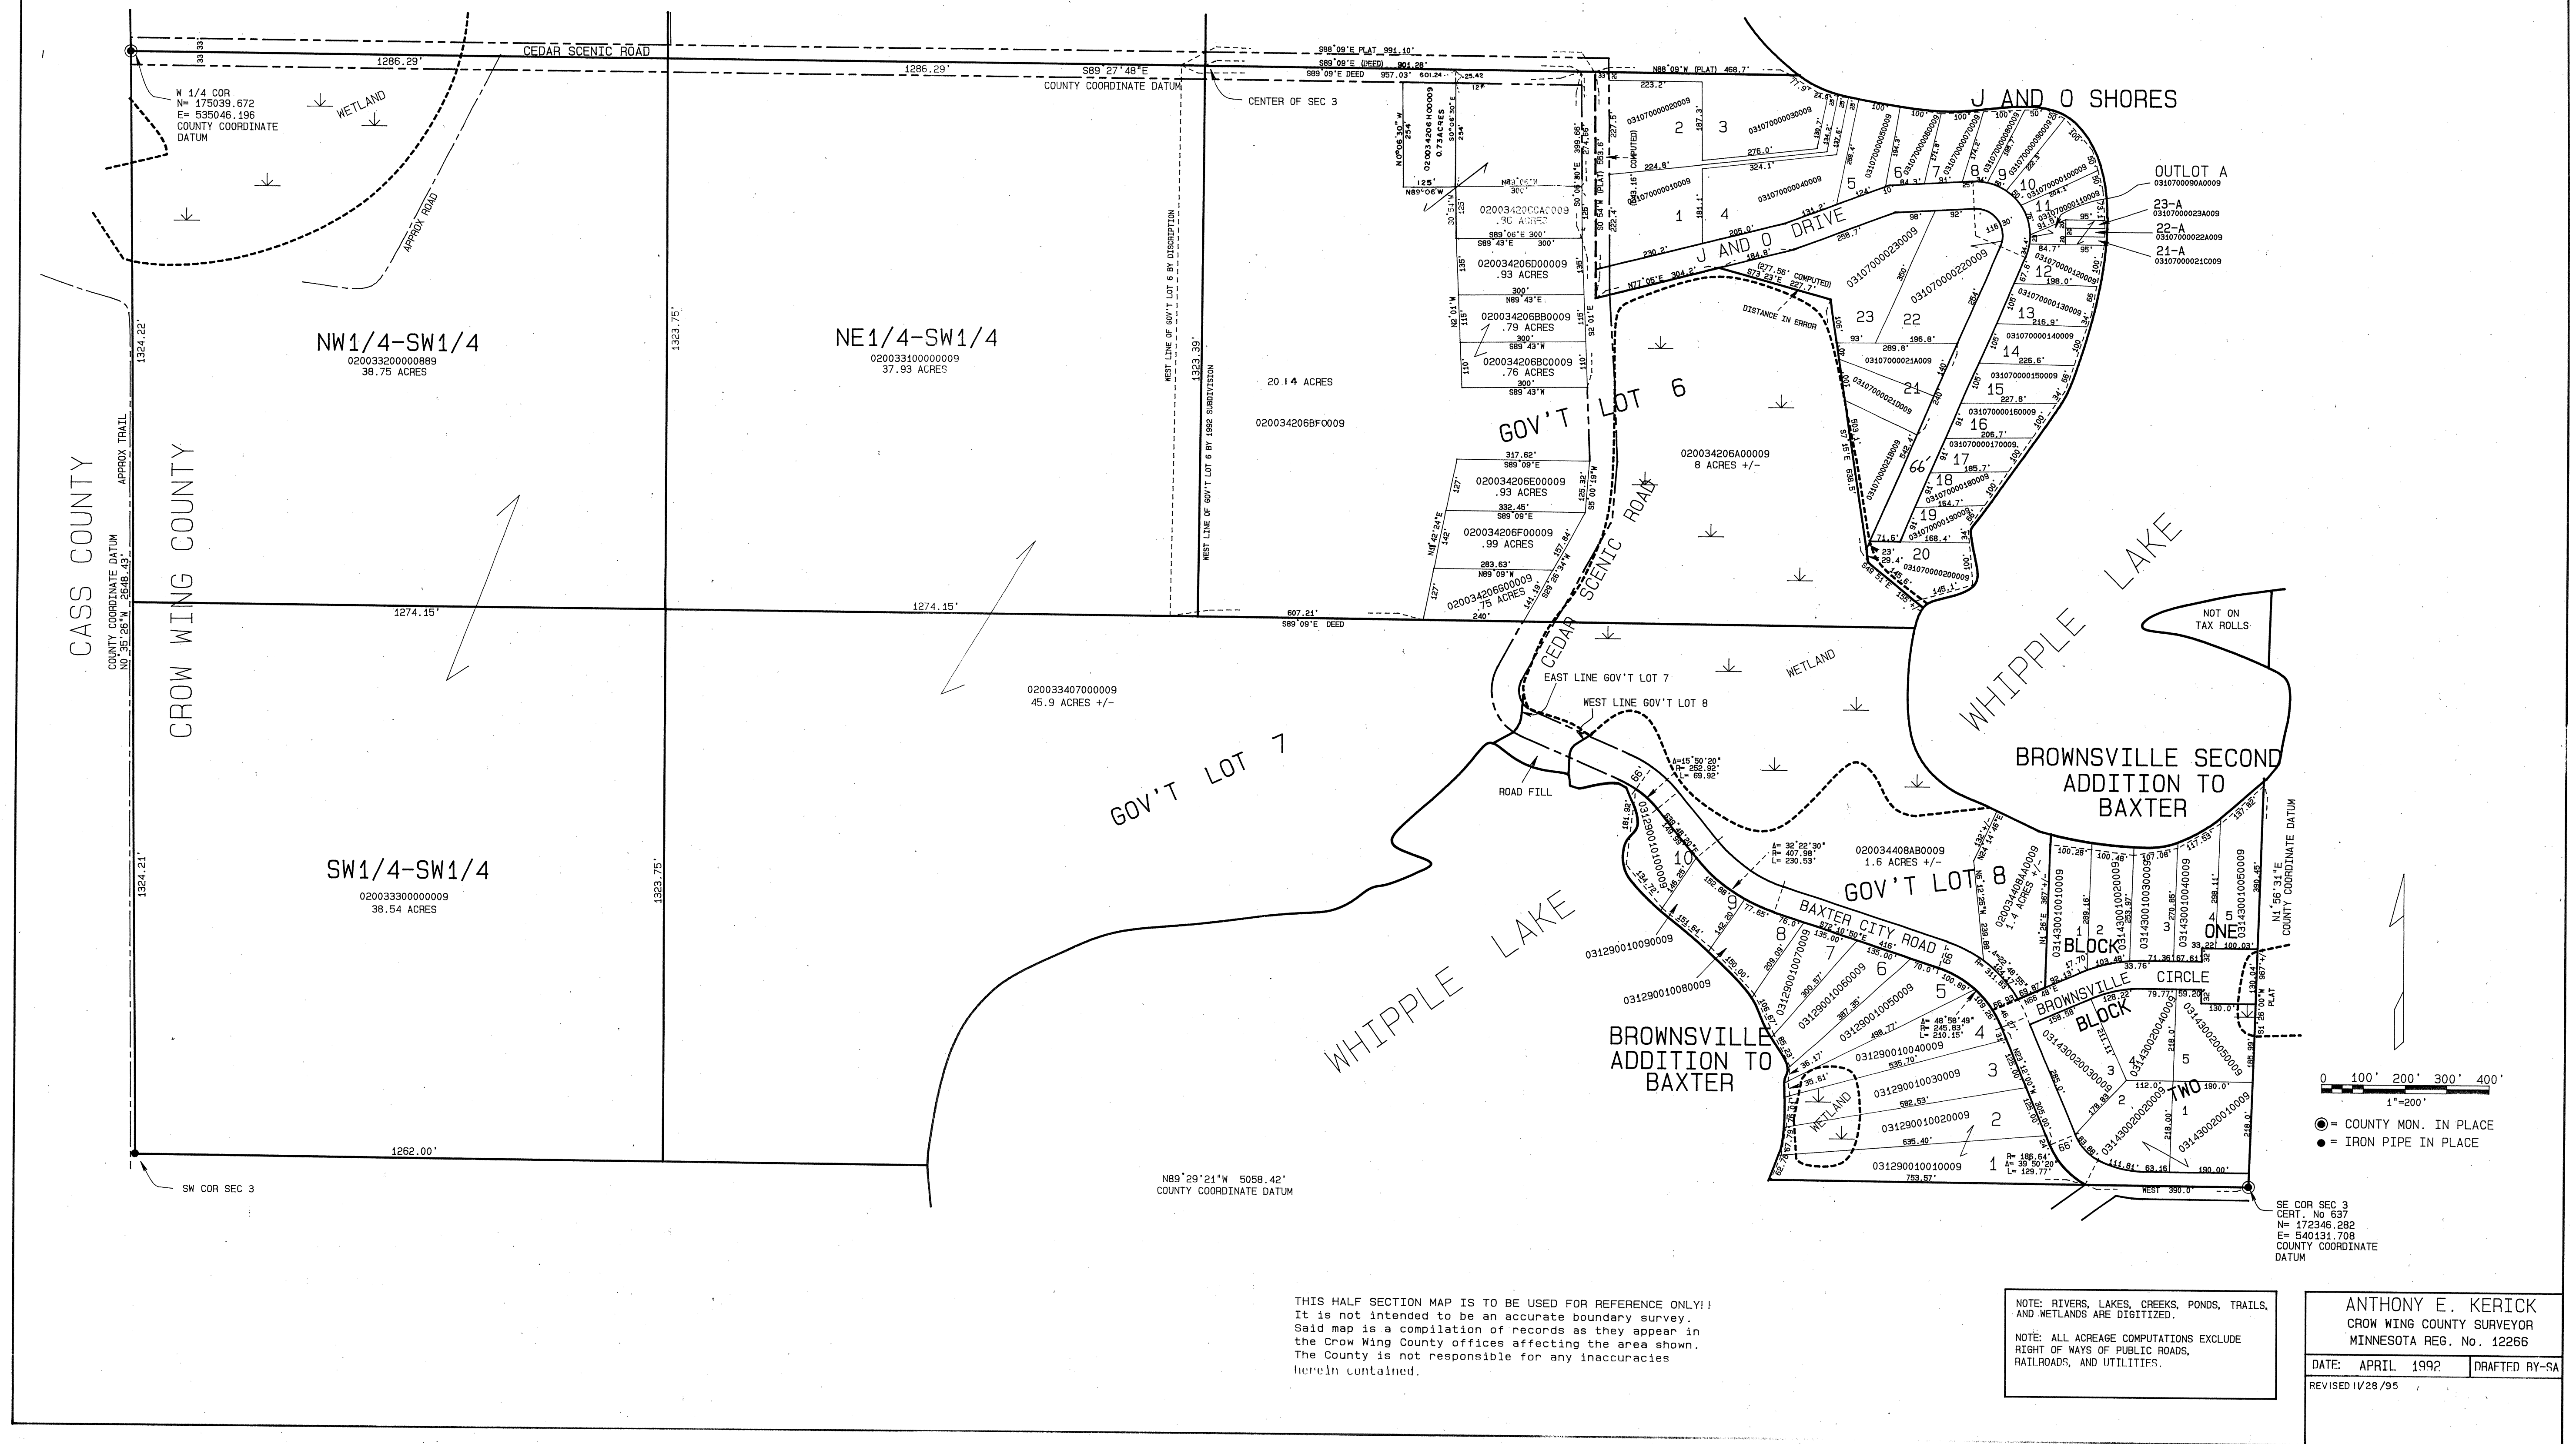


THIS HALF SECTION MAP IS TO BE USED FOR REFERENCE ONLY!!
It is not intended to be an accurate boundary survey.
Said map is a compilation of records as they appear in
the Crow Wing County offices affecting the area shown.
The County is not responsible for any inaccuracies
herein contained.


NOTE: RIVERS, LAKES, CREEKS, PONDS, TRAILS,
AND WETLANDS ARE DIGITIZED.
NOTE: ALL ACREAGE COMPUTATIONS EXCLUDE
RIGHT OF WAYS OF PUBLIC ROADS,
RAILROADS, AND UTILITIES.

SE COR SEC 3
CERT. No. 637
N= 472346.282
E= 540131.708
COUNTY COORDINATE
DATUM

NORTH HALF OF SEC. 10, T133N, R29W

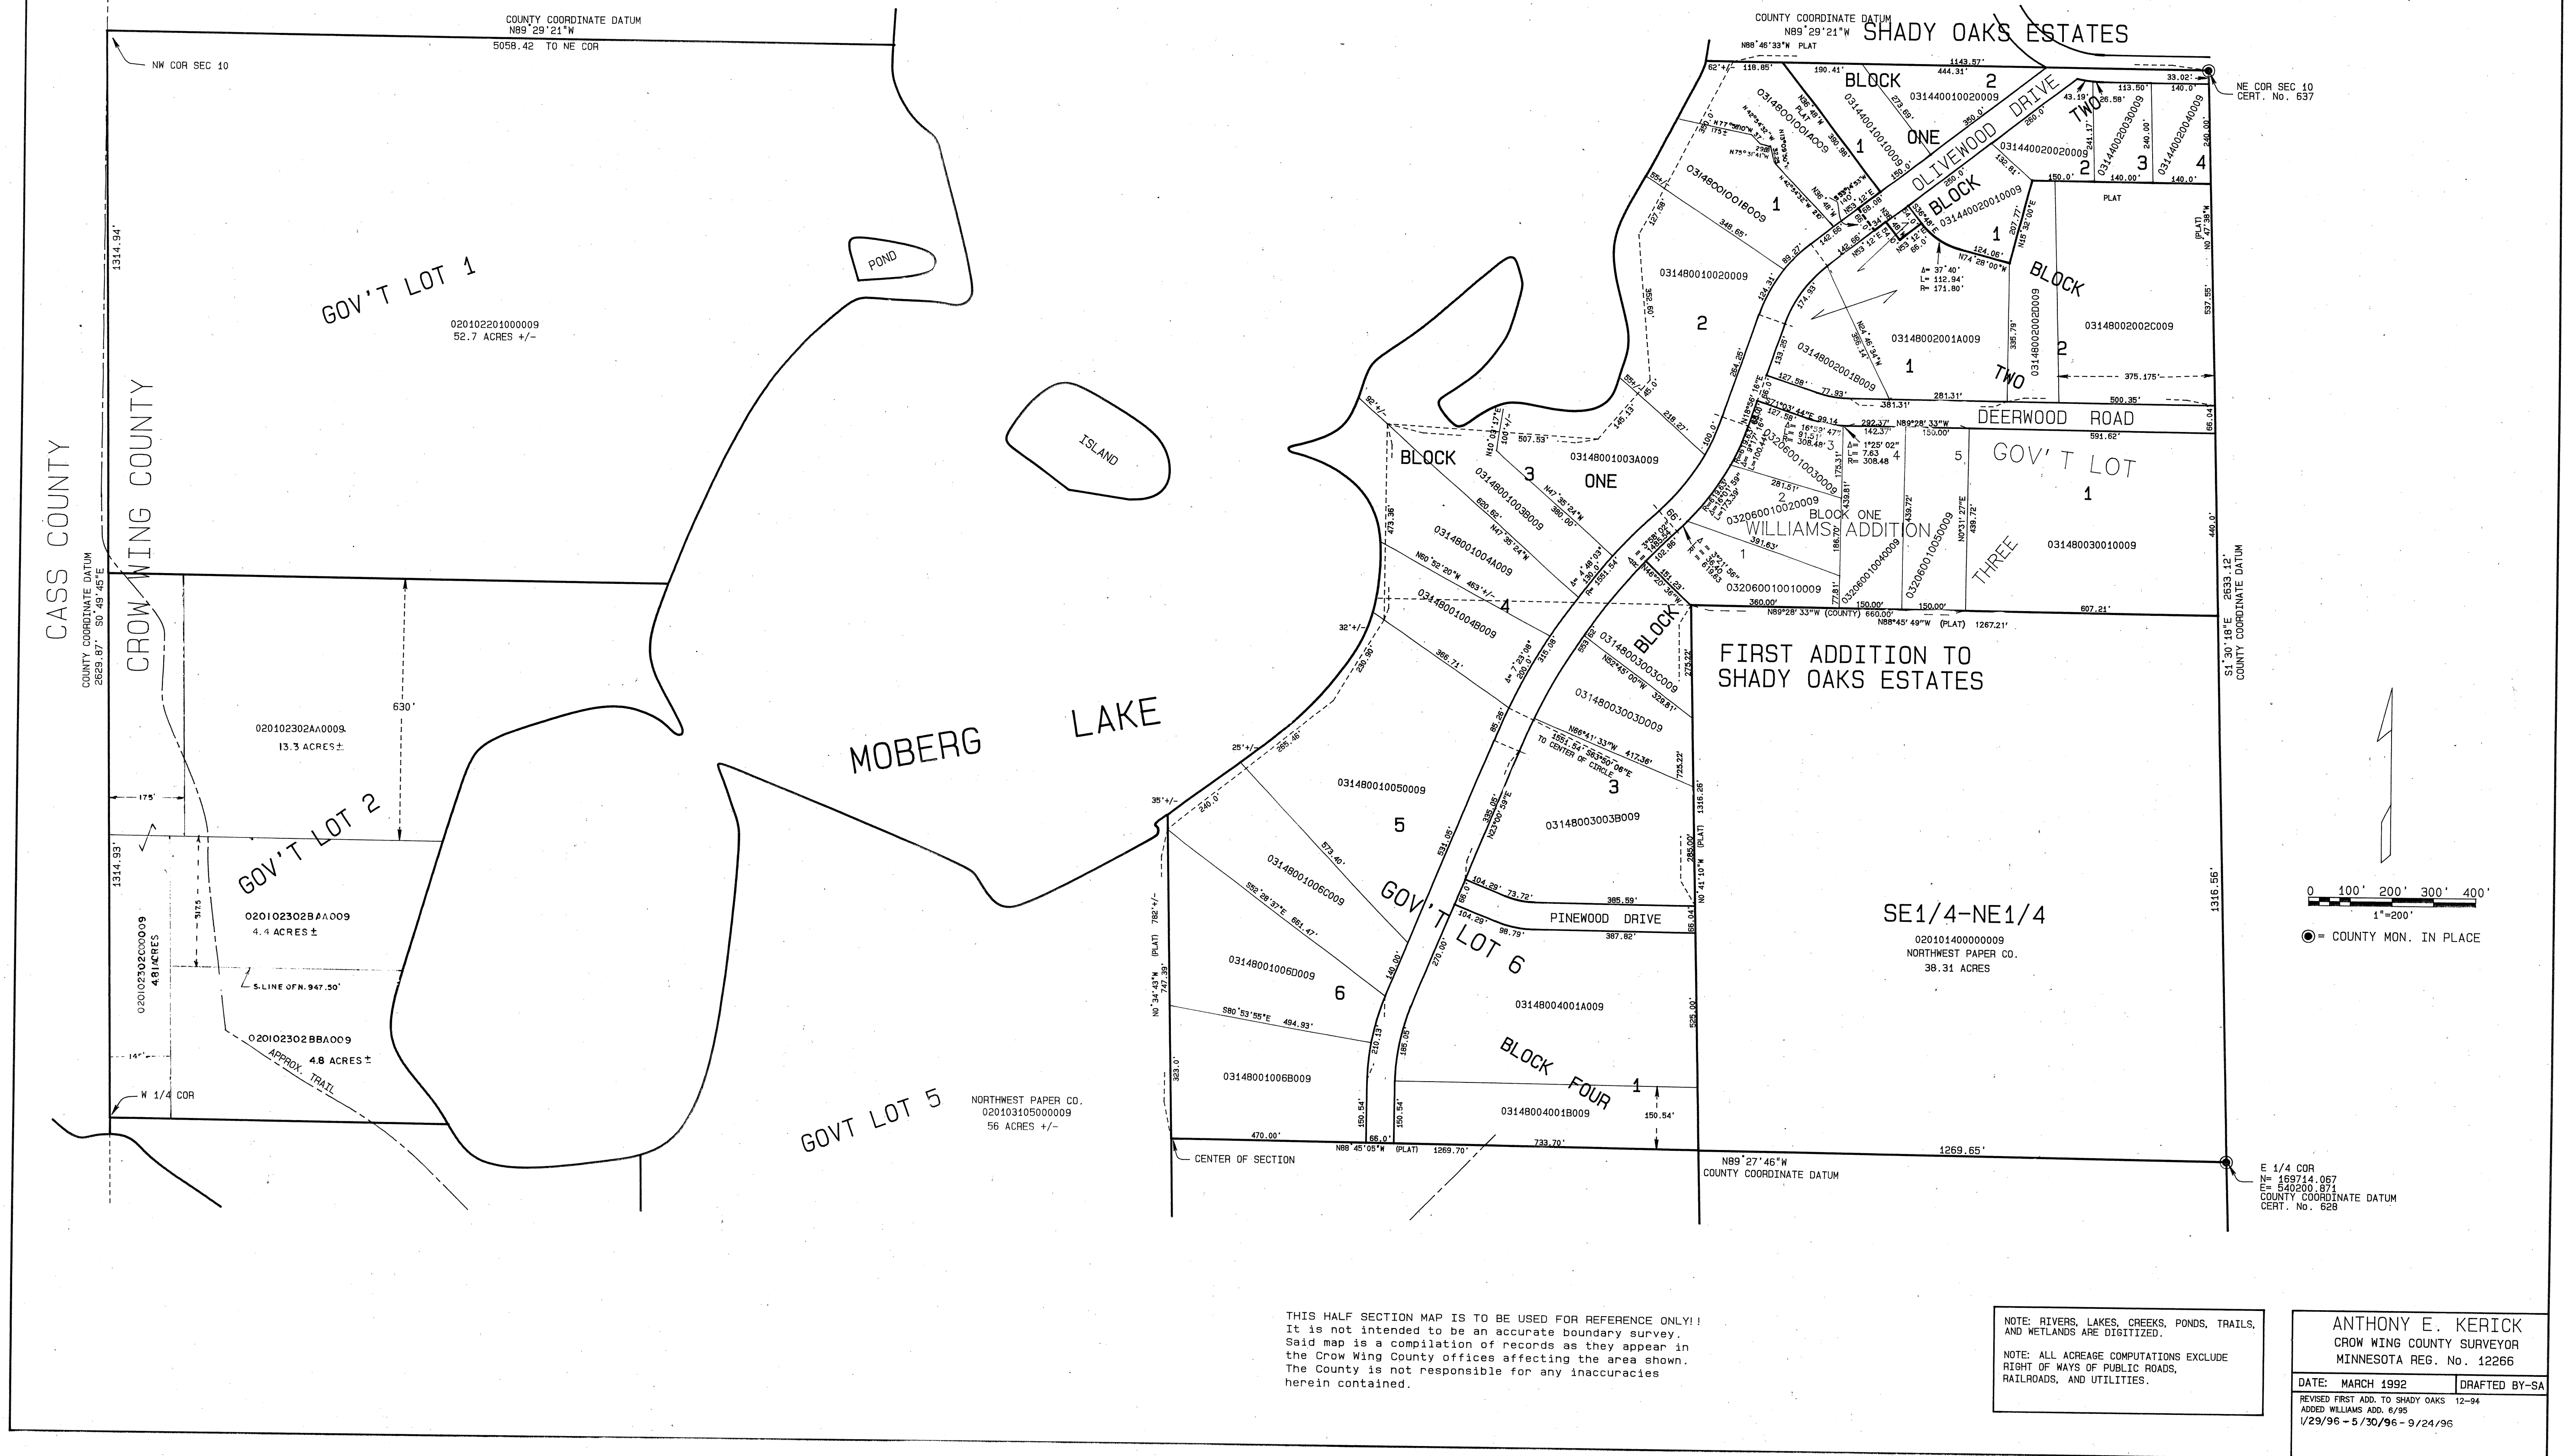

NORTH HALF OF SECTION 11, T133N, R29W CITY OF BAXTER

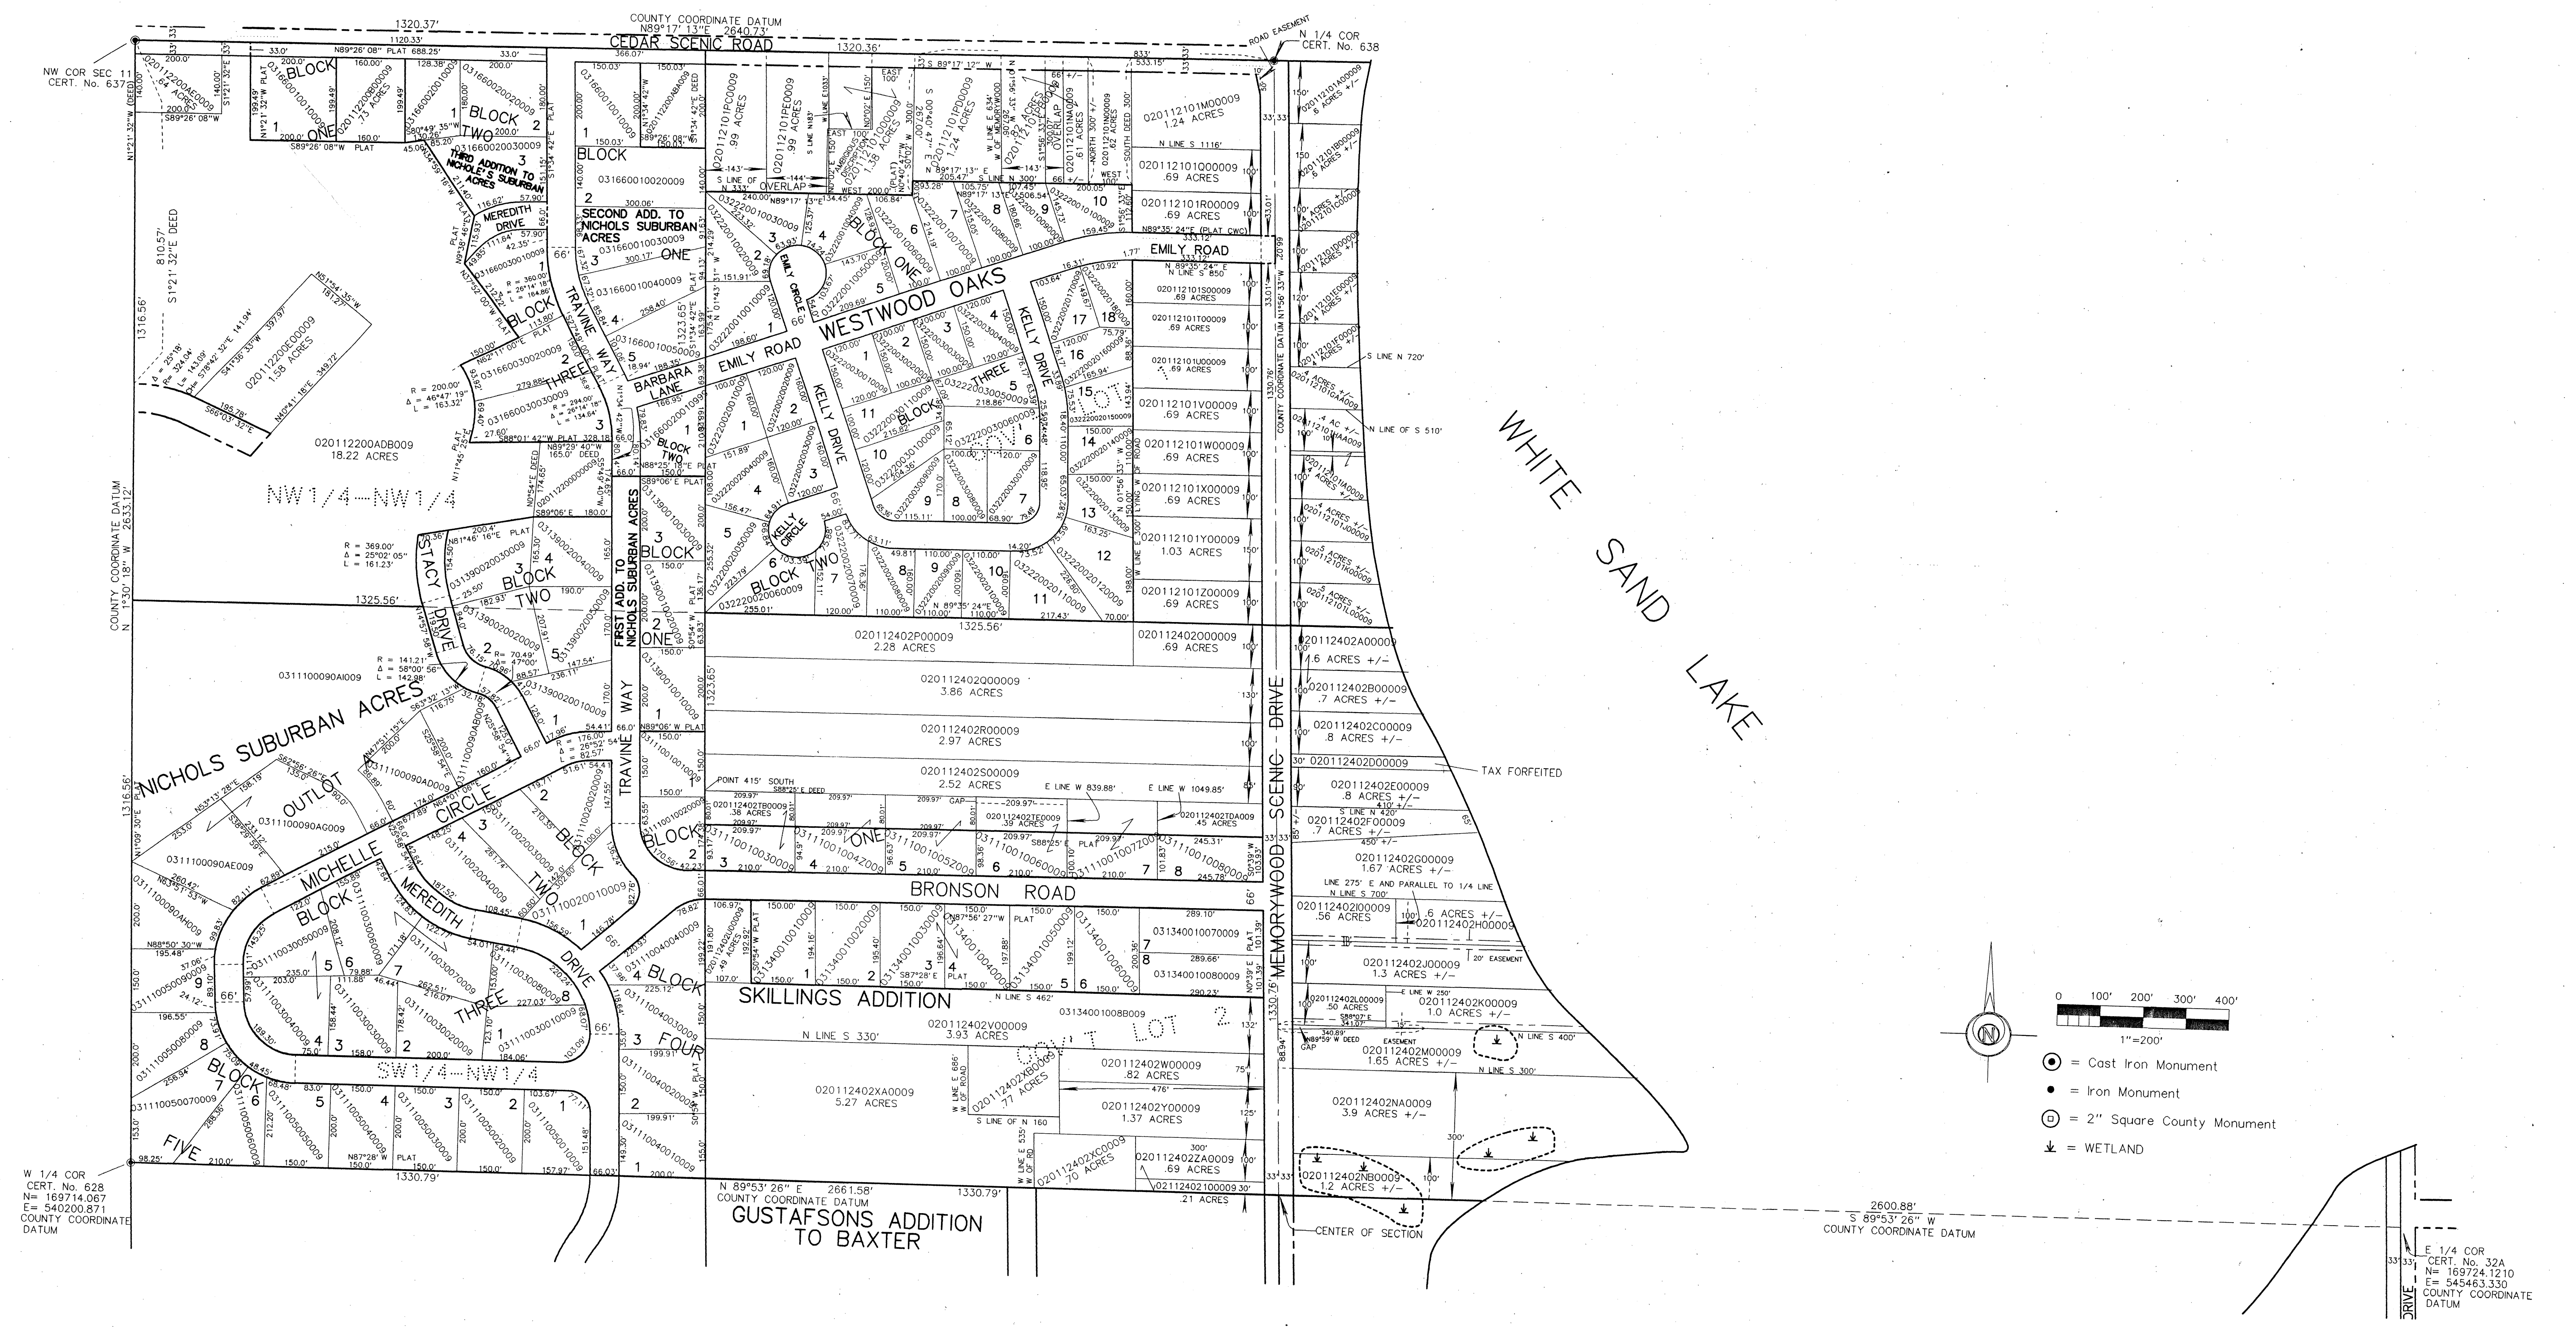


THIS HALF SECTION MAP IS TO BE USED FOR REFERENCE ONLY!!!
It is not intended to be an accurate boundary survey.
Said map is a compilation of records as they appear in
the Crow Wing County offices affecting the area shown.
The County is not responsible for any inaccuracies
herein contained.

NOTE: RIVERS, LAKES, CREEKS, PONDS, TRAILS,
AND WETLANDS ARE DIGITIZED.
NOTE: ALL ACREAGE COMPUTATIONS EXCLUDE
RIGHT OF WAYS OF PUBLIC ROADS,
RAILROADS, AND UTILITIES.

ANTHONY E. KERICK
CROW WING COUNTY SURVEYOR
MINNESOTA REG. NO. 12266
DATE: RELOT 12/96 DRAFTED BY-SA

SOUTH HALF OF SEC. 11, T133N, R29W

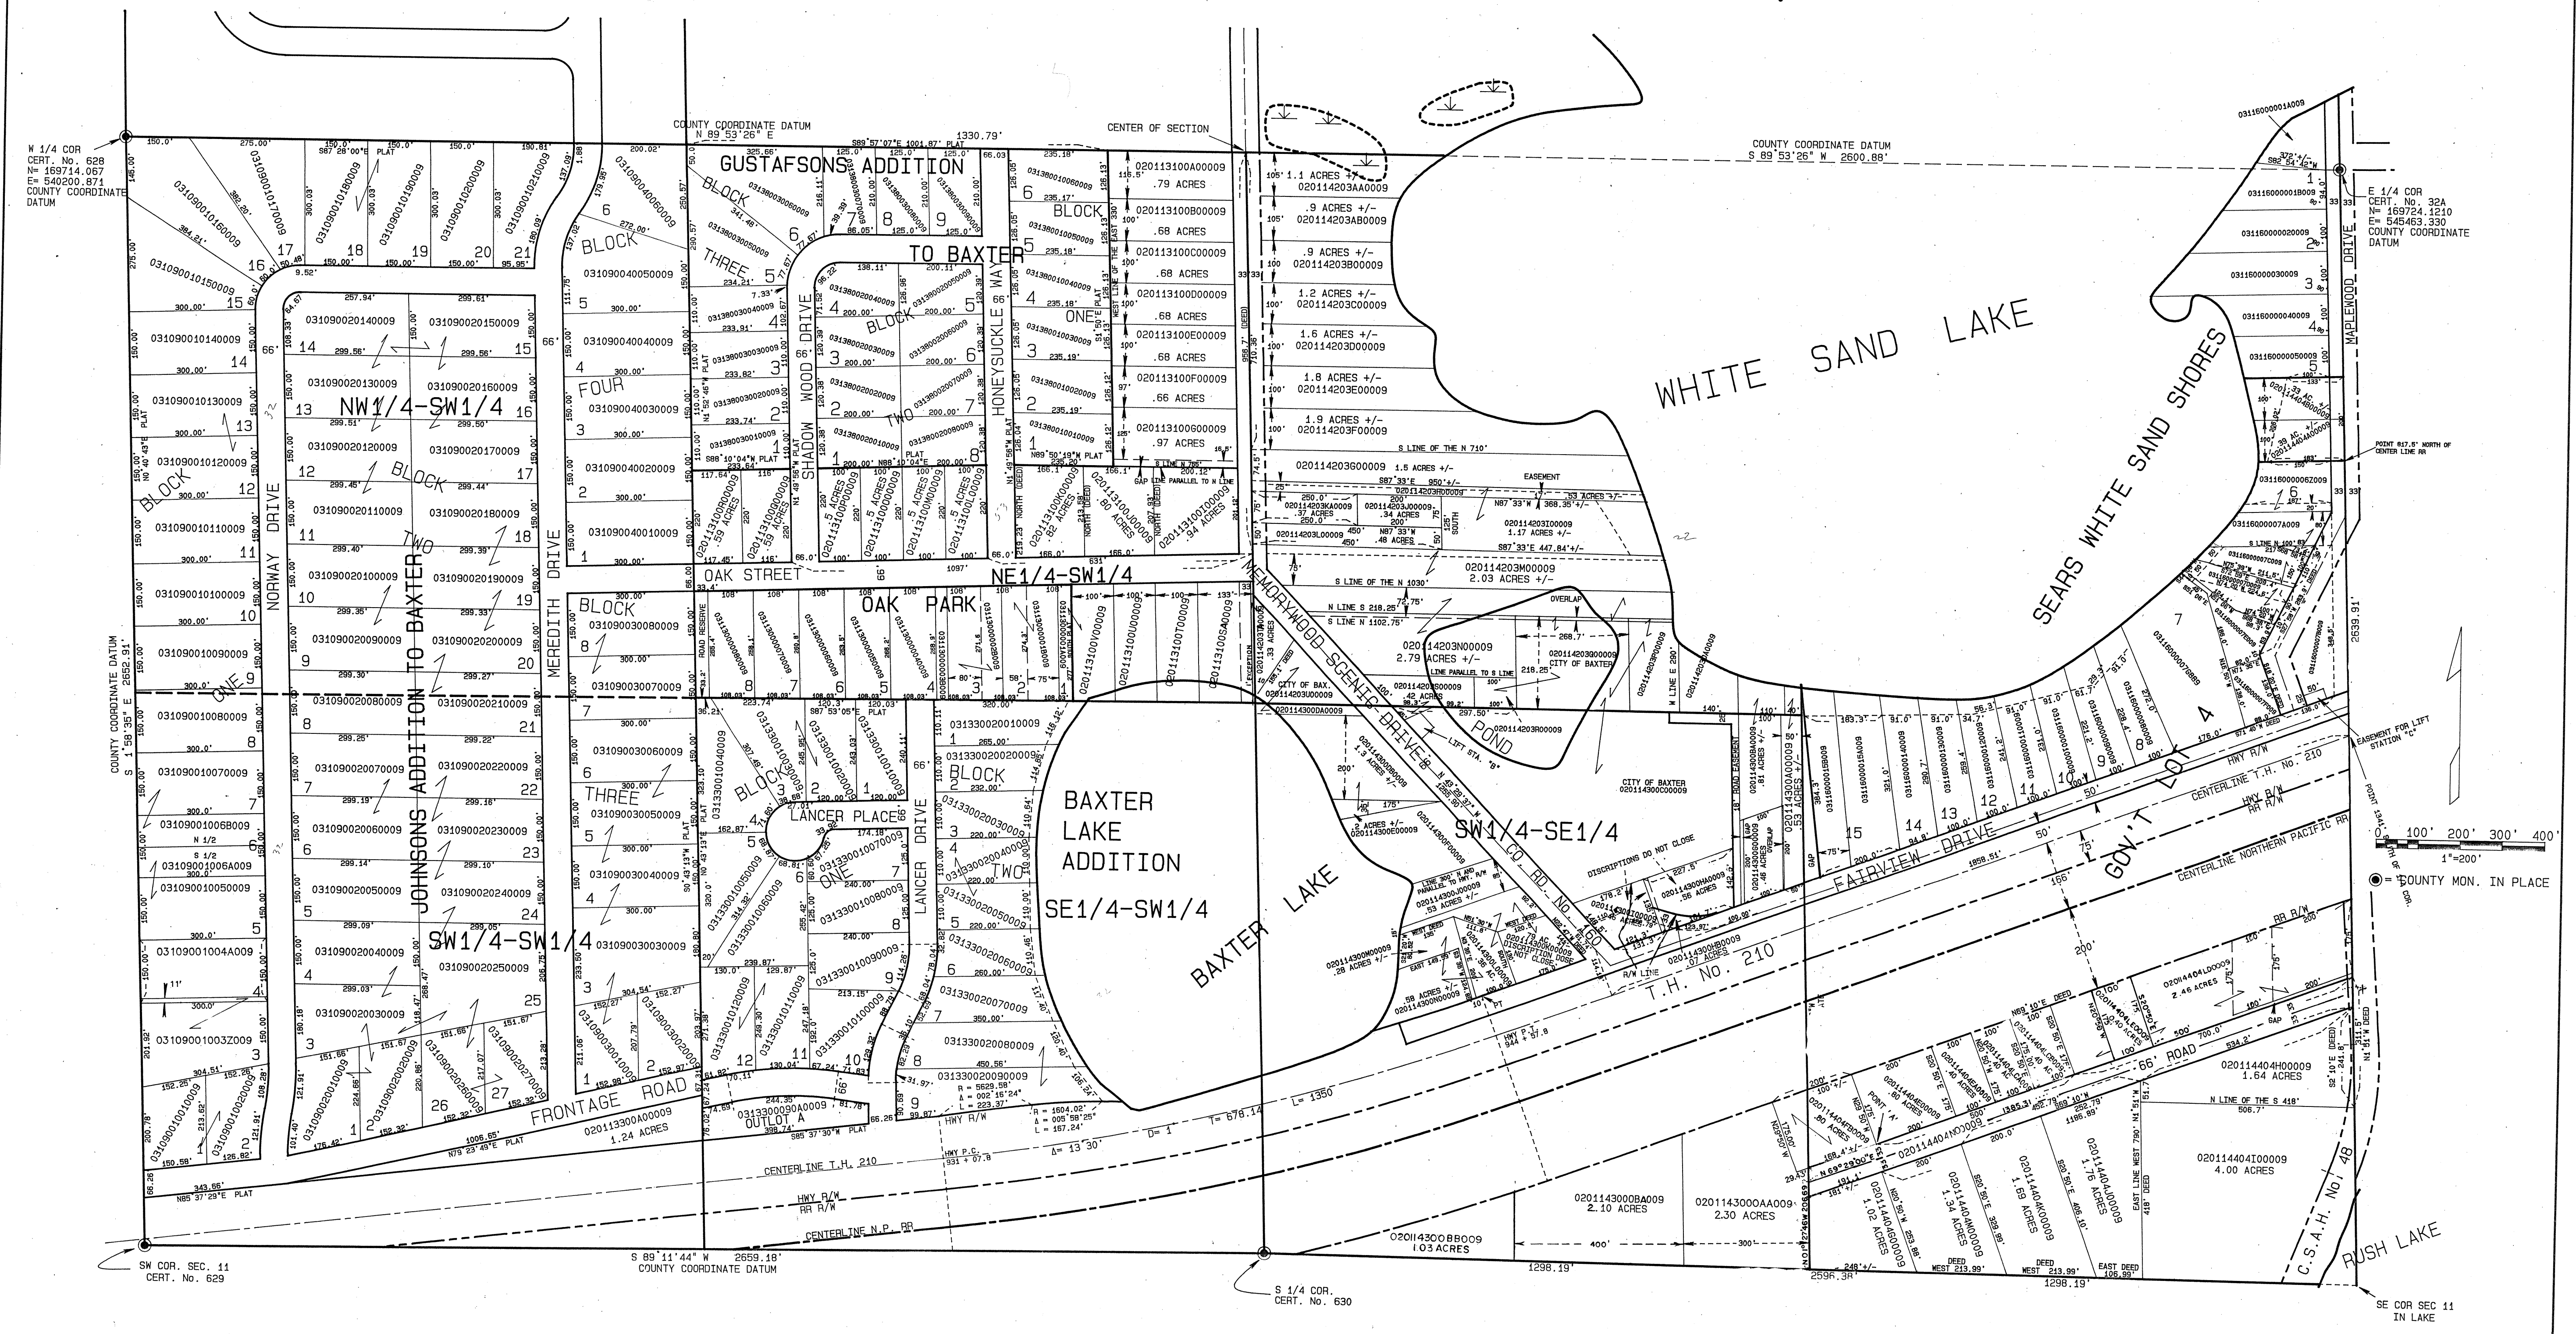

THIS HALF SECTION MAP IS TO BE USED FOR REFERENCE ONLY!!
It is not intended to be an accurate boundary survey.
Said map is a compilation of records as they appear in
the Crow Wing County offices affecting the area shown.
The County is not responsible for any inaccuracies
herein contained.


NOTE: RIVERS, LAKES, CREEKS, PONDS, TRAILS,
AND WETLANDS ARE DIGITIZED.

NOTE: ALL ACREAGE COMPUTATIONS EXCLUDE
RIGHT OF WAYS OF PUBLIC ROADS,
RAILROADS, AND UTILITIES.

ANTHONY E. KERICK
CROW WING COUNTY SURVEYOR
MINNESOTA REG. No. 12266

DATE: JULY 1992 DRAFTED BY-SA
REVISED C.W. 1/27/93
REVISED SW-SE 6/94
REVISED JOHNSON'S ADD 12/94
REVISED R. 4 AND SW-SE 11/95-12/11/95-12/12/96

NORTH HALF OF SEC. 12, T133N, R29W

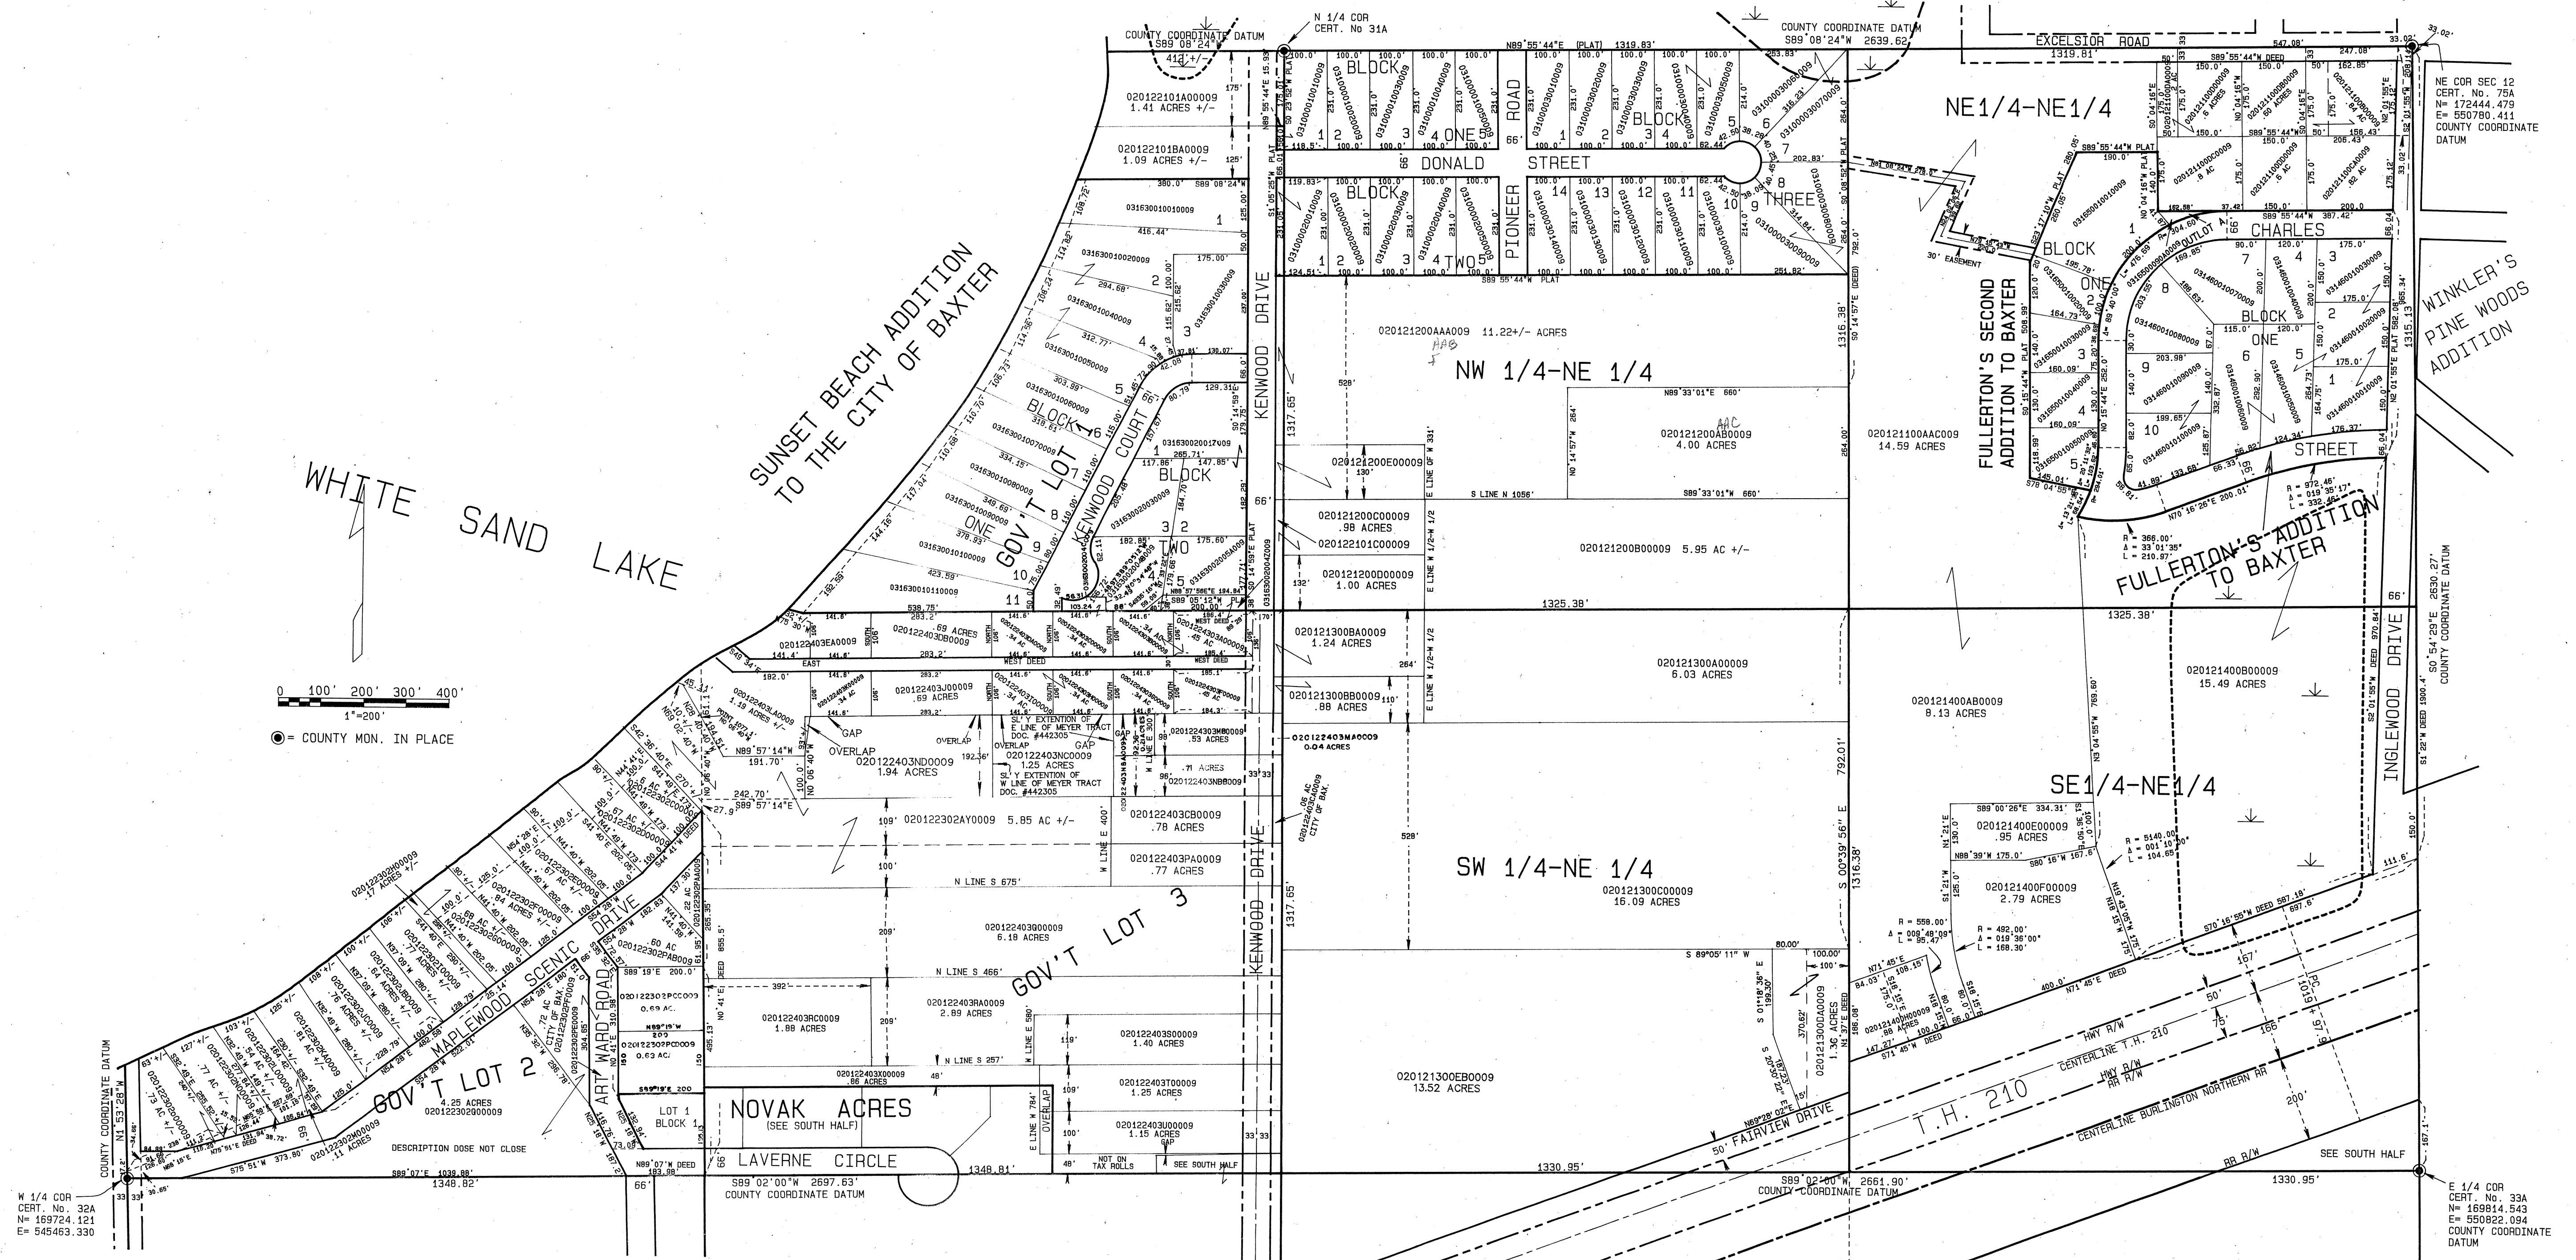


THIS HALF SECTION MAP IS TO BE USED FOR REFERENCE ONLY!!
It is not intended to be an accurate boundary survey.
Said map is a compilation of records as they appear in
the Crow Wing County offices affecting the area shown.
The County is not responsible for any inaccuracies
herein contained.

NOTE: RIVERS, LAKES, CREEKS, PONDS, TRAILS,
AND WETLANDS ARE DIGITIZED.
NOTE: ALL ACREAGE COMPUTATIONS EXCLUDE
RIGHT OF WAYS OF PUBLIC ROADS,
RAILROADS, AND UTILITIES.

ANTHONY E. KERICK
CROW WING COUNTY SURVEYOR
MINNESOTA REG. NO. 12266
DATE: JULY 1992 DRAFTED BY-SA
REVISED NW-NE AUG. '93
REVISED SW-NE 12/94
REVISED GL 3 5/95 - 11/27/95 - 9/24/96

SOUTH HALF OF SEC. 12, T133N, R29W

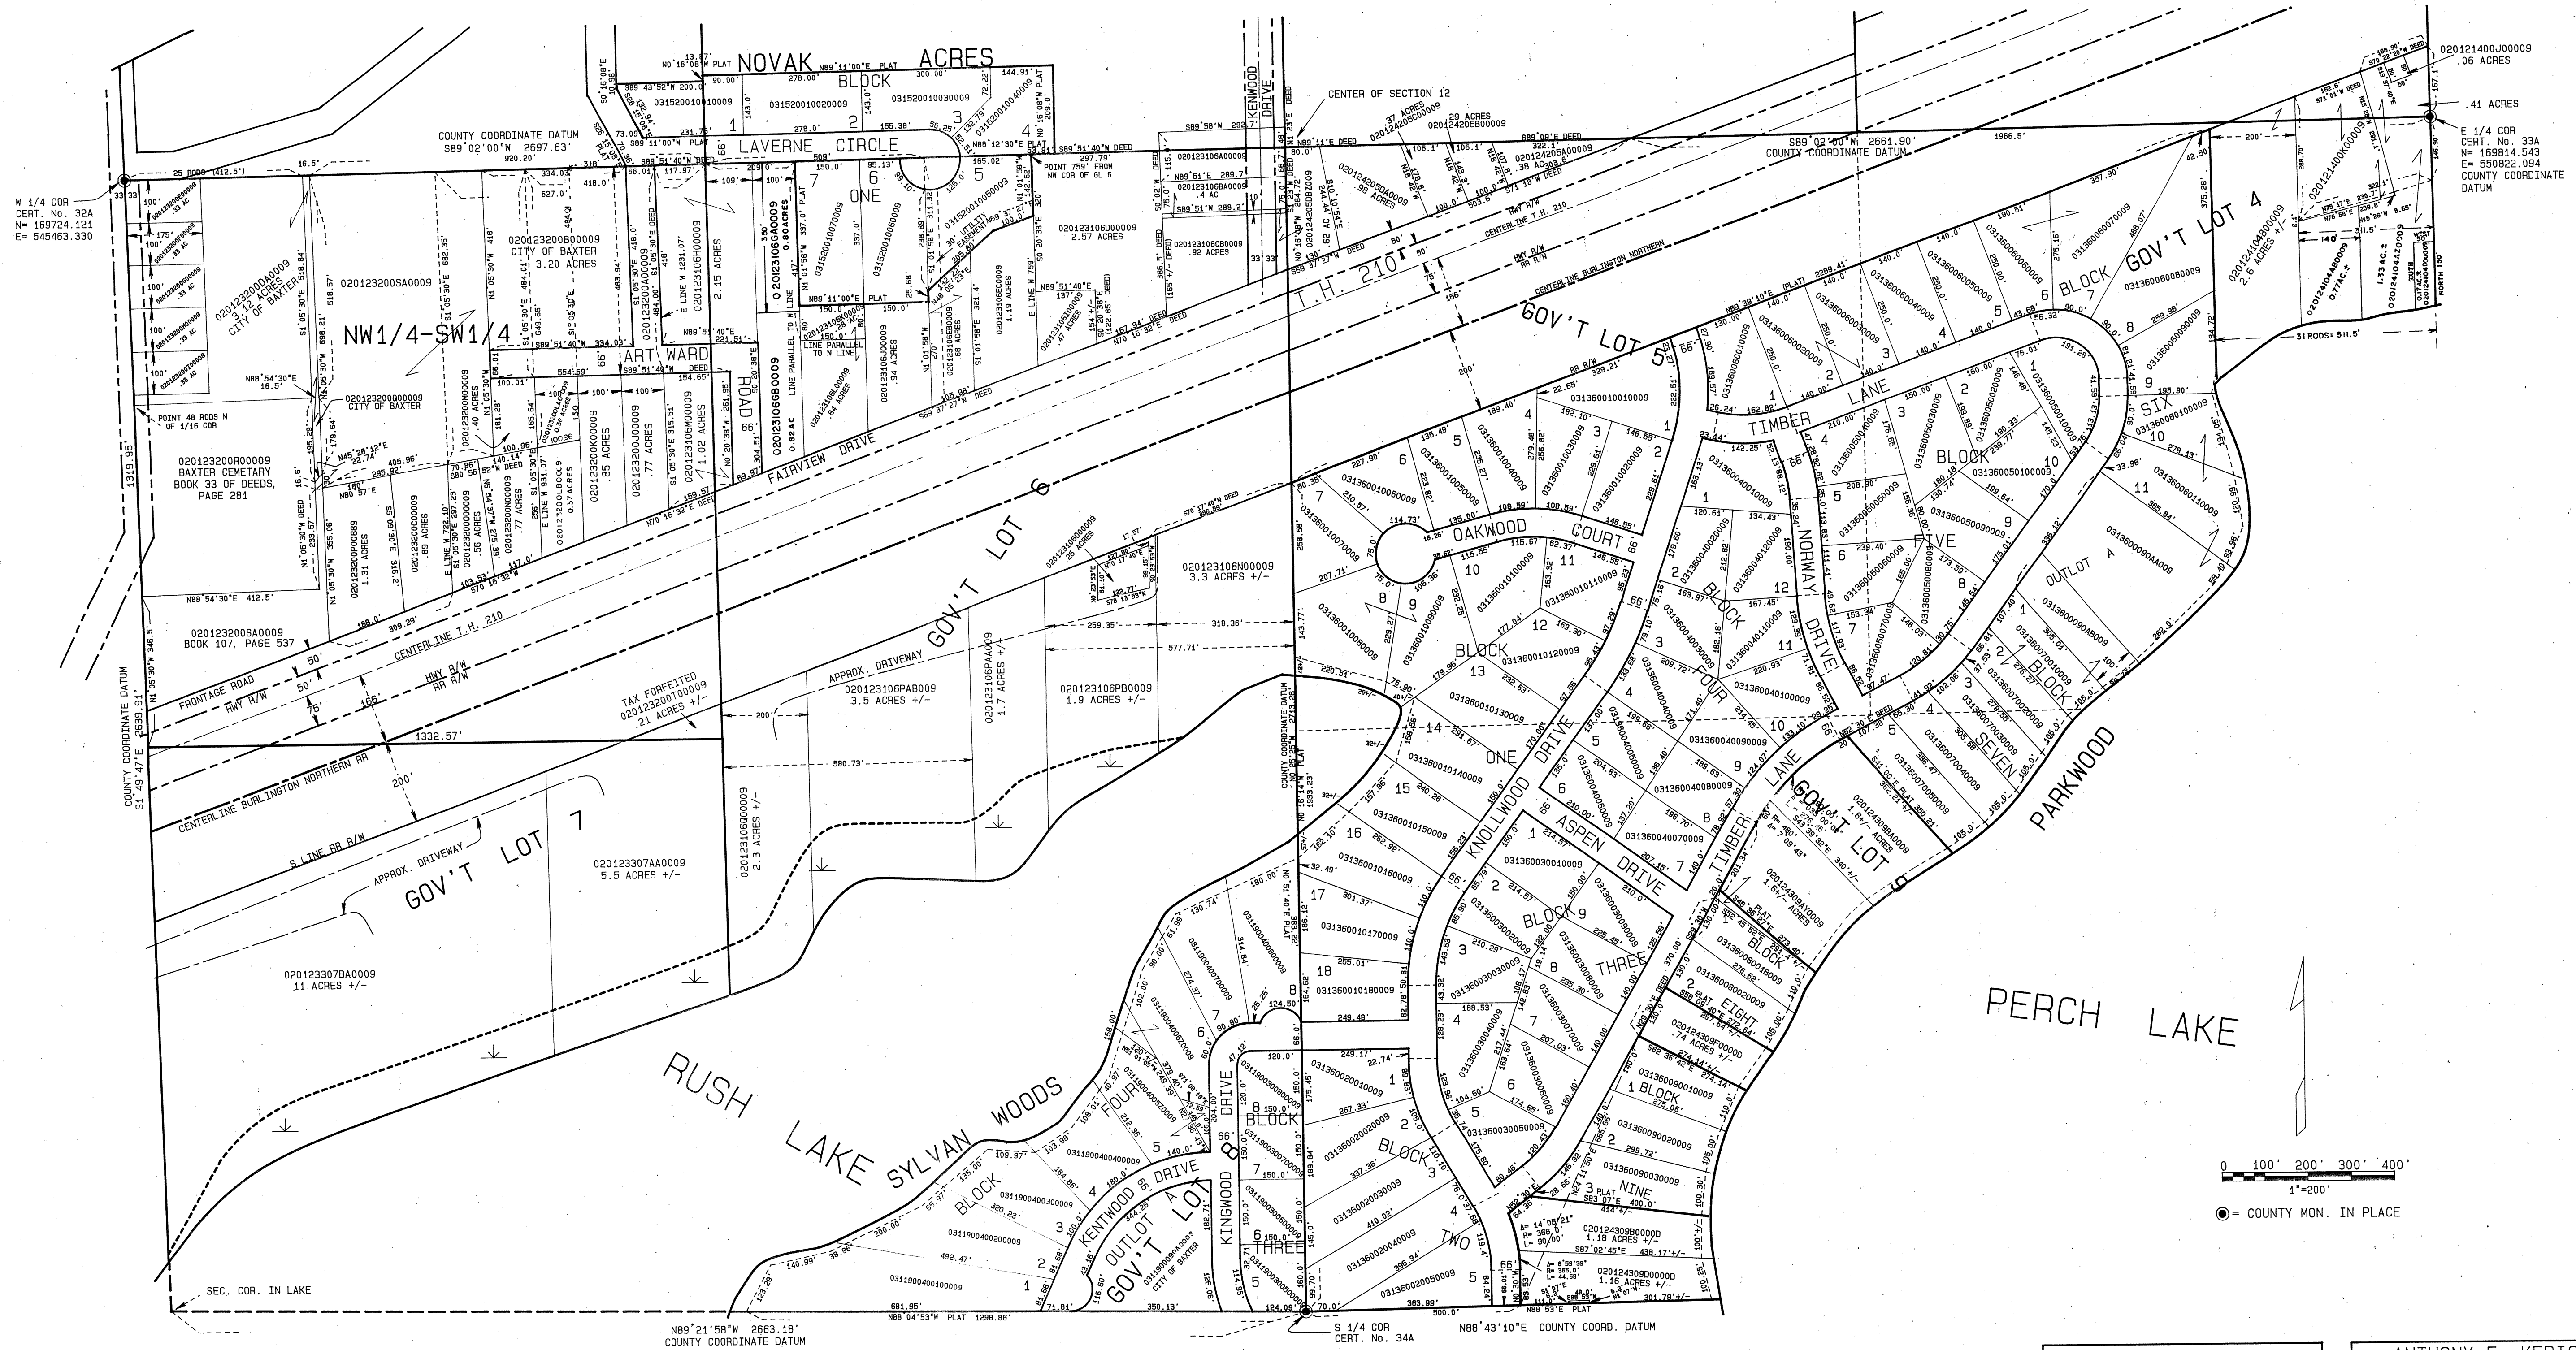


THIS HALF SECTION MAP IS TO BE USED FOR REFERENCE ONLY!!
It is not intended to be an accurate boundary survey.
Said map is a compilation of records as they appear in
the Crow Wing County offices affecting the area shown.
The County is not responsible for any inaccuracies
herein contained.

NOTE: RIVERS, LAKES, CREEKS, PONDS, TRAILS,
AND WETLANDS ARE DIGITIZED.
NOTE: ALL ACRES COMPUTATIONS EXCLUDE
RIGHT OF WAYS OF PUBLIC ROADS,
RAILROADS, AND UTILITIES.

ANTHONY E. KERICK
CROW WING COUNTY SURVEYOR
MINNESOTA REG. NO. 12266
DATE: JULY 1992 DRAFTED BY-SA
REVISED 1/28/93
REVISED 6/1, 9, AUG. '93 - 1/08/96
12/3/96


NORTH HALF OF SECTION 13, T133N, R29W CITY OF BAXTER

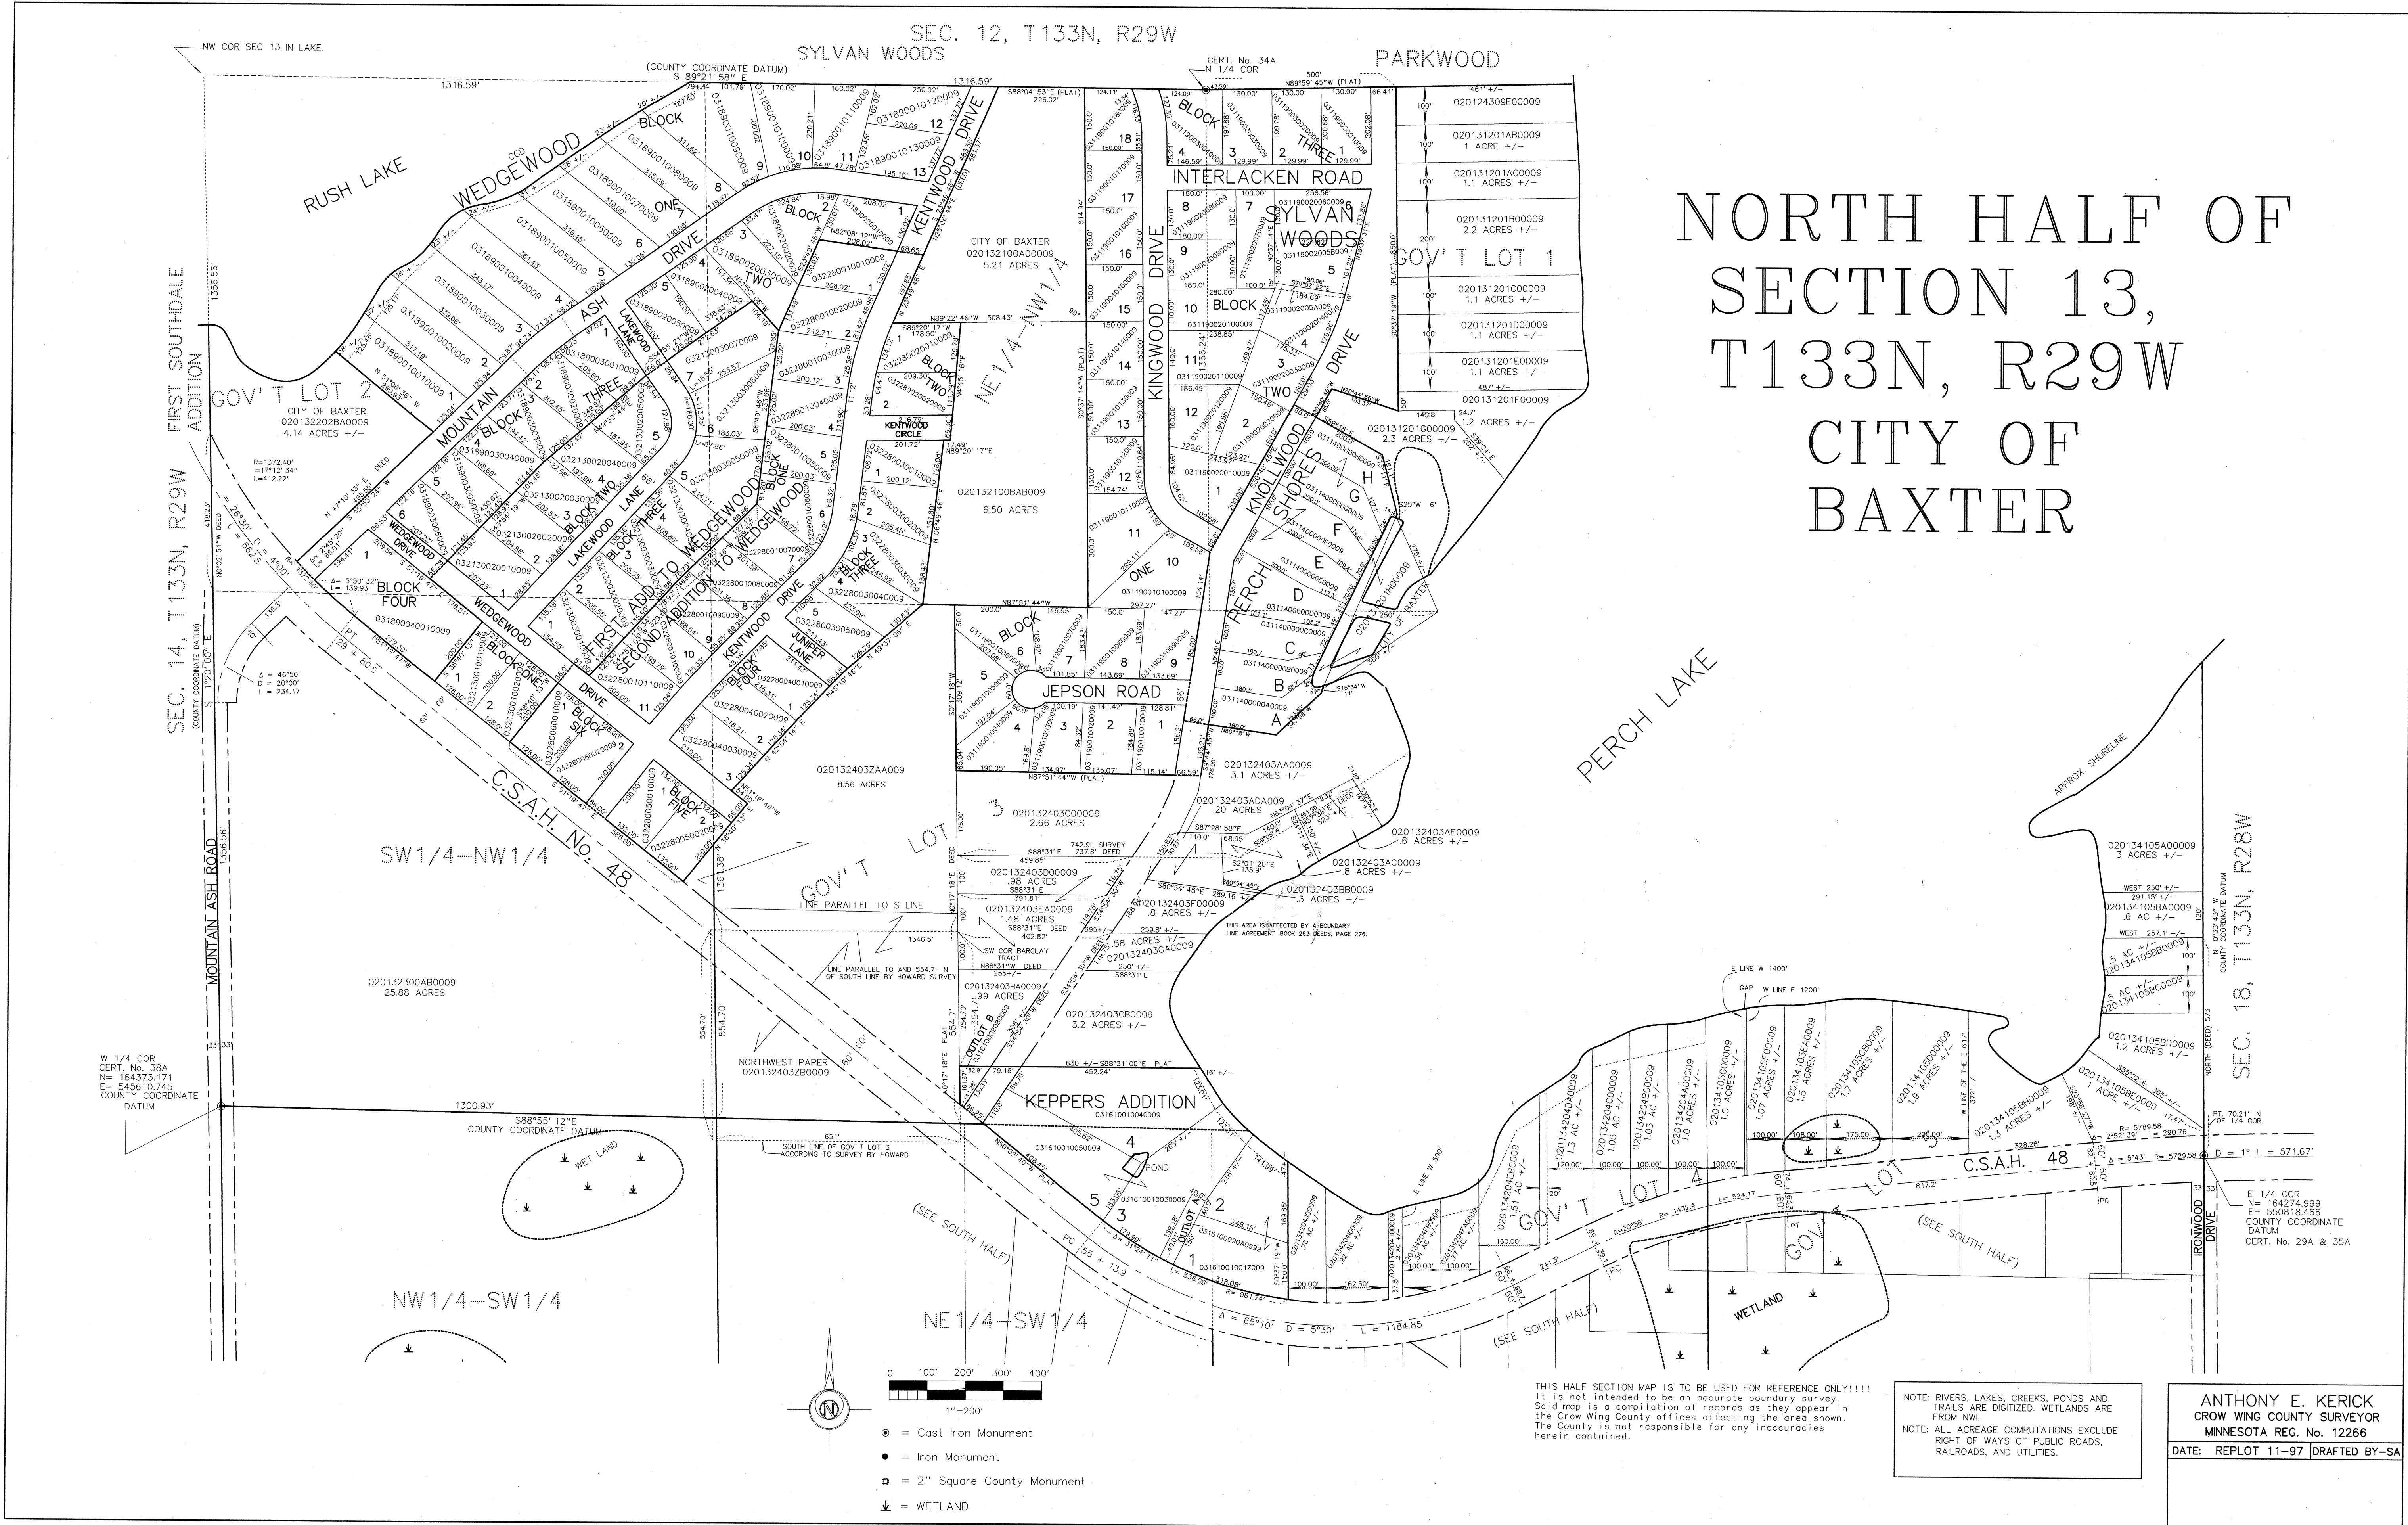


THIS HALF SECTION MAP IS TO BE USED FOR REFERENCE ONLY!!!!
It is not intended to be an accurate boundary survey.
Said map is a compilation of records as they appear in
the Crow Wing County offices affecting the area shown.
The County is not responsible for any inaccuracies
herein contained.

NOTE: RIVERS, LAKES, CREEKS, PONDS AND
TRAILS ARE DIGITIZED. WETLANDS ARE
FROM NWI.
NOTE: ALL ACREAGE COMPUTATIONS, EXCLUDE
RIGHT OF WAYS OF PUBLIC ROADS,
RAILROADS, AND UTILITIES.

ANTHONY E. KERICK
CROW WING COUNTY SURVEYOR
MINNESOTA REG. No. 12266
DATE: RELOT 11-97 | DRAFTED BY-SA

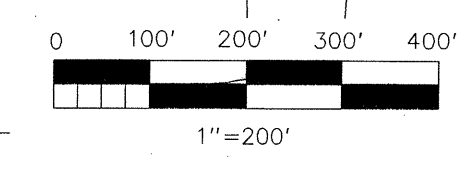


- = Cast Iron Monument
- = Iron Monument
- = 2" Square County Monument
- W = WETLAND

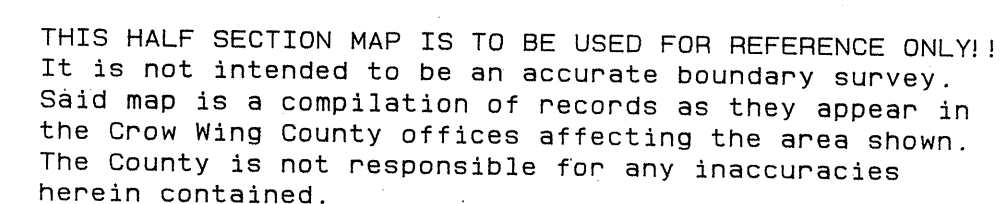

ANTHONY E. KERICK
CROW WING COUNTY SURVEYOR
MINNESOTA REG. No. 12266

DATE: JAN. 92	DRAFTED BY-SA
REVISED 1/28/93	

NORTH HALF OF SEC. 14, T133N, R29W

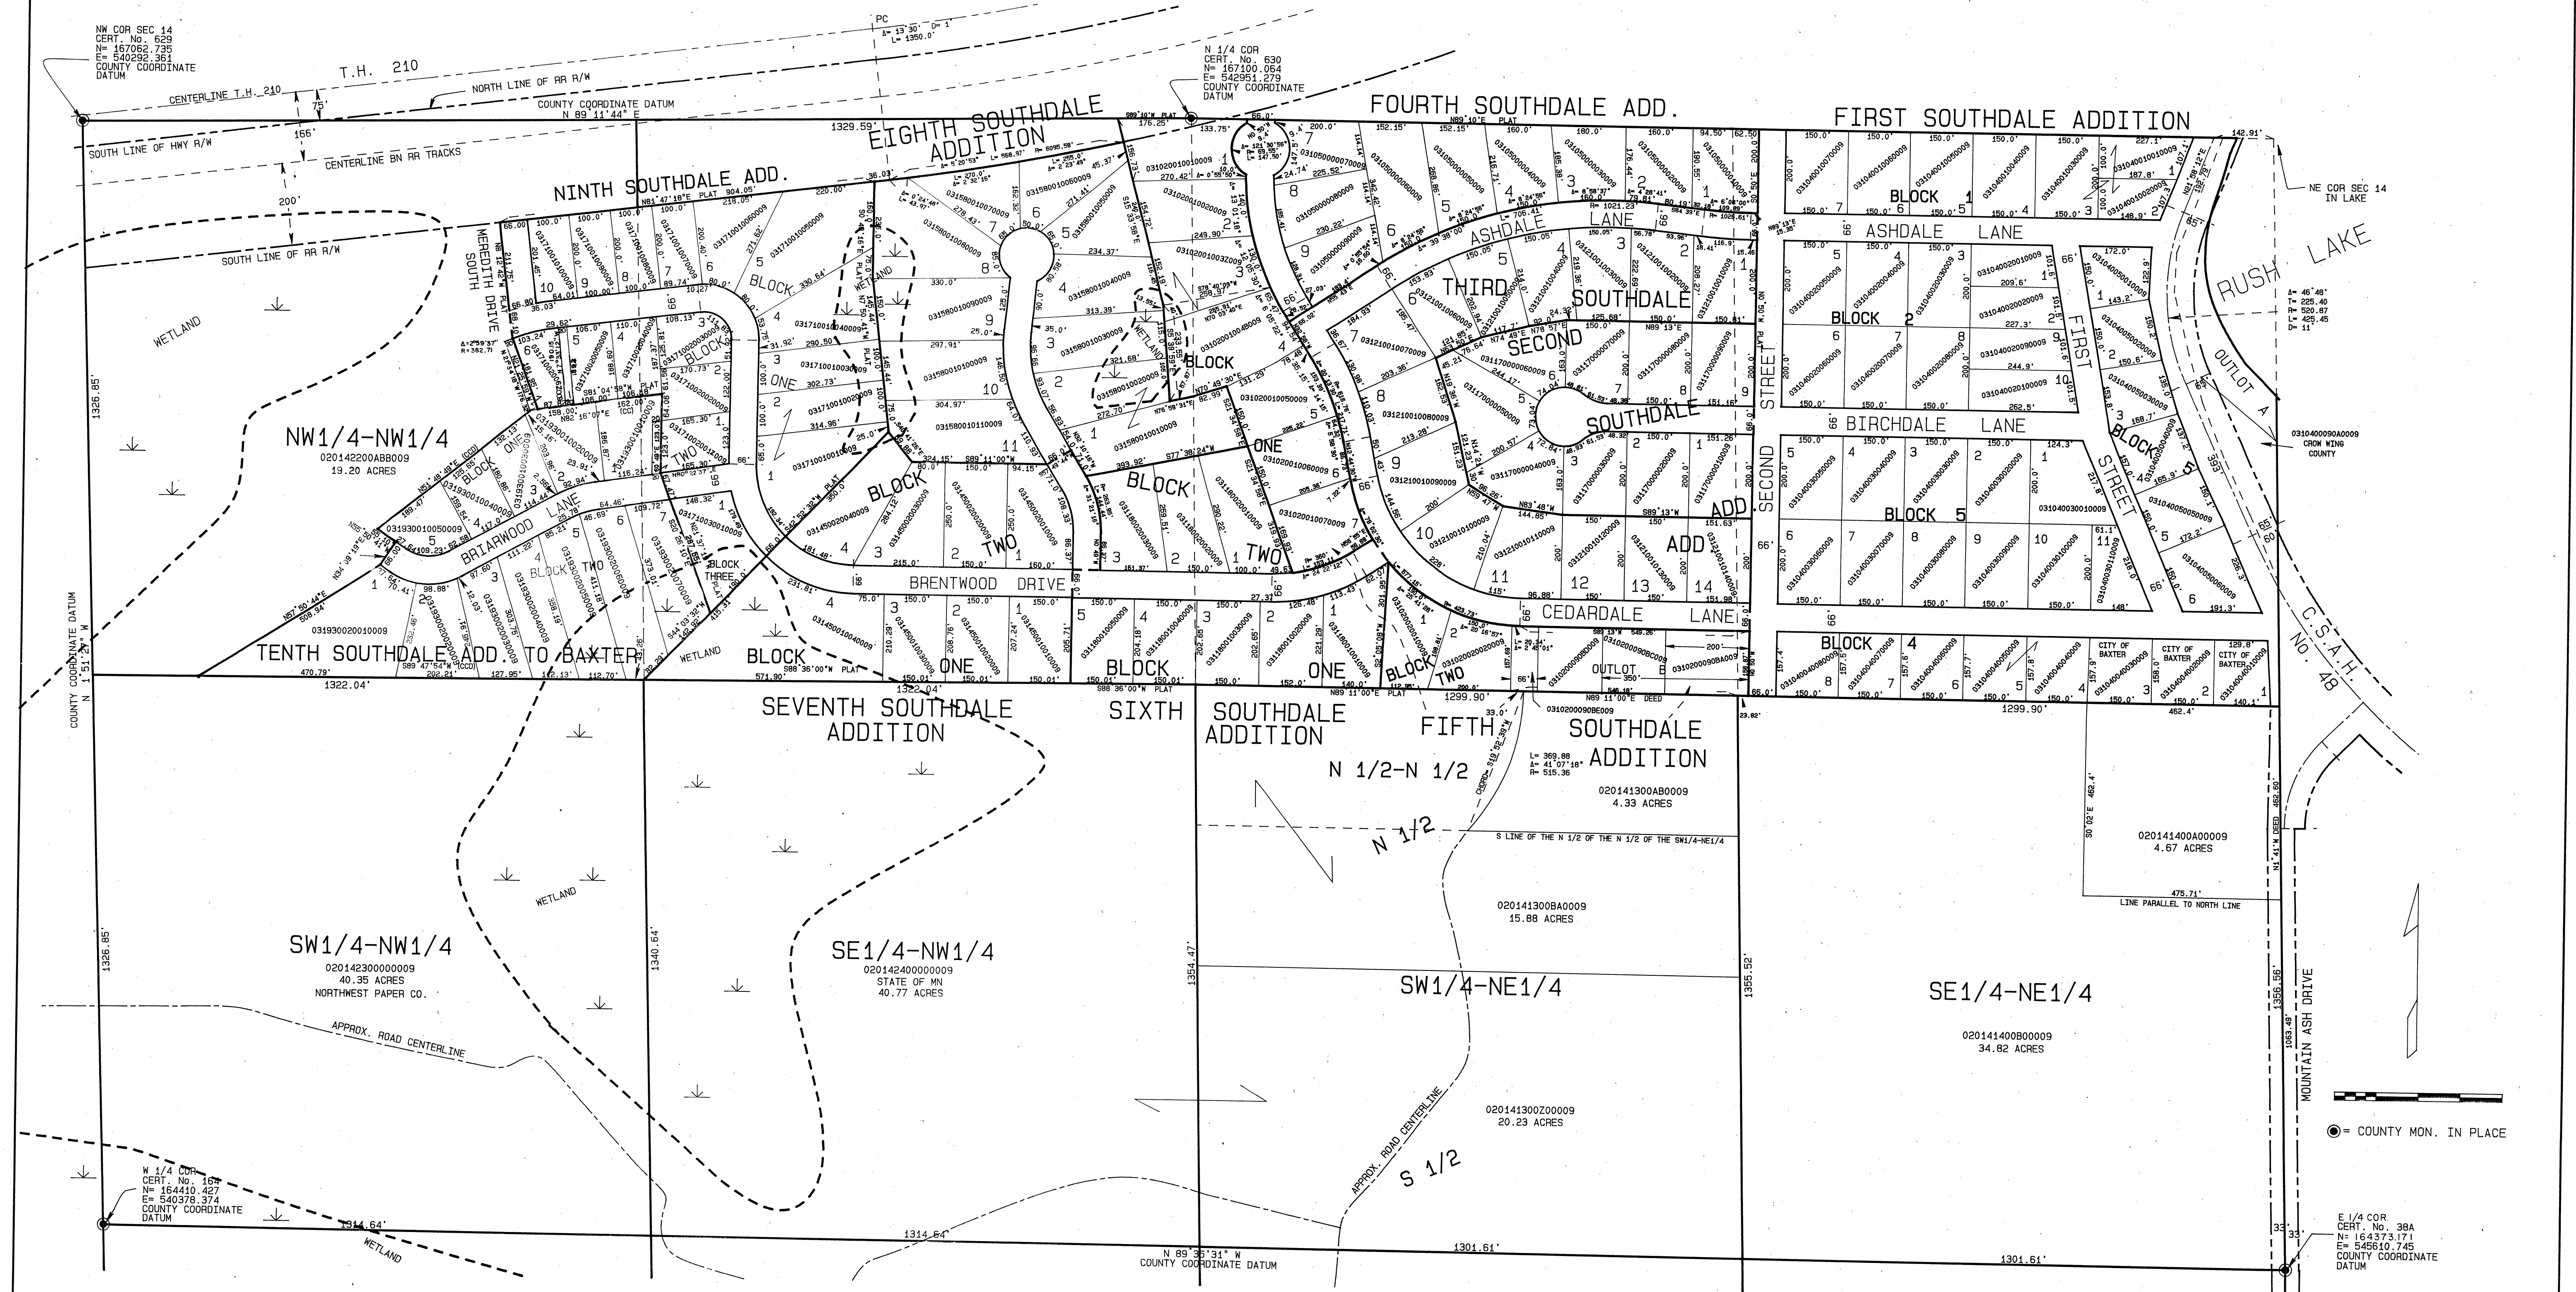


THIS HALF SECTION MAP IS TO BE USED FOR REFERENCE ONLY!!
It is not intended to be an accurate boundary survey.
Said map is a compilation of records as they appear in
the Crow Wing County offices affecting the area shown.
The County is not responsible for any inaccuracies
herein contained.

NOTE: RIVERS, LAKES, CREEKS, PONDS, TRAILS,
AND WETLANDS ARE DIGITIZED.
NOTE: ALL ACREAGE COMPUTATIONS EXCLUDE
RIGHT OF WAYS OF PUBLIC ROADS,
RAILROADS, AND UTILITIES.

ANTHONY E. KERICK
CROW WING COUNTY SURVEYOR
MINNESOTA REG. No. 12266

DATE: JAN. 92 DRAFTED BY-SA
REVISED AUG. 92
TENTH SOUTHDAL ADD. 5/94

SOUTH HALF OF SEC. 14, T133N, R29W

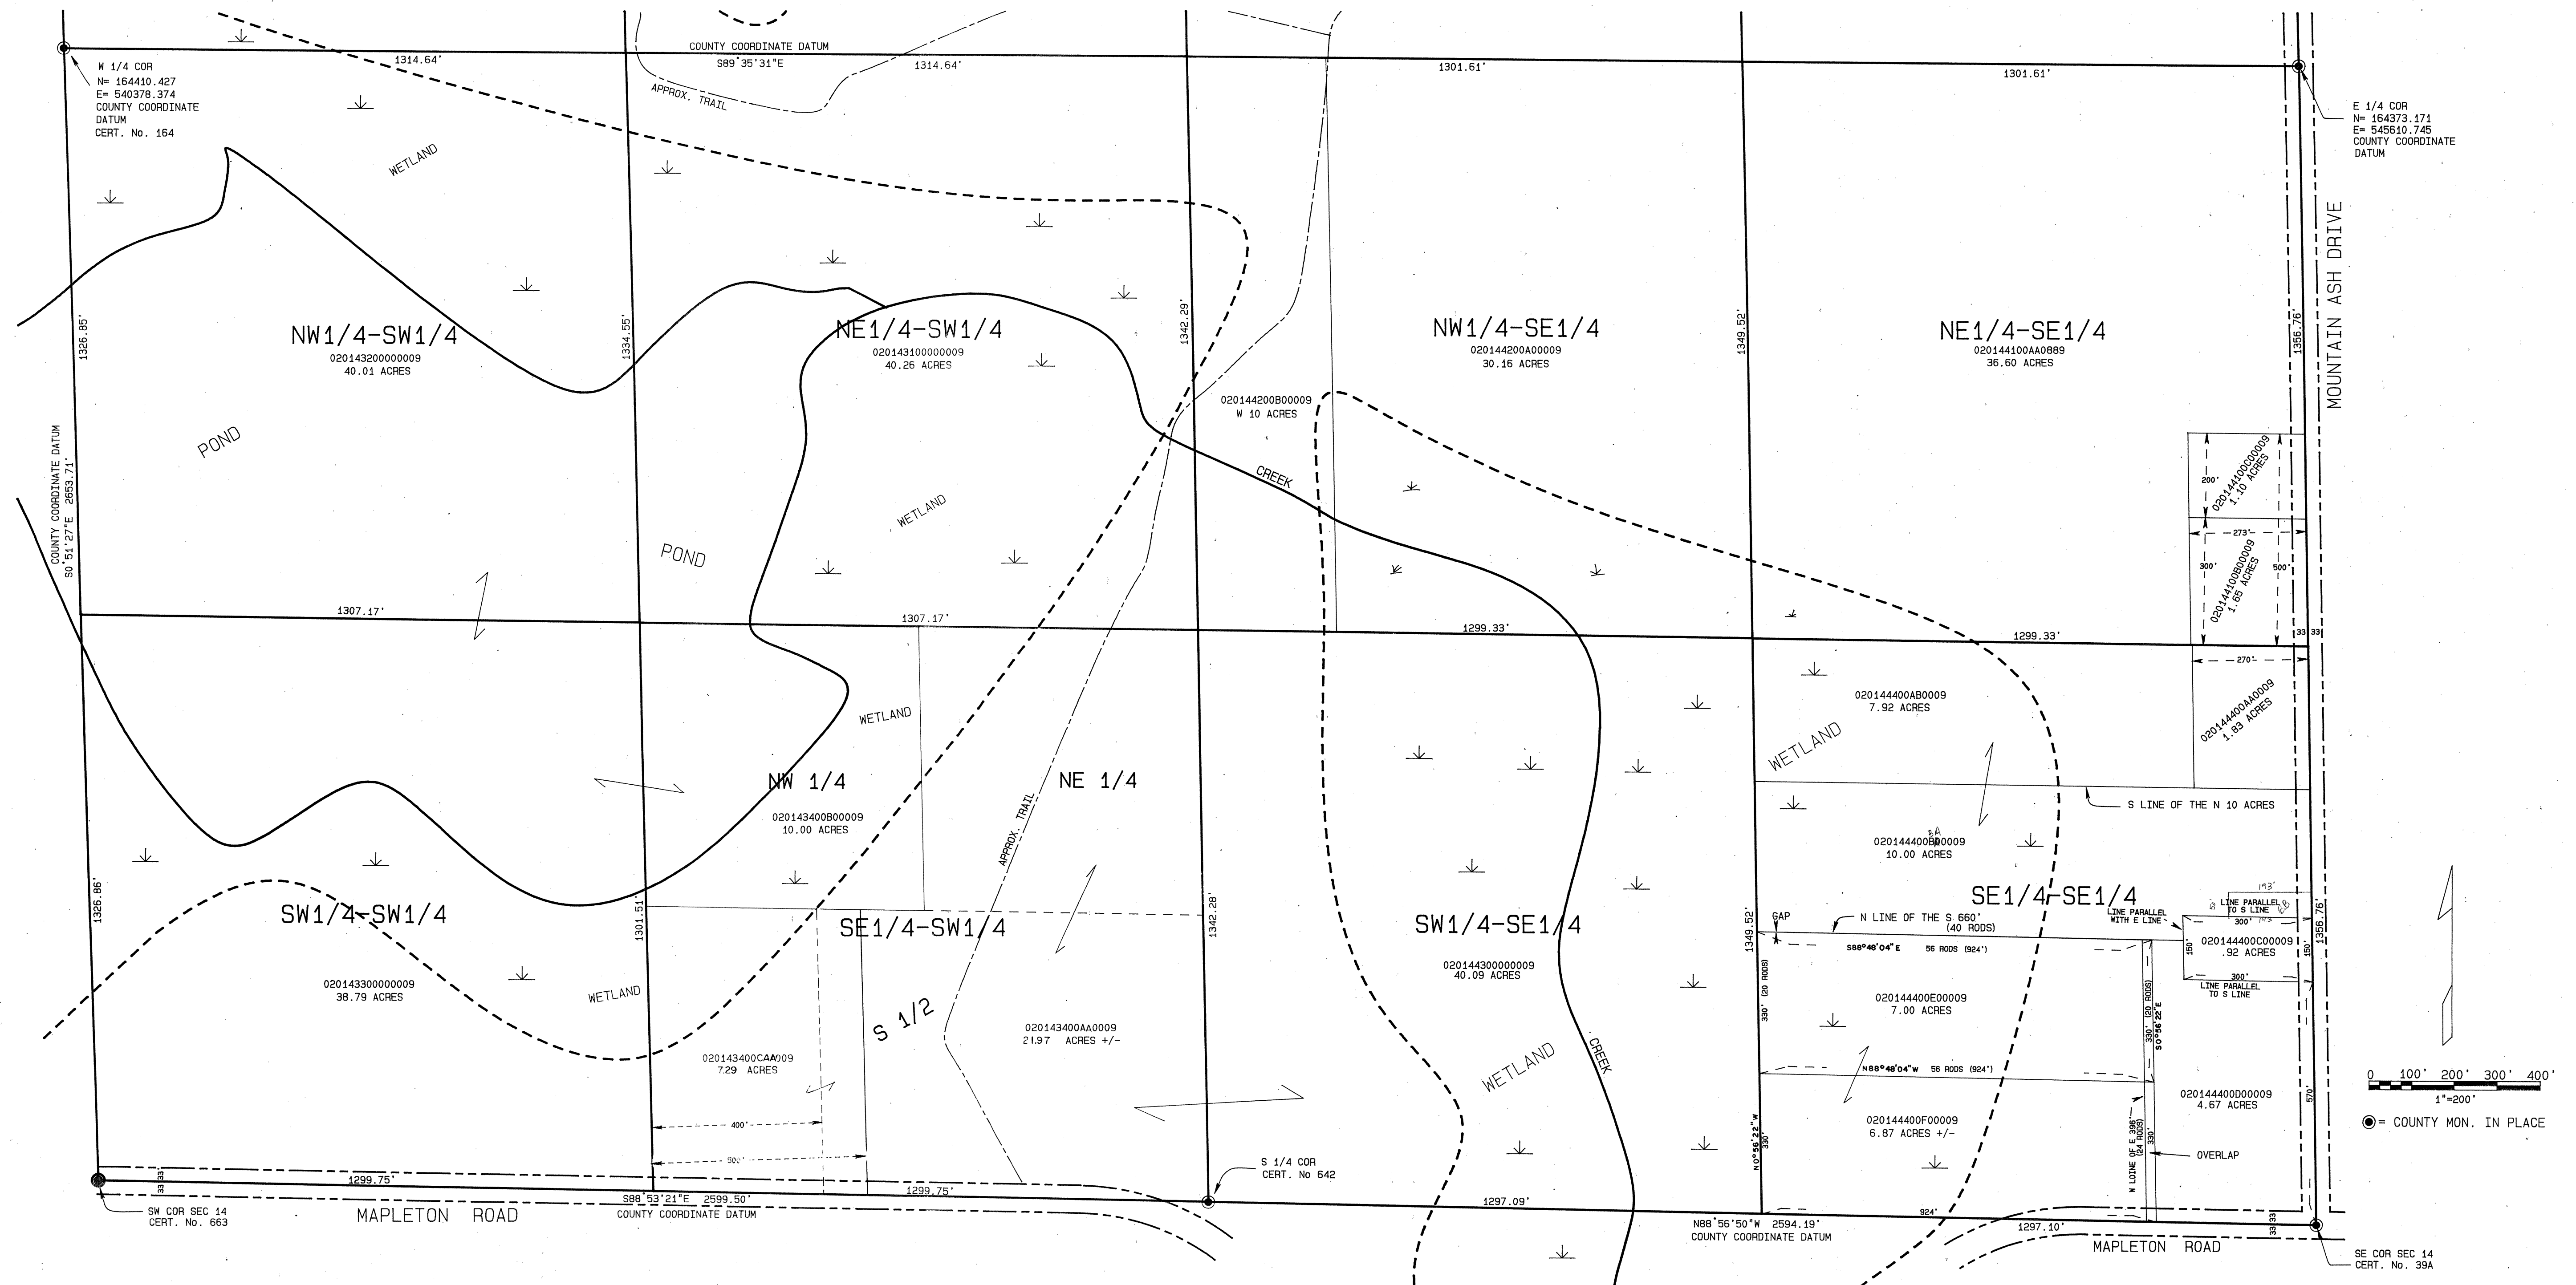

THIS HALF SECTION MAP IS TO BE USED FOR REFERENCE ONLY!!
It is not intended to be an accurate boundary survey.
Said map is a compilation of records as they appear in
the Crow Wing County offices affecting the area shown.
The County is not responsible for any inaccuracies
herein contained.


NOTE: RIVERS, LAKES, CREEKS, PONDS, TRAILS,
AND WETLANDS ARE DIGITIZED.

NOTE: ALL ACREAGE COMPUTATIONS EXCLUDE
RIGHT OF WAYS OF PUBLIC ROADS,
RAILROADS, AND UTILITIES.

ANTHONY E. KERICK
CROW WING COUNTY SURVEYOR
MINNESOTA REG. No. 12266

DATE: JAN. 92	DRAFTED BY-SA
REVISED 1/28/93-9/2/93-9/8/94	

NORTH HALF OF SEC. 15, T133N, R29W

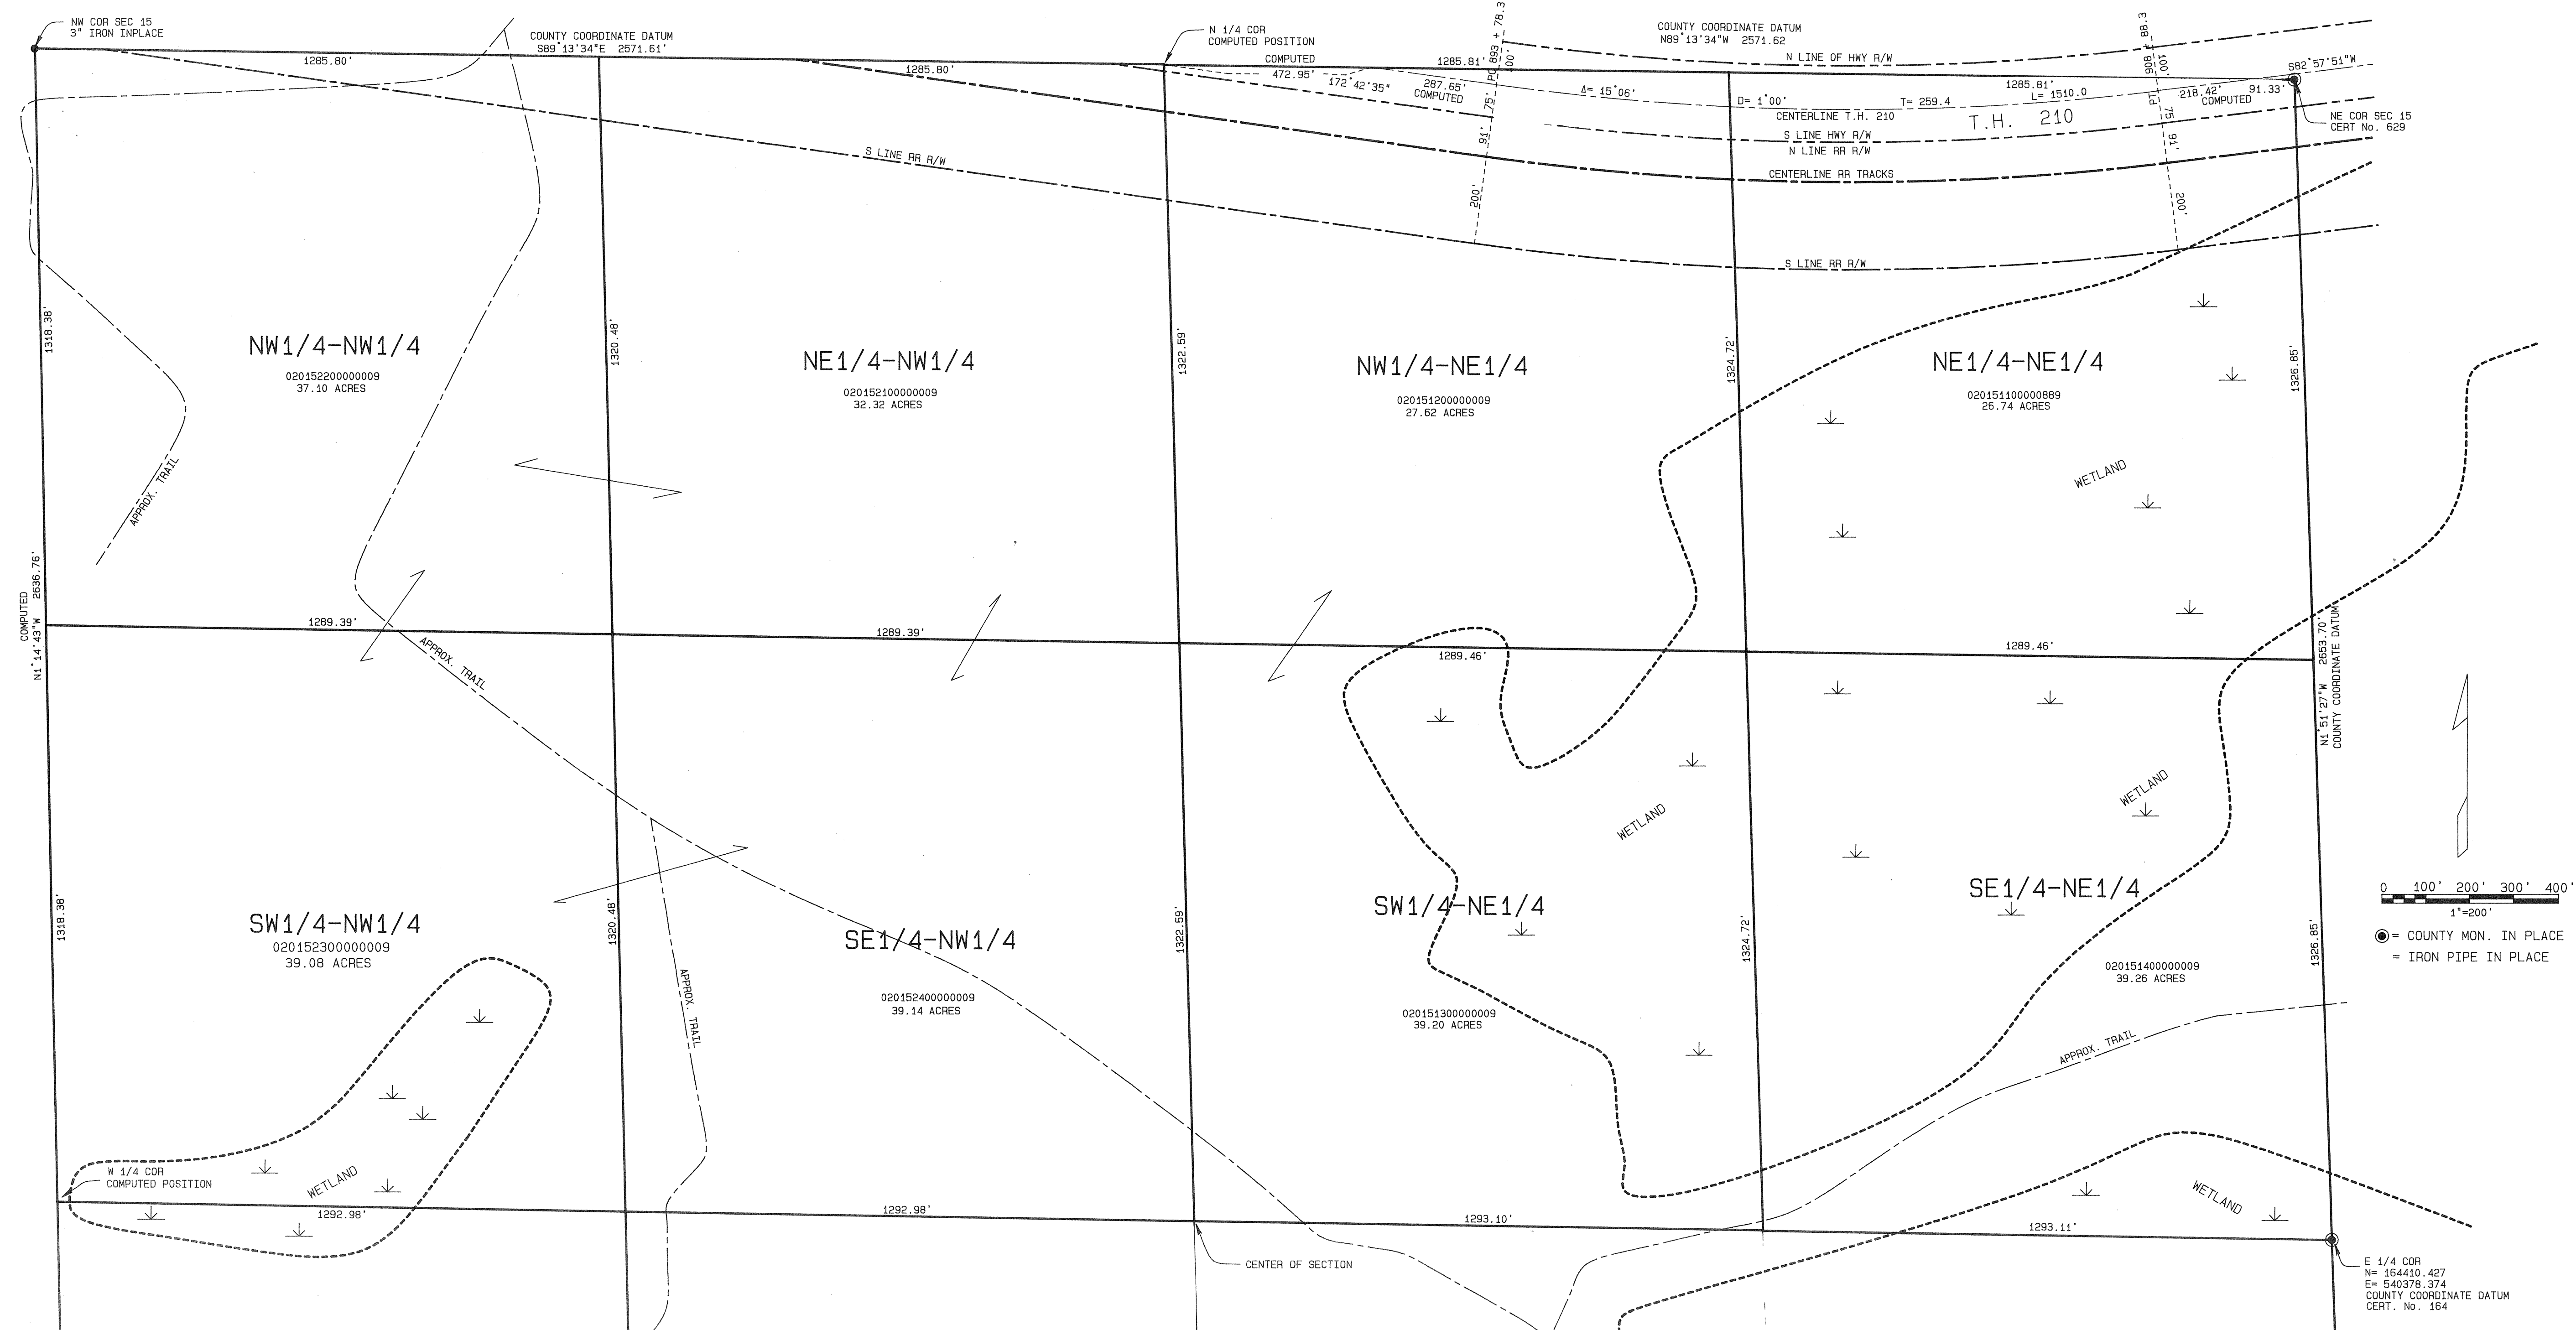

THIS HALF SECTION MAP IS TO BE USED FOR REFERENCE ONLY!!
It is not intended to be an accurate boundary survey.
Said map is a compilation of records as they appear in
the Crow Wing County offices affecting the area shown.
The County is not responsible for any inaccuracies
herein contained.


NOTE: RIVERS, LAKES, CREEKS, PONDS, TRAILS,
AND WETLANDS ARE DIGITIZED.

NOTE: ALL ACREAGE COMPUTATIONS EXCLUDE
RIGHT OF WAYS OF PUBLIC ROADS,
RAILROADS, AND UTILITIES.

ANTHONY E. KERICK
CROW WING COUNTY SURVEYOR
MINNESOTA REG. No. 12266


DATE: MARCH 1992 DRAFTED BY-SA

NORTH HALF OF SEC. 22, T133N, R29W

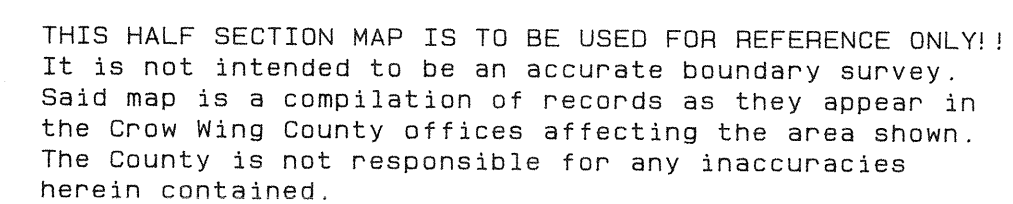

ANTHONY E. KERICK CROW WING COUNTY SURVEYOR MINNESOTA REG. No. 12266	
TE: MARCH 1992	DRAFTED BY-SA

SOUTH HALF OF SEC. 22, T133N, R29W

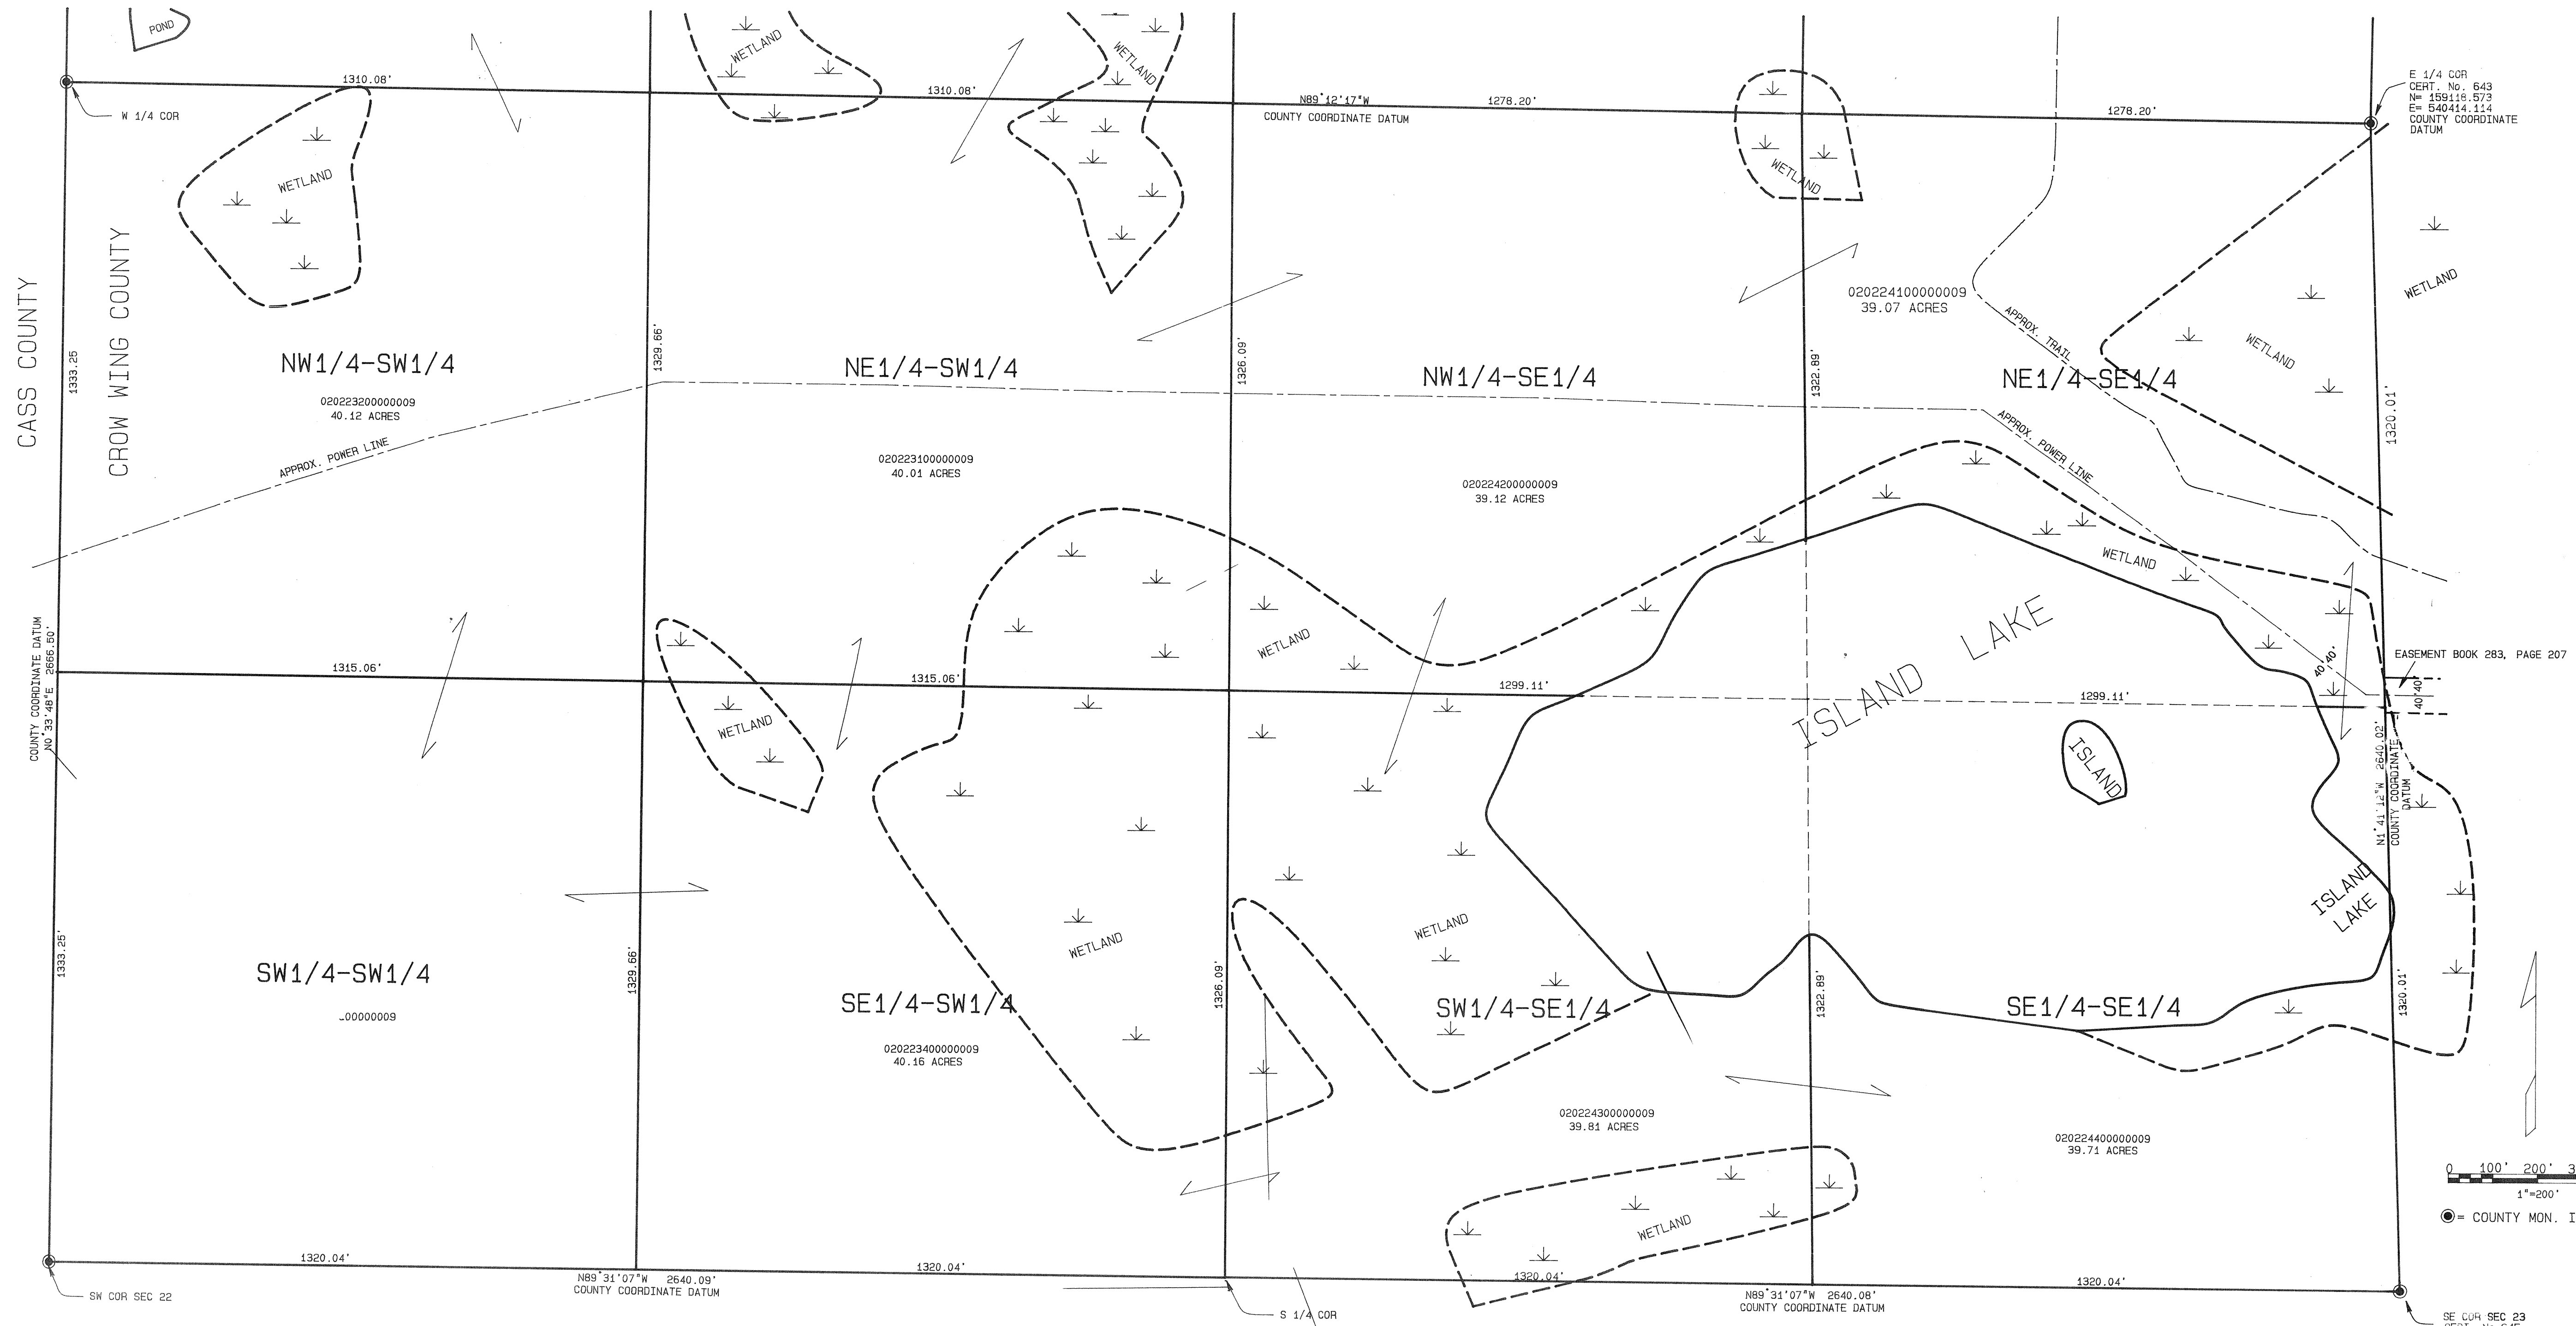


THIS HALF SECTION MAP IS TO BE USED FOR REFERENCE ONLY!!
It is not intended to be an accurate boundary survey.
Said map is a compilation of records as they appear in
the Crow Wing County offices affecting the area shown.
The County is not responsible for any inaccuracies
herein contained.


NOTE: RIVERS, LAKES, CREEKS, PONDS, TRAILS,
AND WETLANDS ARE DIGITIZED.
NOTE: ALL ACREAGE COMPUTATIONS EXCLUDE
RIGHT OF WAYS OF PUBLIC ROADS,
RAILROADS, AND UTILITIES.

ANTHONY E. KERICK
CROW WING COUNTY SURVEYOR
MINNESOTA REG. No. 12266
DATE: APRIL 1992 DRAFTED BY-SA

NORTH HALF OF SEC. 23, T133N, R29W

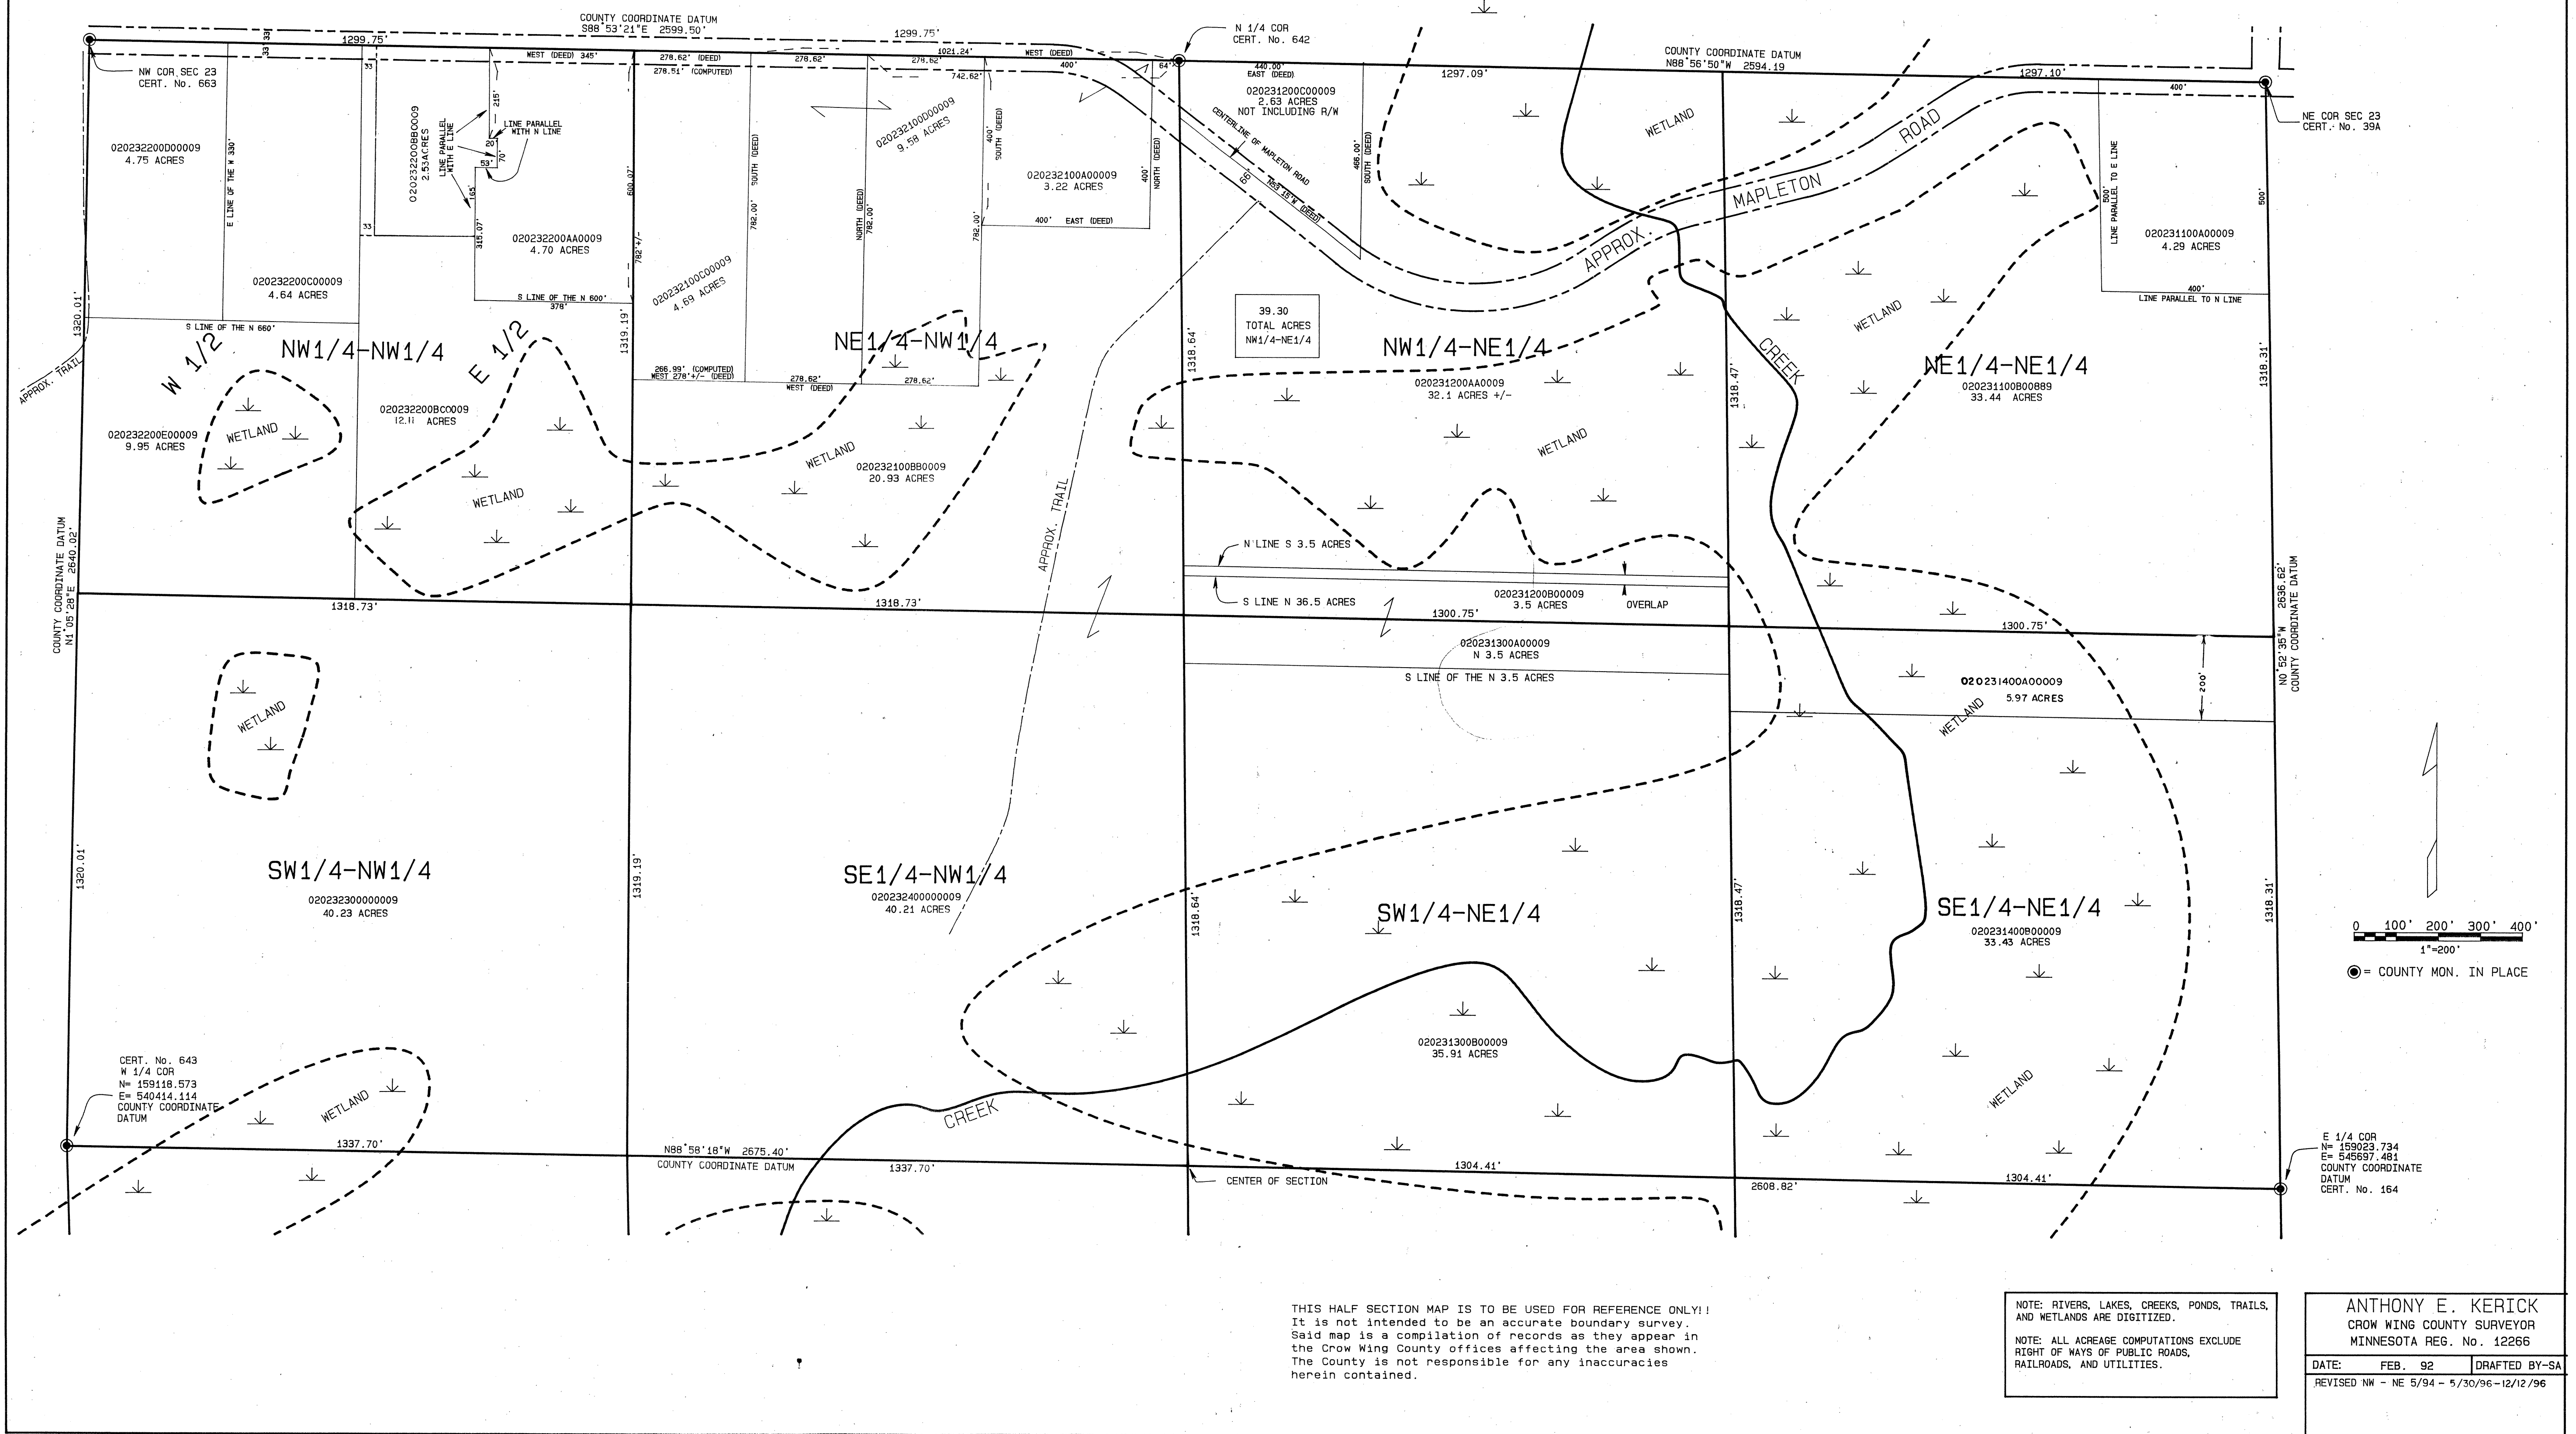

SOUTH HALF OF SEC. 23, T133N, R29W

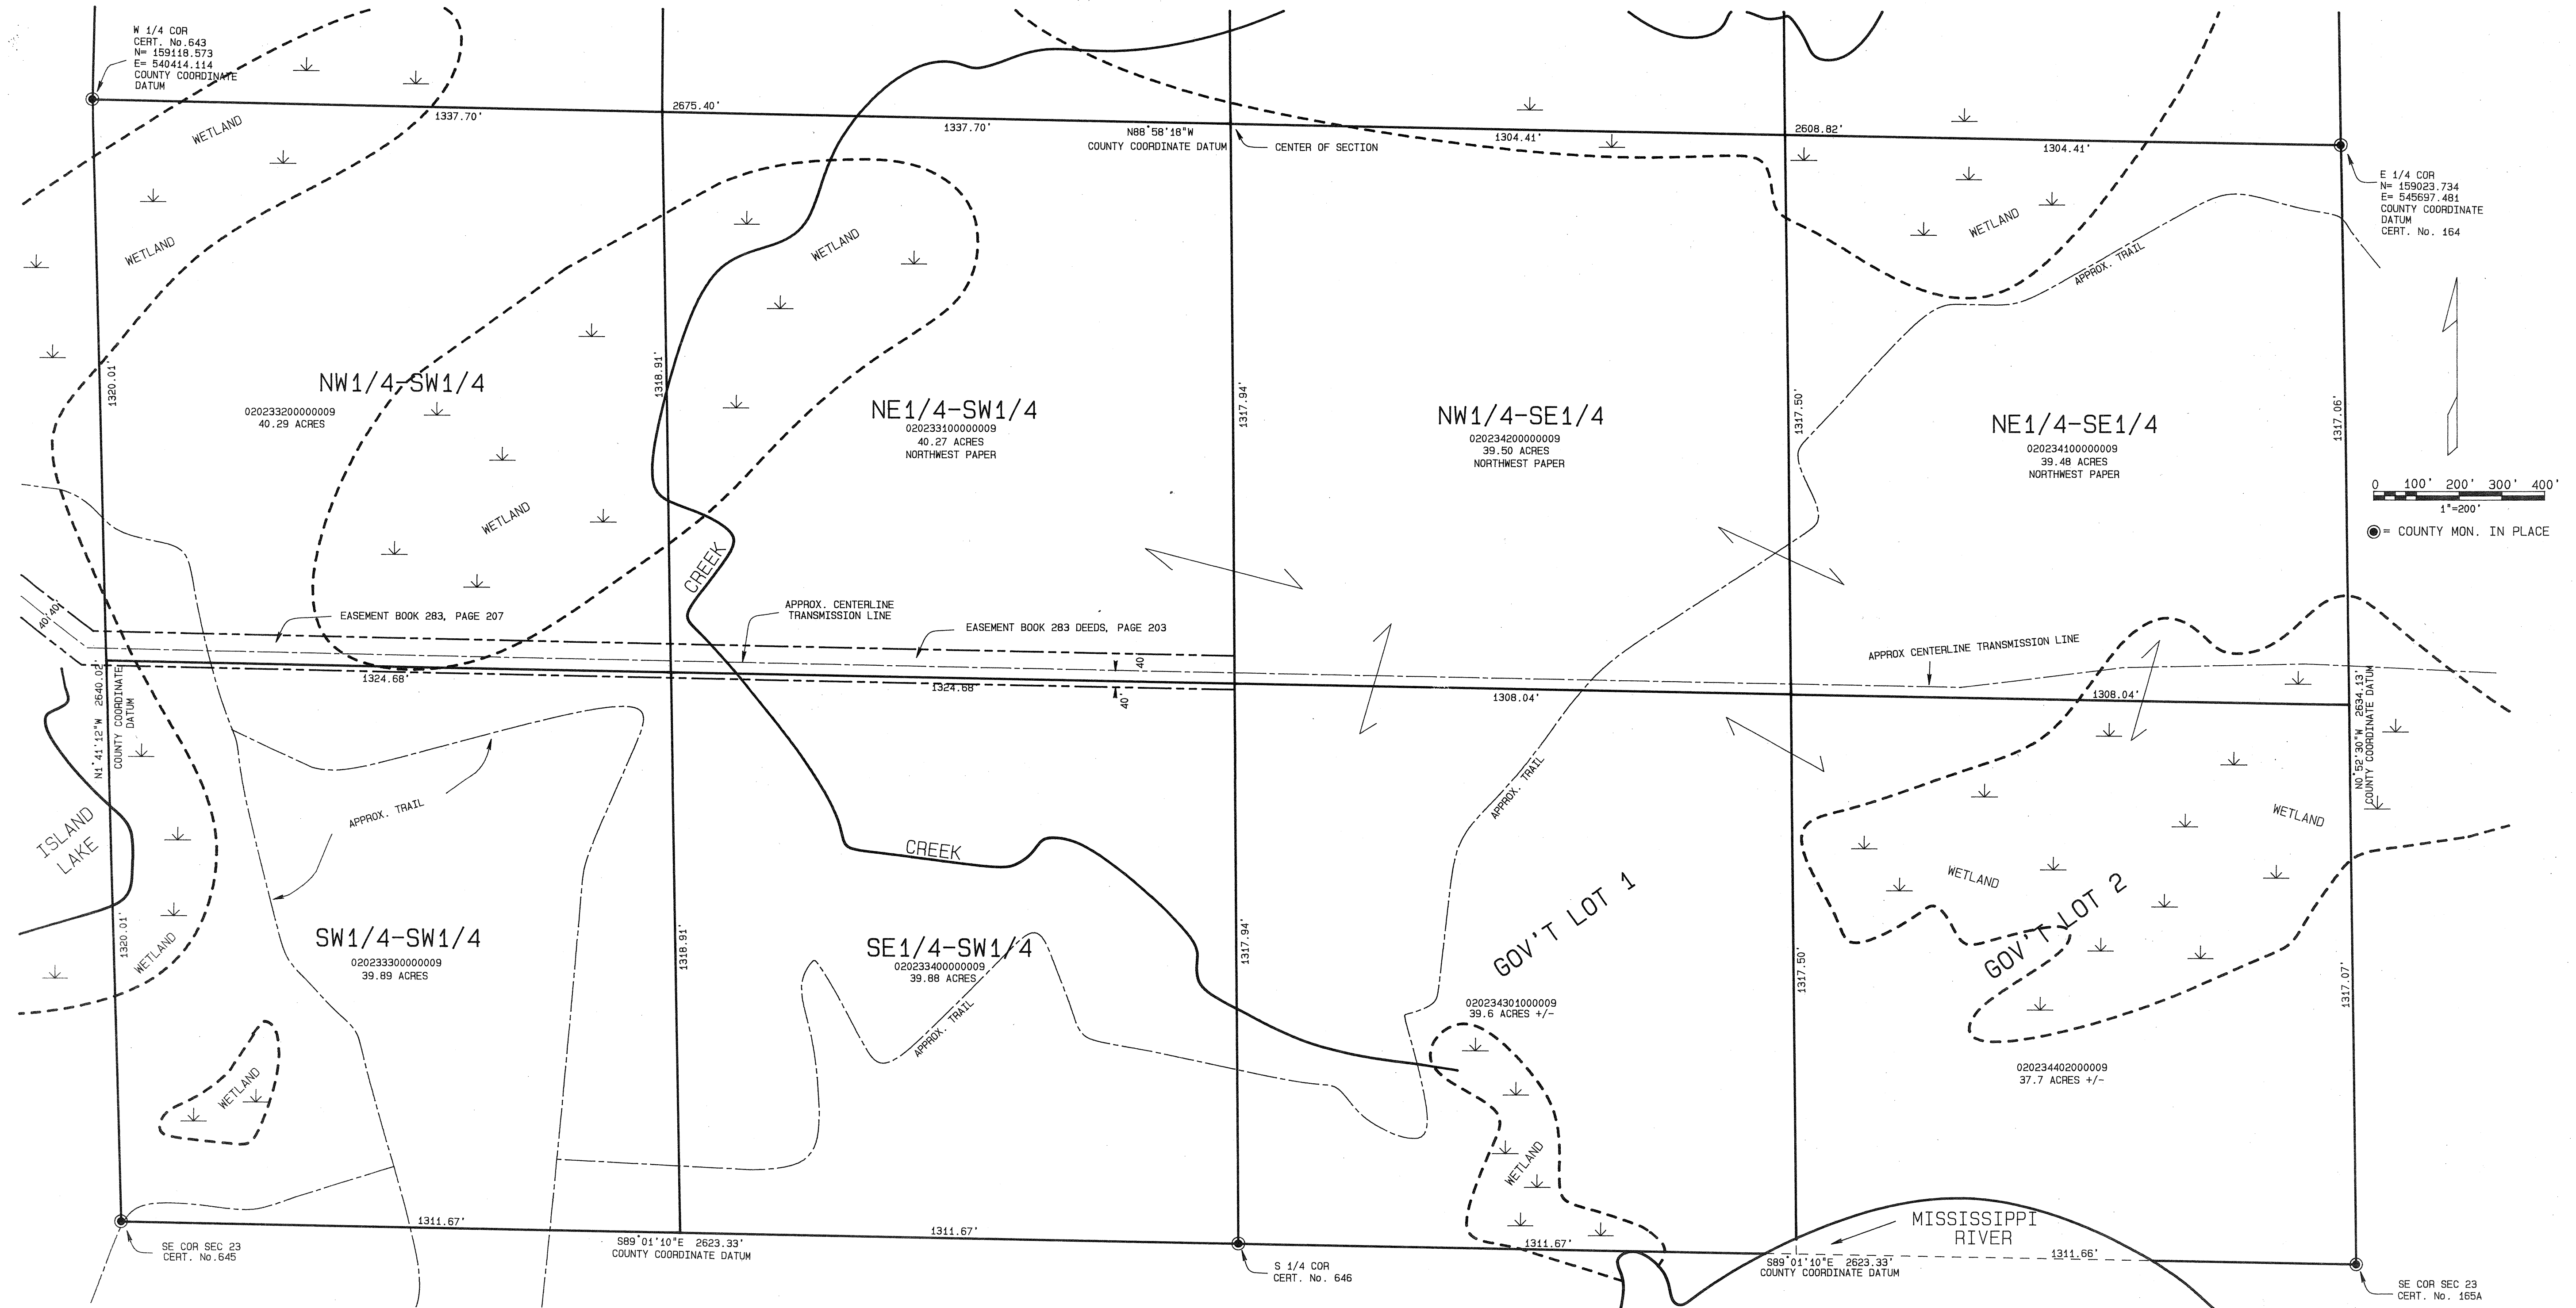

THIS HALF SECTION MAP IS TO BE USED FOR REFERENCE ONLY!!
It is not intended to be an accurate boundary survey.
Said map is a compilation of records as they appear in
the Crow Wing County offices affecting the area shown.
The County is not responsible for any inaccuracies
herein contained.


NOTE: RIVERS, LAKES, CREEKS, PONDS, TRAILS,
AND WETLANDS ARE DIGITIZED.

NOTE: ALL ACREAGE COMPUTATIONS EXCLUDE
RIGHT OF WAYS OF PUBLIC ROADS,
RAILROADS, AND UTILITIES.

ANTHONY E. KERICK
CROW WING COUNTY SURVEYOR
MINNESOTA REG. No. 12266

DATE: FEB. 92 DRAFTED BY-SA

NORTH HALF OF SEC. 24, T133N, R29W

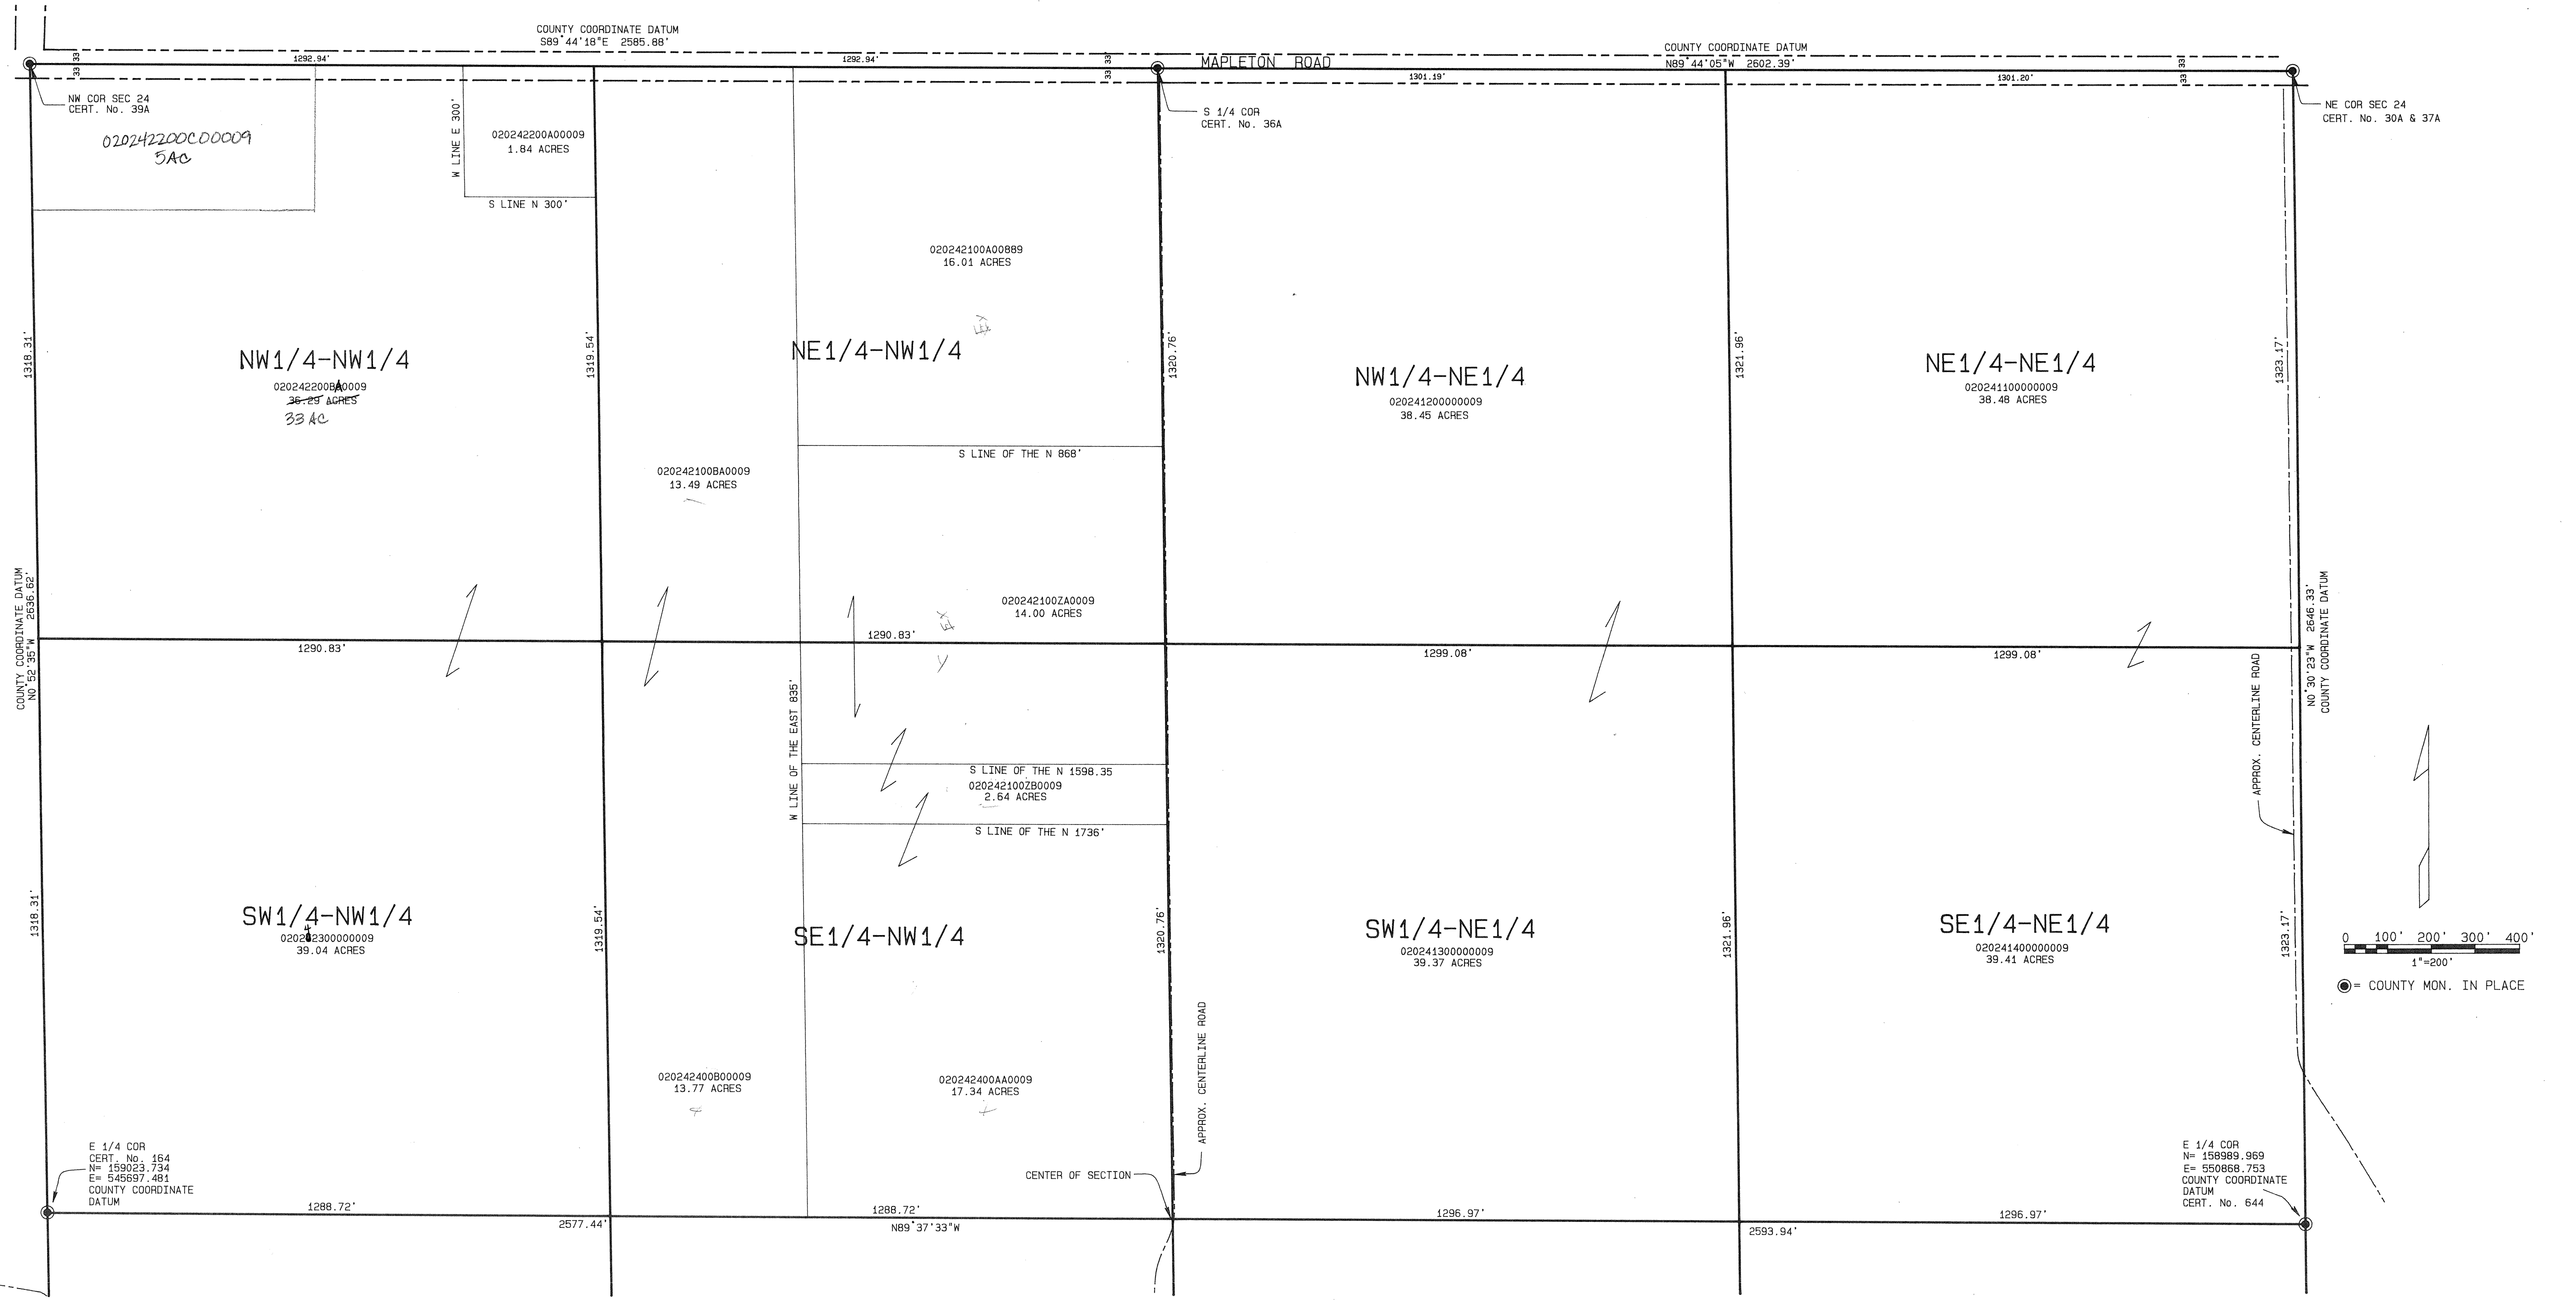


THIS HALF SECTION MAP IS TO BE USED FOR REFERENCE ONLY!!
It is not intended to be an accurate boundary survey.
Said map is a compilation of records as they appear in
the Crow Wing County offices affecting the area shown.
The County is not responsible for any inaccuracies
herein contained.

NOTE: RIVERS, LAKES, CREEKS, PONDS, TRAILS,
AND WETLANDS ARE DIGITIZED.
NOTE: ALL ACREAGE COMPUTATIONS EXCLUDE
RIGHT OF WAYS OF PUBLIC ROADS,
RAILROADS, AND UTILITIES.


ANTHONY E. KERICK
CROW WING COUNTY SURVEYOR
MINNESOTA REG. No. 12266
DATE: FEB. 92 DRAFTED BY-SA


SOUTH HALF OF SECTION 24 & 25, T133N, R29W

CITY OF BAXTER

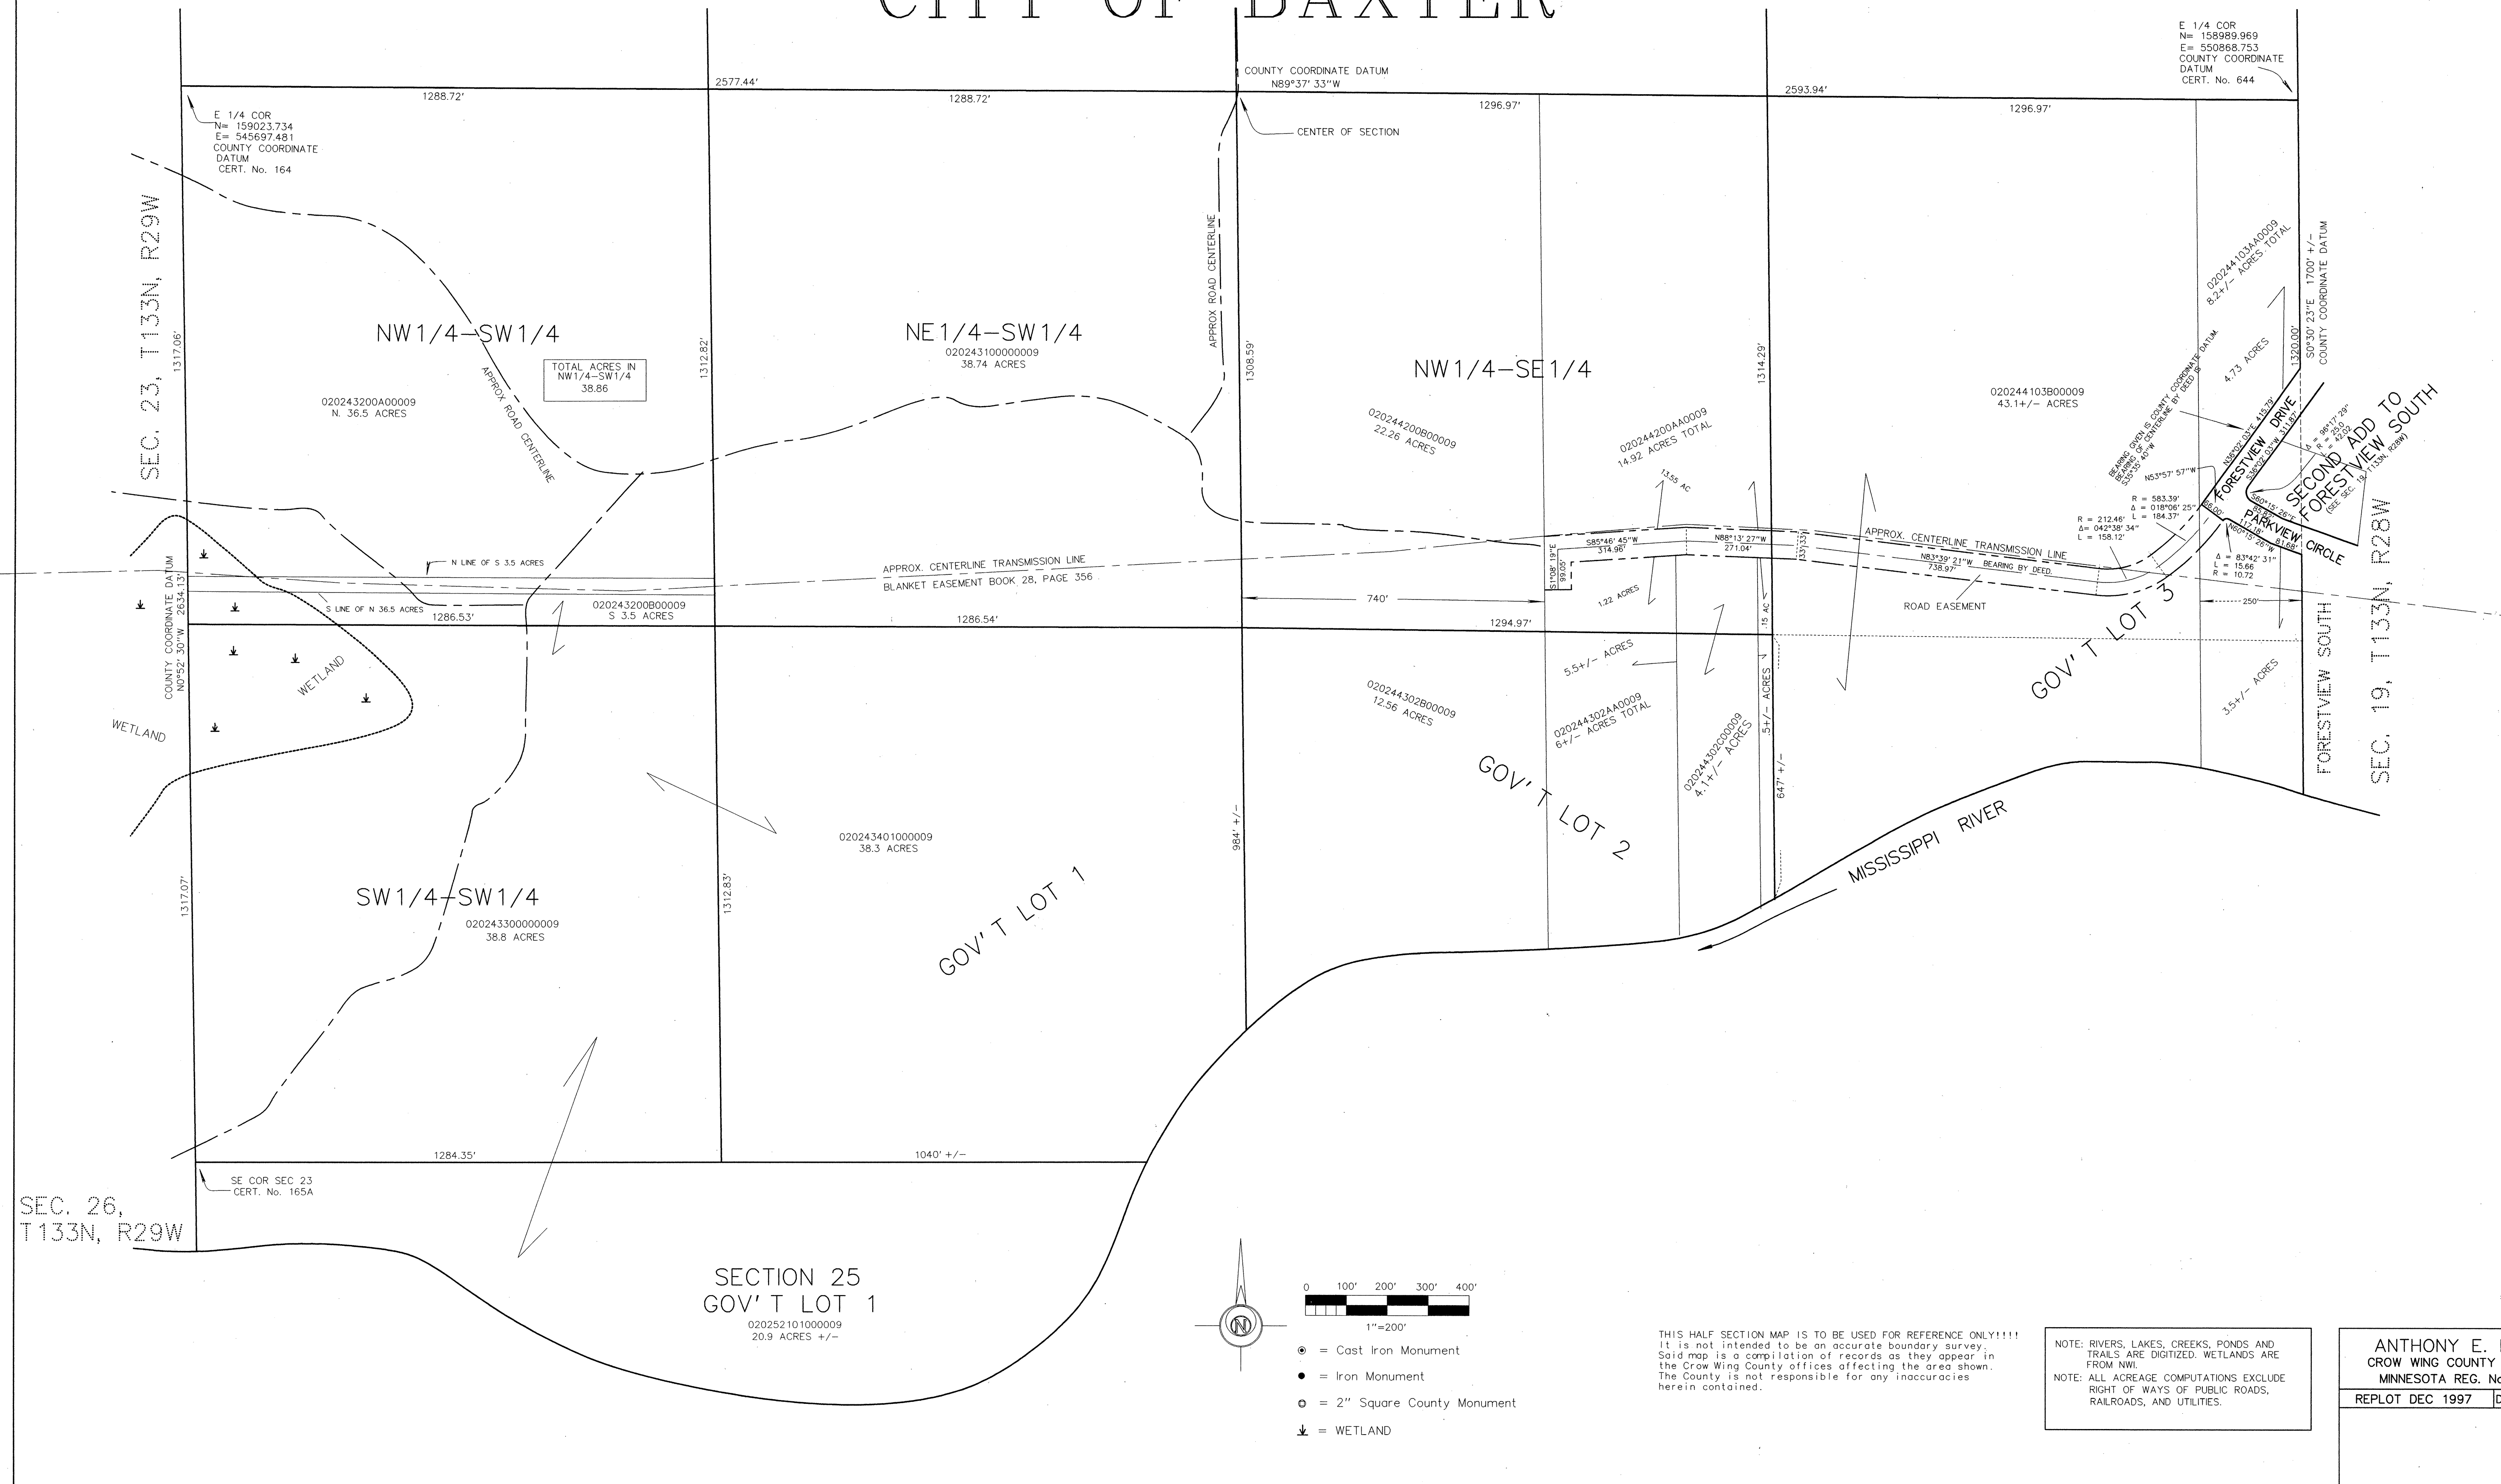

SECTION 26, T133N, R29W

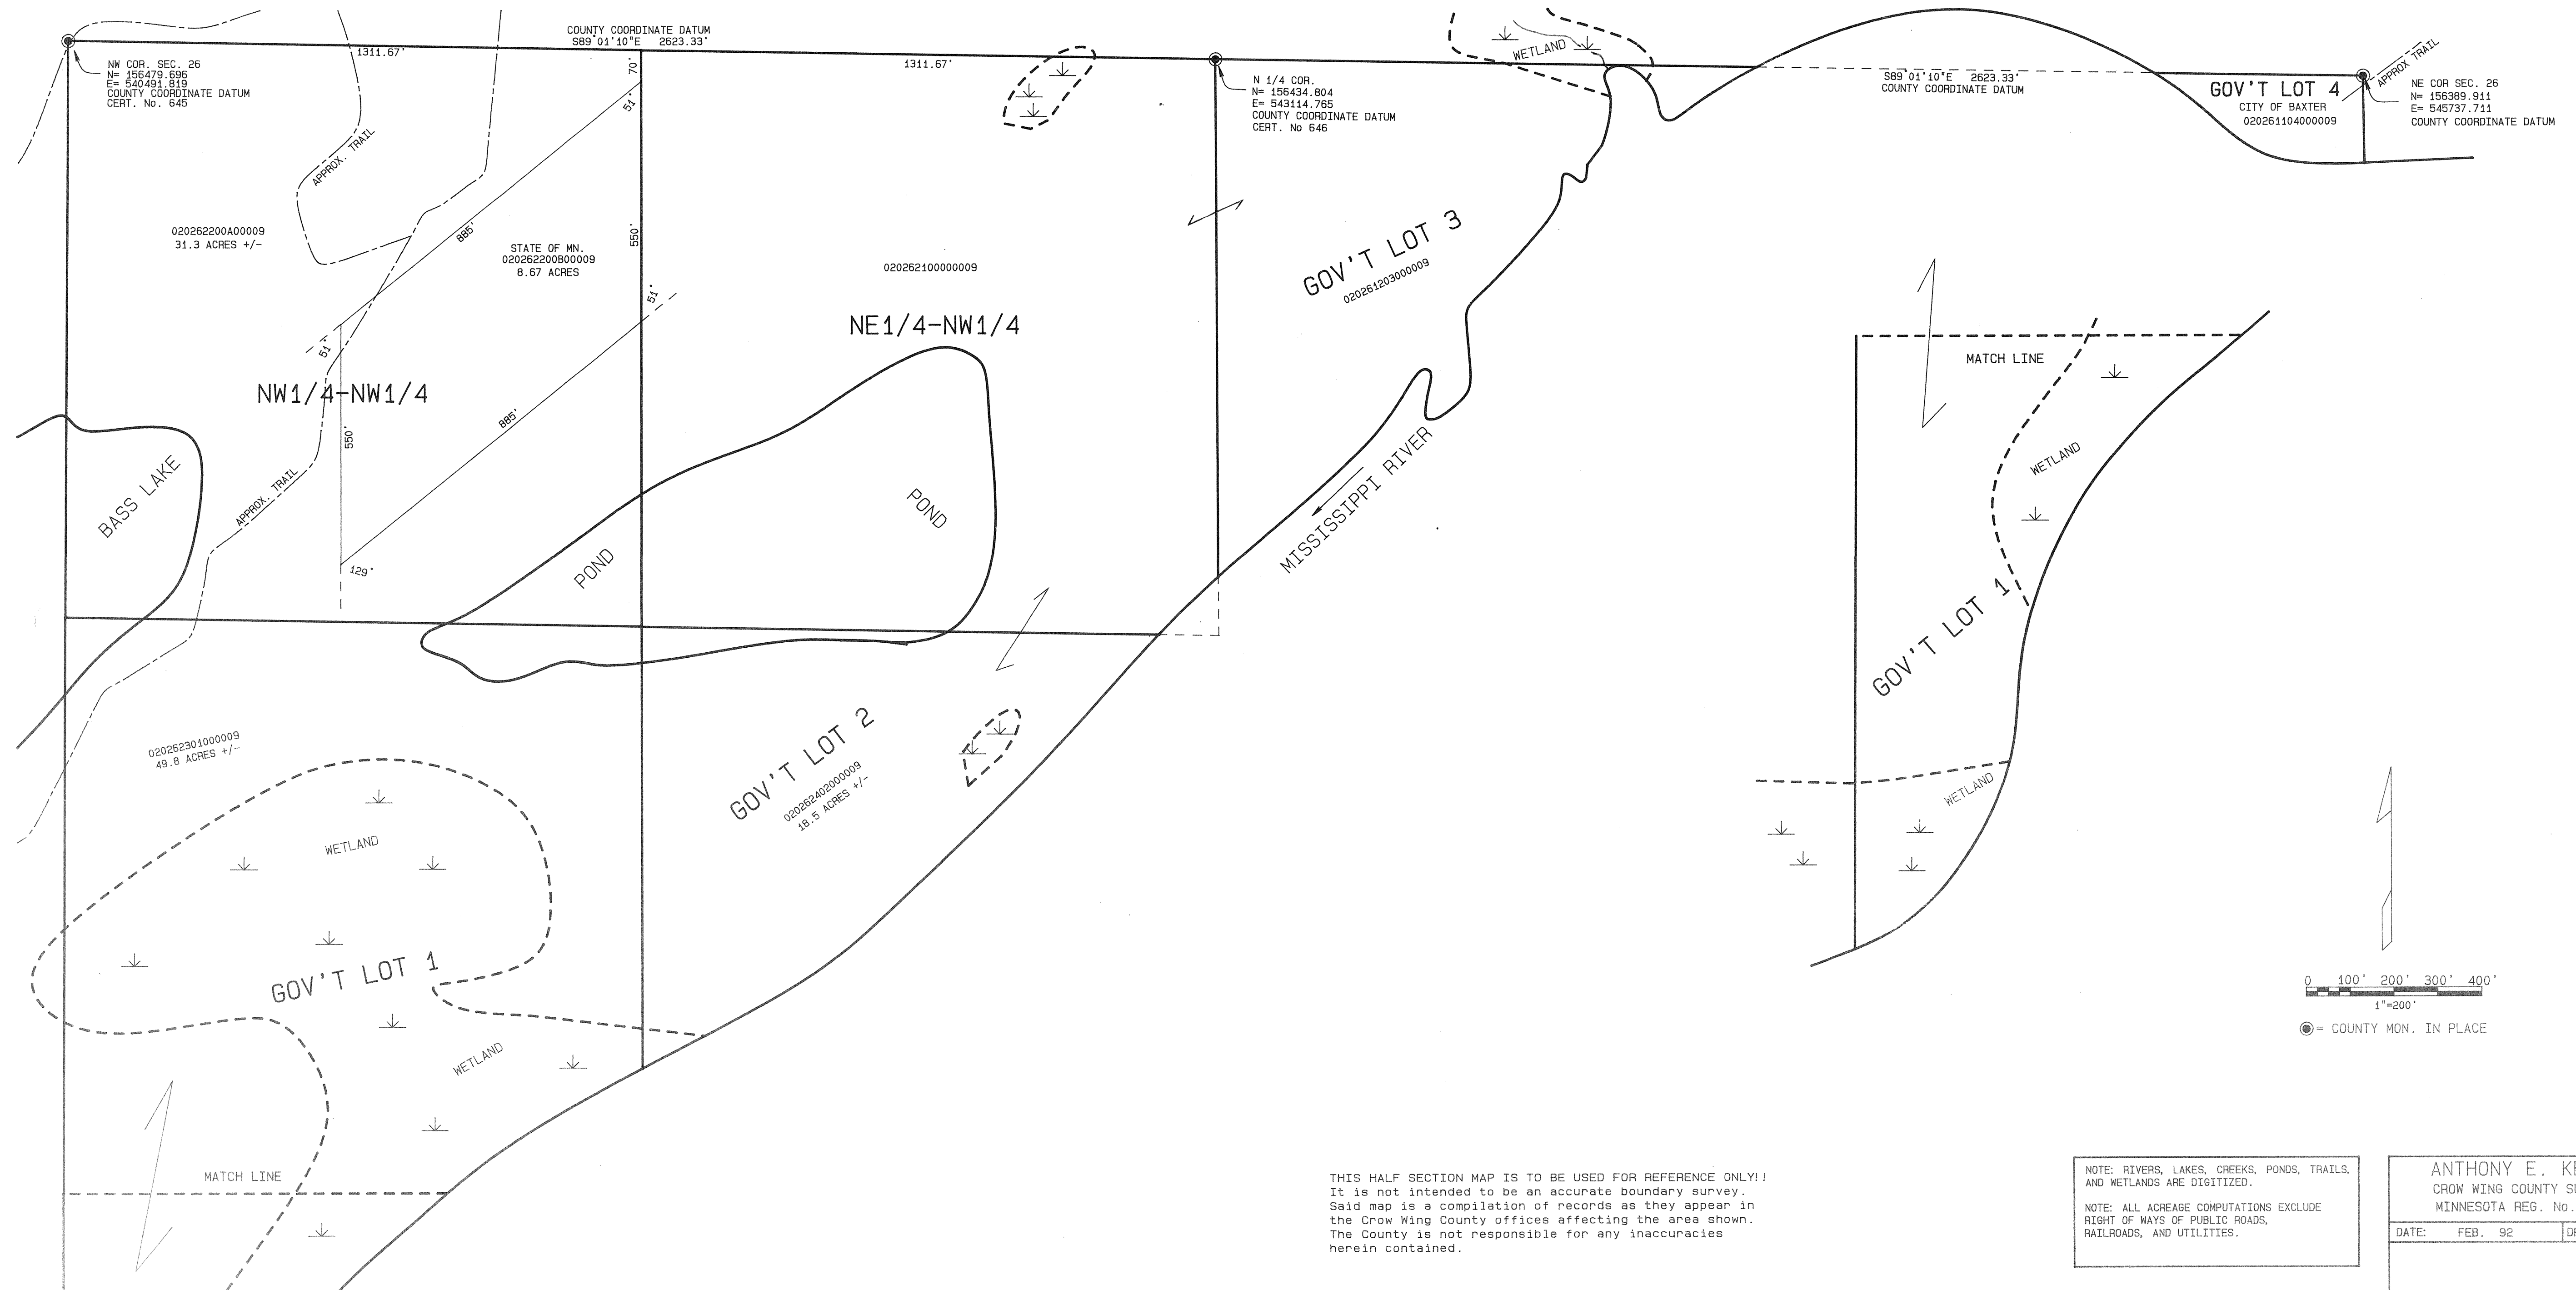

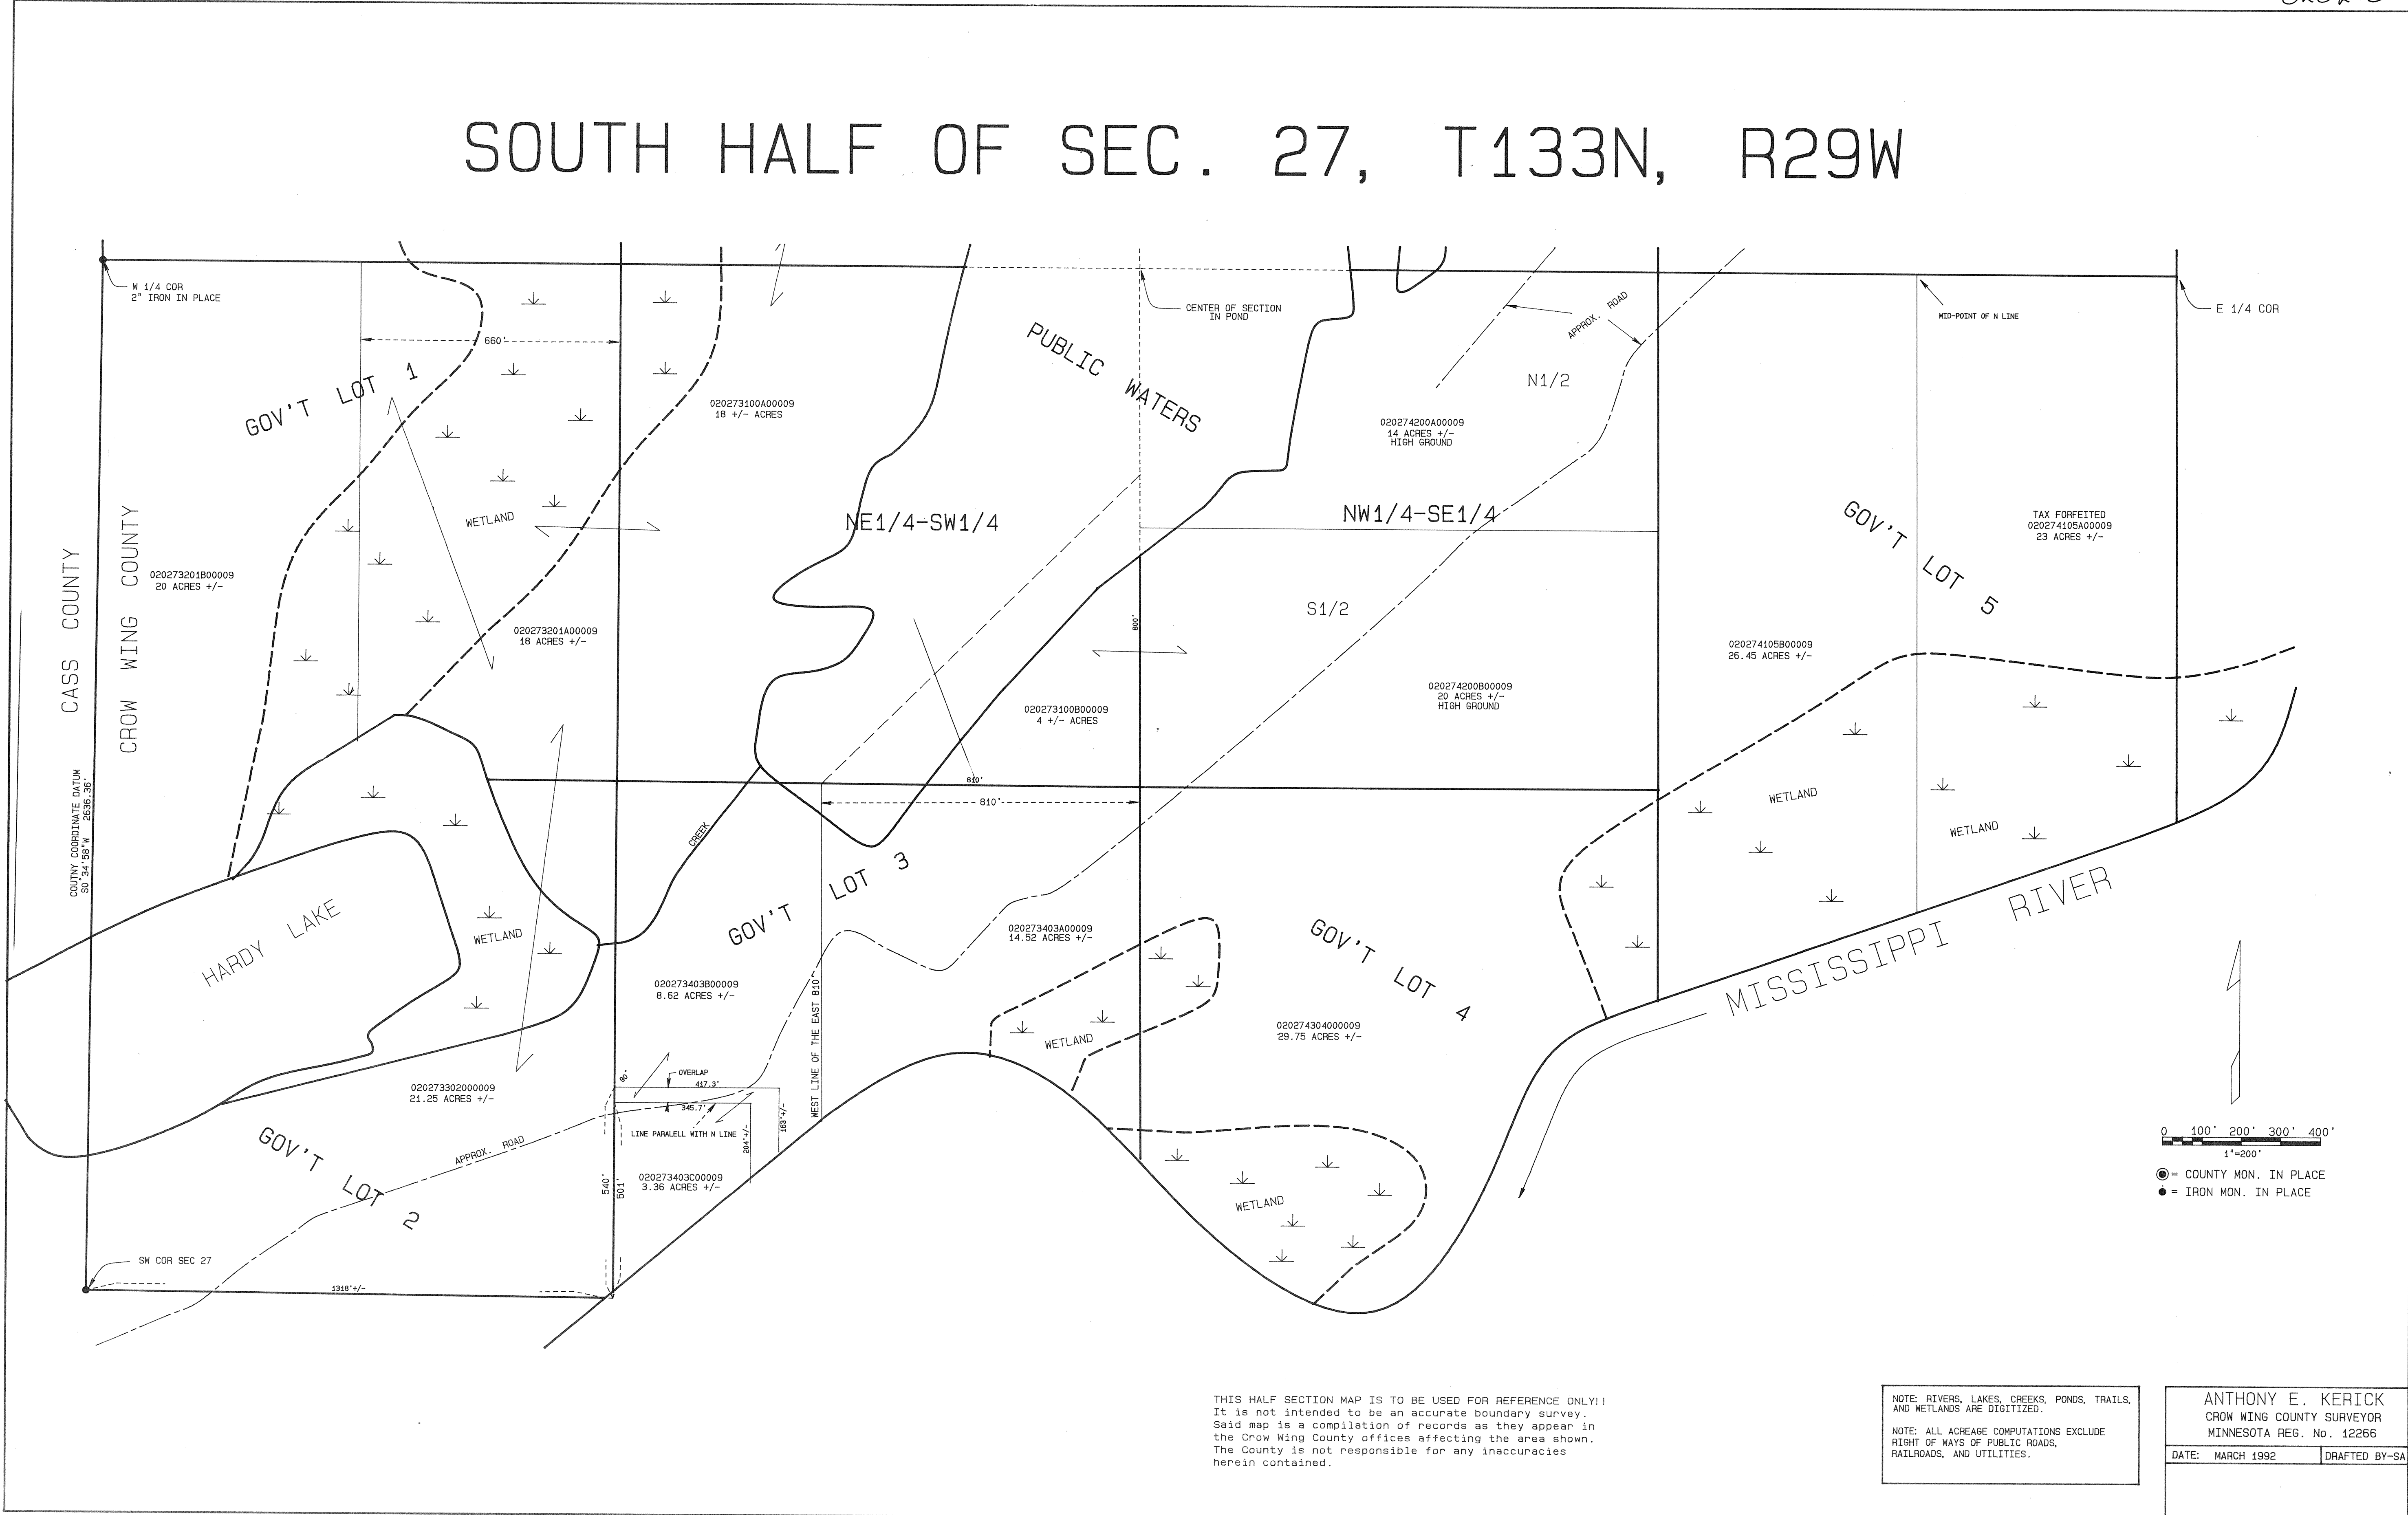[illegible]

SOUTH HALF OF SEC. 27, T133N, R29W

Map Details:

- Section:** SOUTH HALF OF SEC. 27, T133N, R29W
- Counties:** CASS COUNTY, CROW WING COUNTY
- Government Lots:**
 - GOV'T LOT 1: 020273201B00009, 20 ACRES +/-
 - GOV'T LOT 2: 020273302000009, 21.25 ACRES +/-
 - GOV'T LOT 3: 020273403B00009, 8.62 ACRES +/-
 - GOV'T LOT 4: 020274304000009, 29.75 ACRES +/-
 - GOV'T LOT 5: 020274105B00009, 26.45 ACRES +/-
- Other Parcels:**
 - 020273100A00009, 16 +/- ACRES
 - 020273201A00009, 18 ACRES +/-
 - 020273100B00009, 4 +/- ACRES
 - 020274200A00009, 14 ACRES +/- HIGH GROUND
 - 020274200B00009, 20 ACRES +/- HIGH GROUND
 - 020273403A00009, 14.52 ACRES +/-
 - 020273403C00009, 3.36 ACRES +/-
 - TAX FORFEITED 020274105A00009, 23 ACRES +/-
- Geographic Features:**
 - HARDY LAKE
 - WETLAND
 - PUBLIC WATERS
 - MISSISSIPPI RIVER
 - APPROX. ROAD
 - CREEK
- Survey Features:**
 - SW COR SEC 27
 - W 1/4 COR 2" IRON IN PLACE
 - E 1/4 COR
 - MID-POINT OF N LINE
 - CENTER OF SECTION IN POND
 - WEST LINE OF THE EAST 810'
 - LINE PARALLEL WITH N LINE
 - OVERLAP 417.3'
 - 345.7'
 - 204.4 +/-
 - 540'
 - 801'
 - 185 +/-
- Scale and Orientation:**
 - Scale: 0 100' 200' 300' 400'
 - 1"=200'
 - North Arrow pointing up

THIS HALF SECTION MAP IS TO BE USED FOR REFERENCE ONLY!!
It is not intended to be an accurate boundary survey.
Said map is a compilation of records as they appear in
the Crow Wing County offices affecting the area shown.
The County is not responsible for any inaccuracies
herein contained.

NOTE: RIVERS, LAKES, CREEKS, PONDS, TRAILS,
AND WETLANDS ARE DIGITIZED.
NOTE: ALL ACREAGE COMPUTATIONS EXCLUDE
RIGHT OF WAYS OF PUBLIC ROADS,
RAILROADS, AND UTILITIES.

ANTHONY E. KERICK
CROW WING COUNTY SURVEYOR
MINNESOTA REG. No. 12266

DATE: MARCH 1992 DRAFTED BY-SA

SOUTH HALF OF SEC. 27, T133N, R29W

Map Details:

- Section:** SOUTH HALF OF SEC. 27, T133N, R29W
- Counties:** CASS COUNTY, CROW WING COUNTY
- Government Lots:**
 - GOV'T LOT 1: 020273201B00009, 20 ACRES +/-
 - GOV'T LOT 2: 020273302000009, 21.25 ACRES +/-
 - GOV'T LOT 3: 020273403B00009, 8.62 ACRES +/-
 - GOV'T LOT 4: 020274304000009, 29.75 ACRES +/-
 - GOV'T LOT 5: 020274105B00009, 26.45 ACRES +/-
- Other Parcels:**
 - 020273100A00009, 16 +/- ACRES
 - 020273201A00009, 18 ACRES +/-
 - 020273100B00009, 4 +/- ACRES
 - 020274200A00009, 14 ACRES +/- HIGH GROUND
 - 020274200B00009, 20 ACRES +/- HIGH GROUND
 - 020273403A00009, 14.52 ACRES +/-
 - 020273403C00009, 3.36 ACRES +/-
 - TAX FORFEITED 020274105A00009, 23 ACRES +/-
- Geographic Features:**
 - HARDY LAKE
 - WETLAND
 - PUBLIC WATERS
 - MISSISSIPPI RIVER
 - APPROX. ROAD
 - CREEK
- Survey Features:**
 - SW COR SEC 27
 - W 1/4 COR 2" IRON IN PLACE
 - E 1/4 COR
 - MID-POINT OF N LINE
 - CENTER OF SECTION IN POND
 - WEST LINE OF THE EAST 810'
 - LINE PARALLEL WITH N LINE
 - OVERLAP 417.3'
 - 345.7'
 - 204.4 +/-
 - 540'
 - 801'
 - 185 +/-
- Scale and Orientation:**
 - Scale: 0 100' 200' 300' 400'
 - 1"=200'
 - North Arrow pointing up

THIS HALF SECTION MAP IS TO BE USED FOR REFERENCE ONLY!!
It is not intended to be an accurate boundary survey.
Said map is a compilation of records as they appear in
the Crow Wing County offices affecting the area shown.
The County is not responsible for any inaccuracies
herein contained.

NOTE: RIVERS, LAKES, CREEKS, PONDS, TRAILS,
AND WETLANDS ARE DIGITIZED.
NOTE: ALL ACREAGE COMPUTATIONS EXCLUDE
RIGHT OF WAYS OF PUBLIC ROADS,
RAILROADS, AND UTILITIES.

ANTHONY E. KERICK
CROW WING COUNTY SURVEYOR
MINNESOTA REG. No. 12266

DATE: MARCH 1992 DRAFTED BY-SA

SOUTH HALF OF SEC. 27, T133N, R29W

Map Details:

- Section:** SOUTH HALF OF SEC. 27, T133N, R29W
- Counties:** CASS COUNTY, CROW WING COUNTY
- Government Lots:**
 - GOV'T LOT 1: 020273201B00009, 20 ACRES +/-
 - GOV'T LOT 2: 020273302000009, 21.25 ACRES +/-
 - GOV'T LOT 3: 020273403B00009, 8.62 ACRES +/-
 - GOV'T LOT 4: 020274304000009, 29.75 ACRES +/-
 - GOV'T LOT 5: 020274105B00009, 26.45 ACRES +/-
- Other Parcels:**
 - 020273100A00009, 16 +/- ACRES
 - 020273201A00009, 18 ACRES +/-
 - 020273100B00009, 4 +/- ACRES
 - 020274200A00009, 14 ACRES +/- HIGH GROUND
 - 020274200B00009, 20 ACRES +/- HIGH GROUND
 - 020273403A00009, 14.52 ACRES +/-
 - 020273403C00009, 3.36 ACRES +/-
 - TAX FORFEITED 020274105A00009, 23 ACRES +/-
- Geographic Features:**
 - HARDY LAKE
 - WETLAND (multiple areas)
 - PUBLIC WATERS
 - MISSISSIPPI RIVER
 - CRICK
- Survey Lines and Distances:**
 - 660', 810', 810', 810', 540', 801', 1318' +/-
 - Bearings: N 1/4 COR, E 1/4 COR, N 1/2, S 1/2, N 1/4, S 1/4, NE 1/4-SW 1/4, NW 1/4-SE 1/4
- Scale and Orientation:**
 - Scale: 1" = 200'
 - North Arrow pointing up.

THIS HALF SECTION MAP IS TO BE USED FOR REFERENCE ONLY!!
It is not intended to be an accurate boundary survey.
Said map is a compilation of records as they appear in
the Crow Wing County offices affecting the area shown.
The County is not responsible for any inaccuracies
herein contained.

NOTE: RIVERS, LAKES, CREEKS, PONDS, TRAILS,
AND WETLANDS ARE DIGITIZED.
NOTE: ALL ACREAGE COMPUTATIONS EXCLUDE
RIGHT OF WAYS OF PUBLIC ROADS,
RAILROADS, AND UTILITIES.

ANTHONY E. KERICK
CROW WING COUNTY SURVEYOR
MINNESOTA REG. No. 12266

DATE: MARCH 1992 DRAFTED BY-SA

SOUTH HALF OF SEC. 27, T133N, R29W

Map Details:

- Section:** SOUTH HALF OF SEC. 27, T133N, R29W
- Counties:** CASS COUNTY, CROW WING COUNTY
- Government Lots:**
 - GOV'T LOT 1: 020273201B00009, 20 ACRES +/-
 - GOV'T LOT 2: 020273302000009, 21.25 ACRES +/-
 - GOV'T LOT 3: 020273403B00009, 8.62 ACRES +/-
 - GOV'T LOT 4: 020274304000009, 29.75 ACRES +/-
 - GOV'T LOT 5: 020274105B00009, 26.45 ACRES +/-
- Other Parcels:**
 - 020273100A00009, 16 +/- ACRES
 - 020273201A00009, 18 ACRES +/-
 - 020273100B00009, 4 +/- ACRES
 - 020274200A00009, 14 ACRES +/- HIGH GROUND
 - 020274200B00009, 20 ACRES +/- HIGH GROUND
 - 020273403A00009, 14.52 ACRES +/-
 - 020273403C00009, 3.36 ACRES +/-
 - TAX FORFEITED 020274105A00009, 23 ACRES +/-
- Geographic Features:**
 - HARDY LAKE
 - WETLAND
 - PUBLIC WATERS
 - MISSISSIPPI RIVER
 - APPROX. ROAD
 - CREEK
- Survey Features:**
 - SW COR SEC 27
 - W 1/4 COR 2" IRON IN PLACE
 - E 1/4 COR
 - MID-POINT OF N LINE
 - CENTER OF SECTION IN POND
 - WEST LINE OF THE EAST 810'
 - LINE PARALLEL WITH N LINE
 - OVERLAP 417.3'
 - 345.7'
 - 204.4 +/-
 - 540'
 - 801'
 - 185 +/-
- Scale and Orientation:**
 - Scale: 0 100' 200' 300' 400'
 - 1"=200'
 - North Arrow pointing up

THIS HALF SECTION MAP IS TO BE USED FOR REFERENCE ONLY!!
It is not intended to be an accurate boundary survey.
Said map is a compilation of records as they appear in
the Crow Wing County offices affecting the area shown.
The County is not responsible for any inaccuracies
herein contained.

NOTE: RIVERS, LAKES, CREEKS, PONDS, TRAILS,
AND WETLANDS ARE DIGITIZED.
NOTE: ALL ACREAGE COMPUTATIONS EXCLUDE
RIGHT OF WAYS OF PUBLIC ROADS,
RAILROADS, AND UTILITIES.

ANTHONY E. KERICK
CROW WING COUNTY SURVEYOR
MINNESOTA REG. No. 12266

DATE: MARCH 1992 DRAFTED BY-SA