

50015N


North Half of Sec. 15, T.45N., R.28W.

R 28W

Section 15

SEC. 16, T.45N., R.28W.

SEC. 14, T.45N., R.28W.

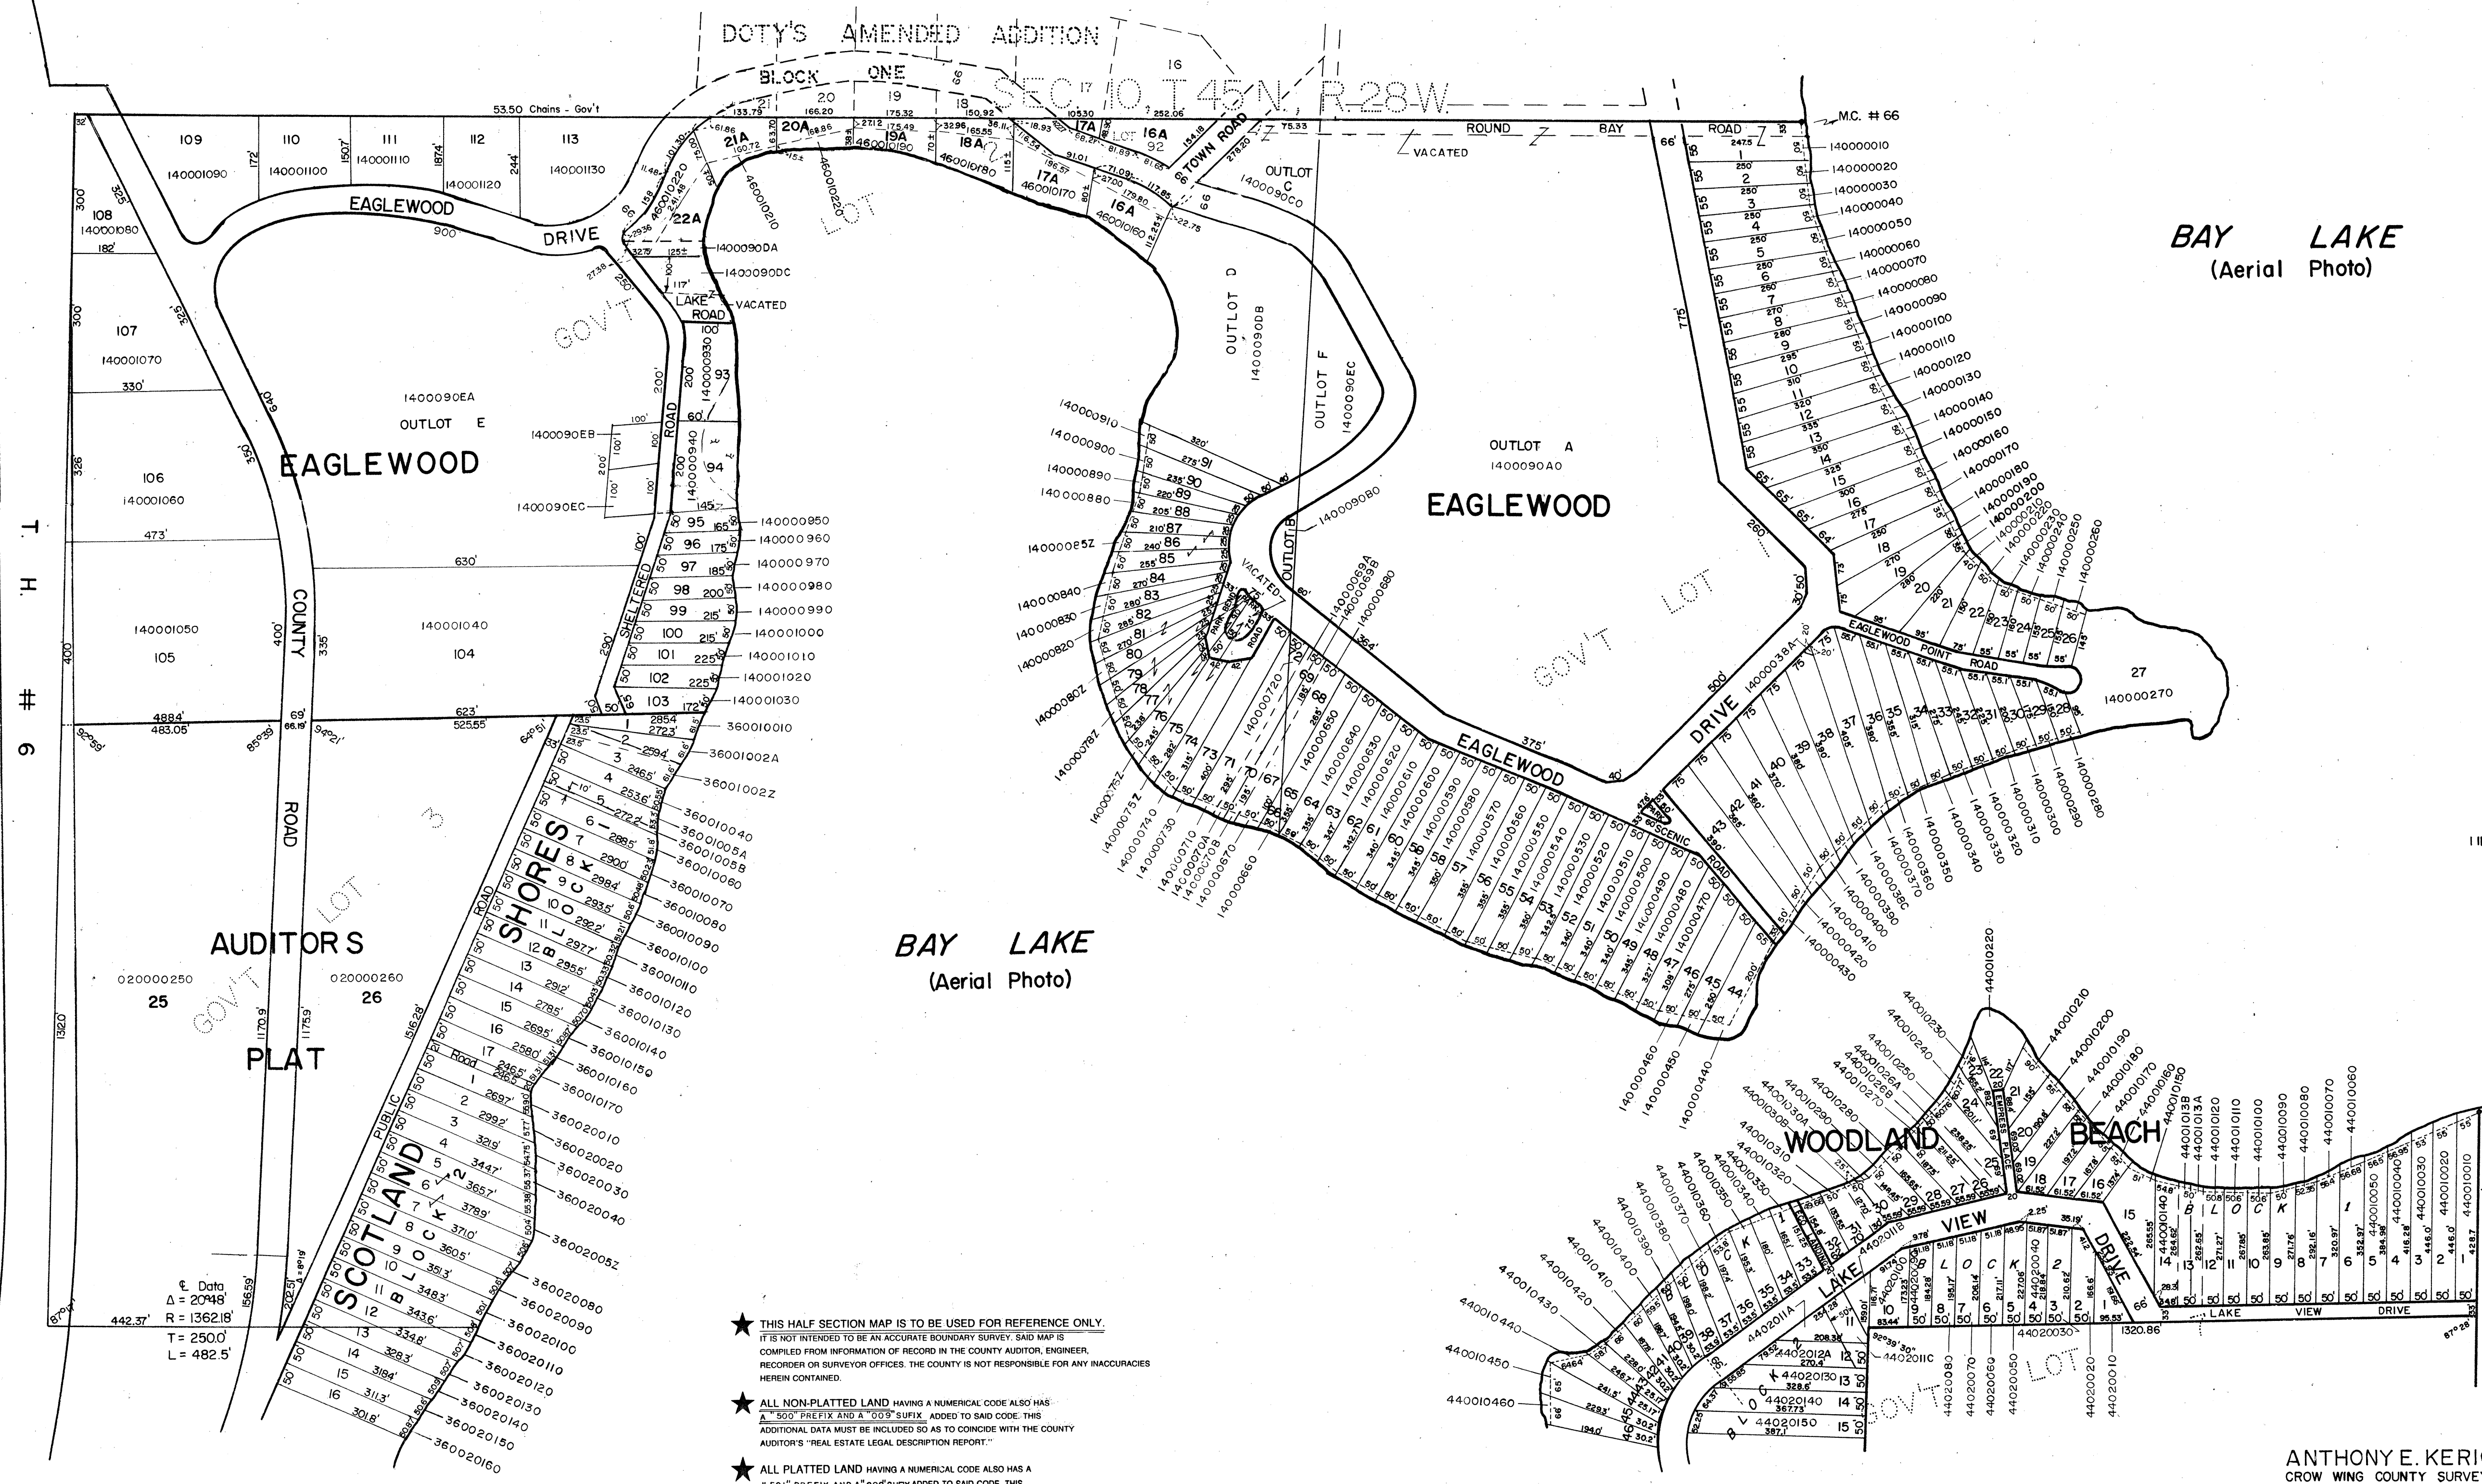


± Data
Δ = 19°21'
D = 2°00'
Ts = 5885'
Ls = 2000'
Lc = 7675'

± Data
Δ = 20°48'
R = 136218'
T = 2500'
L = 482.5'


- ★ THIS HALF SECTION MAP IS TO BE USED FOR REFERENCE ONLY.
IT IS NOT INTENDED TO BE AN ACCURATE BOUNDARY SURVEY. SAID MAP IS
COMPILED FROM INFORMATION OF RECORD IN THE COUNTY AUDITOR, ENGINEER,
RECORDOR OR SURVEYOR OFFICES. THE COUNTY IS NOT RESPONSIBLE FOR ANY INACCURACIES
HEREIN CONTAINED.
- ★ ALL NON-PLATTED LAND HAVING A NUMERICAL CODE ALSO HAS A
"500" PREFIX AND A "000" SUFFIX ADDED TO SAID CODE. THIS
ADDITIONAL DATA MUST BE INCLUDED SO AS TO COINCIDE WITH THE COUNTY
AUDITOR'S "REAL ESTATE LEGAL DESCRIPTION REPORT."
- ★ ALL PLATTED LAND HAVING A NUMERICAL CODE ALSO HAS A
"501" PREFIX AND A "000" SUFFIX ADDED TO SAID CODE. THIS
ADDITIONAL DATA MUST BE USED SO AS TO COINCIDE WITH THE
COUNTY AUDITOR'S "REAL ESTATE LEGAL DESCRIPTION REPORT."

ANTHONY E. KERICK
CROW WING COUNTY SURVEYOR
MINNESOTA REG. NO. 12266
JUNE 1986
REVISED 12/11/95-6/20/96

South Half of Sec. 15, T.45N., R.28W.

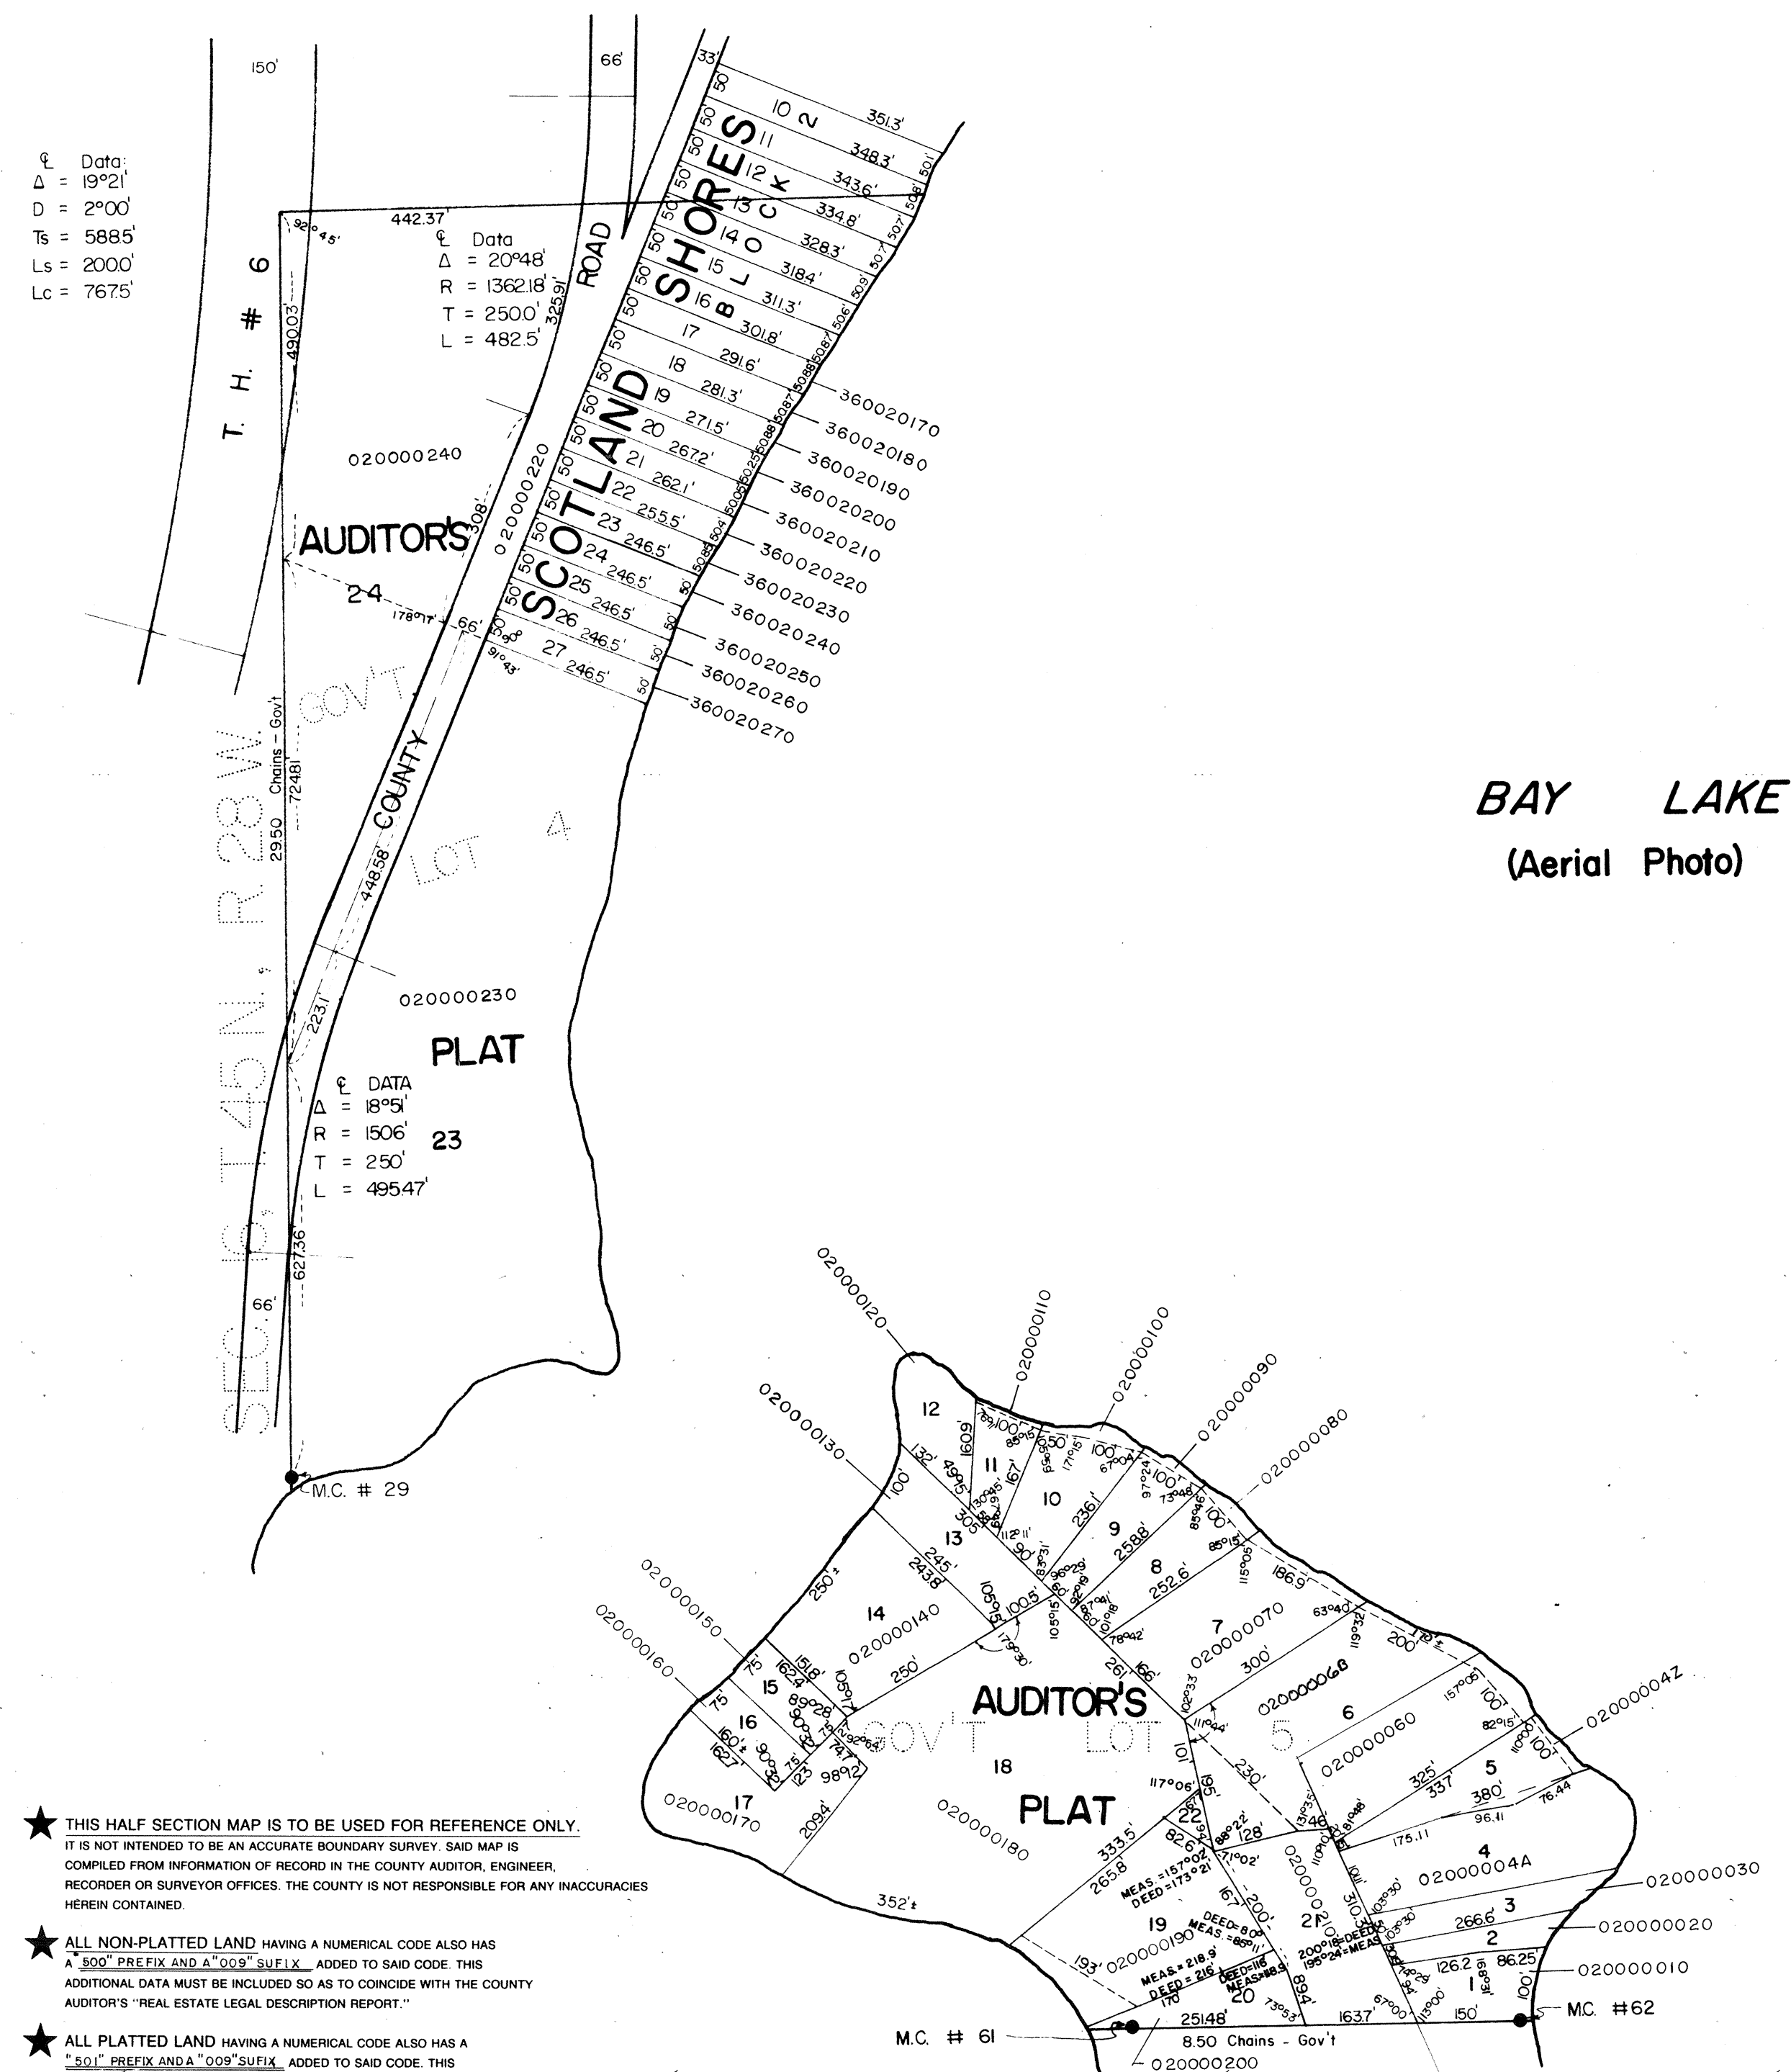


SÉC. 22, T. 45 N., R. 28 W.

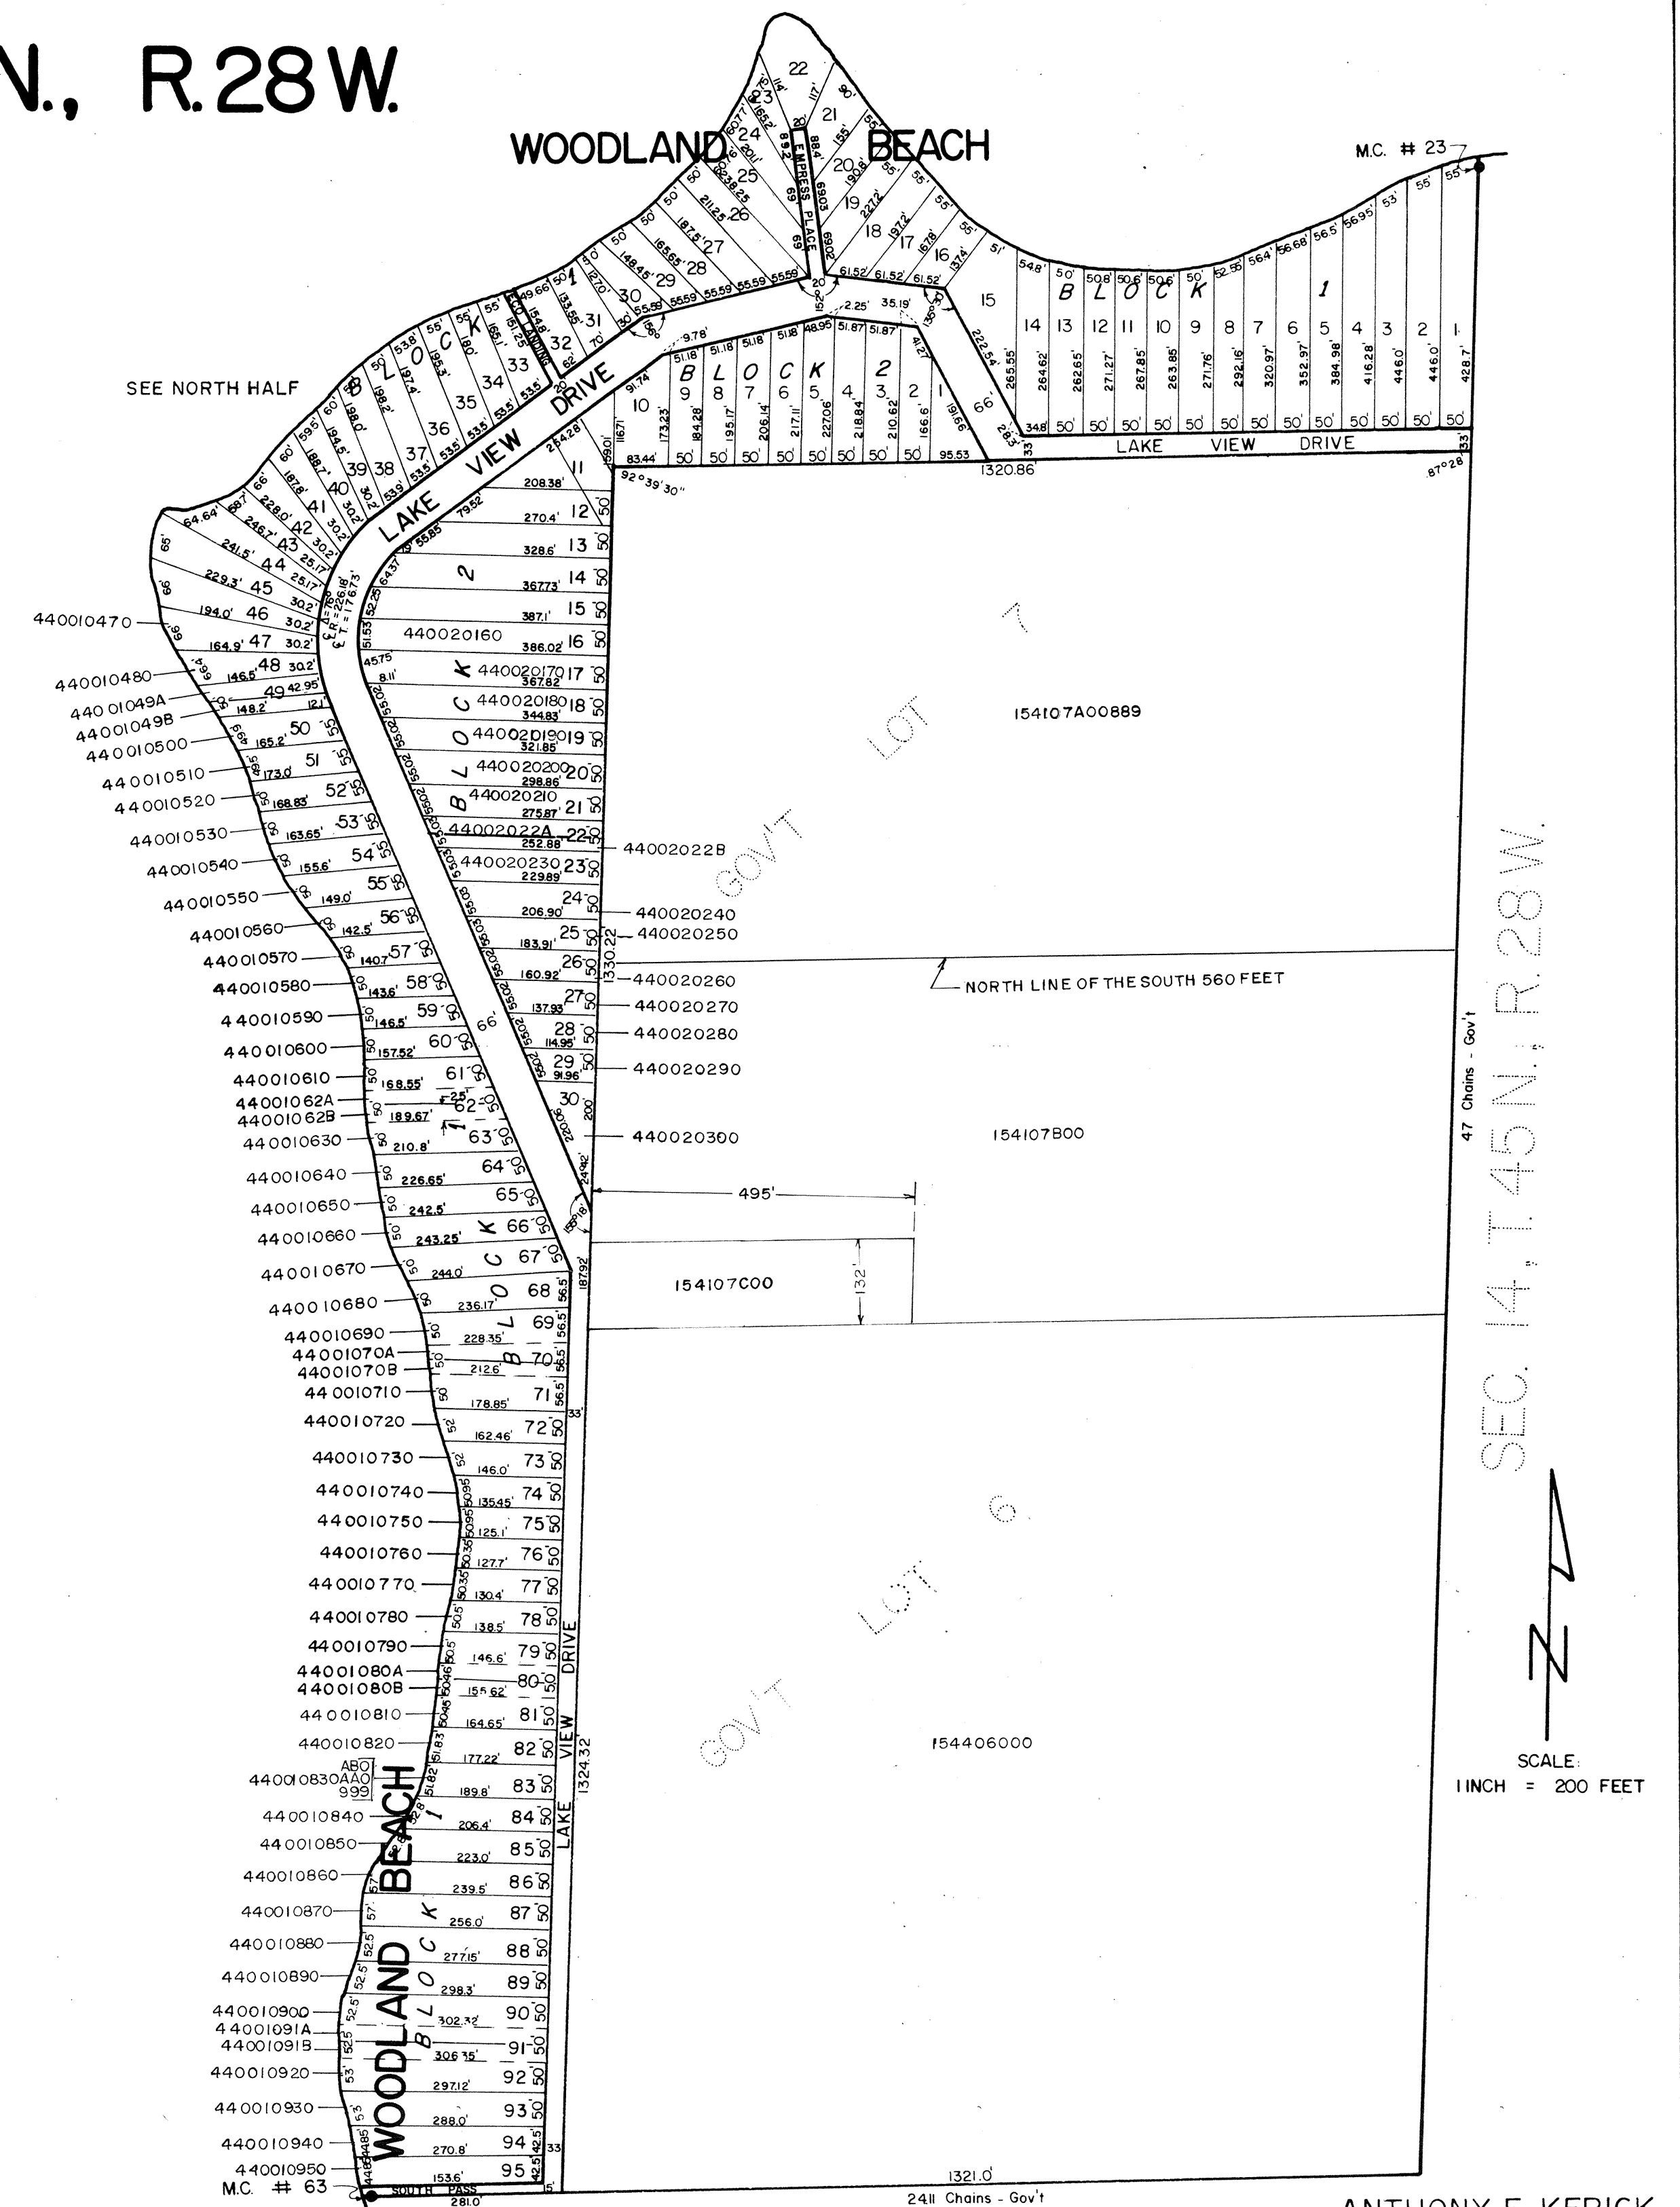

ANTHONY E. KERICK
CROW WING COUNTY SURVEYOR
MINNESOTA REG. No. 12266
JUNE 1986


North Half of Sec. 22, T.45N., R.28W.

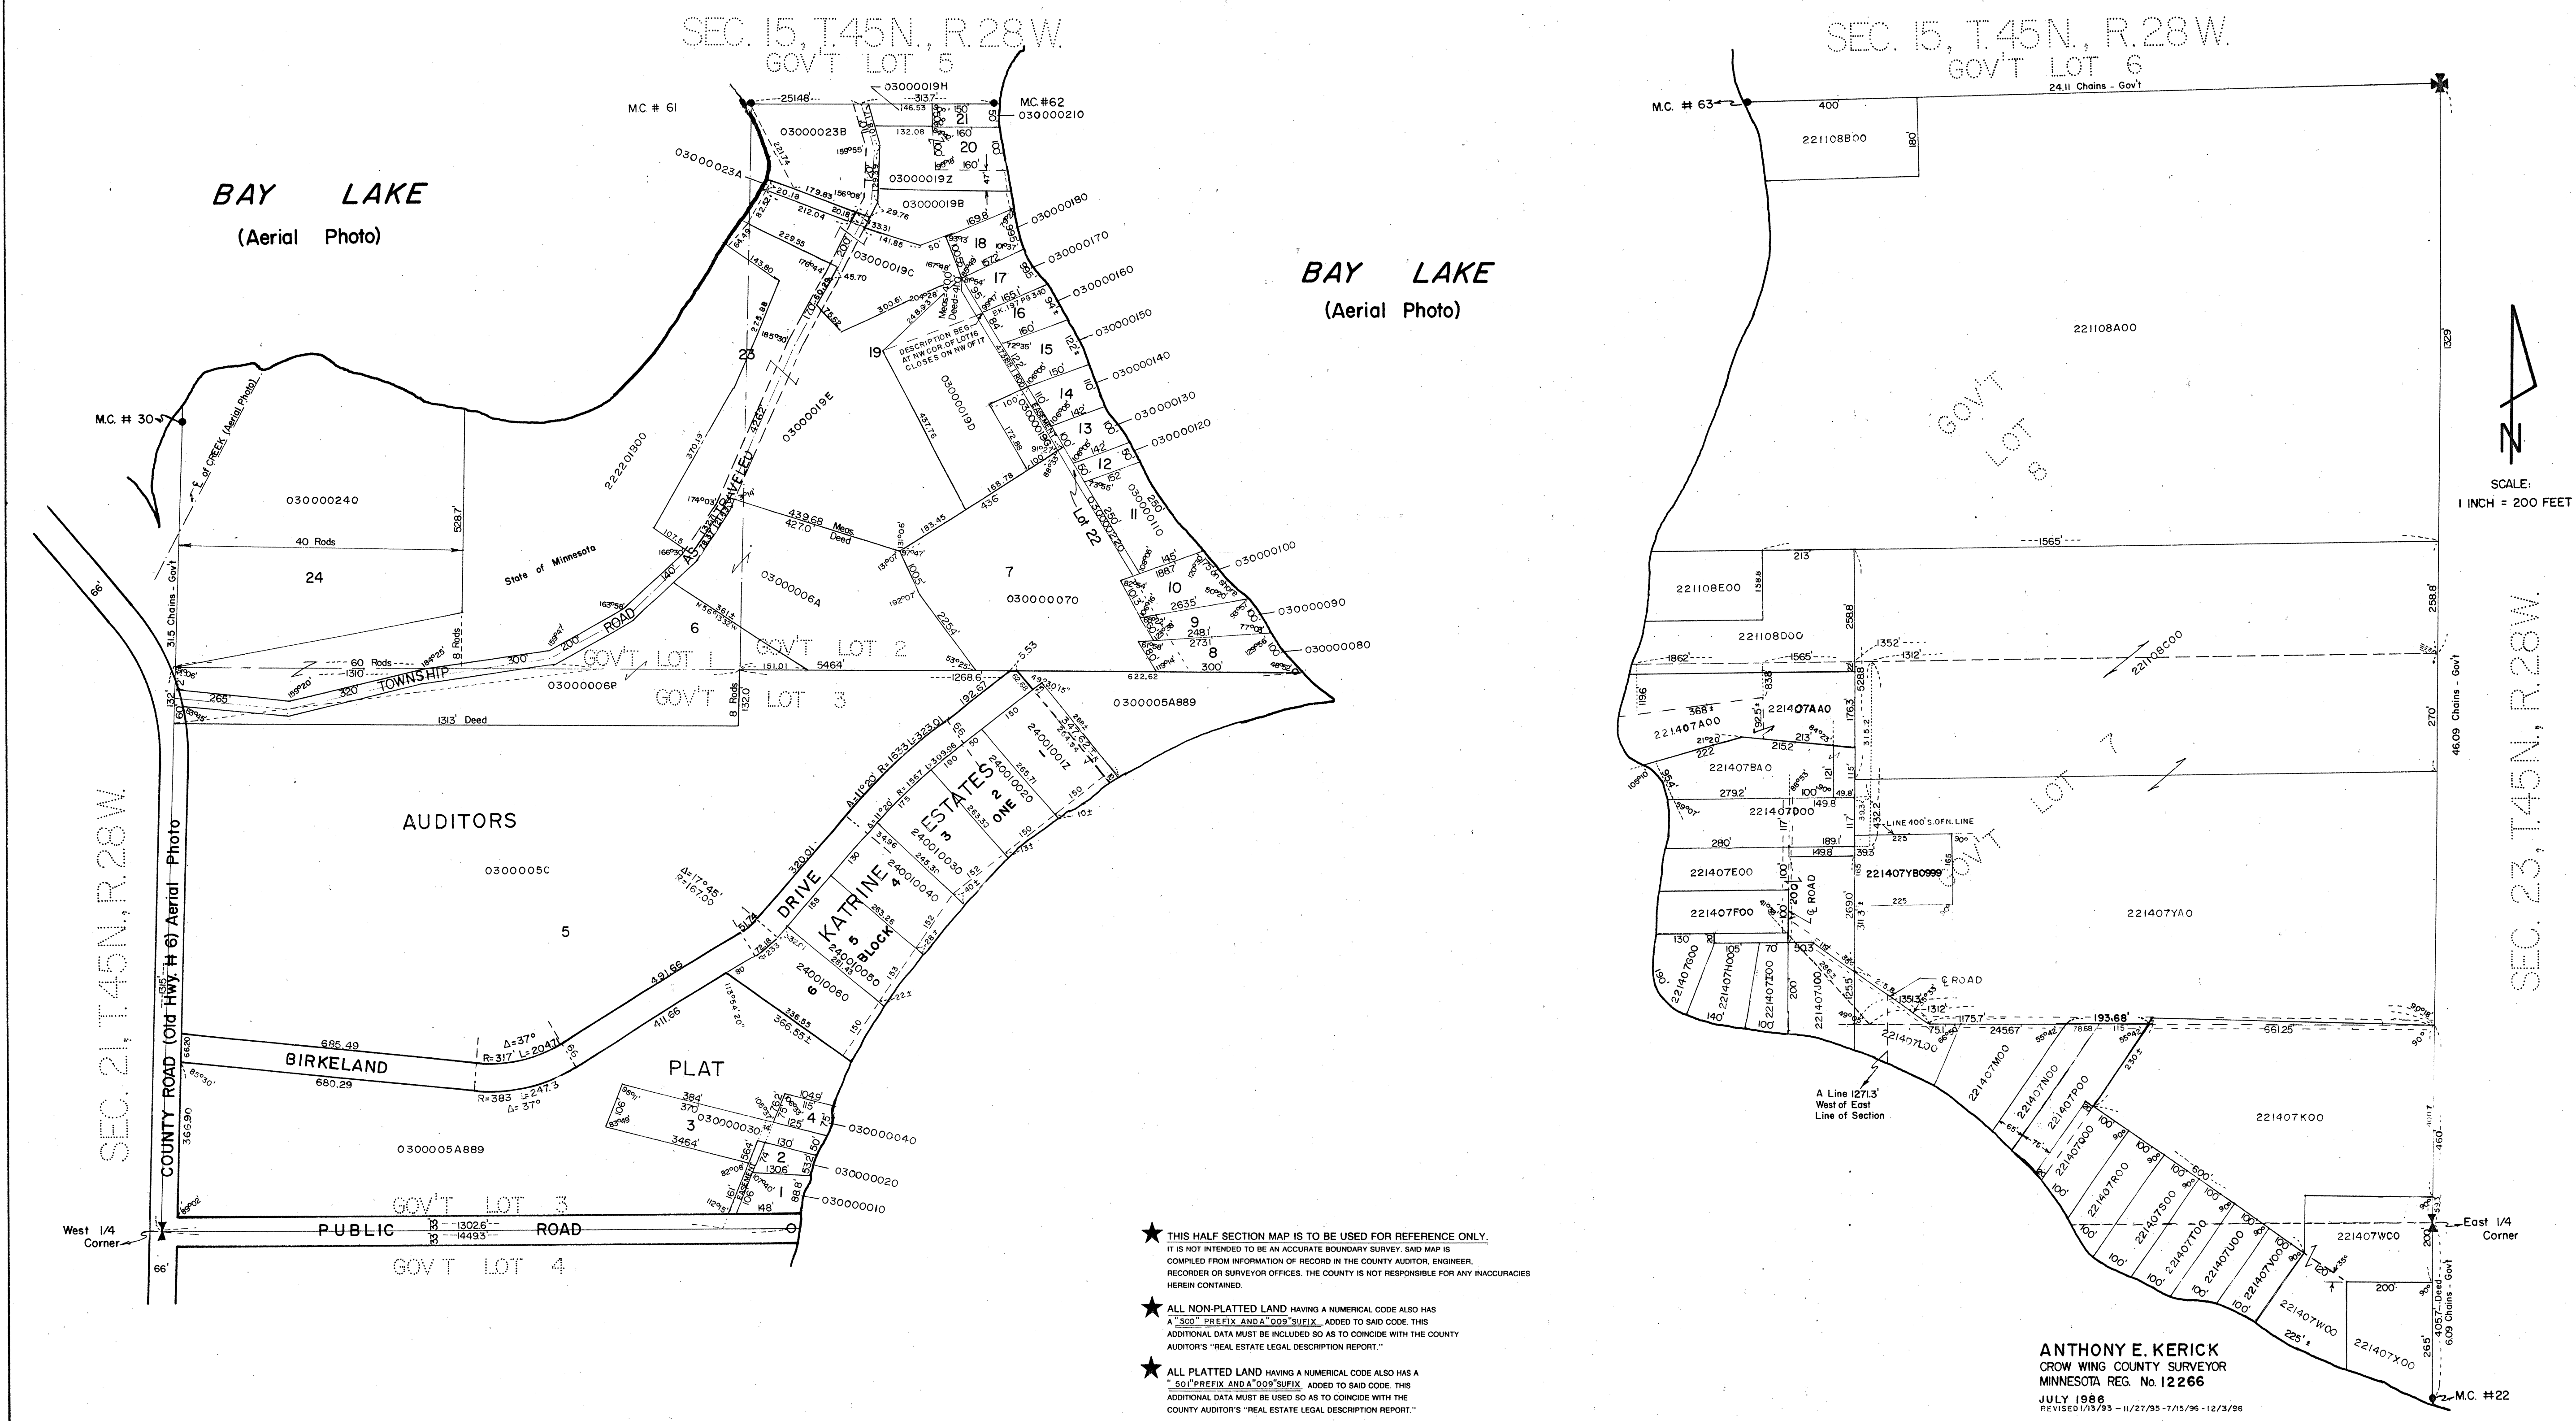


★ THIS HALF SECTION MAP IS TO BE USED FOR REFERENCE ONLY.
IT IS NOT INTENDED TO BE AN ACCURATE BOUNDARY SURVEY. SAID MAP IS
COMPILED FROM INFORMATION OF RECORD IN THE COUNTY AUDITOR, ENGINEER,
RECORDOR OR SURVEYOR OFFICES. THE COUNTY IS NOT RESPONSIBLE FOR ANY INACCURACIES
HEREIN CONTAINED.

★ ALL NON-PLATTED LAND HAVING A NUMERICAL CODE ALSO HAS
A "300" PREFIX AND A "000" SUFFIX, ADDED TO SAID CODE. THIS
ADDITIONAL DATA MUST BE INCLUDED SO AS TO COINCIDE WITH THE COUNTY
AUDITOR'S "REAL ESTATE LEGAL DESCRIPTION REPORT."

★ ALL PLATTED LAND HAVING A NUMERICAL CODE ALSO HAS A
"301" PREFIX AND A "000" SUFFIX, ADDED TO SAID CODE. THIS
ADDITIONAL DATA MUST BE USED SO AS TO COINCIDE WITH THE
COUNTY AUDITOR'S "REAL ESTATE LEGAL DESCRIPTION REPORT."

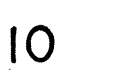

NORTH HALF OF SEC. 29, T.45N., R.28W.

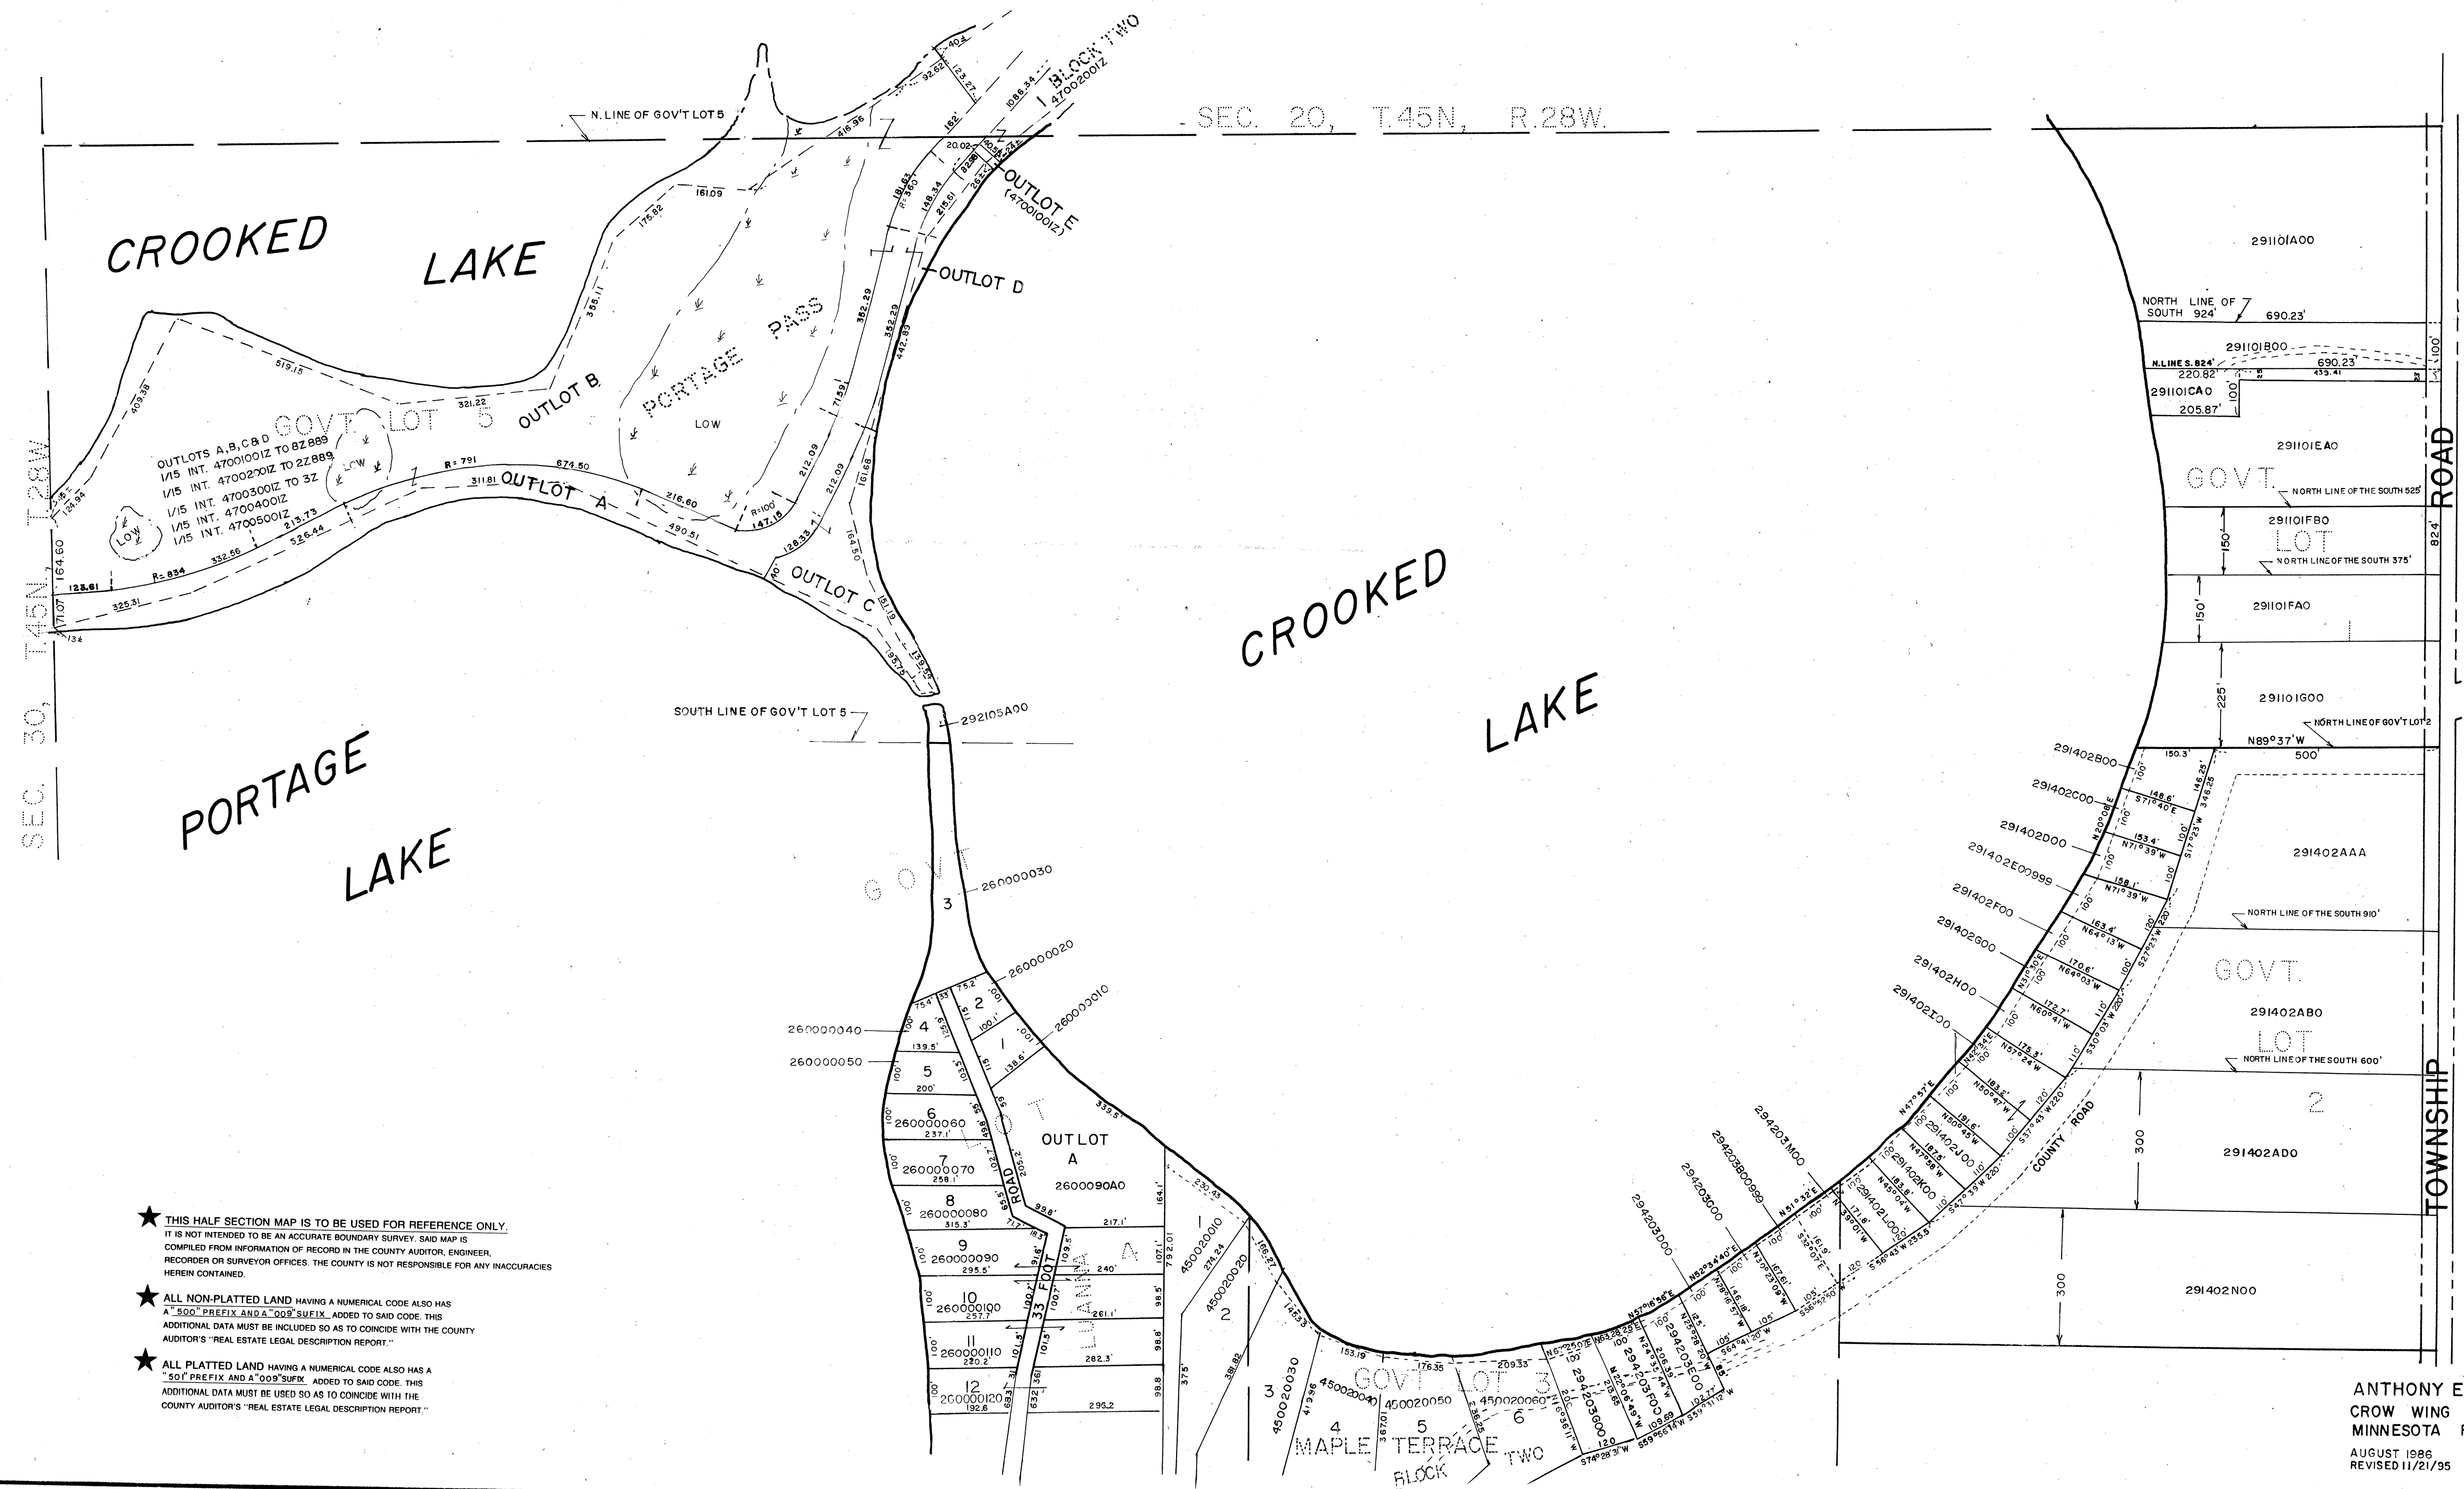

★ THIS HALF SECTION MAP IS TO BE USED FOR REFERENCE ONLY. IT IS NOT INTENDED TO BE AN ACCURATE BOUNDARY SURVEY. SAID MAP IS COMPILED FROM INFORMATION OF RECORD IN THE COUNTY AUDITOR, ENGINEER, RECORDER OR SURVEYOR OFFICES. THE COUNTY IS NOT RESPONSIBLE FOR ANY INACCURACIES HEREIN CONTAINED.


★ ALL NON-PLATTED LAND HAVING A NUMERICAL CODE ALSO HAS A "500" PREFIX AND A "000" SUFFIX, ADDED TO SAID CODE. THIS ADDITIONAL DATA MUST BE INCLUDED SO AS TO COINCIDE WITH THE COUNTY AUDITOR'S "REAL ESTATE LEGAL DESCRIPTION REPORT."

★ ALL PLATTED LAND HAVING A NUMERICAL CODE ALSO HAS A "501" PREFIX AND A "000" SUFFIX, ADDED TO SAID CODE. THIS ADDITIONAL DATA MUST BE USED SO AS TO COINCIDE WITH THE COUNTY AUDITOR'S "REAL ESTATE LEGAL DESCRIPTION REPORT."

★ THIS HALF SECTION MAP IS TO BE USED FOR REFERENCE ONLY.
IT IS NOT INTENDED TO BE AN ACCURATE BOUNDARY SURVEY. SAID MAP WAS
COMPILED FROM INFORMATION OF RECORD IN THE COUNTY AUDITOR, ENGINEER,
RECORDED OR SURVEYOR OFFICES. THE COUNTY IS NOT RESPONSIBLE FOR ANY INACCURACIES
HEREIN CONTAINED.

★ ALL NON-PLATTED LAND HAVING A NUMERICAL CODE ALSO HAS A
"500" PREFIX AND A "009" SUFFIX ADDED TO SAID CODE. THIS
ADDITIONAL DATA MUST BE INCLUDED SO AS TO COINCIDE WITH THE COUNTY
AUDITOR'S "REAL ESTATE LEGAL DESCRIPTION REPORT".


★ ALL PLATTED LAND HAVING A NUMERICAL CODE ALSO HAS A
"50" PREFIX AND A "009 SUFFIX ADDED TO SAID CODE. THIS
ADDITIONAL DATA MUST BE USED SO AS TO COINCIDE WITH THE COUNTY
AUDITOR'S "REAL ESTATE LEGAL DESCRIPTION REPORT".

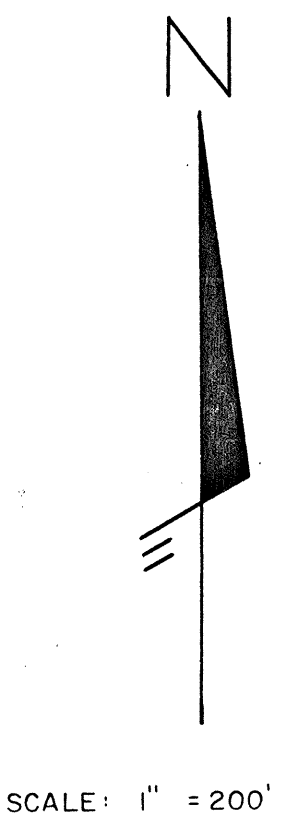

ANTHONY E. KERICK
CROW WING COUNTY SURVEYOR
MINNESOTA REG. NO. 12266
AUGUST, 1986 REVISED 12/13/96

50030N


NORTH HALF OF SEC. 30, T.45N., R.28W.

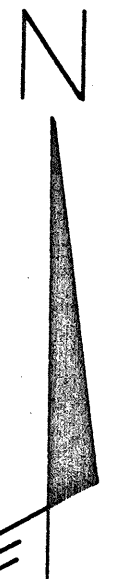

SCALE 1"=200'

SEC. 29, T.45N., R.28W.

SEC. 19, T.45N., R.28W.

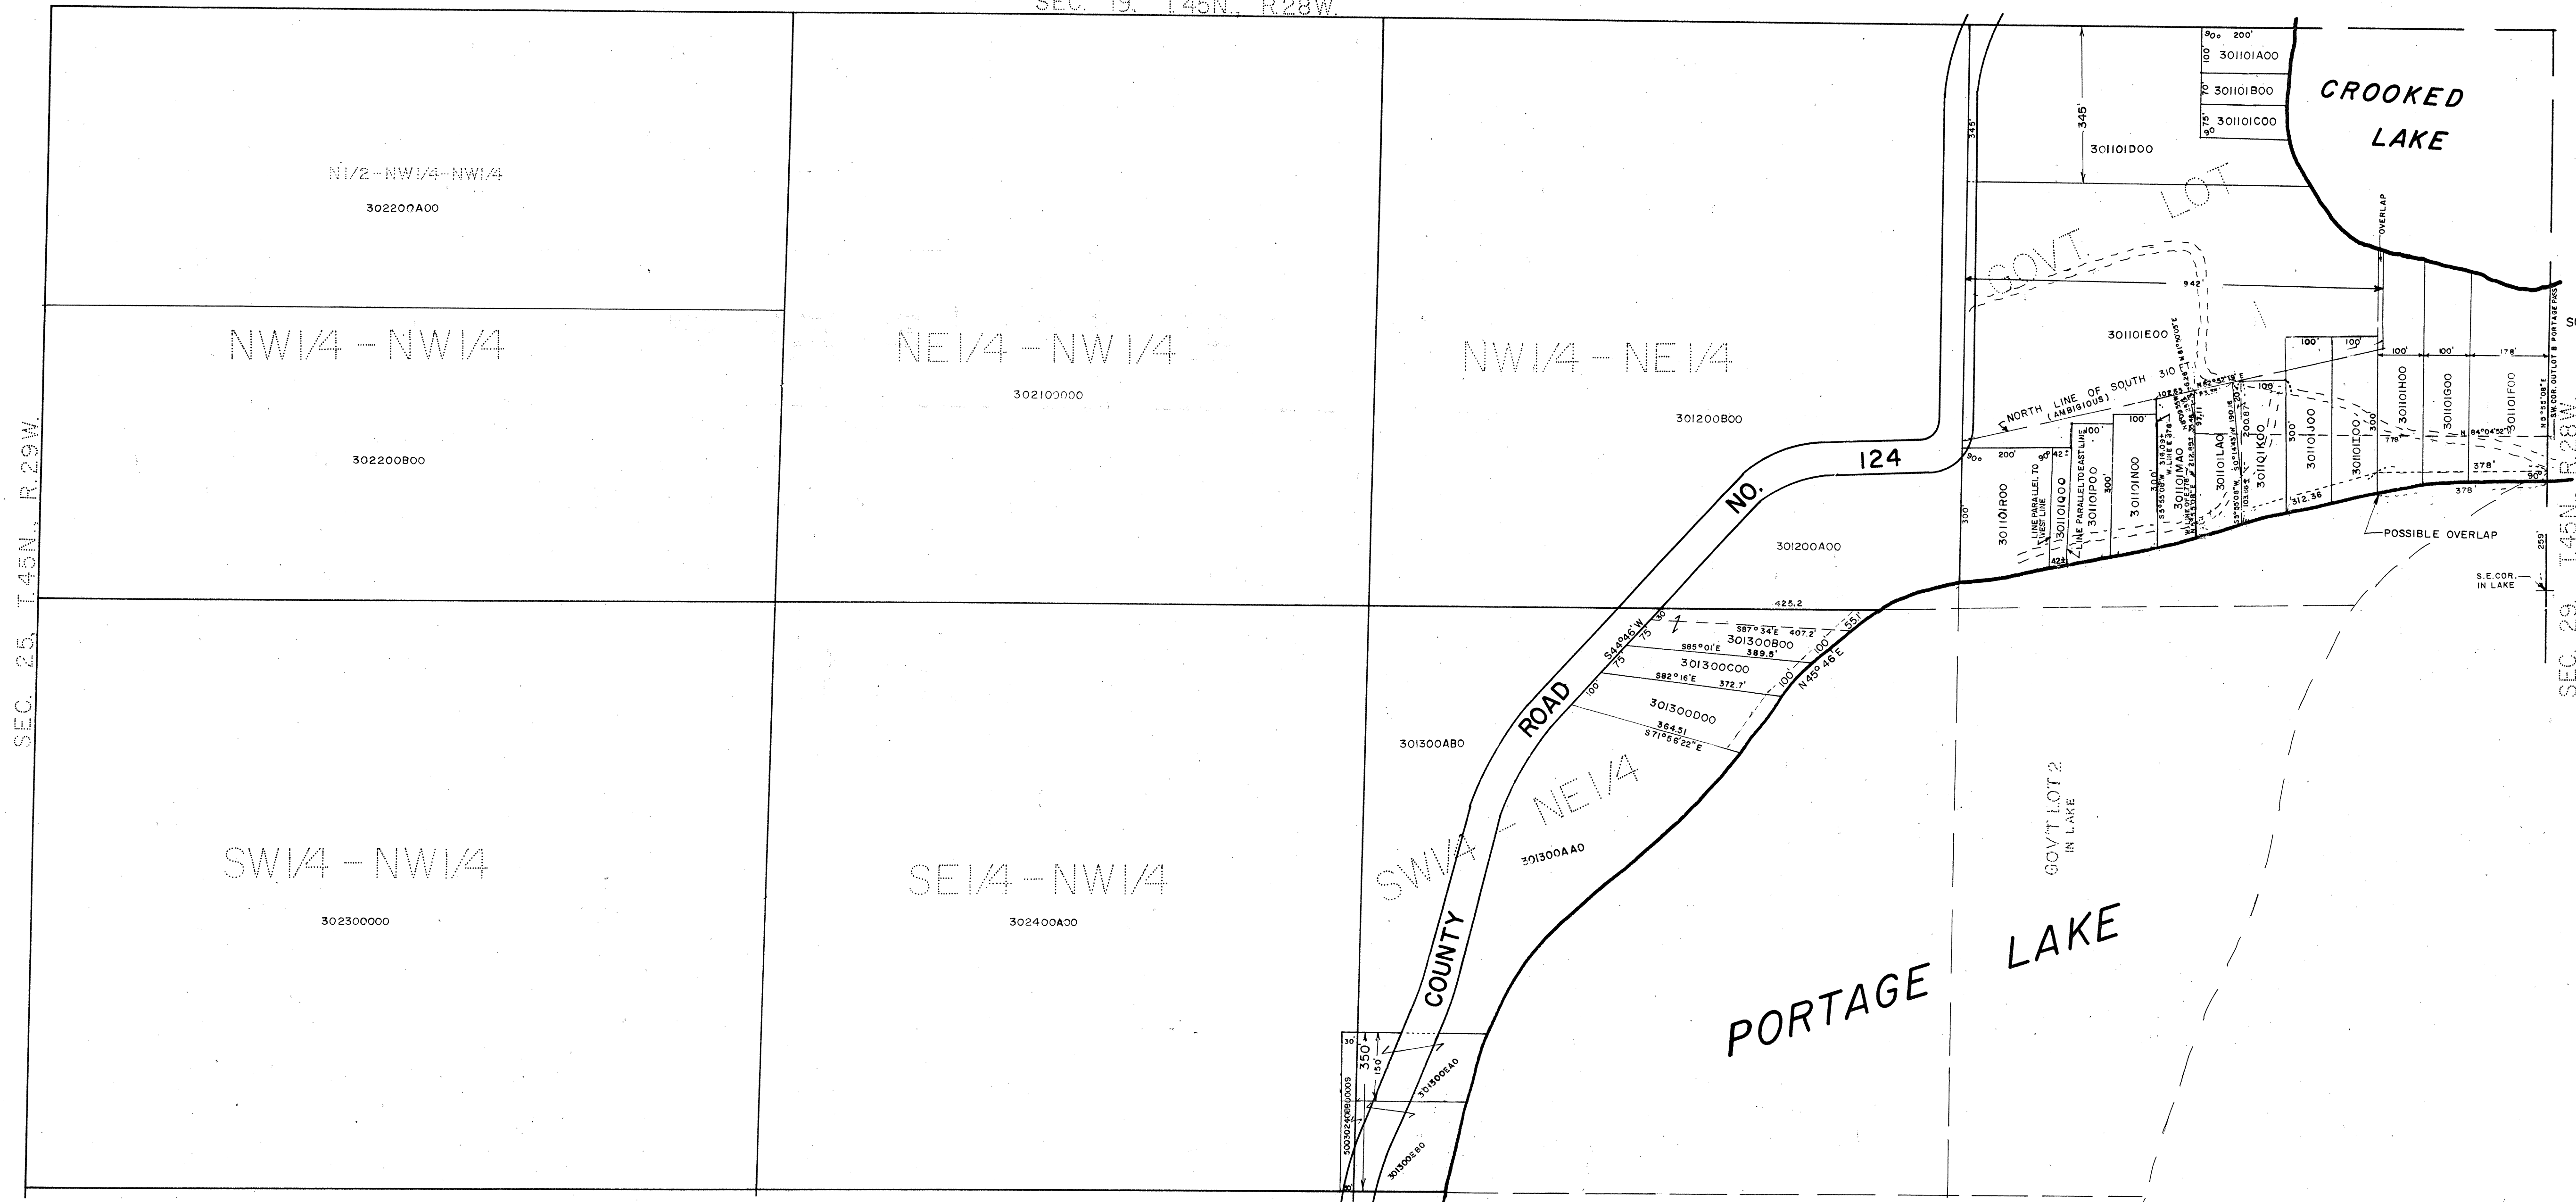

★ THIS HALF SECTION MAP IS TO BE USED FOR REFERENCE ONLY. IT IS NOT INTENDED TO BE AN ACCURATE BOUNDARY SURVEY. SAID MAP IS COMPILED FROM INFORMATION OF RECORD IN THE COUNTY AUDITOR, ENGINEER, RECORDER OR SURVEYOR OFFICES. THE COUNTY IS NOT RESPONSIBLE FOR ANY INACCURACIES HEREIN CONTAINED.

★ ALL NON-PLATTED LAND HAVING A NUMERICAL CODE ALSO HAS A "500" PREFIX AND A "000" SUFFIX ADDED TO SAID CODE. THIS ADDITIONAL DATA MUST BE INCLUDED SO AS TO COINCIDE WITH THE COUNTY AUDITOR'S "REAL ESTATE LEGAL DESCRIPTION REPORT."


★ ALL PLATTED LAND HAVING A NUMERICAL CODE ALSO HAS A "501" PREFIX AND A "000" SUFFIX ADDED TO SAID CODE. THIS ADDITIONAL DATA MUST BE USED SO AS TO COINCIDE WITH THE COUNTY AUDITOR'S "REAL ESTATE LEGAL DESCRIPTION REPORT."

ANTHONY E. KERICK
CROW WING COUNTY SURVEYOR
MINNESOTA REG. NO. 12266
AUGUST, 1986
REVISED 7/28/93 - 1/26/95 - 9/24/96 - 6/20/97



PLAN HOLD

- 

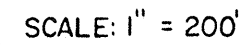

EDGE OF PRINT ON THIS LINE AND RUB TO ADHERE

SE
LANE
7 1/2
7 1/2
TWO
BLOCK

SO-123