



NORTH HALF OF SEC. I, T46N, R29W

SEC. 36, T47N, R29W

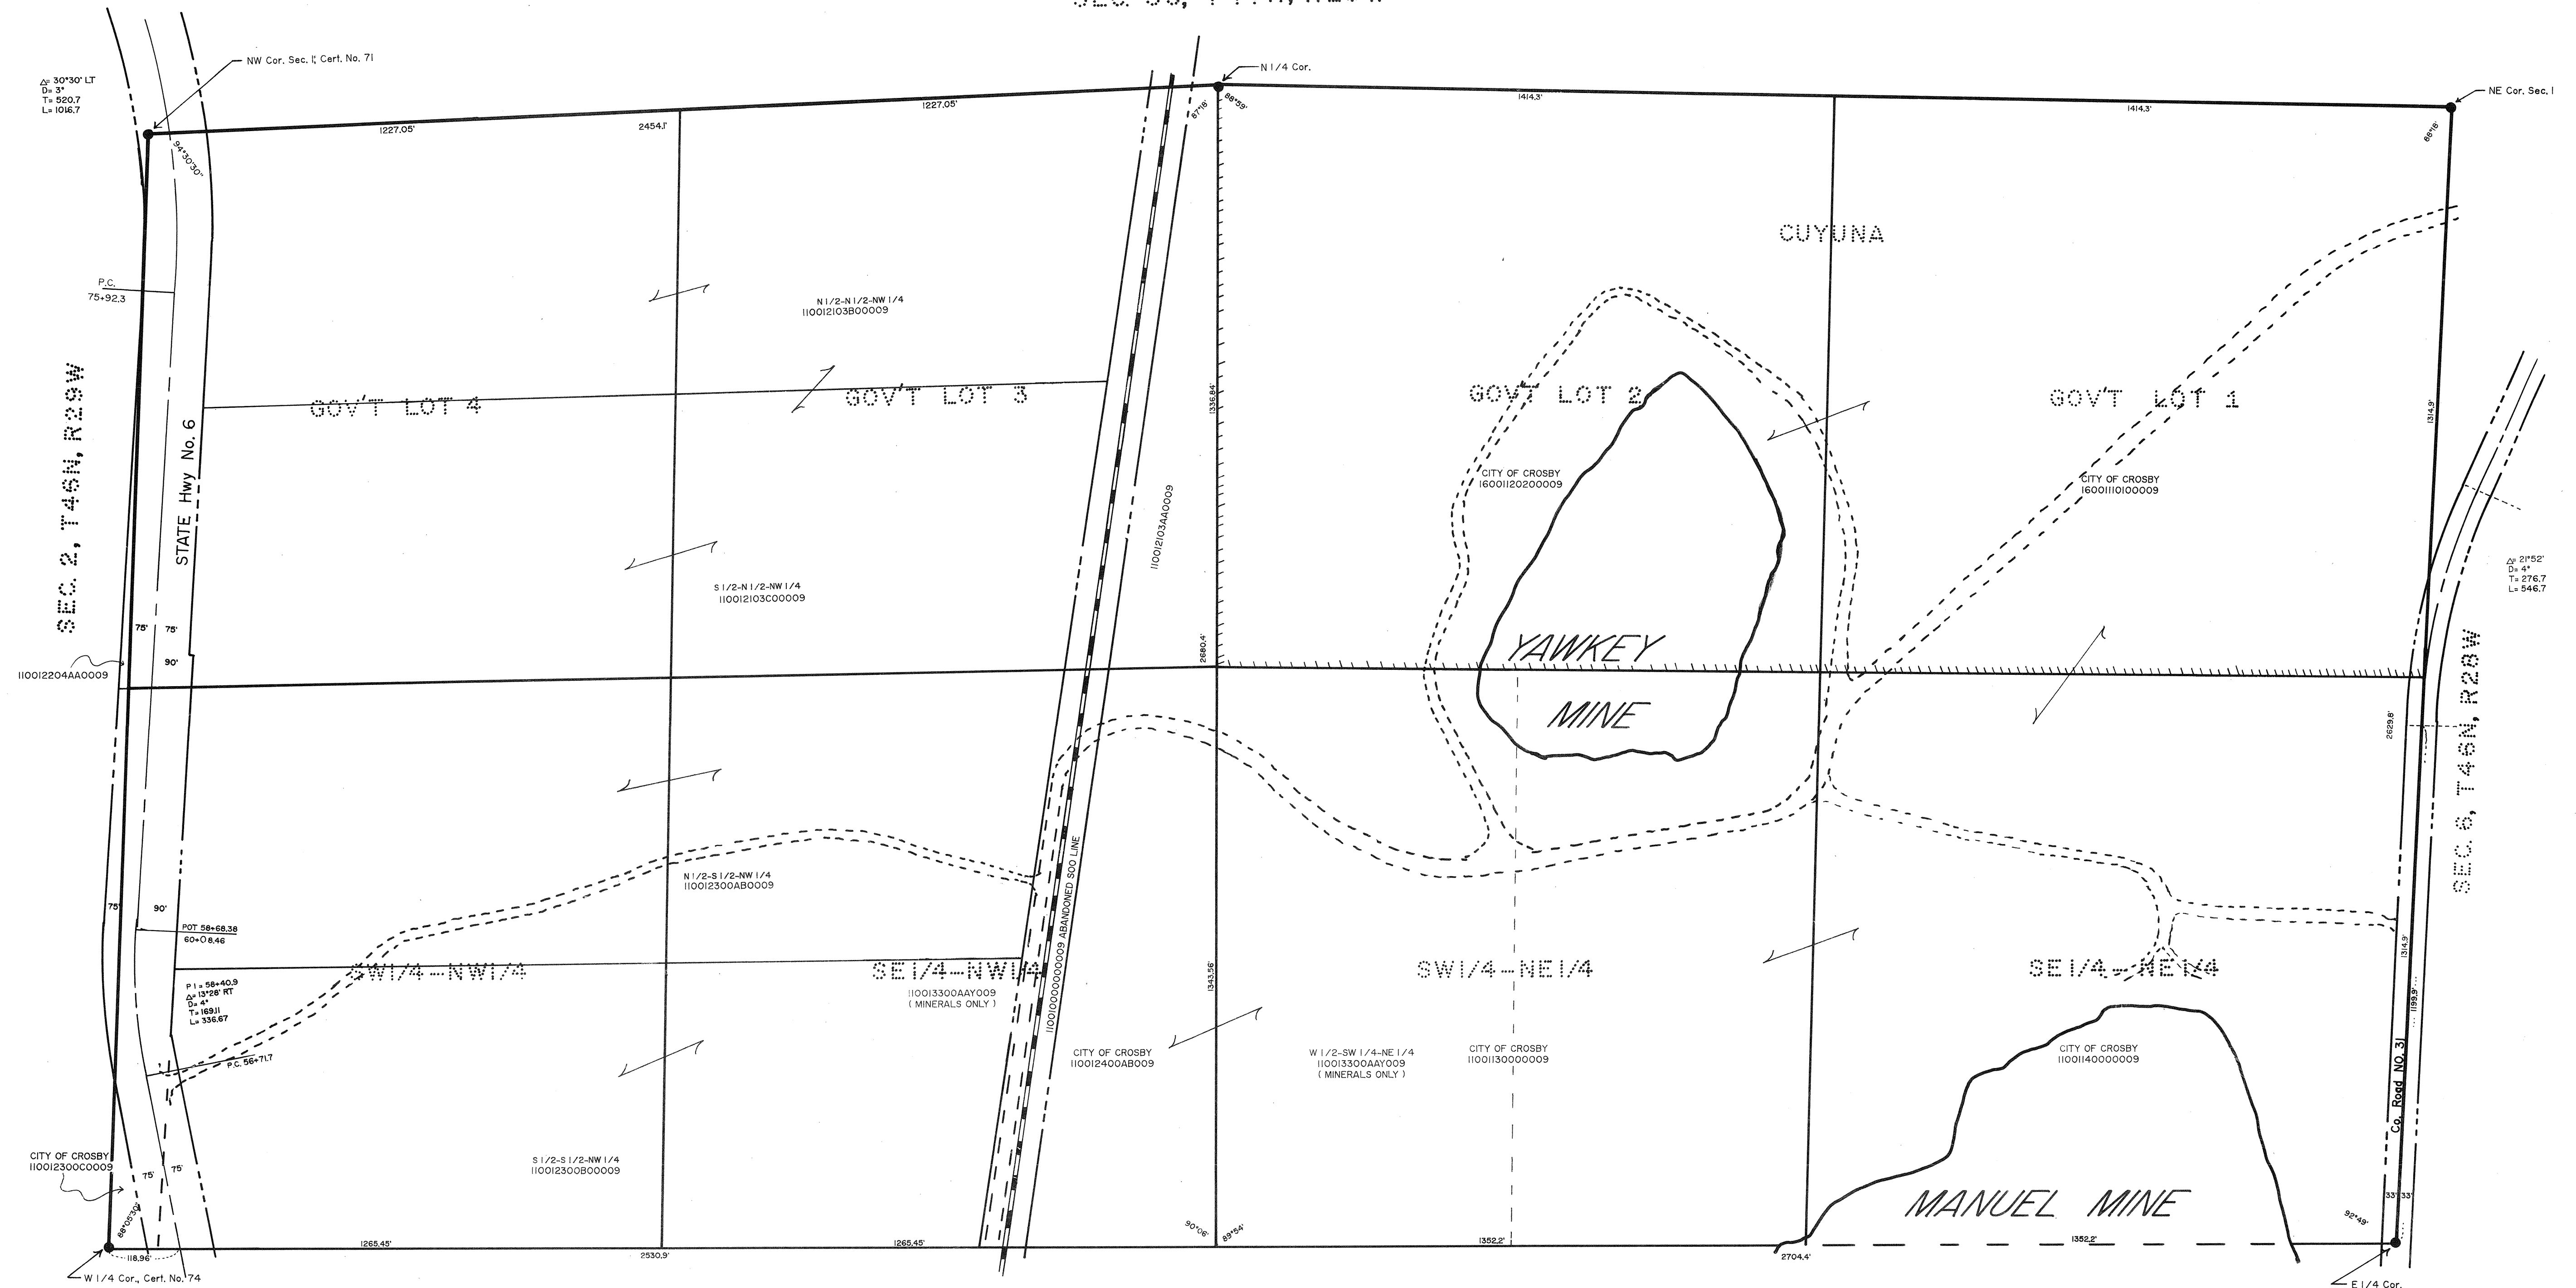


 THIS HALF SECTION MAP IS TO BE USED FOR REFERENCE ONLY.
IT IS NOT INTENDED TO BE AN ACCURATE BOUNDARY SURVEY. SAID MAP IS
COMPILED FROM INFORMATION OF RECORD IN THE COUNTY AUDITOR, ENGINEER,
RECORDER OR SURVEYOR OFFICES. THE COUNTY IS NOT RESPONSIBLE FOR ANY INACCURACIES
HEREIN CONTAINED.

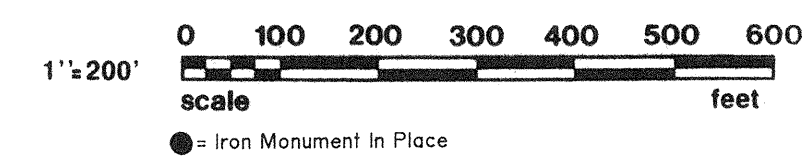


ANTHONY E. KERICK
CROW WING COUNTY SURVEYOR
MINNESOTA REG. NO.; 12266
FEB. 1990

SOUTH HALF OF SEC. 1, T46N, R29W

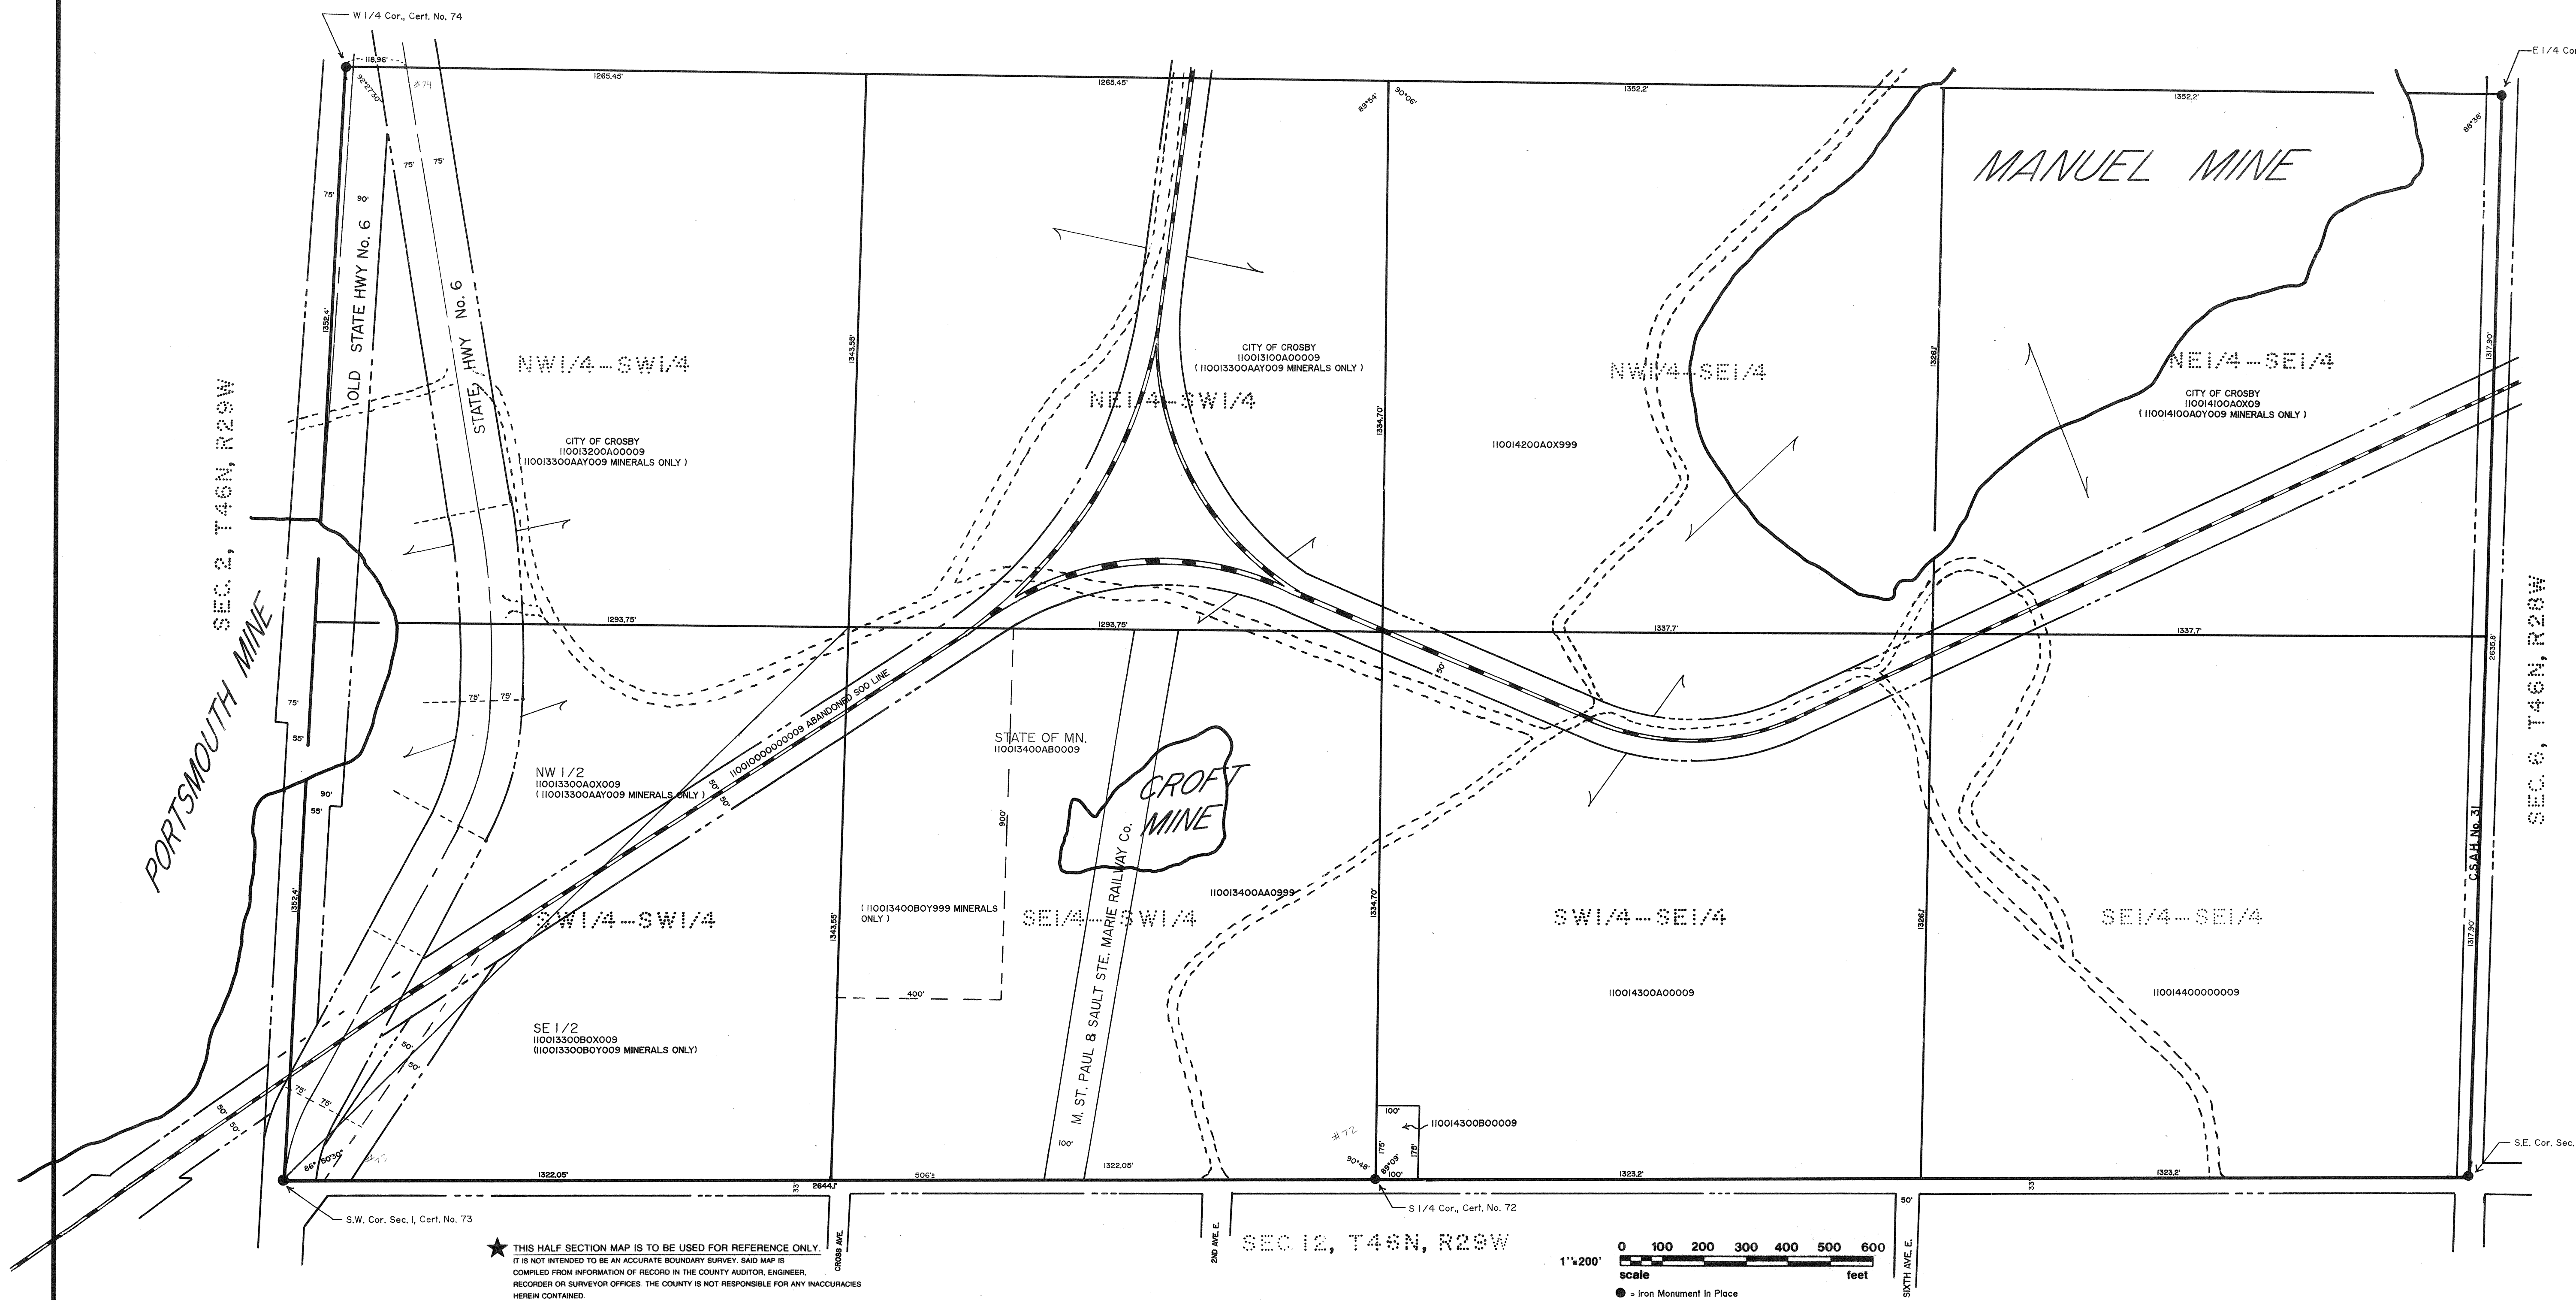

NORTH HALF OF SEC. II, T46N, R29W

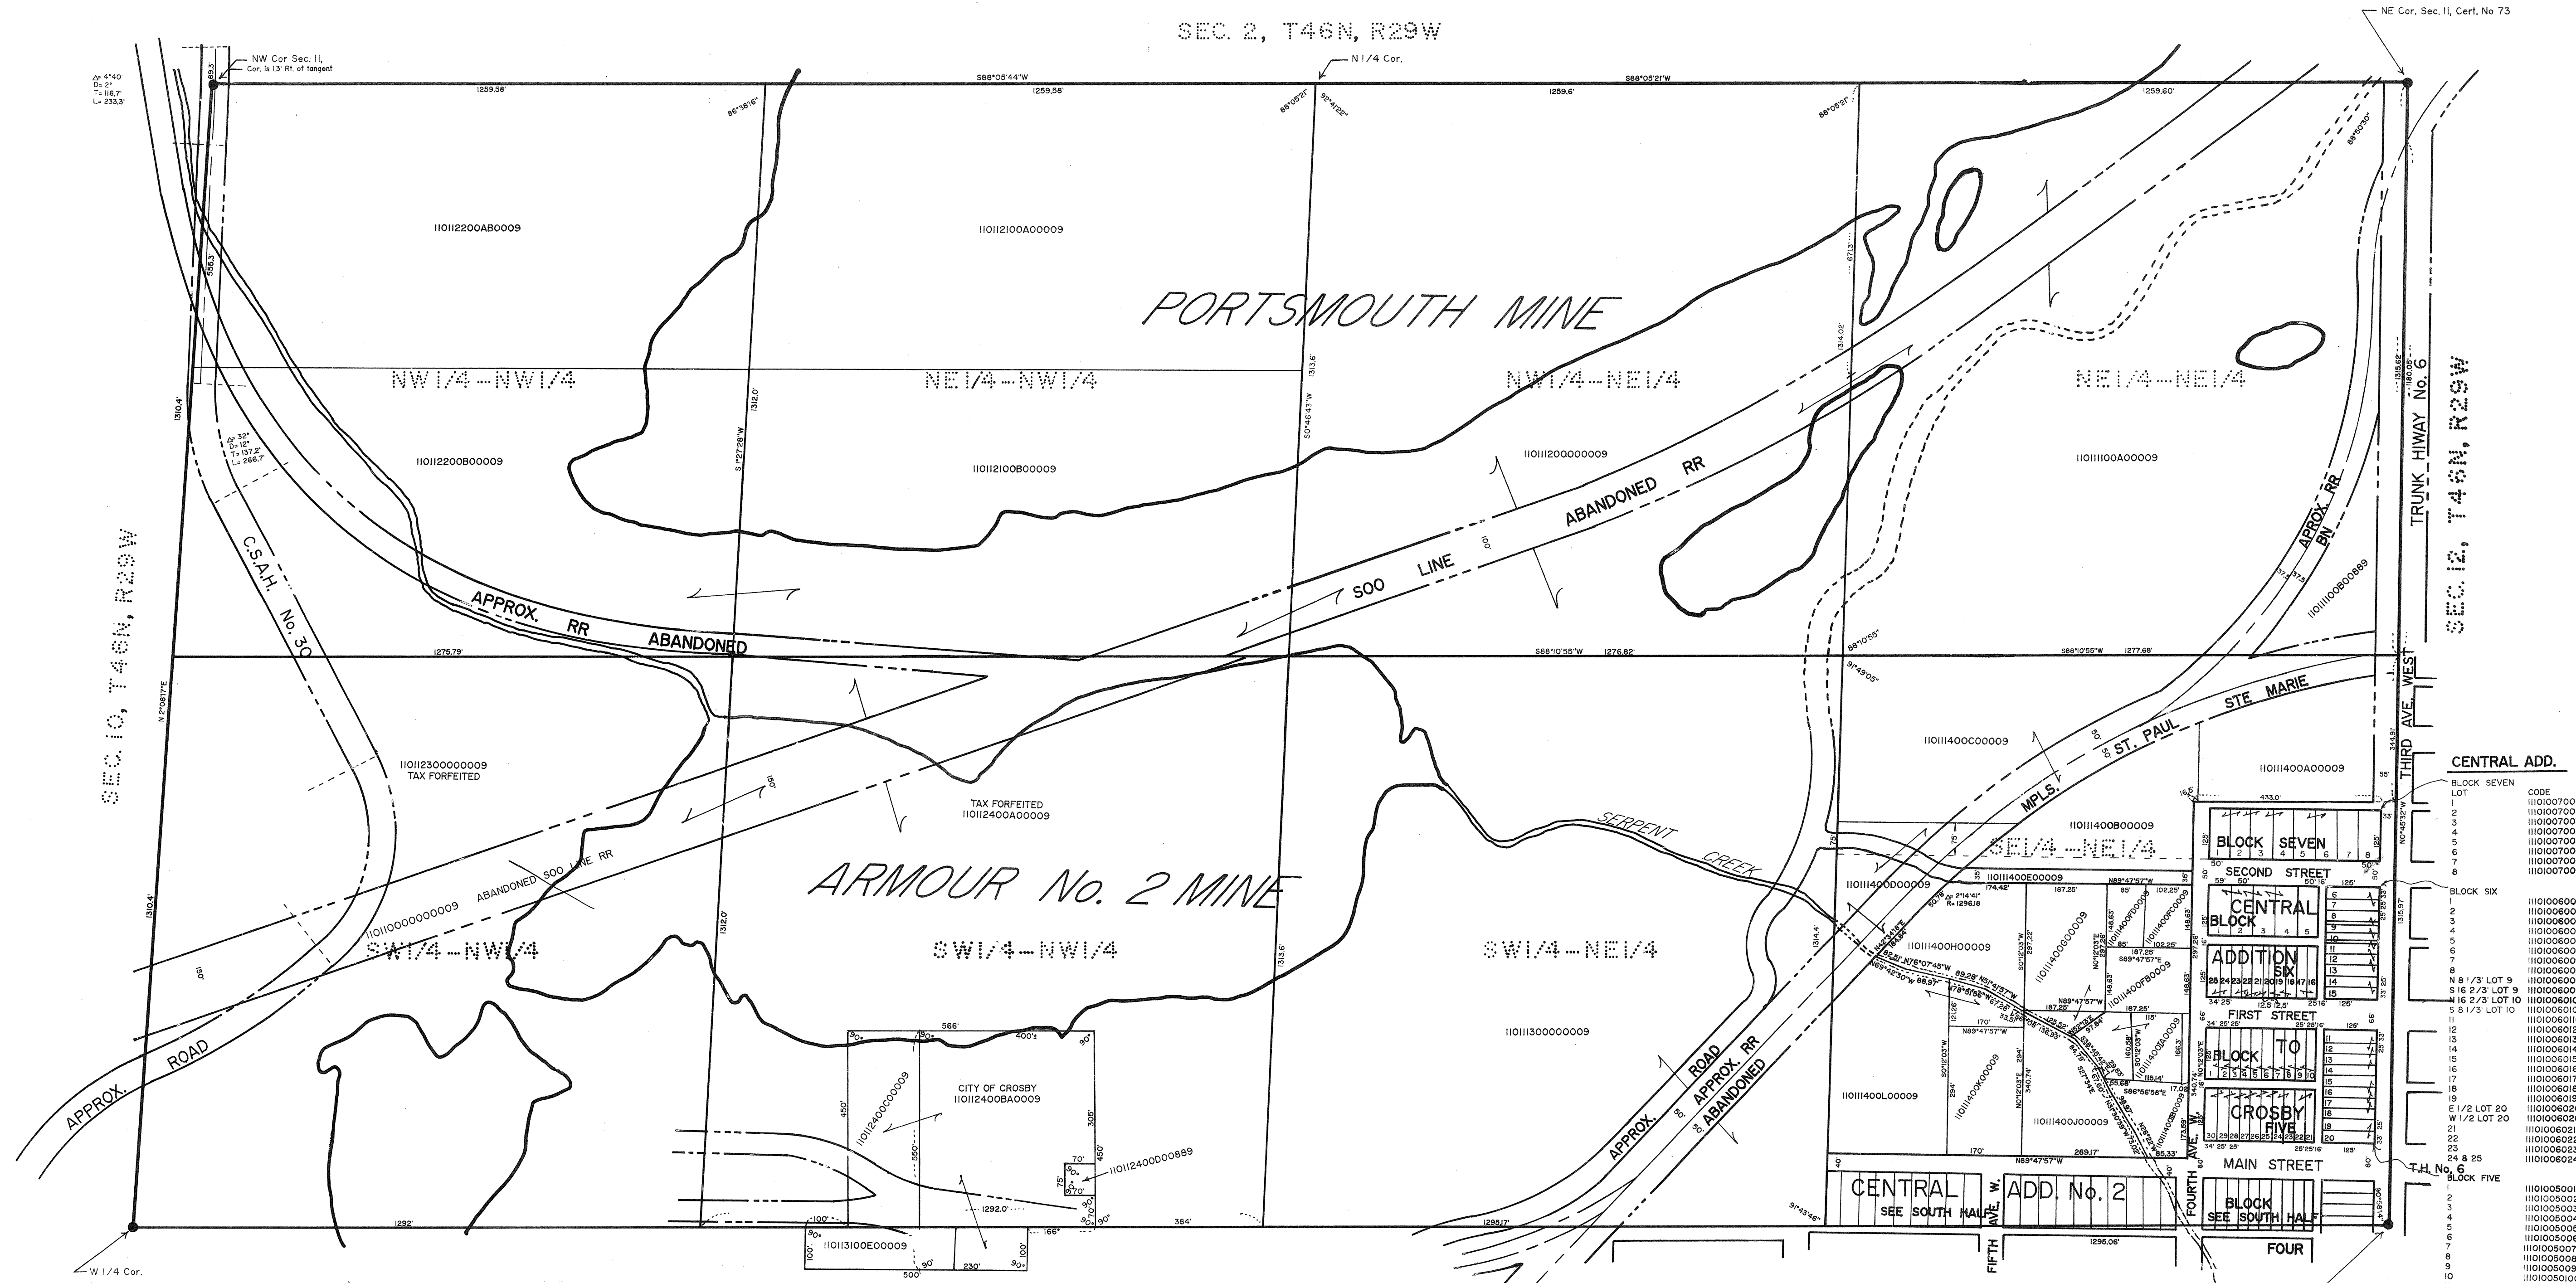

★ THIS HALF SECTION MAP IS TO BE USED FOR REFERENCE ONLY.
IT IS NOT INTENDED TO BE AN ACCURATE BOUNDARY SURVEY. SAID MAP IS
COMPILED FROM INFORMATION OF RECORD IN THE COUNTY AUDITOR, ENGINEER,
RECORDOR OR SURVEYOR OFFICES. THE COUNTY IS NOT RESPONSIBLE FOR ANY INACCURACIES
HEREIN CONTAINED.

0 100 200 300 400 500 600
1"=200'
Scale
feet
● = Iron Monument In Place

ANTHONY E. KERICK
CROW WING COUNTY SURVEYOR
MINNESOTA REG. NO.: 12266

CENTRAL ADD.	
BLOCK SEVEN	CODE
1	11010070010009
2	11010070020009
3	11010070030009
4	11010070040009
5	11010070050009
6	11010070060009
7	11010070070009
8	11010070080009
BLOCK SIX	
1	11010060010009
2	11010060020009
3	11010060030009
4	11010060040009
5	11010060050009
6	11010060060009
7	11010060070009
8	11010060080009
9	11010060090009
10	11010060100009
11	11010060110009
12	11010060120009
13	11010060130009
14	11010060140009
15	11010060150009
16	11010060160009
17	11010060170009
18	11010060180009
19	11010060190009
20	11010060200009
21	11010060210009
22	11010060220009
23	11010060230009
24	11010060240009
BLOCK FIVE	
1	11010050010009
2	11010050020009
3	11010050030009
4	11010050040009
5	11010050050009
6	11010050060009
7	11010050070009
8	11010050080009
9	11010050090009
10	11010050100009
11	11010050110009
12	11010050120009
13	11010050130009
14	11010050140009
15	11010050150009
16	11010050160009
17	11010050170009
18	11010050180009
19	11010050190009
20	11010050200009
21	11010050210009
22	11010050220009
23	11010050230009
24	11010050240009

SOUTH HALF OF SEC. II, T46N, R29W

