


NORTH HALF OF SEC.35, T 46 N, R28 W.

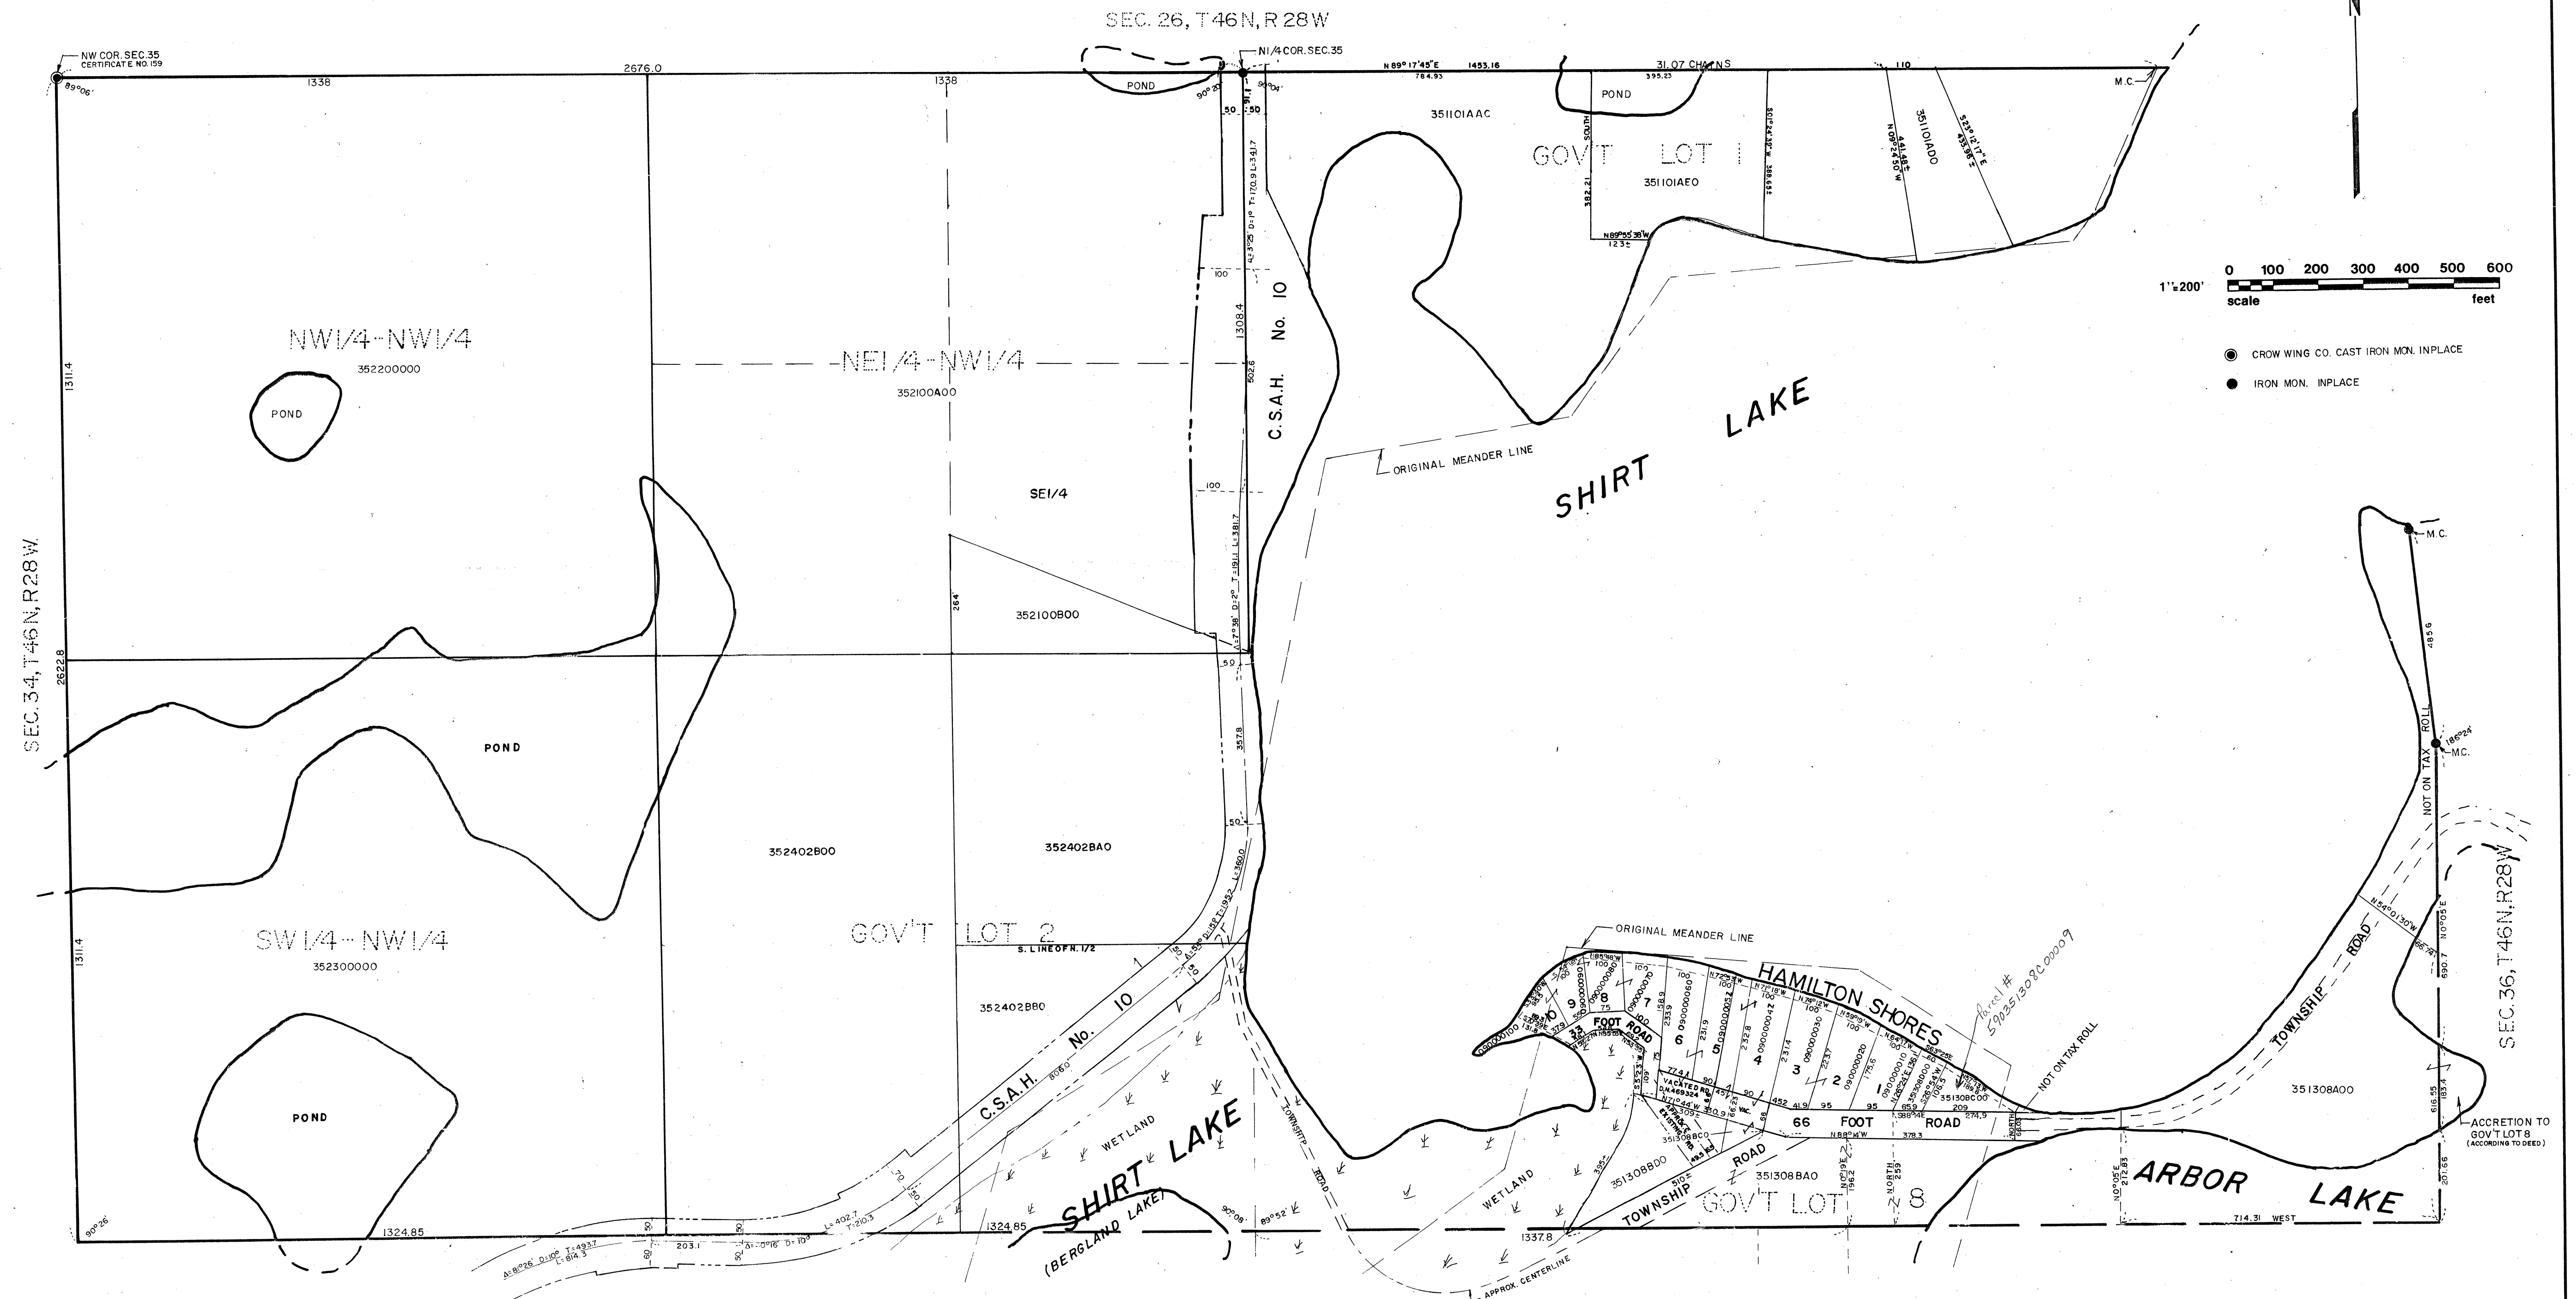

★ THIS HALF SECTION MAP IS TO BE USED FOR REFERENCE ONLY.
IT IS NOT INTENDED TO BE AN ACCURATE BOUNDARY SURVEY. SAID MAP IS
COMPILED FROM INFORMATION OF RECORD IN THE COUNTY AUDITOR, ENGINEER,
RECORDER OR SURVEYOR OFFICES. THE COUNTY IS NOT RESPONSIBLE FOR ANY INACCURACIES
HEREIN CONTAINED.

★ ALL NON-PLATTED LAND HAVING A NUMERICAL CODE ALSO HAS
A "590" PREFIX AND A "009" SUFFIX ADDED TO SAID CODE. THIS
ADDITIONAL DATA MUST BE INCLUDED SO AS TO COINCIDE WITH THE COUNTY
AUDITOR'S "REAL ESTATE LEGAL DESCRIPTION REPORT," UNLESS SUFFIX ENDS IN "888"


★ ALL PLATTED LAND HAVING A NUMERICAL CODE ALSO HAS A
"591" PREFIX AND A "009" SUFFIX ADDED TO SAID CODE. THIS
ADDITIONAL DATA MUST BE USED SO AS TO COINCIDE WITH THE
COUNTY AUDITOR'S "REAL ESTATE LEGAL DESCRIPTION REPORT."

ANTHONY E. KERICK
CROW WING COUNTY SURVEYOR
MINNESOTA REG. NO.: 12266
MARCH, 1989
REVISED 9/2/94 - 11/28/94 - 6/1/95
11/21/95

R 28W

Section 35

SOUTH HALF OF SEC. 35, T46N, R28W.

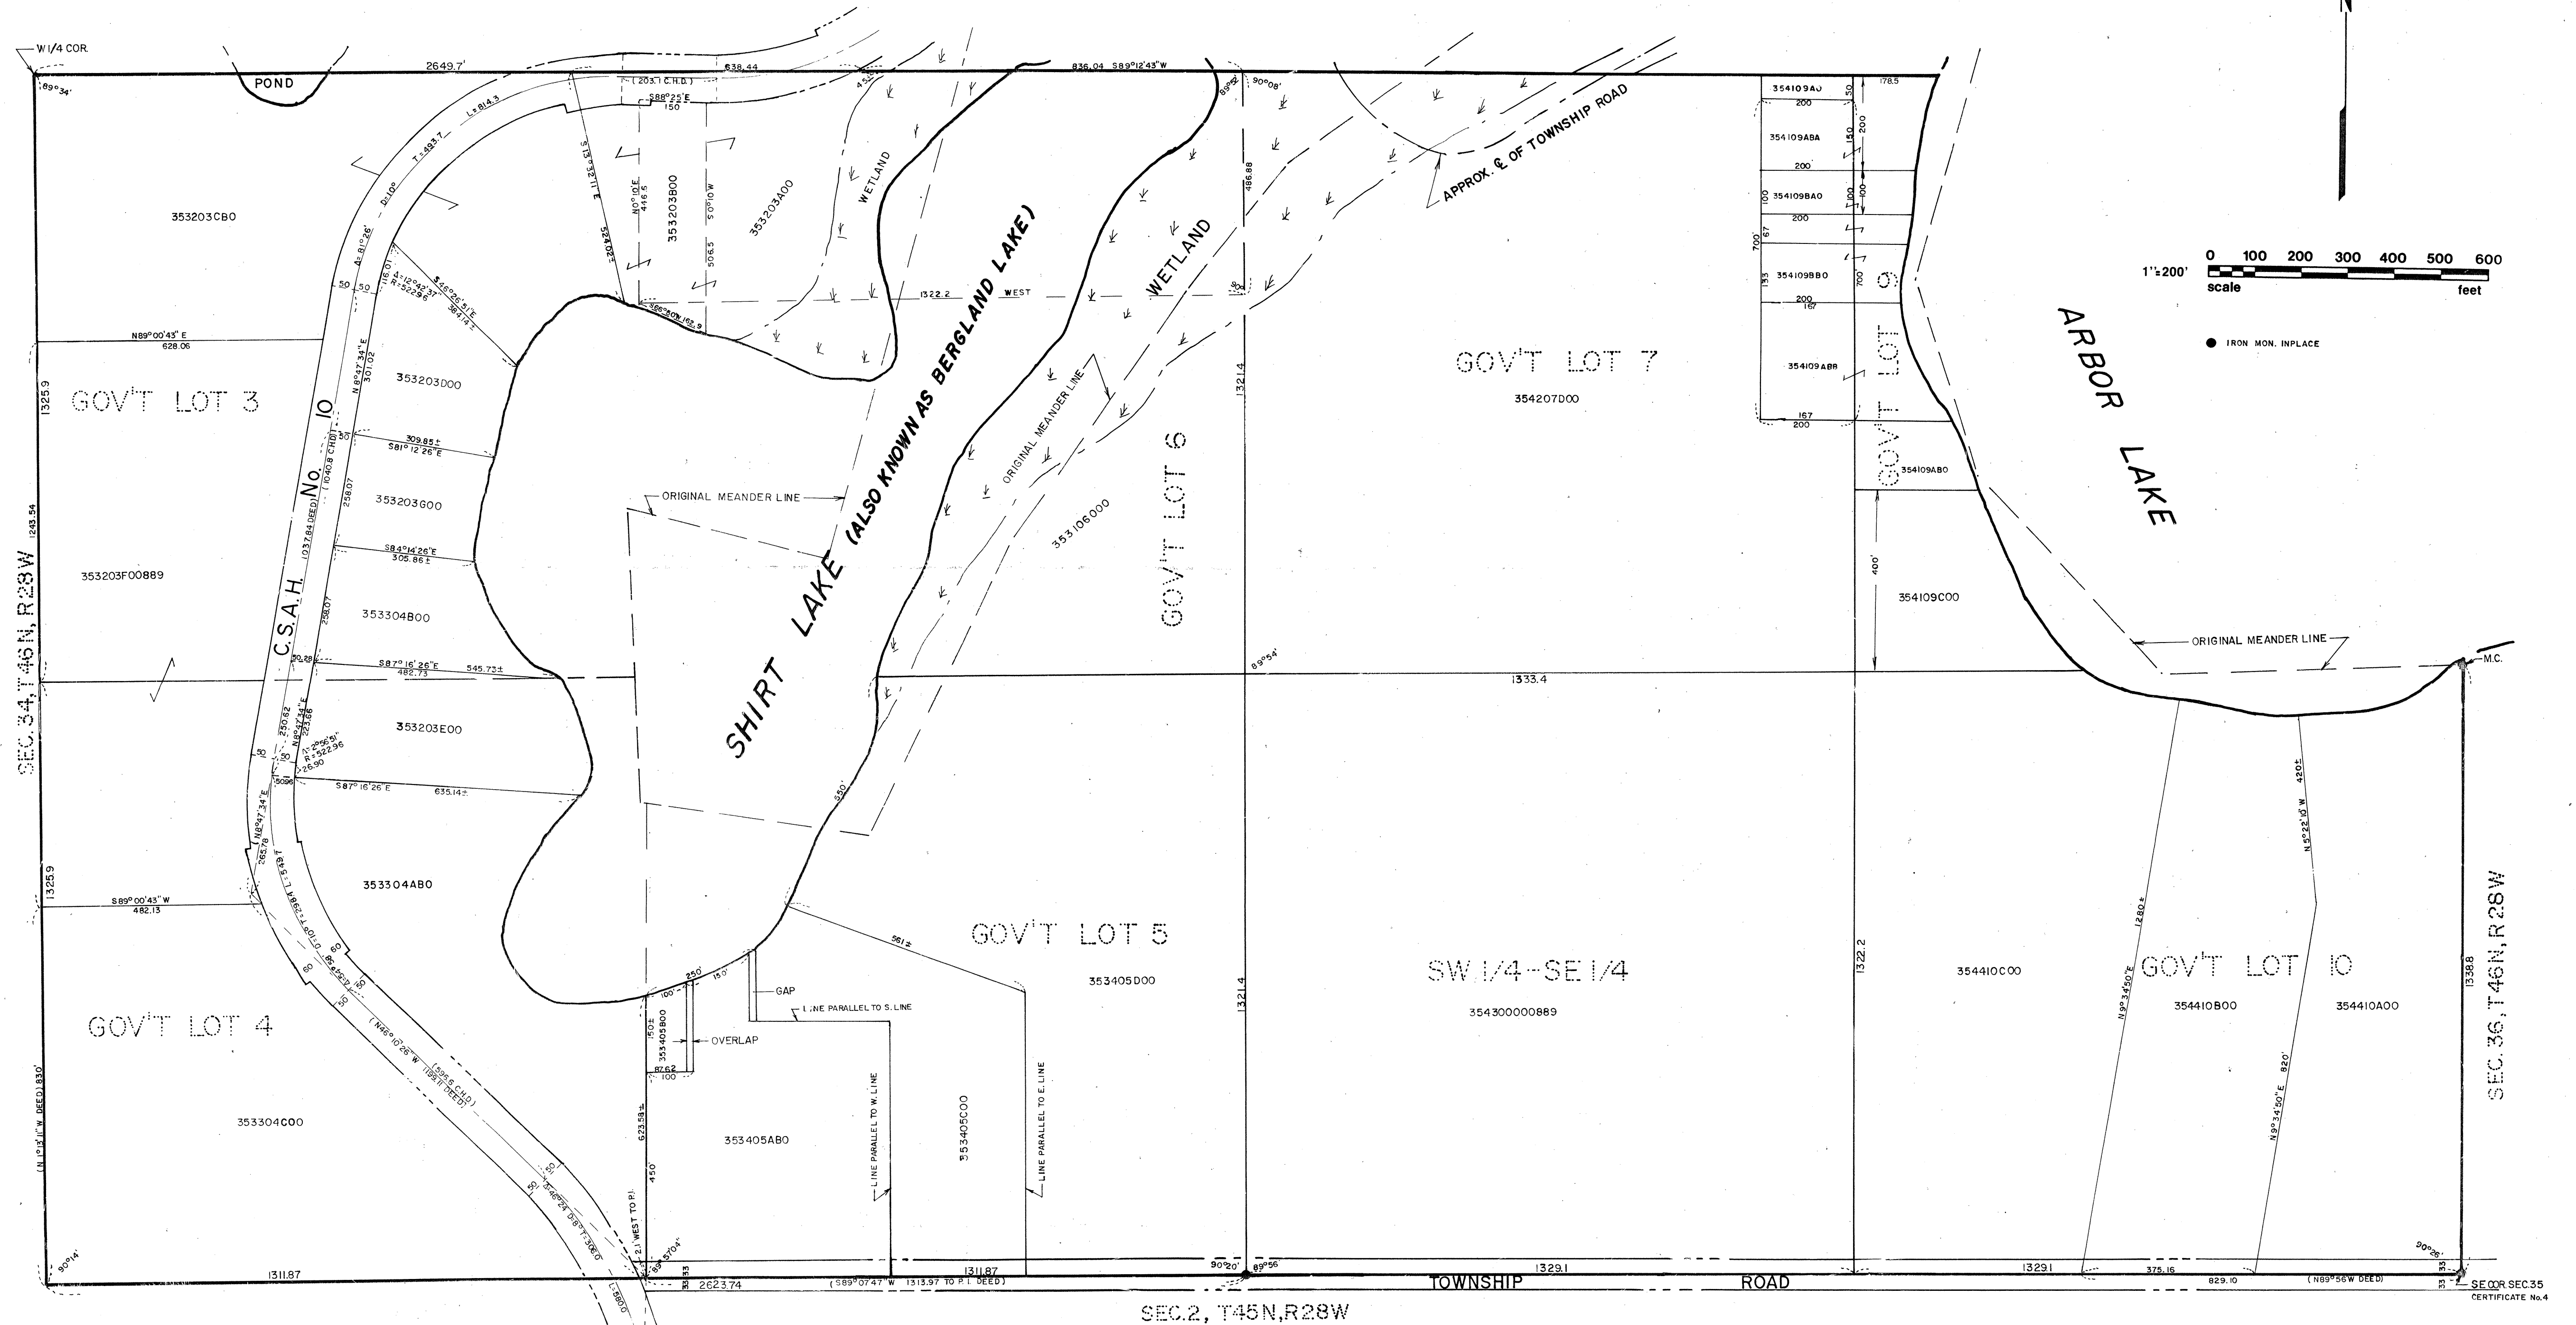

★ THIS HALF SECTION MAP IS TO BE USED FOR REFERENCE ONLY.
IT IS NOT INTENDED TO BE AN ACCURATE BOUNDARY SURVEY. SAID MAP IS
COMPILED FROM INFORMATION OF RECORD IN THE COUNTY AUDITOR, ENGINEER,
RECORDER OR SURVEYOR OFFICES. THE COUNTY IS NOT RESPONSIBLE FOR ANY INACCURACIES
HEREIN CONTAINED.

★ ALL NON-PLATTED LAND HAVING A NUMERICAL CODE ALSO HAS
A "990" PREFIX AND A "000" SUFFIX. ADDED TO SAID CODE. THIS
ADDITIONAL DATA MUST BE INCLUDED SO AS TO COINCIDE WITH THE COUNTY
AUDITOR'S "REAL ESTATE LEGAL DESCRIPTION REPORT." UNLESS SUFFIX ENDS IN "899."

ANTHONY E. KERICK
CROW WING COUNTY SURVEYOR
MINNESOTA REG. NO.: 12266
MARCH, 1989
REVISED 7/20/93