

R 32 W

Sec 25

SEC. 26, T. 43 N., R. 32 W.

North Half of Sec. 25, T. 43 N., R. 32 W.

SEC. 24, T. 43 N., R. 32 W.


		F. A. S.		# 21	
		330±	330±	330±	330±
NW1/4-NW1/4 252200000	NE1/4-NW1/4 252100000	252100500	252100A00	NW1/4-NE1/4 251200000	NE1/4-NE1/4 251100000
SW1/4-NW1/4 252300000	SE1/4-NW1/4 252400000			SW1/4-NE1/4 251300000	SE1/4-NE1/4 251400000

ROAD

TOWNSHIP

SEC. 30, T. 43 N., R. 31 W.

61025N

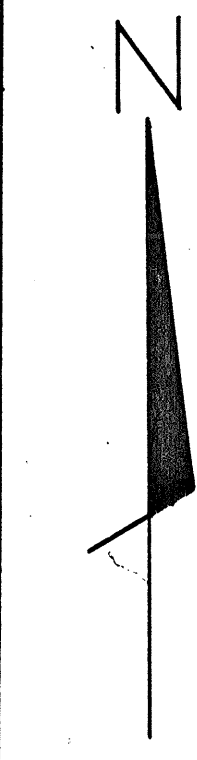


SCALE: 1 INCH = 200 FEET

ALL THE LATTER LAND UNDER THE STATE OF MINNESOTA
A "610" PREFIX AND A "000" SUFFIX ARE TO BE USED
252100A00 = MAP CODE
610252100A00Q09 = AUDITOR'S REAL ESTATE LEGAL DESCRIPTION REPORT

★ THIS HALF SECTION MAP IS TO BE USED FOR REFERENCE ONLY.
COMPILED FROM INFORMATION ON RECORD IN THE COUNTY AUDITOR, MINNESOTA.
HEREIN CONTAINED.

ANTHONY E. KERICK
CROW WING COUNTY SURVEYOR
MINNESOTA REG. No. 12266
5-11-05

SOUTH HALF OF SEC. 25, T43N, R32W

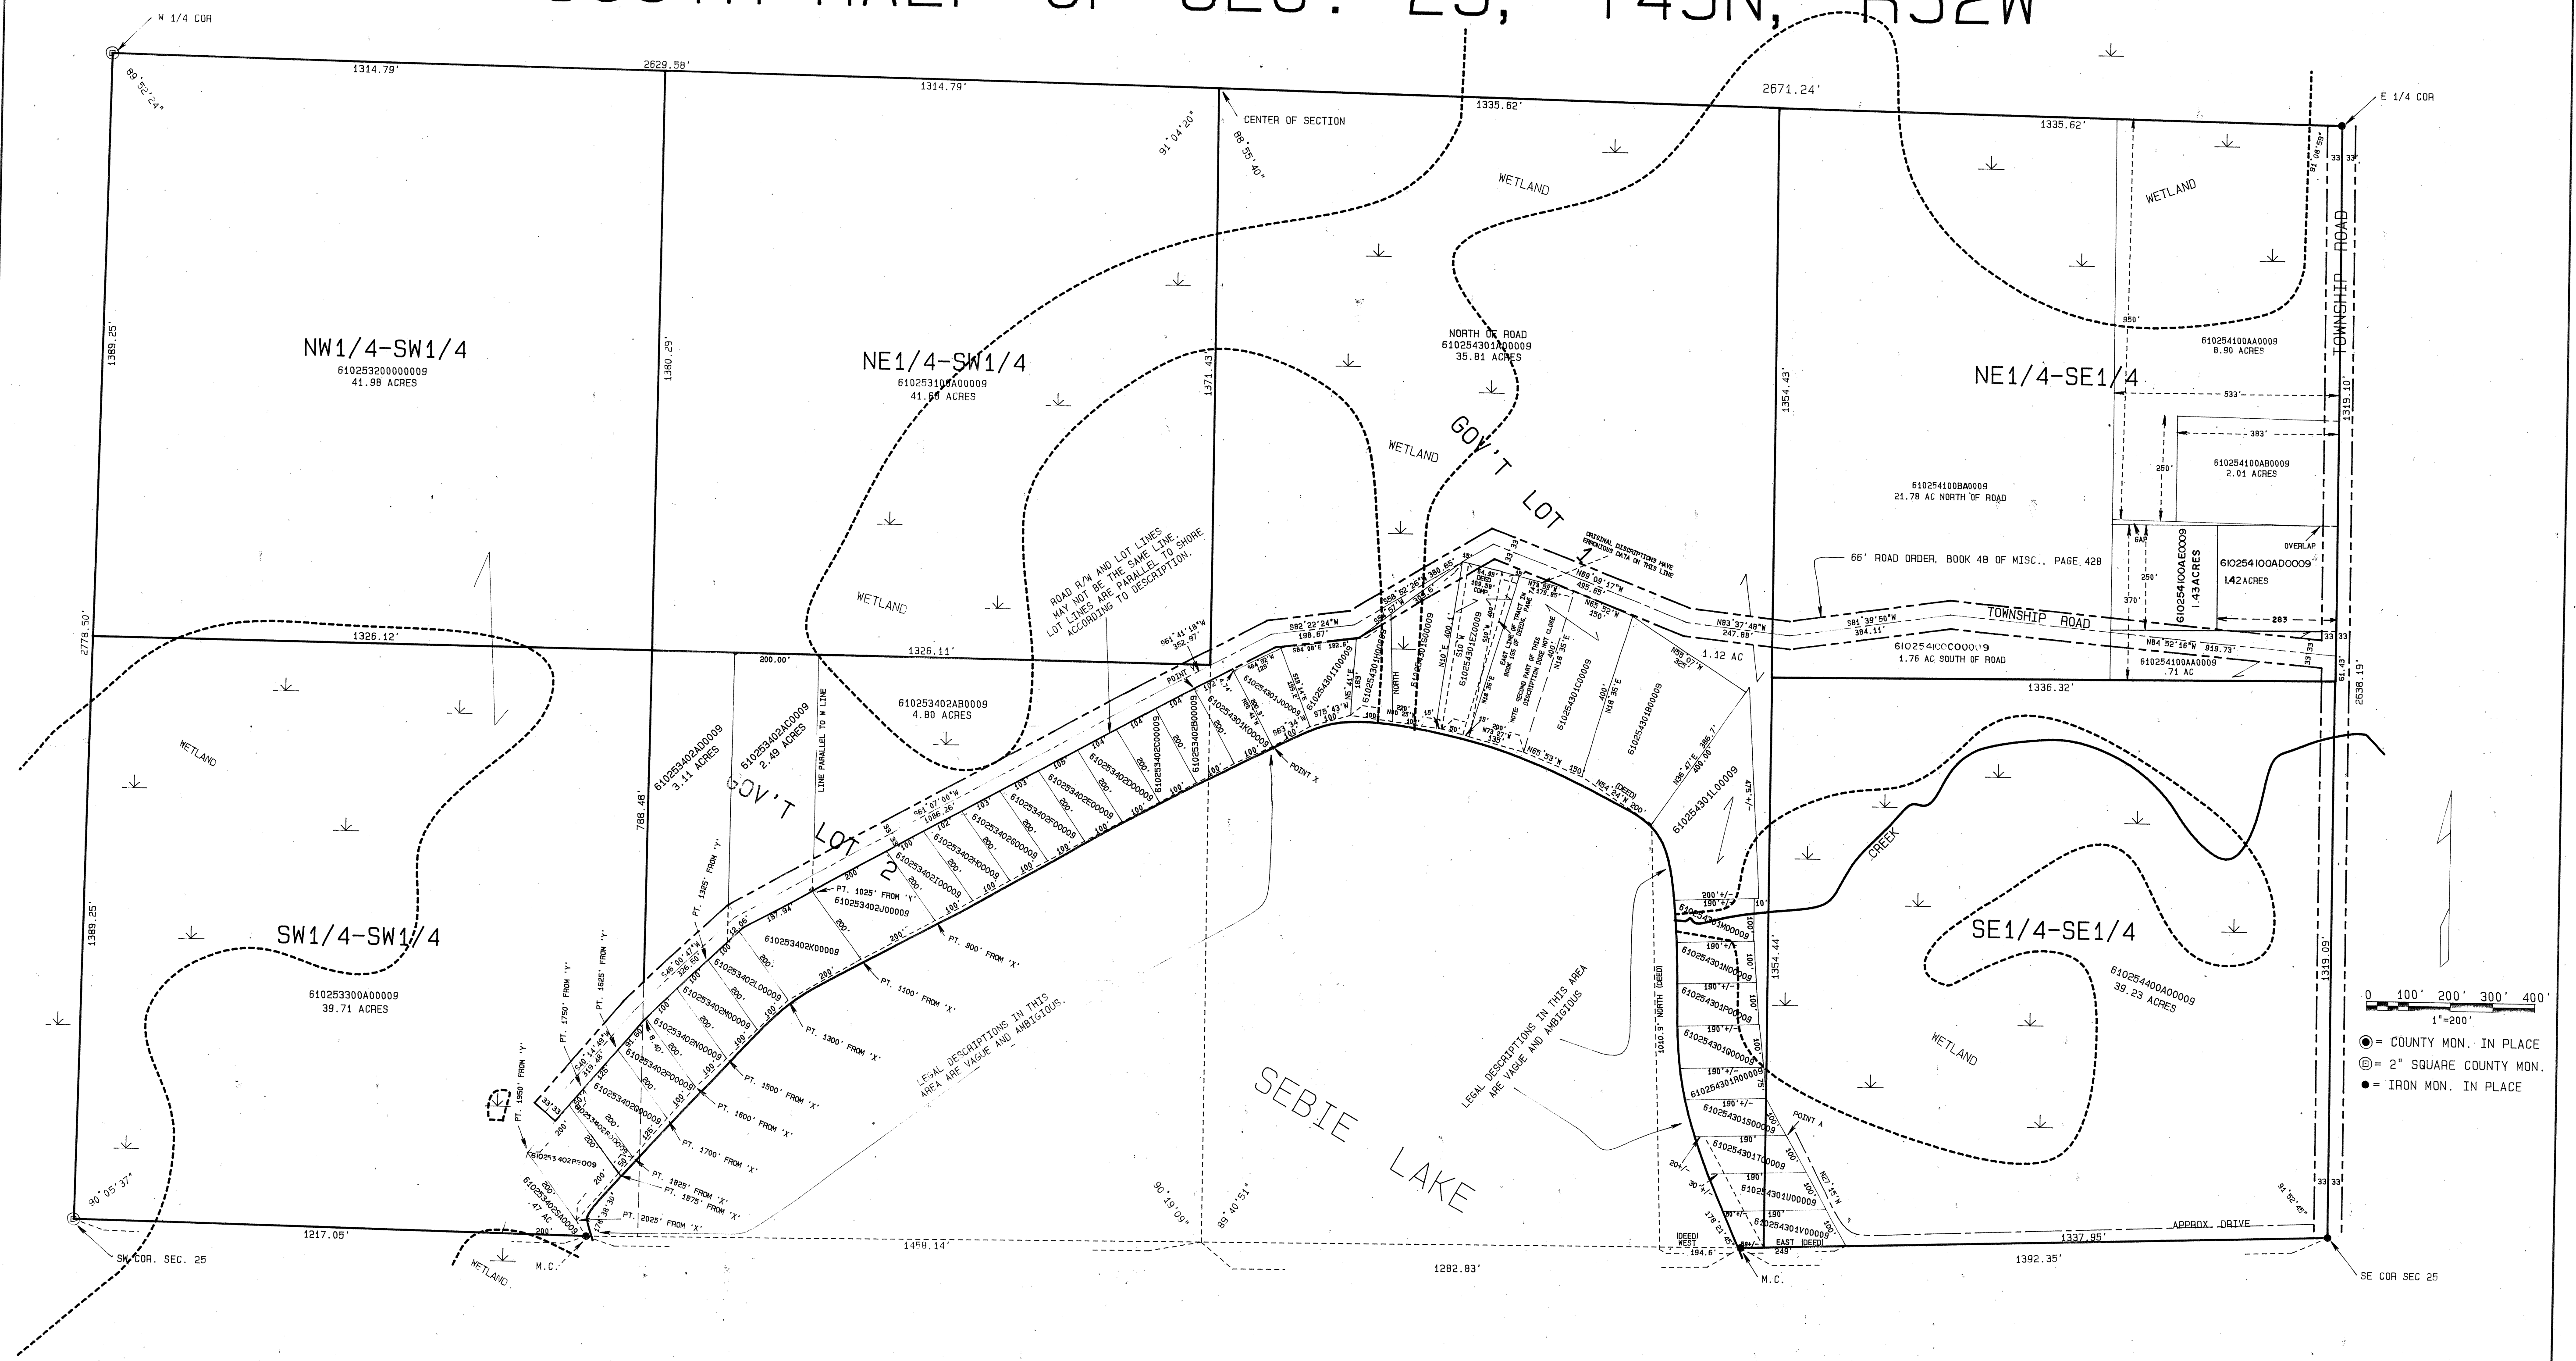

THIS HALF SECTION MAP IS TO BE USED FOR REFERENCE ONLY!
It is not intended to be an accurate boundary survey.
Said map is a compilation of records as they appear in
the Crow Wing County offices affecting the area shown.
The County is not responsible for any inaccuracies
herein contained.

NOTE: RIVERS, LAKES, CREEKS, PONDS, TRAILS,
AND WETLANDS ARE DIGITIZED.

NOTE: ALL ACREAGE COMPUTATIONS EXCLUDE
RIGHT OF WAYS OF PUBLIC ROADS,
RAILROADS, AND UTILITIES.

ANTHONY E. KERICK
CROW WING COUNTY SURVEYOR
MINNESOTA REG. No. 12266

DATE: SEPT. 92 DRAFTED BY-SA
REVISED 6.L. 2 10/25/93 -11/29/94 -11/22/95