


NORTH HALF OF SEC. 4, T.135N., R.28W.

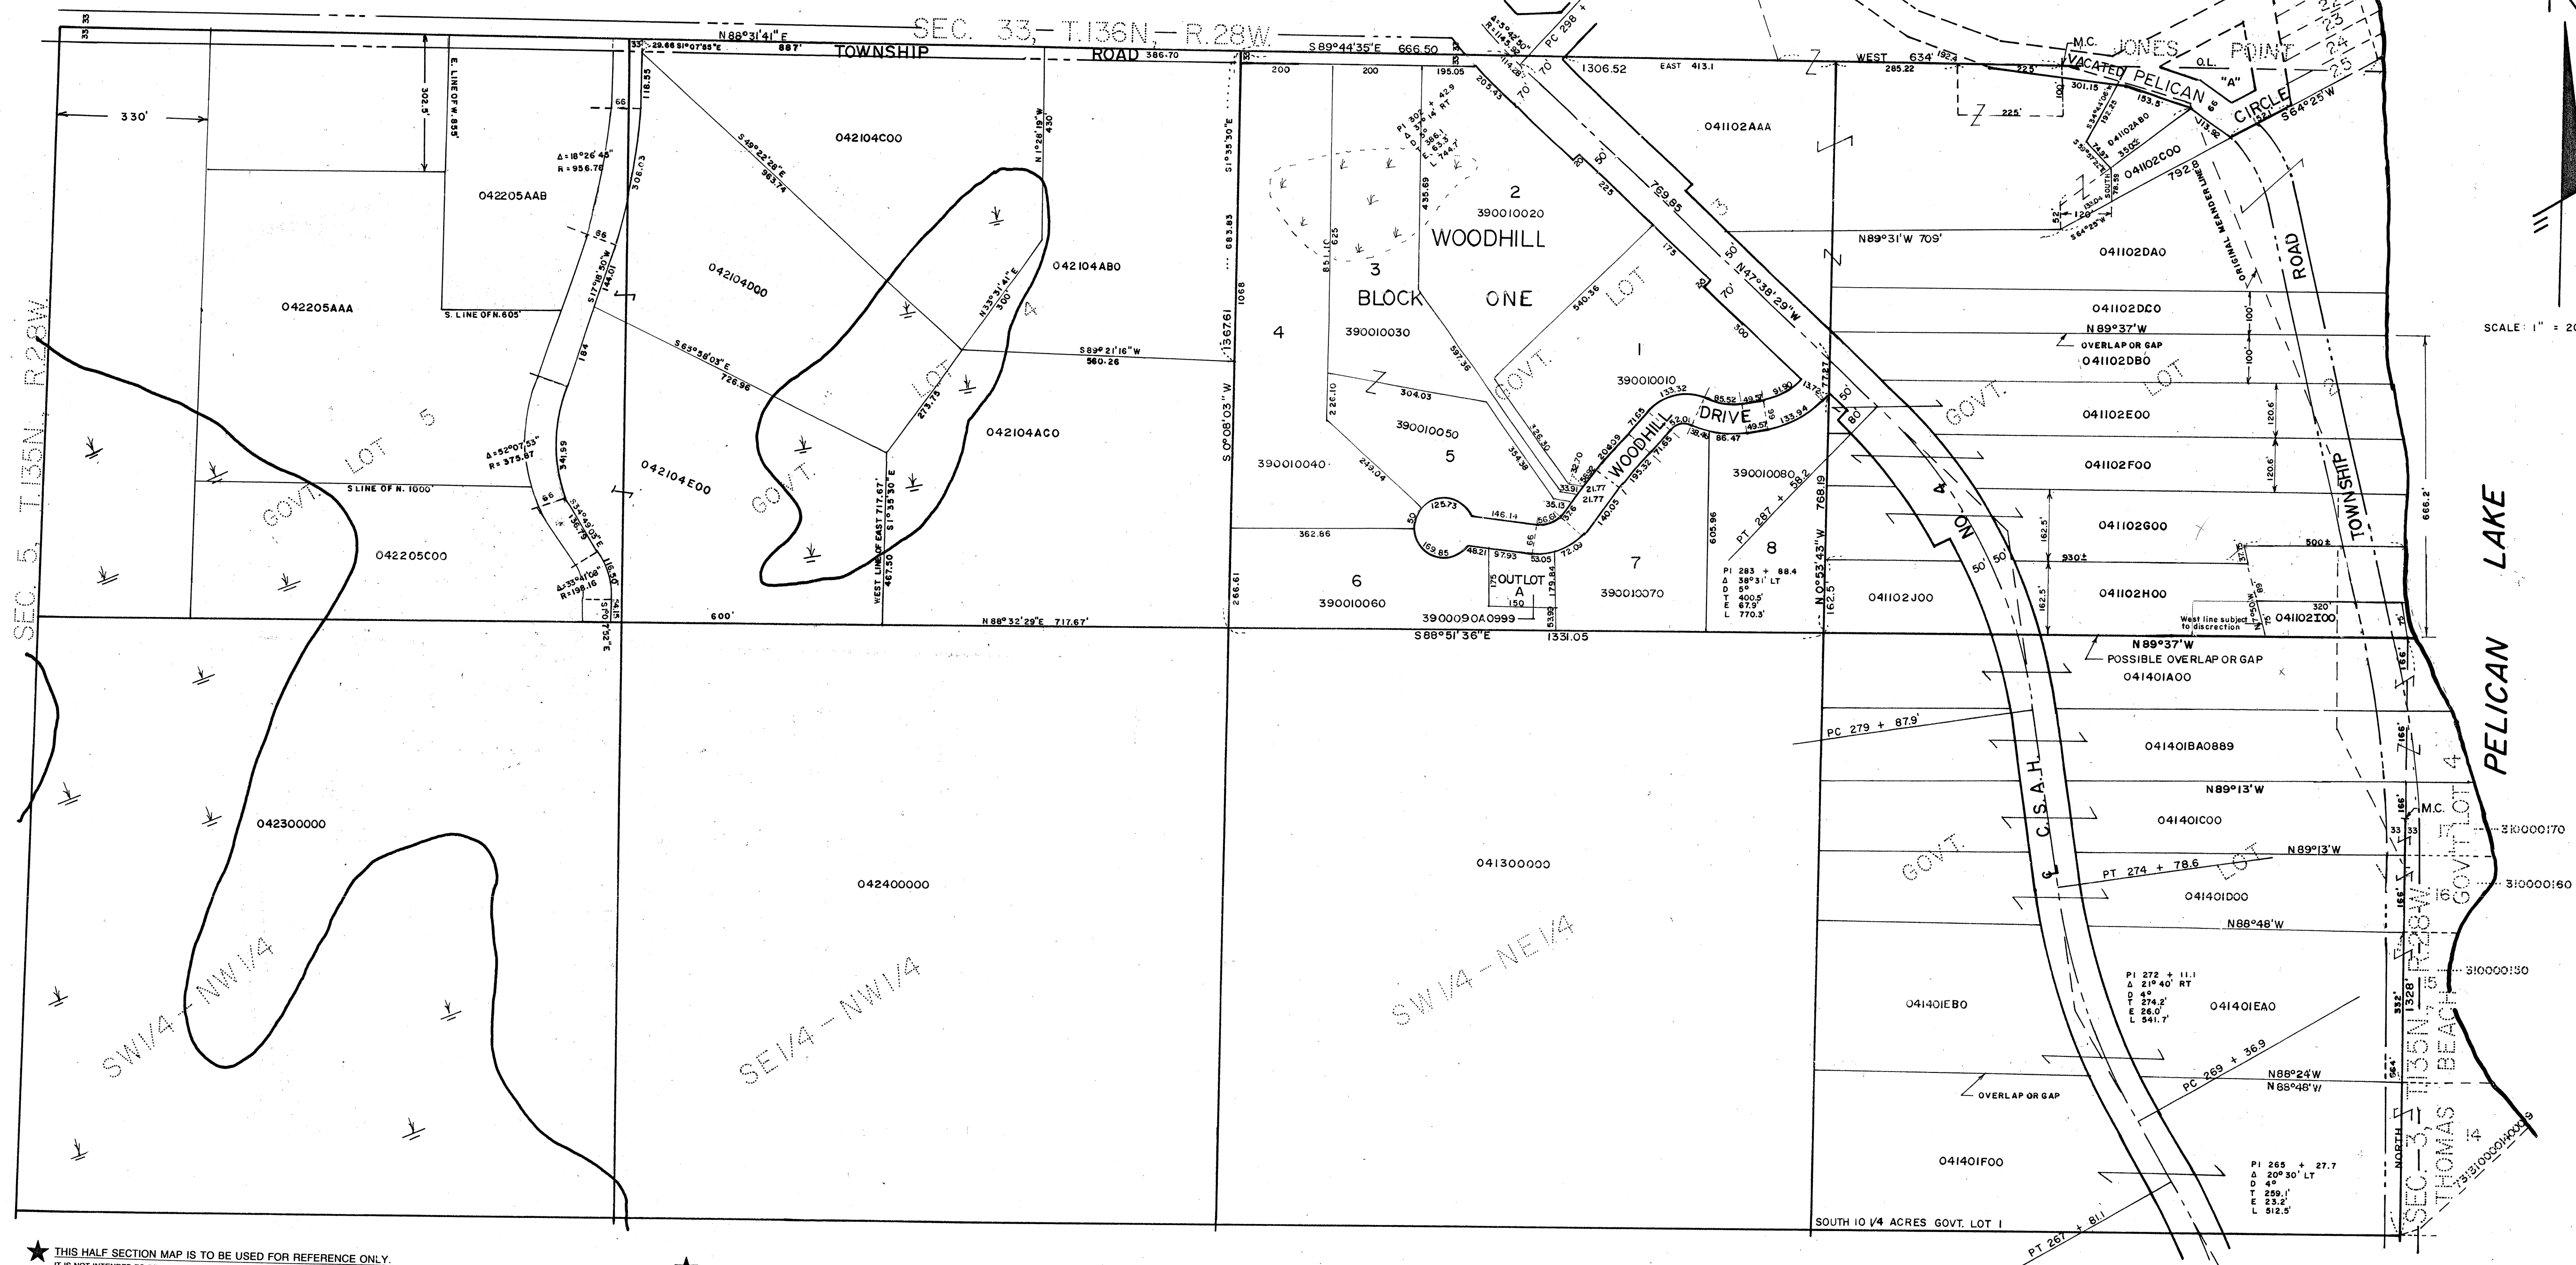

★ THIS HALF SECTION MAP IS TO BE USED FOR REFERENCE ONLY.
IT IS NOT INTENDED TO BE AN ACCURATE BOUNDARY SURVEY. SAID MAP IS
COMPILED FROM INFORMATION OF RECORD IN THE COUNTY AUDITOR, ENGINEER,
RECORDER OR SURVEYOR OFFICES. THE COUNTY IS NOT RESPONSIBLE FOR ANY INACCURACIES
HEREIN CONTAINED.

★ **ALL NON-PLATTED LAND** HAVING A NUMERICAL CODE ALSO HAS
A "730" PREFIX AND A "009" SUFFIX ADDED TO SAID CODE. THIS
ADDITIONAL DATA MUST BE INCLUDED SO AS TO COINCIDE WITH THE COUNTY
AUDITOR'S "REAL ESTATE LEGAL DESCRIPTION REPORT." UNLESS SUFFIX ENDS IN "889"

★ ALL PLATTED LAND HAVING A NUMERICAL CODE ALSO HAS "731" PREFIX AND A "009" SUFFIX ADDED TO SAID CODE. THIS ADDITIONAL DATA MUST BE USED SO AS TO COINCIDE WITH THE COUNTY AUDITOR'S "REAL ESTATE LEGAL DESCRIPTION REPORT." UNLESS SUFFIX ENDS IN "999."

ANTHONY E. KERICK
CROW WING COUNTY SURVEYOR
MINNESOTA REG. NO. 12266
JULY, 1987
REVISED 7/93 -9/2/94 -10/16/95 -6/20/97

DRAWING NUMBER

S 1/2 4-135-28

PLAN HOLD CORPORATION • IRVINE, CALIFORNIA
REORDER BY NUMBER 07048
POSITION CODE BY PRINT OR E-FILE

DRAWING NUMBER

PLAN HOLD CORPORATION • IRVINE, CALIFORNIA
REORDER BY NUMBER 07048
POSITION CODE BY PRINT OR E-FILE

DRAWING NUMBER


PLAN HOLD CORPORATION • IRVINE, CALIFORNIA
REORDER BY NUMBER 07048
POSITION CODE BY PRINT OR E-FILE

DRAWING NUMBER

PLAN HOLD CORPORATION • IRVINE, CALIFORNIA
REORDER BY NUMBER 07048
POSITION CODE BY PRINT OR E-FILE

SOUTH HALF OF SEC. 4, T.135N., R.28W.

730045

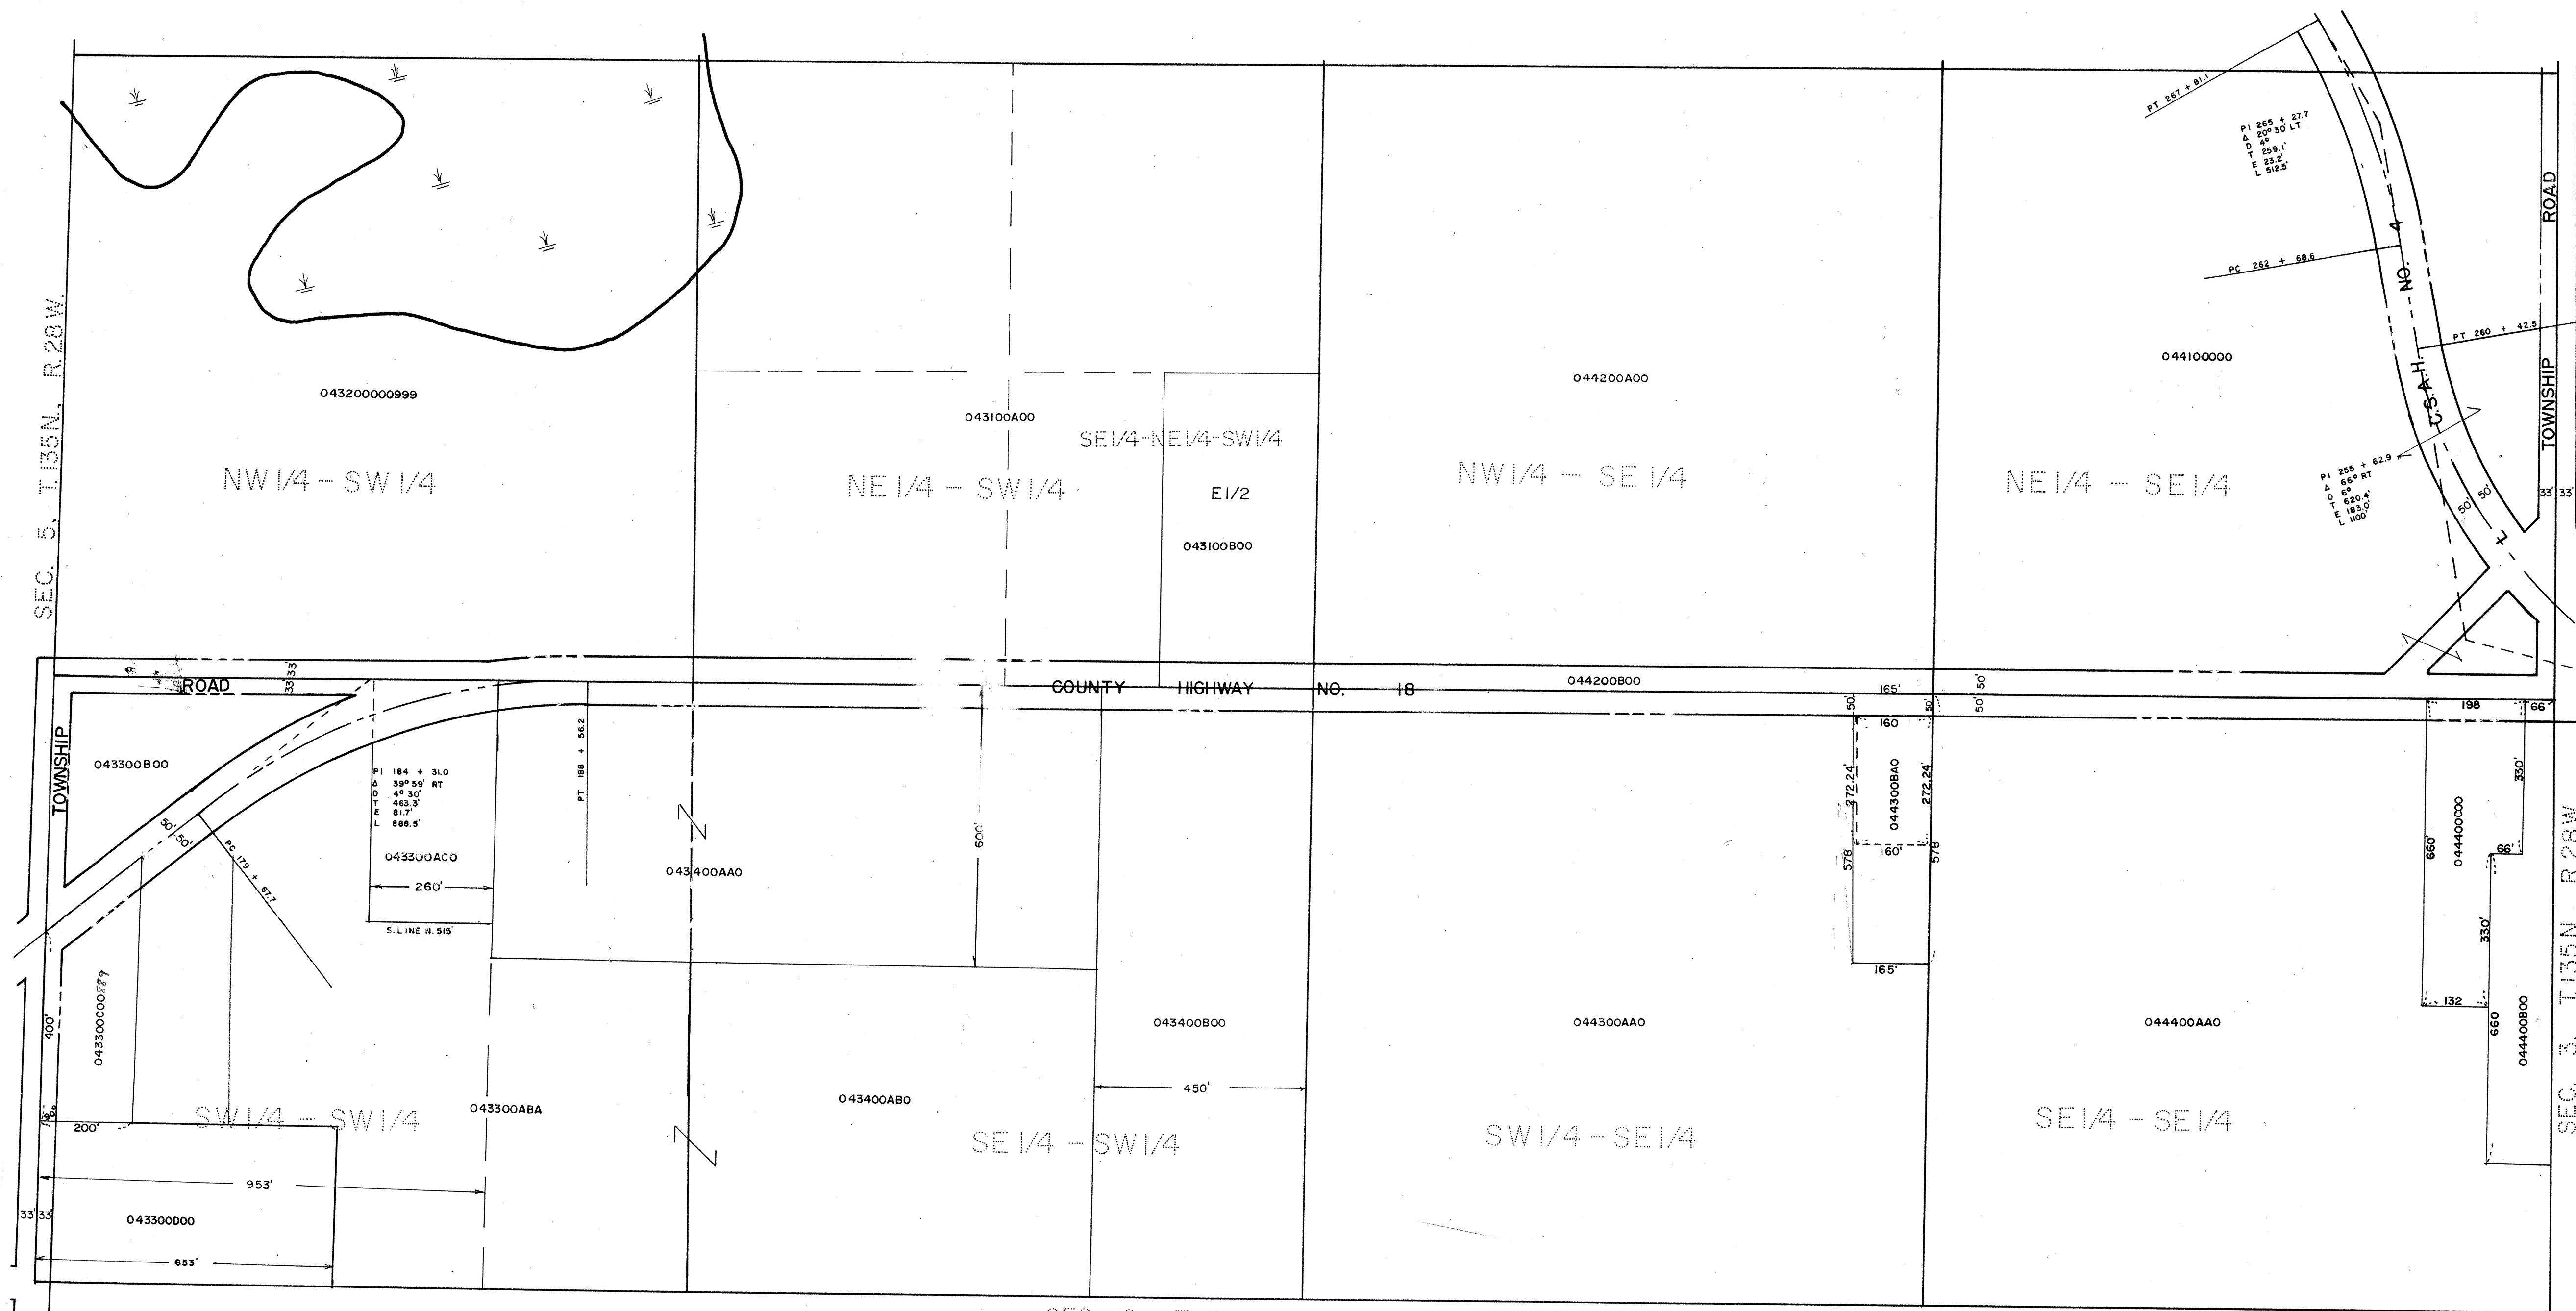


★ THIS HALF SECTION MAP IS TO BE USED FOR REFERENCE ONLY.
IT IS NOT INTENDED TO BE AN ACCURATE BOUNDARY SURVEY. SAID MAP IS
COMPILED FROM INFORMATION OF RECORD IN THE COUNTY AUDITOR, ENGINEER,
RECORDOR OR SURVEYOR OFFICES. THE COUNTY IS NOT RESPONSIBLE FOR ANY INACCURACIES
HEREIN CONTAINED.


★ ALL NON-PLATTED LAND HAVING A NUMERICAL CODE ALSO HAS
A "730" PREFIX AND A "009" SUFFIX. ADDED TO SAID CODE THIS
ADDITIONAL DATA MUST BE INCLUDED SO AS TO COINCIDE WITH THE COUNTY
AUDITOR'S "REAL ESTATE LEGAL DESCRIPTION REPORT," UNLESS SUFFIX ENDS IN "999".

ANTHONY E. KERICK
CROW WING COUNTY SURVEYOR
MINNESOTA REG. NO. 12266
JUNE, 87
REVISED 12/28/93 - 11/21/95 - 10/22/99

NORTH HALF SEC. 30, T.135N., R.28W.

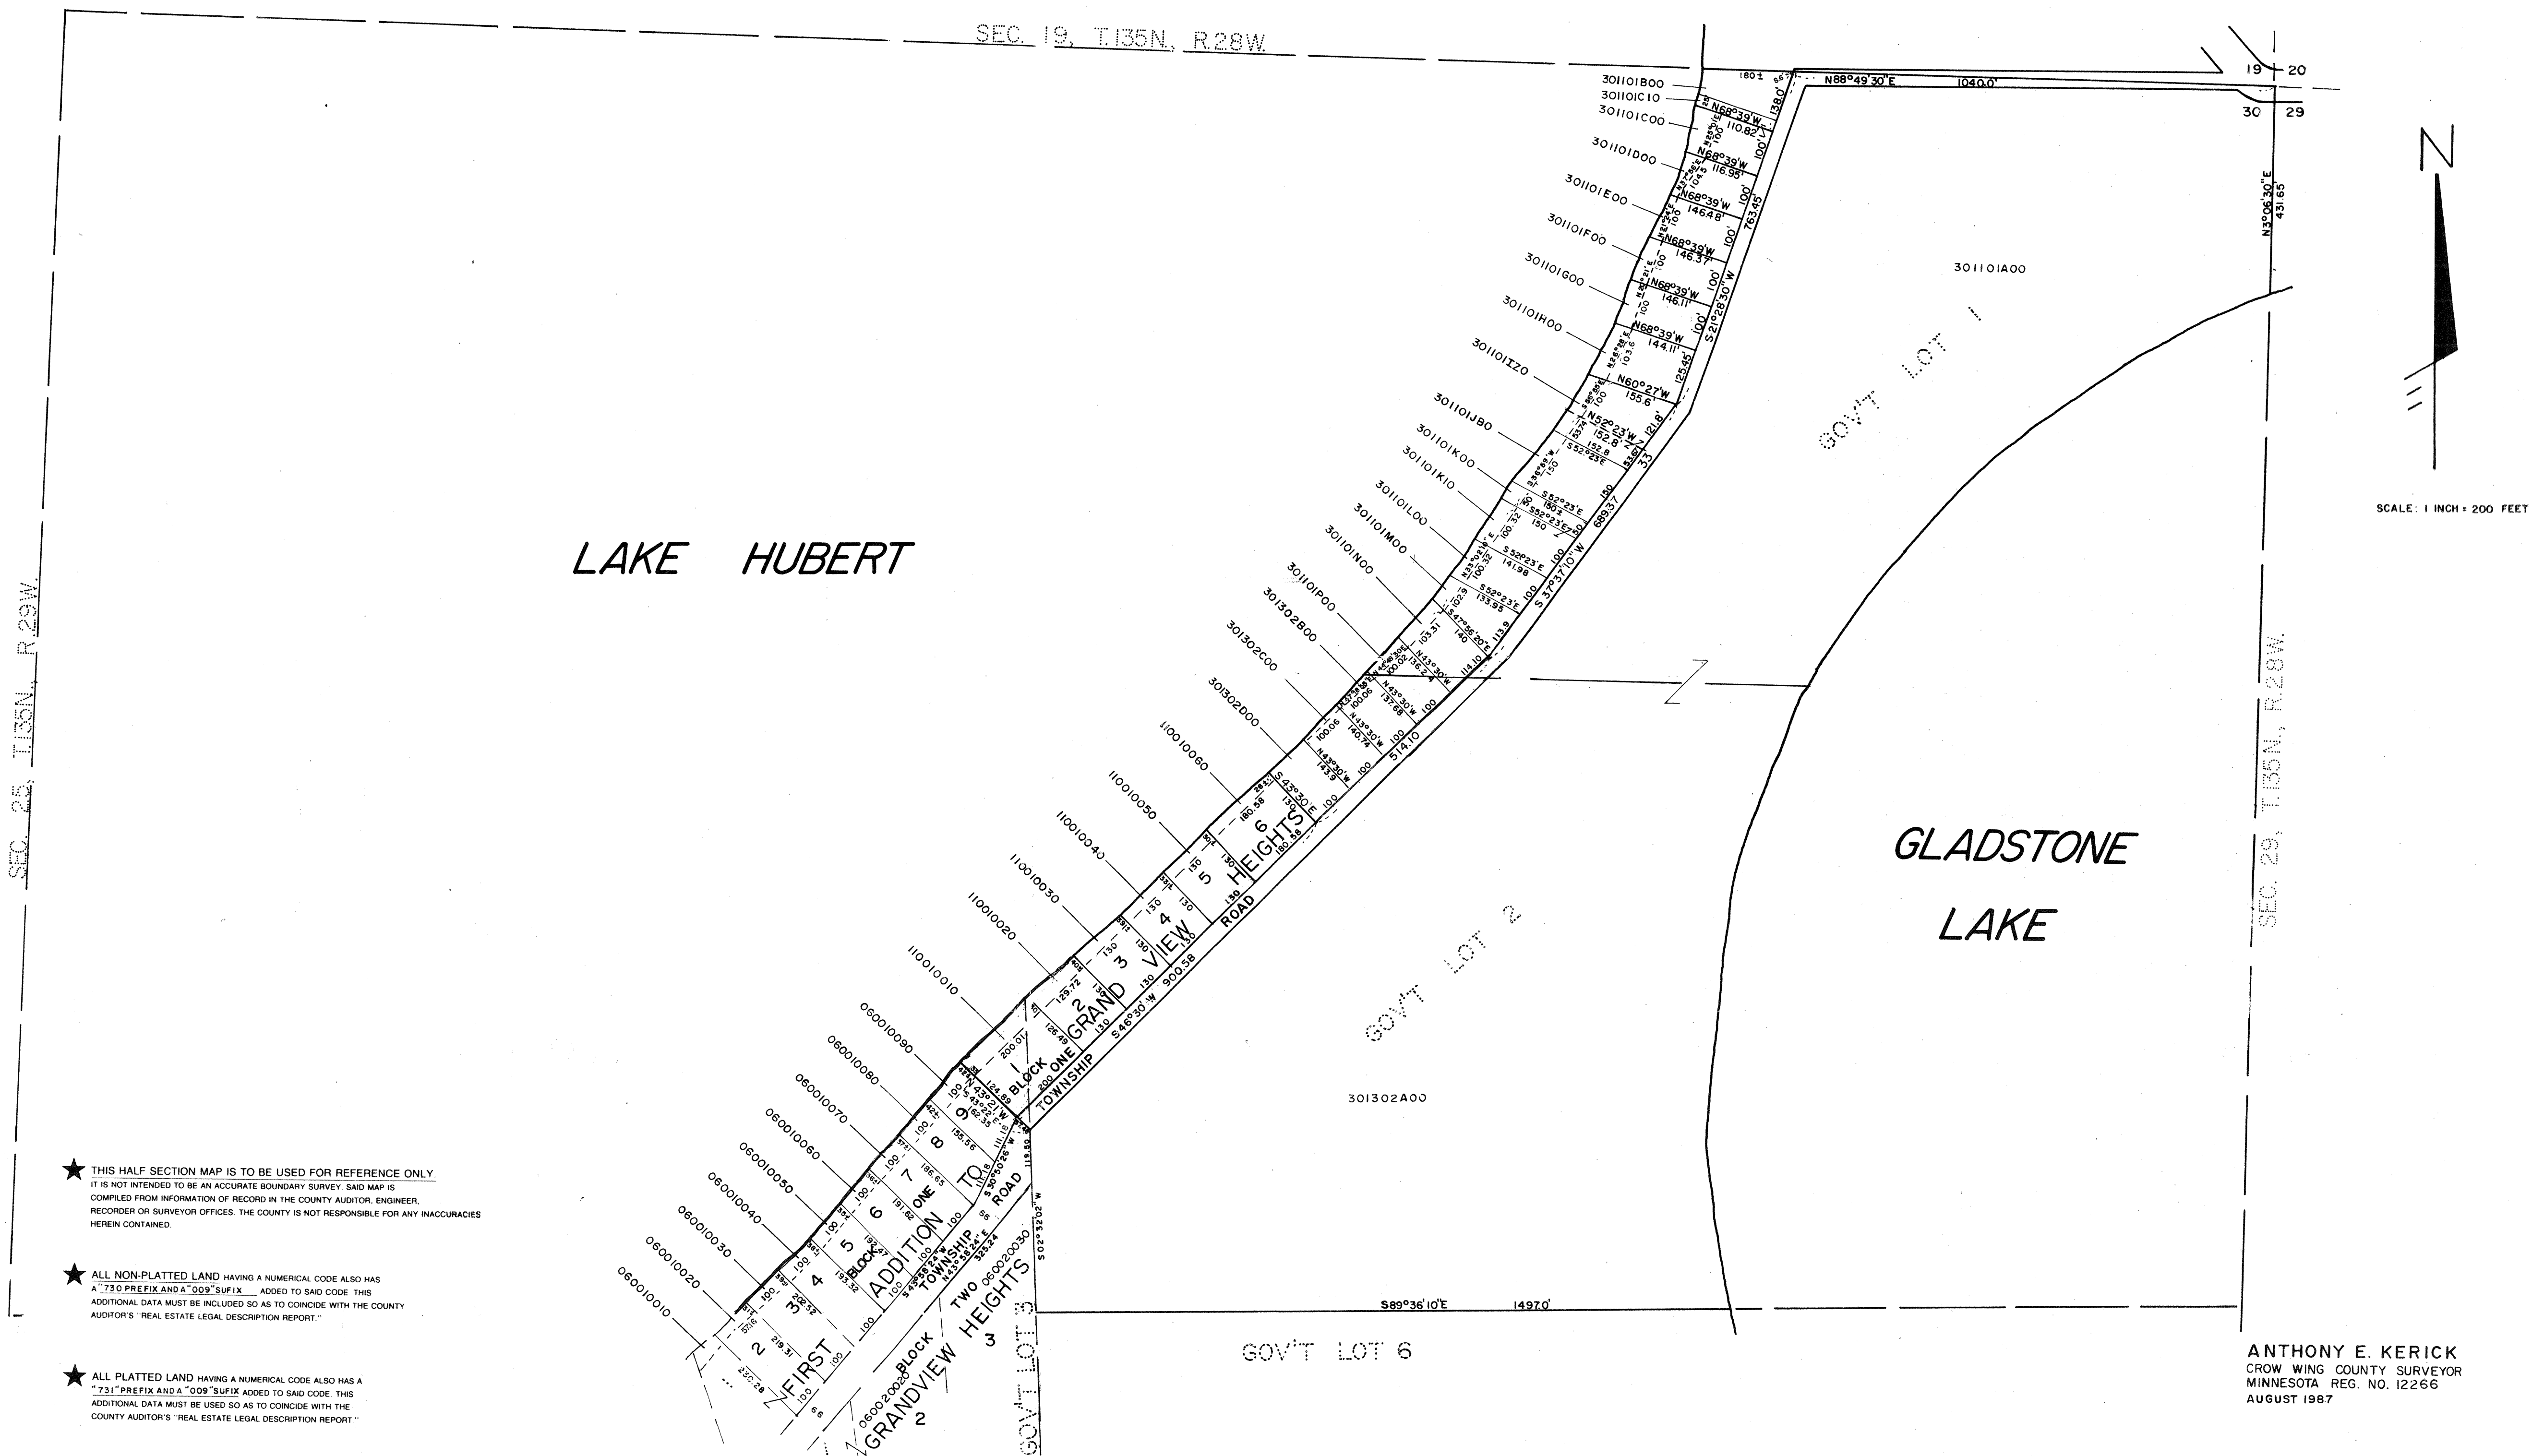


SOUTH HALF SEC. 30, T.135N., R.28W.

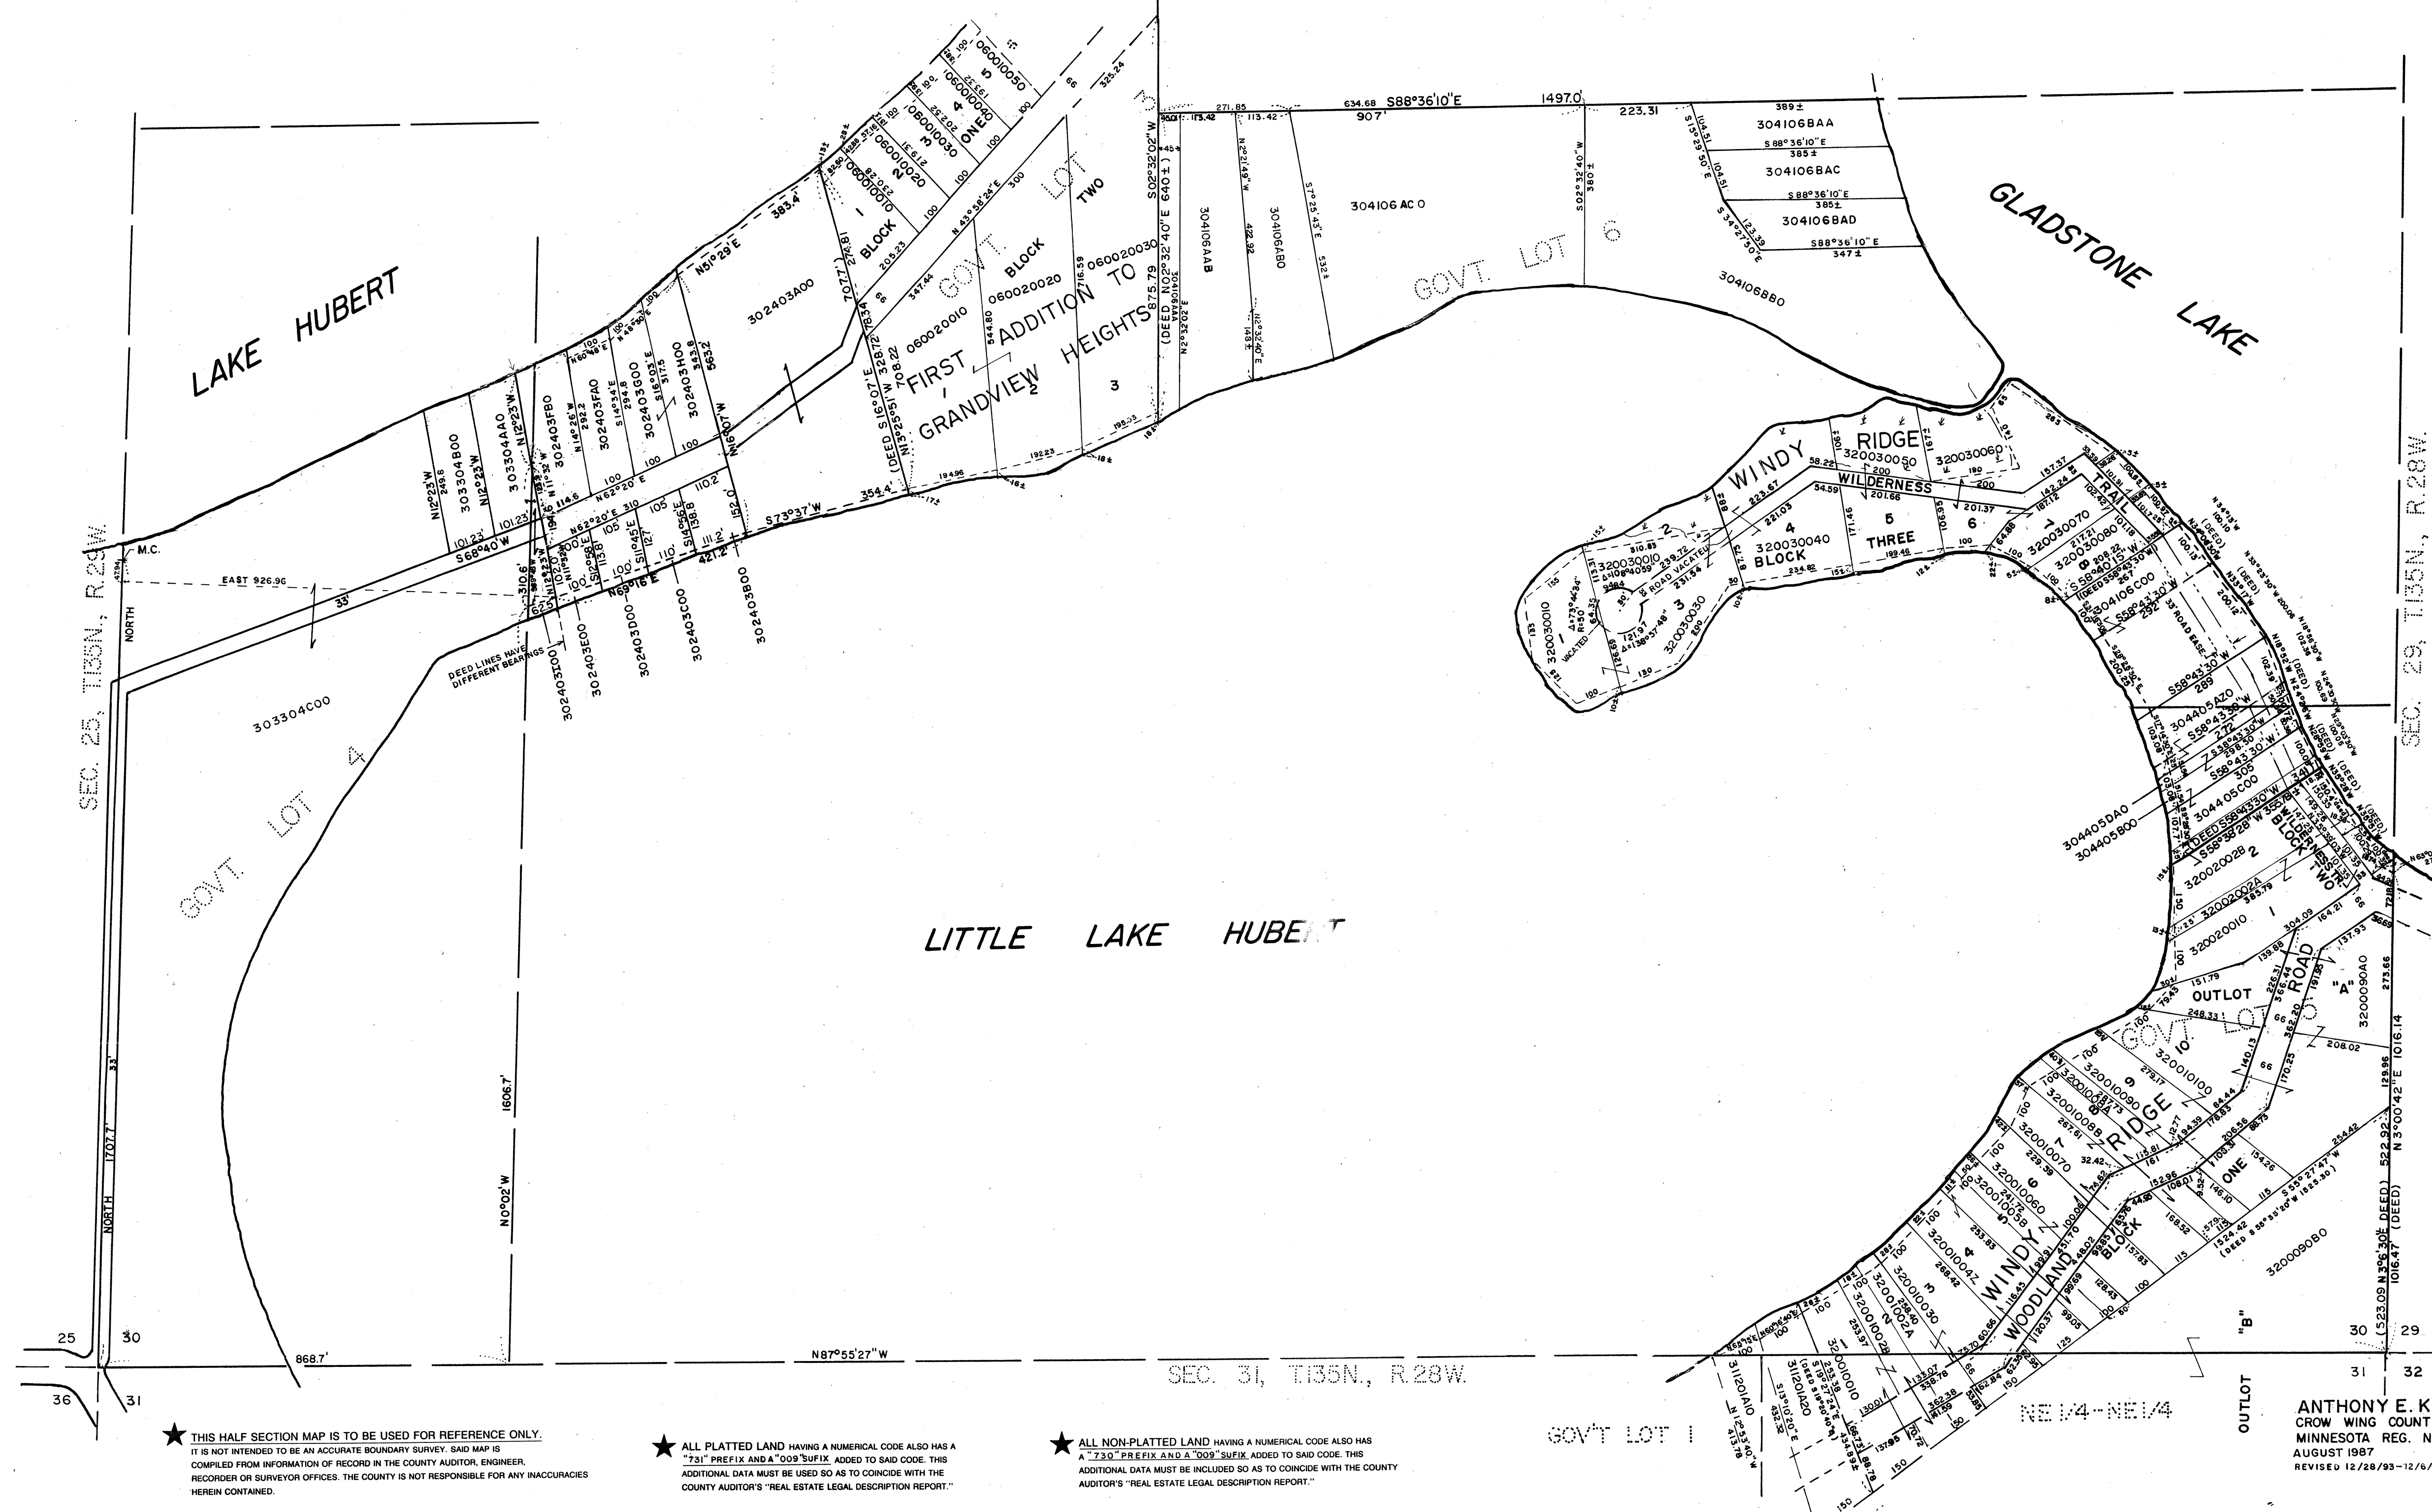

SCALE: 1 INCH = 200 FEET


SEC. 30, T.135N., R.28W.

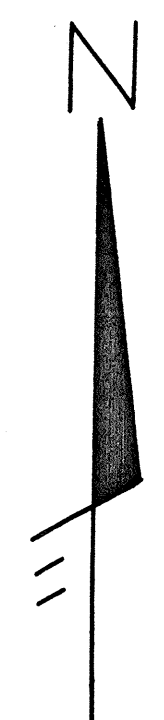

ANTHONY E. KERICK
CROW WING COUNTY SURVEYOR
MINNESOTA REG. NO. 12266
SEPT. 1987
REVISED 1/13/93

SOUTH HALF SEC. 31, T.135N., R.28W.

730315

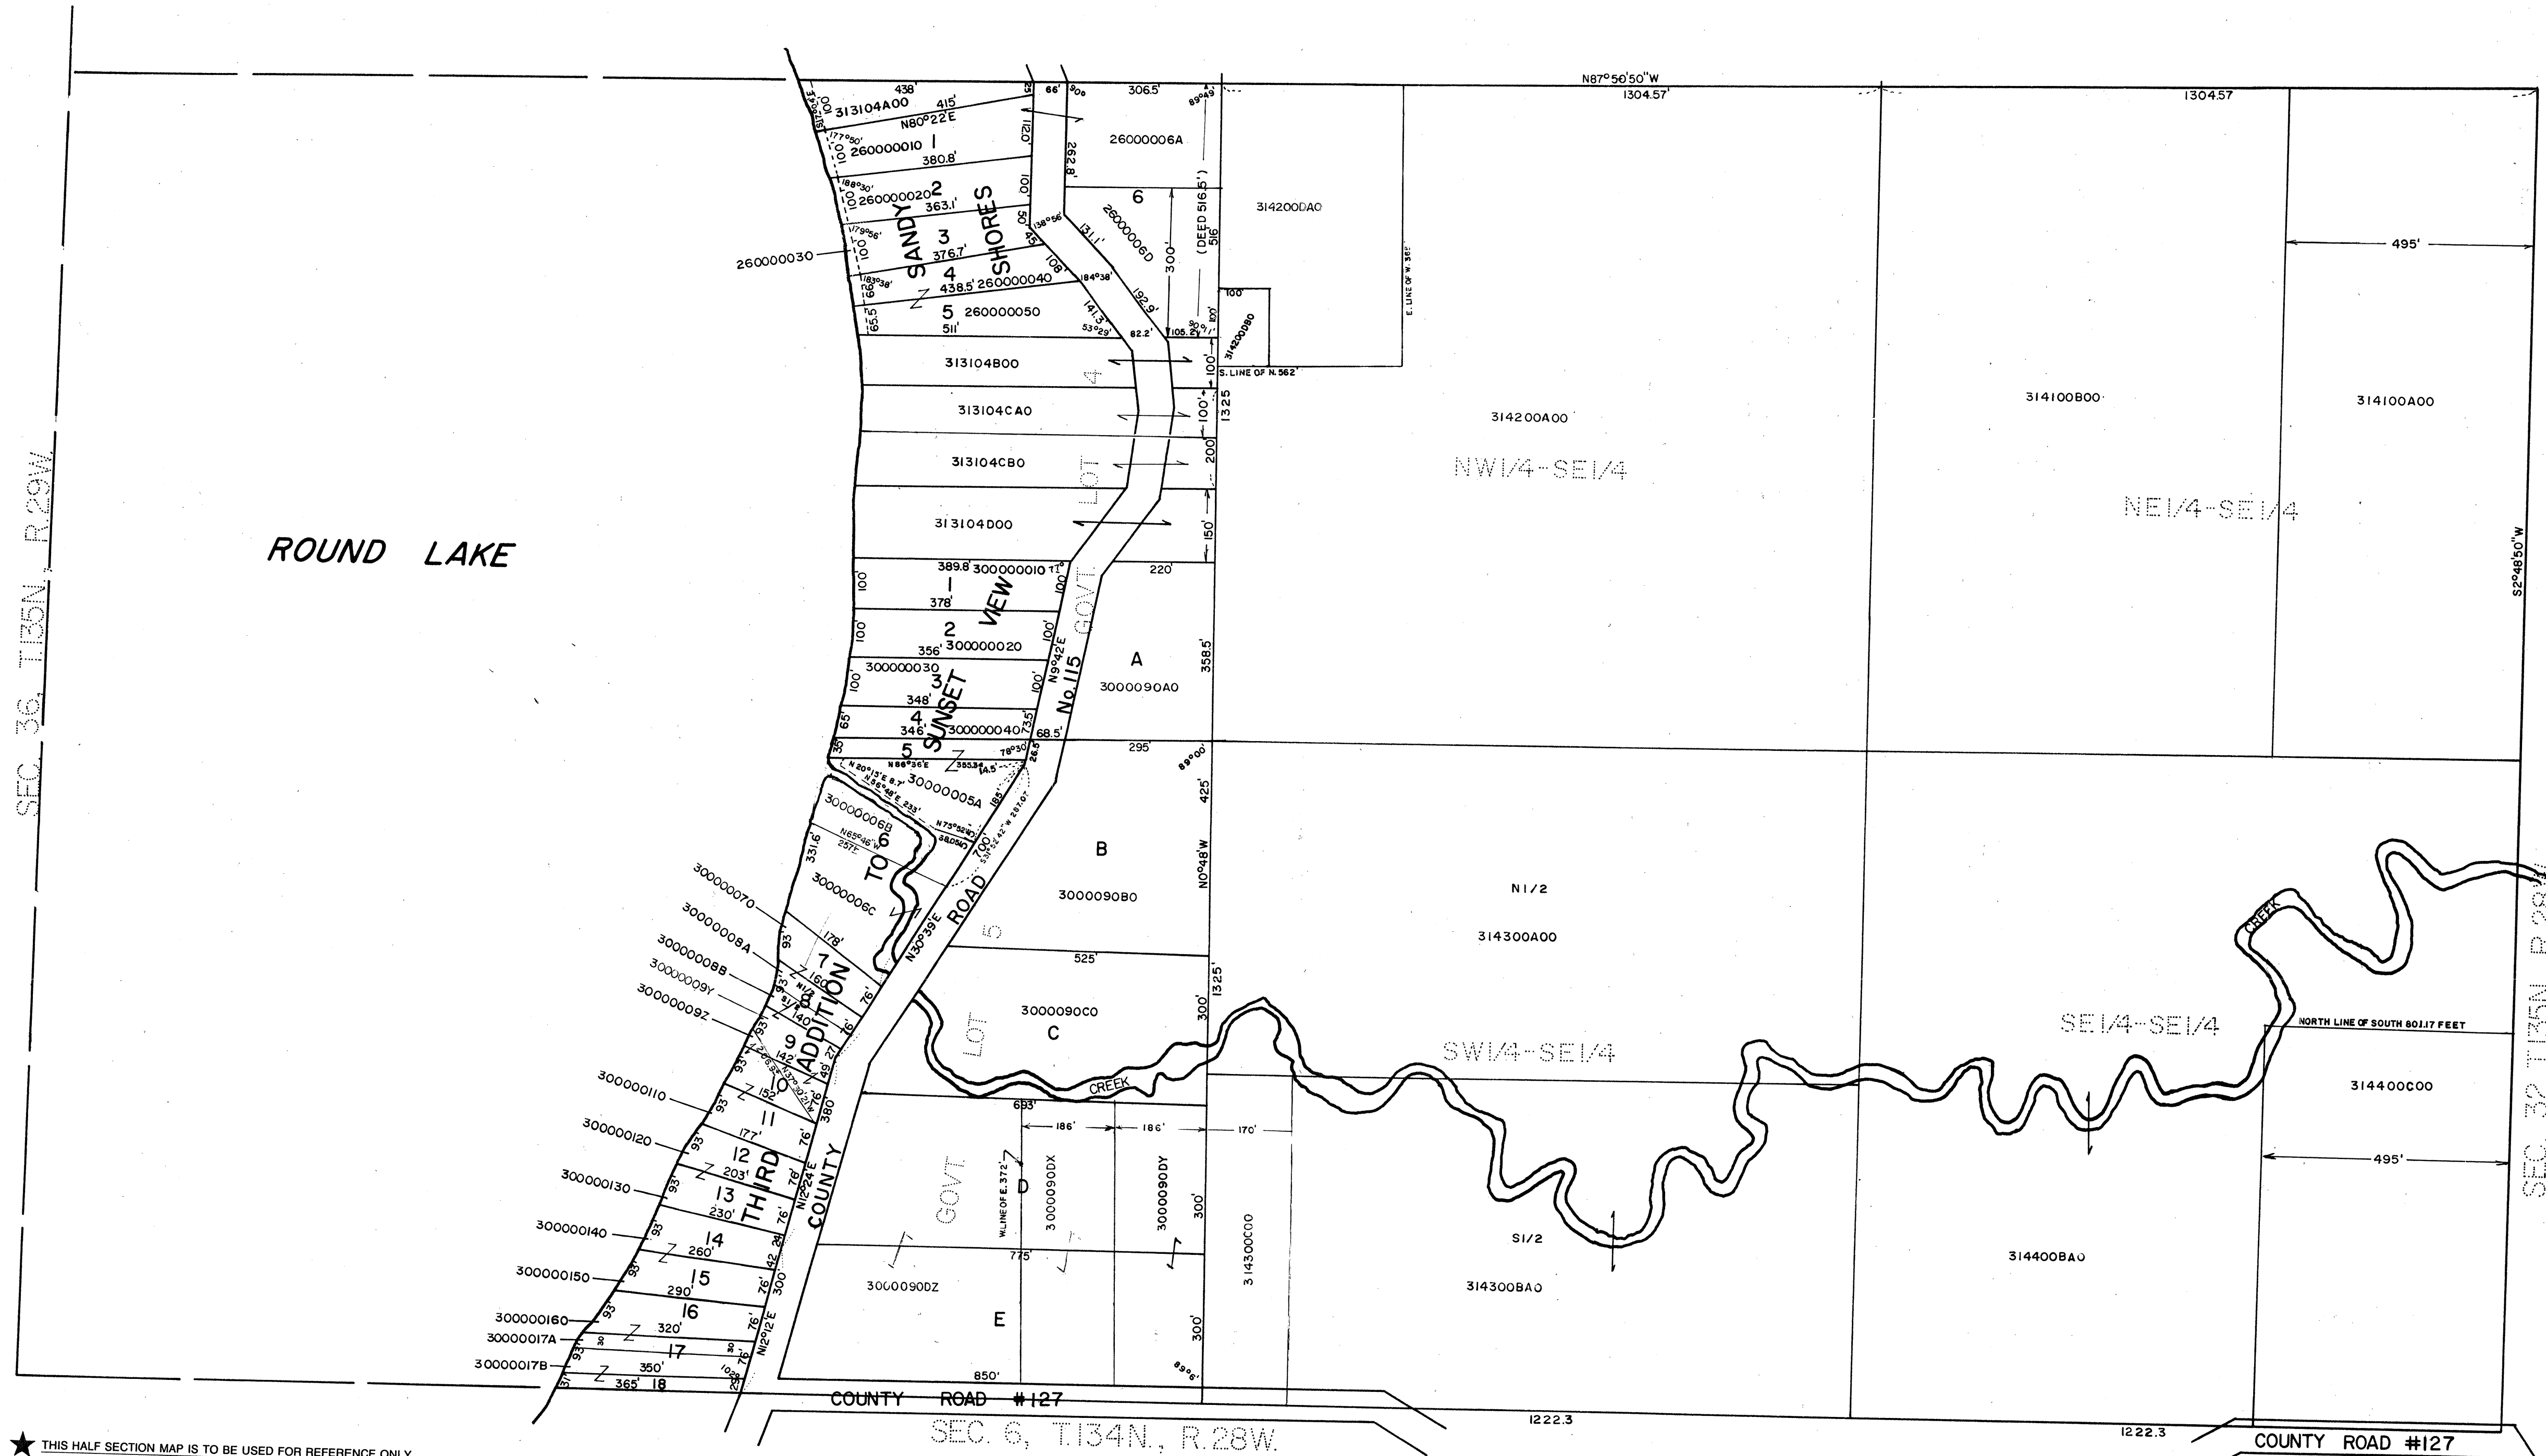


★ THIS HALF SECTION MAP IS TO BE USED FOR REFERENCE ONLY.
IT IS NOT INTENDED TO BE AN ACCURATE BOUNDARY SURVEY. SAID MAP IS
COMPILED FROM INFORMATION OF RECORD IN THE COUNTY AUDITOR, ENGINEER,
RECORDOR OR SURVEYOR OFFICES. THE COUNTY IS NOT RESPONSIBLE FOR ANY INACCURACIES
HEREIN CONTAINED.

★ ALL PLATTED LAND HAVING A NUMERICAL CODE ALSO HAS A
"731" PREFIX AND A "009" SUFFIX. ADDED TO SAID CODE. THIS
ADDITIONAL DATA MUST BE USED SO AS TO COINCIDE WITH THE
COUNTY AUDITOR'S "REAL ESTATE LEGAL DESCRIPTION REPORT."

★ ALL NON-PLATTED LAND HAVING A NUMERICAL CODE ALSO HAS
A "730" PREFIX AND A "009" SUFFIX. ADDED TO SAID CODE. THIS
ADDITIONAL DATA MUST BE INCLUDED SO AS TO COINCIDE WITH THE COUNTY
AUDITOR'S "REAL ESTATE LEGAL DESCRIPTION REPORT."

ANTHONY E. KERICK
CROW WING COUNTY SURVEYOR
MINNESOTA REG. NO. 12266
SEPT. 1987
REVISED 1/13/93 - 7/29/93 - 12/22/93 - 12/8/94 - 1/25/95
1/27/97

SEC. 28, T. 135 N., R. 28 W.

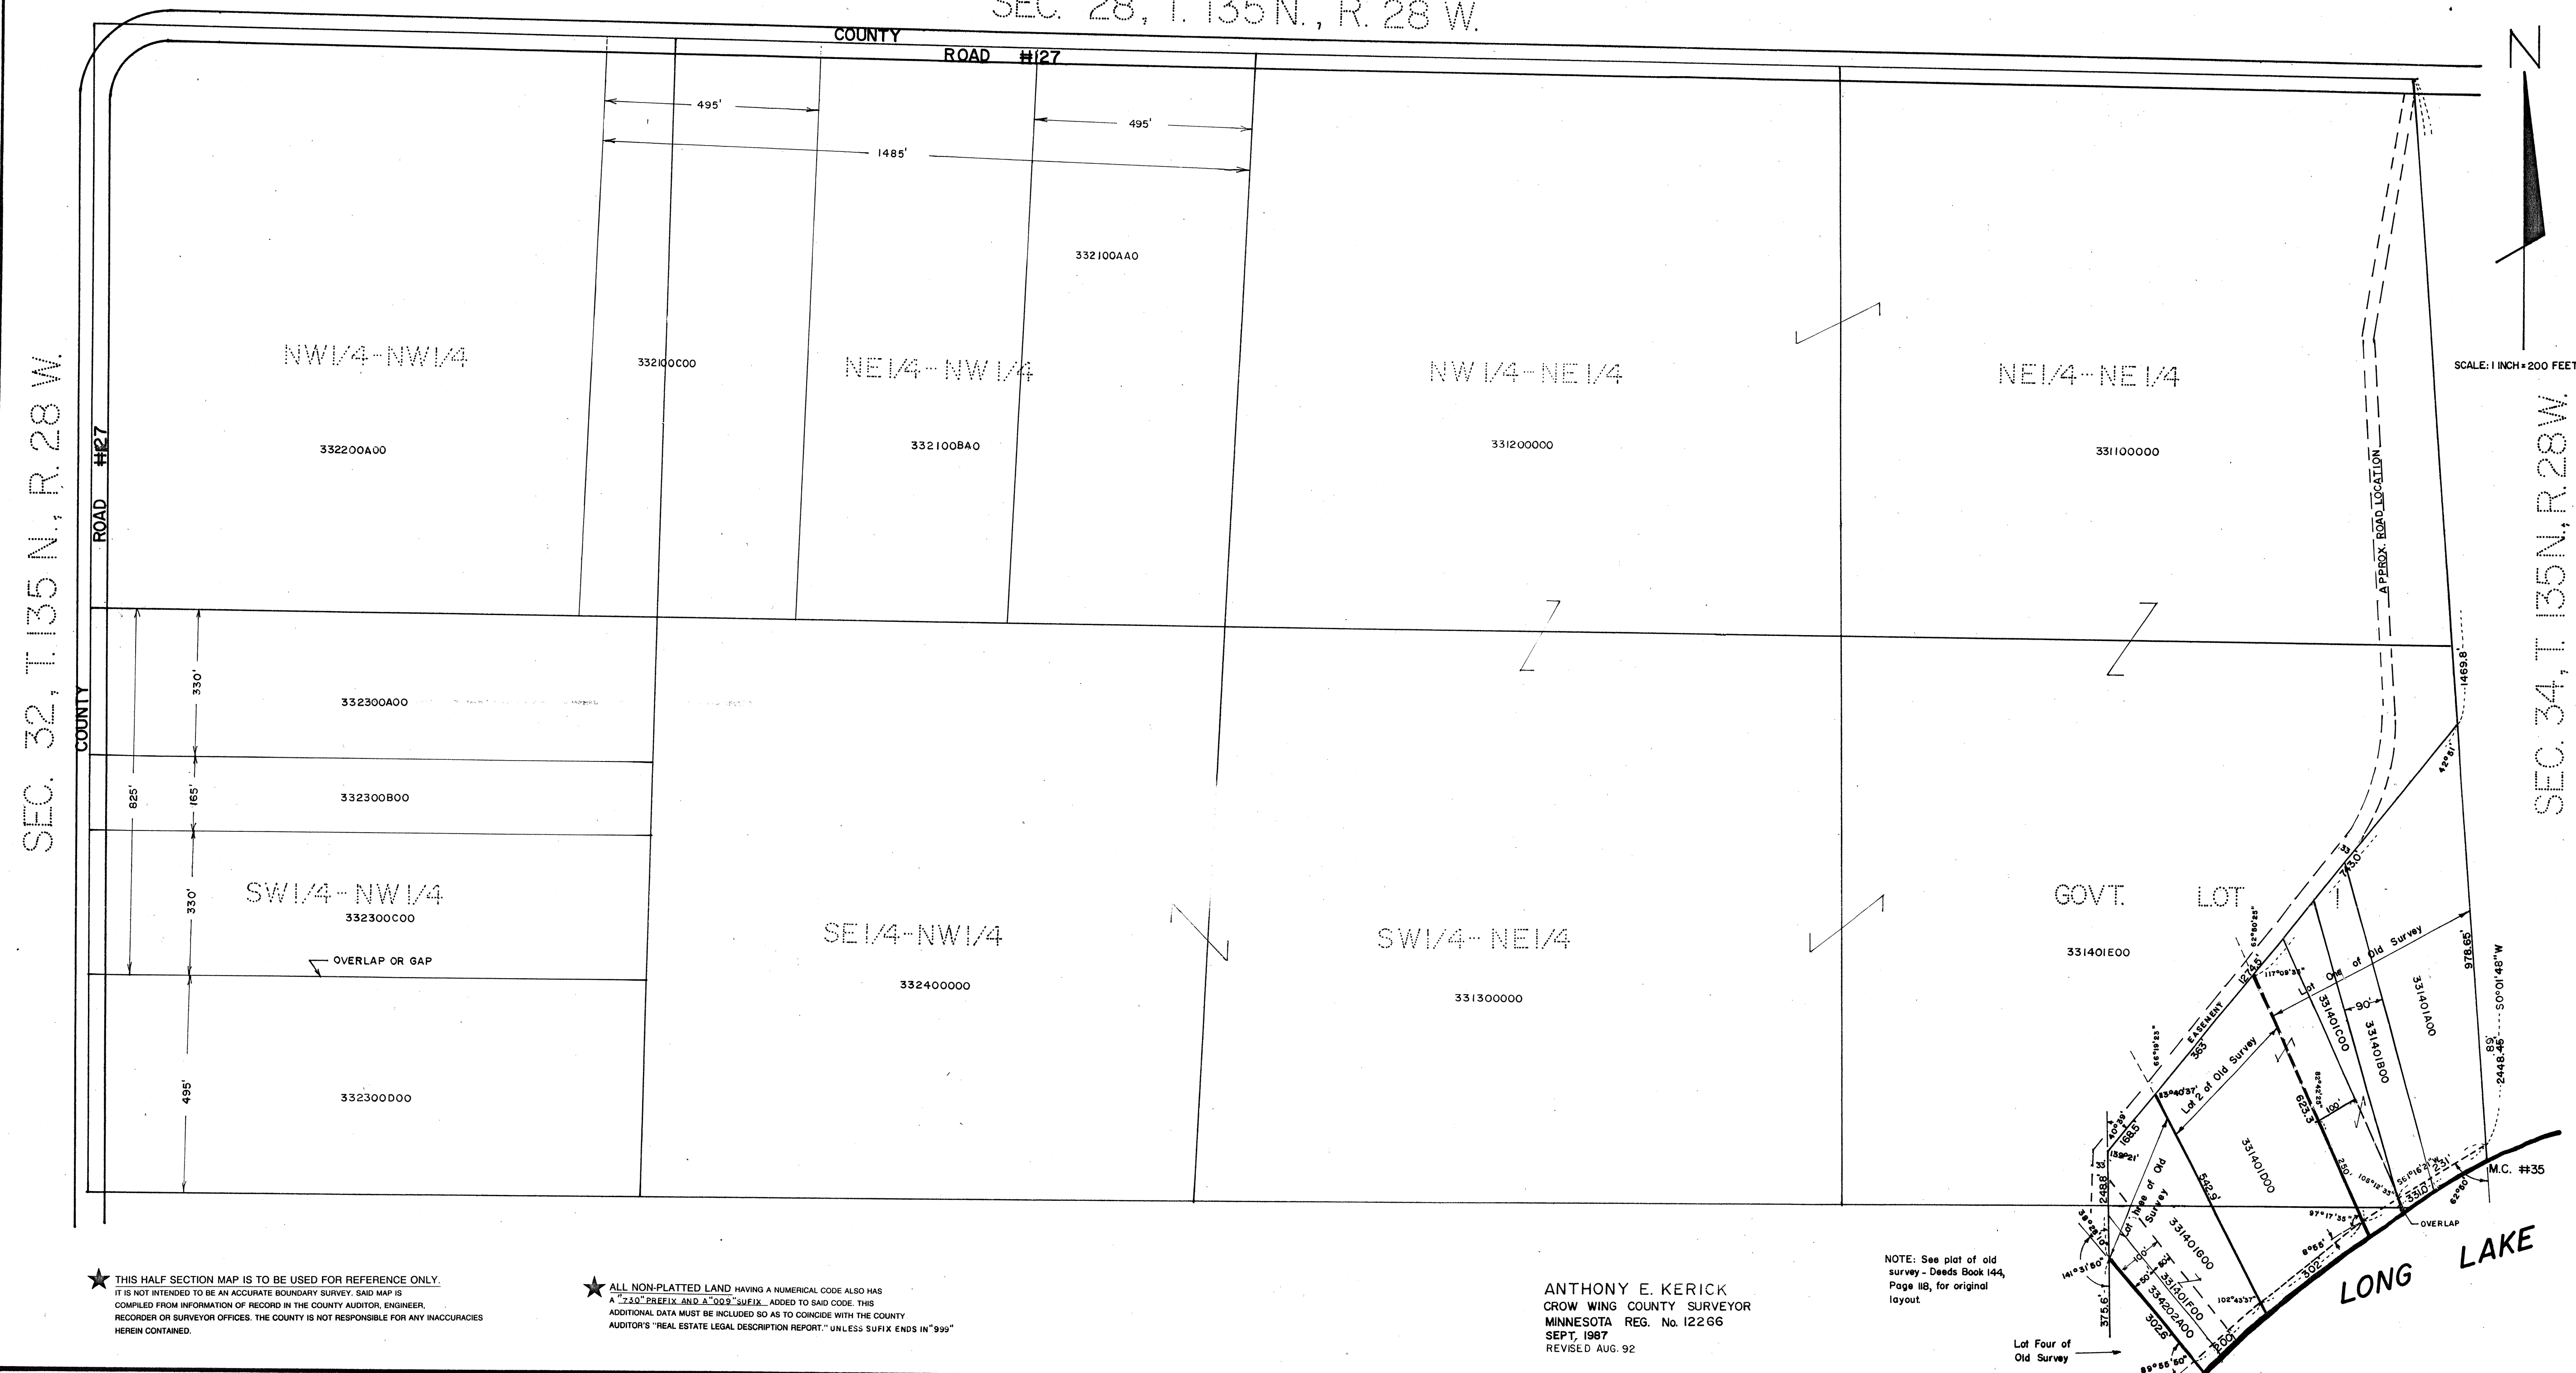


South Half of Sec. 33, T. 135 N., R. 28 W.

R 28 W

Section 33

SEC. 32, T. 135 N., R. 28 W.

SEC. 34, T. 134 N., R. 28 W.

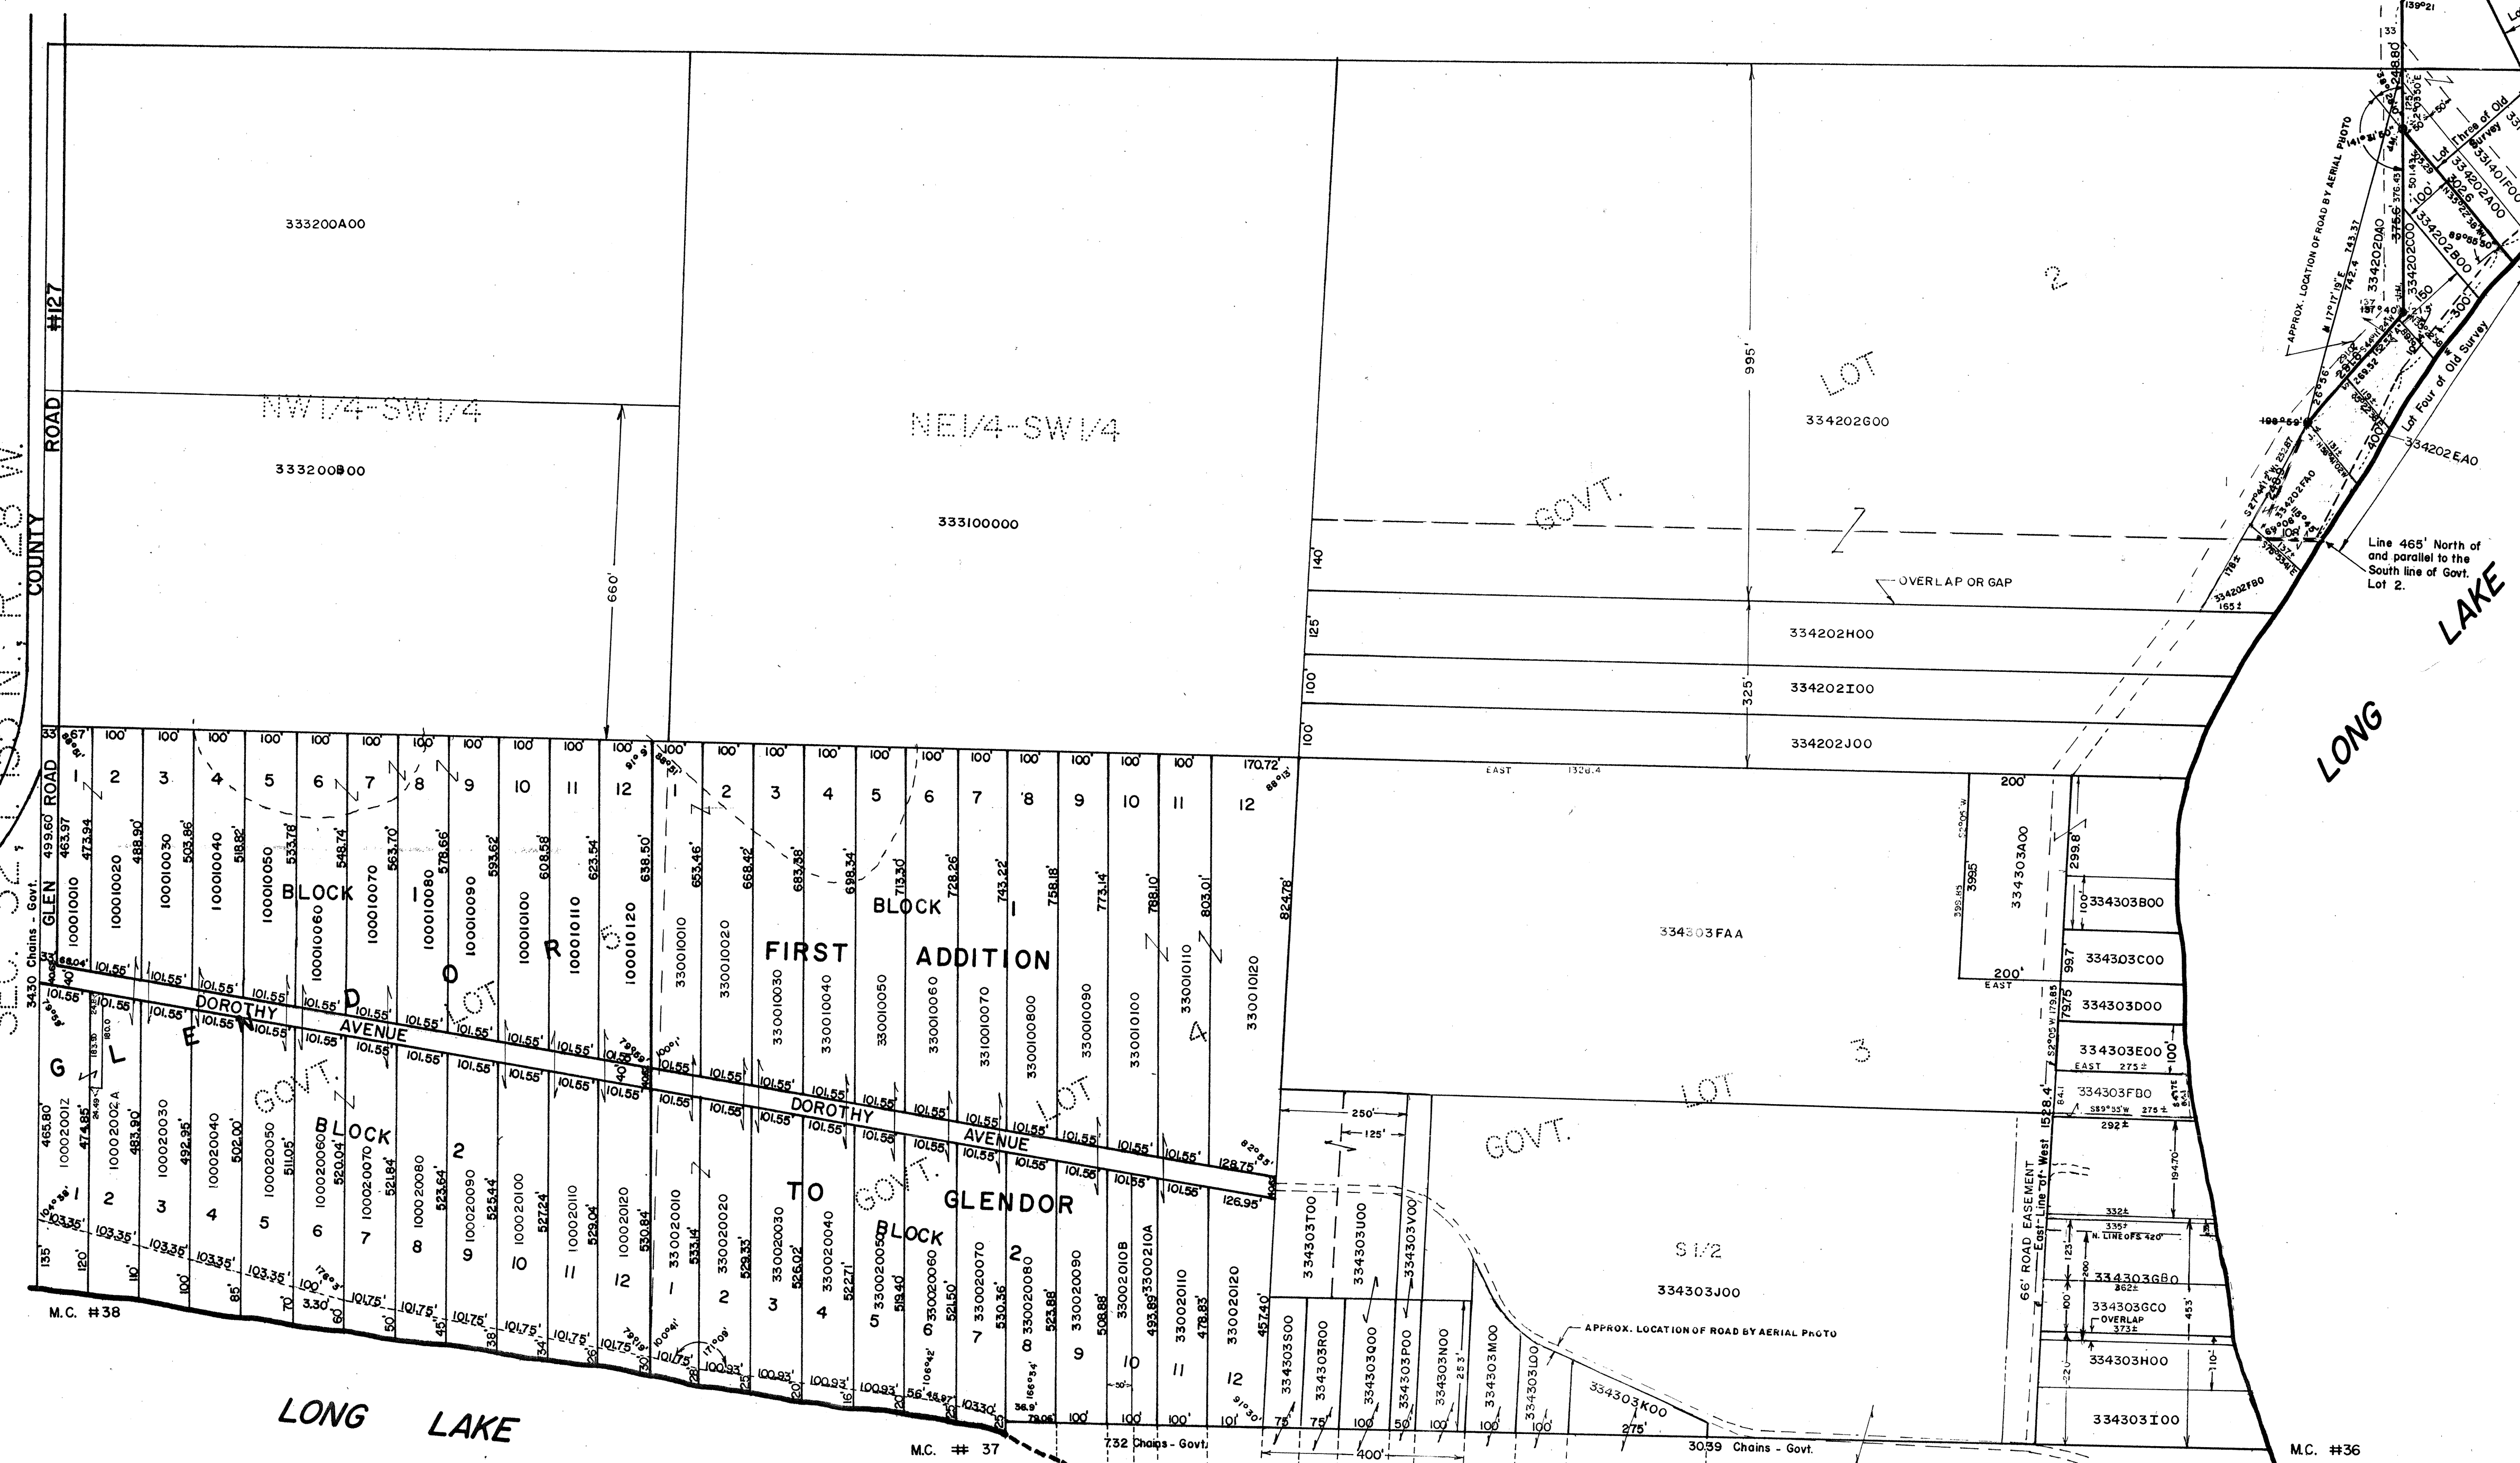

★ THIS HALF SECTION MAP IS TO BE USED FOR REFERENCE ONLY. IT IS NOT INTENDED TO BE AN ACCURATE BOUNDARY SURVEY. SAID MAP IS COMPILED FROM INFORMATION OF RECORD IN THE COUNTY AUDITOR, ENGINEER, RECORDER OR SURVEYOR OFFICES. THE COUNTY IS NOT RESPONSIBLE FOR ANY INACCURACIES HEREIN CONTAINED.

★ ALL NON-PLATTED LAND HAVING A NUMERICAL CODE ALSO HAS A "730" PREFIX AND A "009" SUFFIX. ADDED TO SAID CODE. THIS ADDITIONAL DATA MUST BE INCLUDED SO AS TO COINCIDE WITH THE COUNTY AUDITOR'S "REAL ESTATE LEGAL DESCRIPTION REPORT."

★ ALL PLATTED LAND HAVING A NUMERICAL CODE ALSO HAS A "731" PREFIX AND A "009" SUFFIX. ADDED TO SAID CODE. THIS ADDITIONAL DATA MUST BE INCLUDED SO AS TO COINCIDE WITH THE COUNTY AUDITOR'S "REAL ESTATE LEGAL DESCRIPTION REPORT."

ANTHONY E. KERICK
CROW WING COUNTY SURVEYOR
MINNESOTA REG. No. 12266
SEPT. 1987
REVISED 1/14/93 - 9/2/94-11/28/94-7/23/96 -6/18/97