
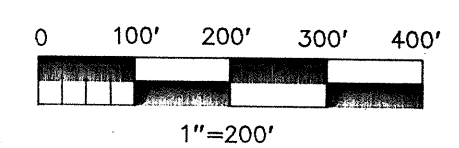
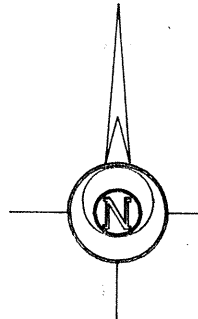


NORTH HALF OF SECTION 9, T45N, R30W

79009N

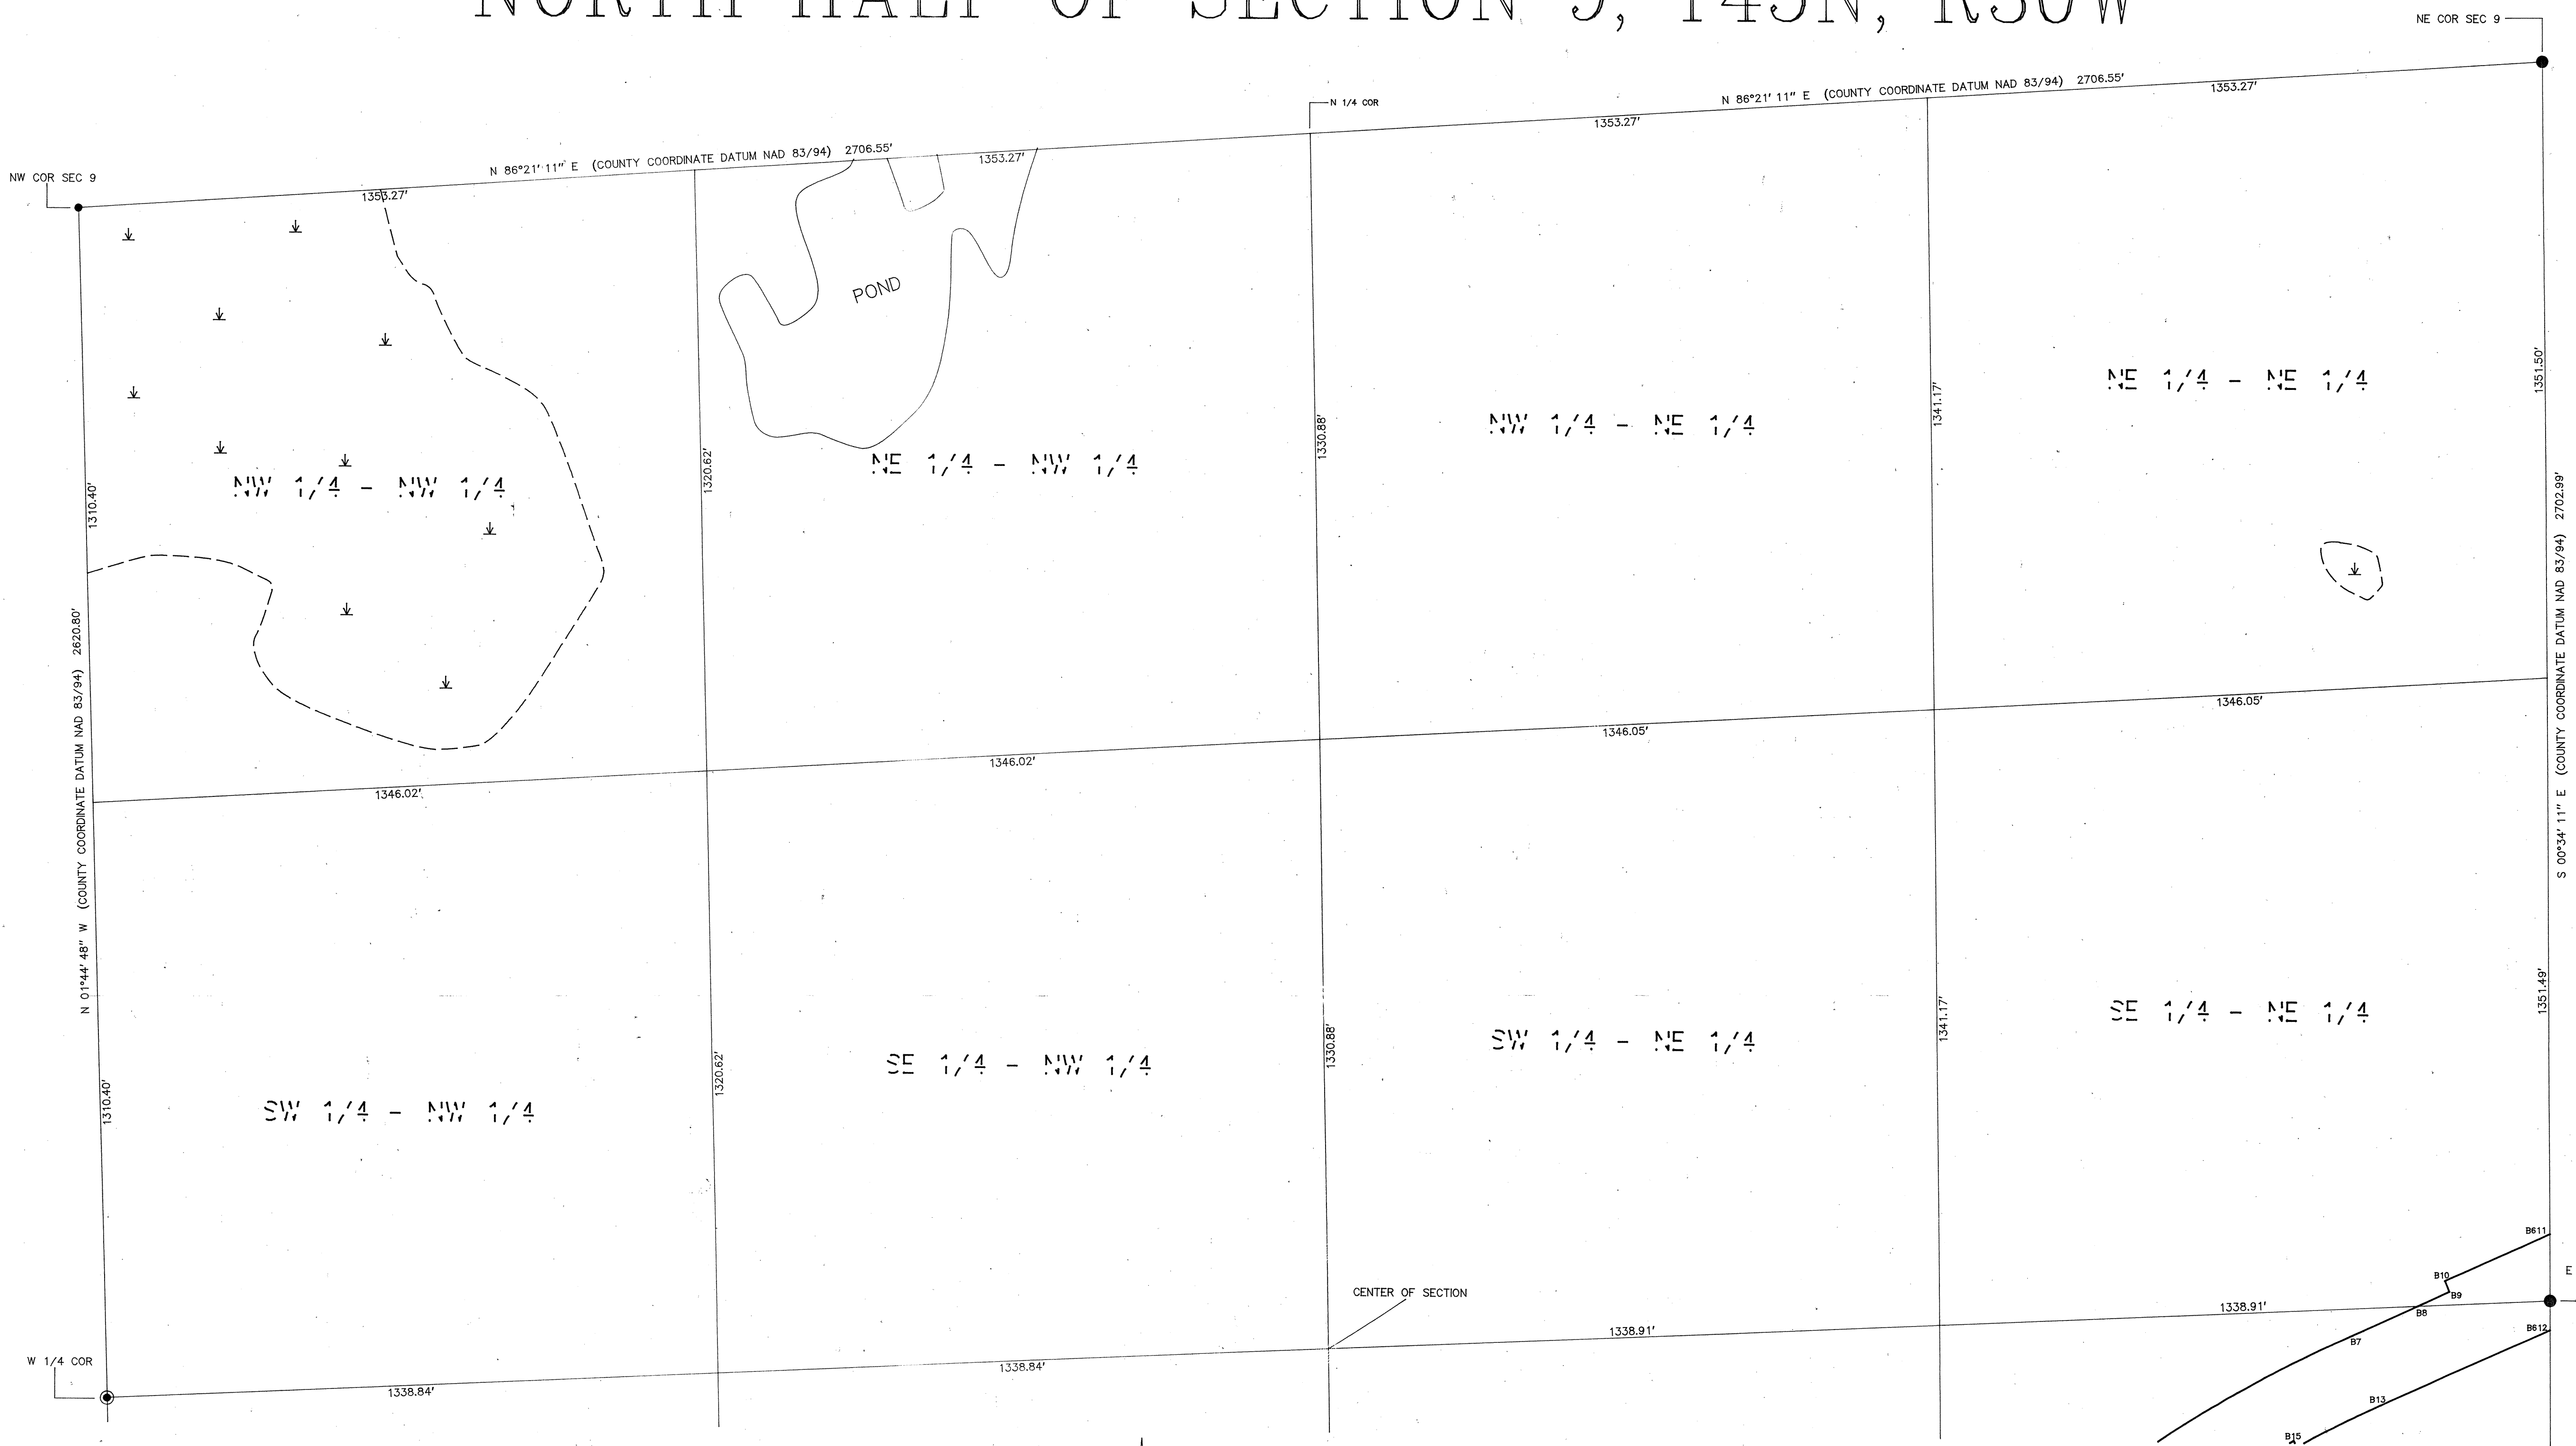



- = Cast Iron Monument
- = Iron Monument
- ⊕ = 2" Square County Monument
- ↓ = WETLAND

THIS HALF SECTION MAP IS TO BE USED FOR REFERENCE ONLY!!!!
It is not intended to be an accurate boundary survey.
Said map is a compilation of records as they appear in
the Crow Wing County offices affecting the area shown.
The County is not responsible for any inaccuracies
herein contained.

NOTE: RIVERS, LAKES, CREEKS, PONDS, TRAILS,
AND WETLANDS ARE DIGITIZED.
NOTE: ALL ACREAGE COMPUTATIONS EXCLUDE
RIGHT OF WAYS OF PUBLIC ROADS,
RAILROADS, AND UTILITIES.

ANTHONY E. KERICK
CROW WING COUNTY SURVEYOR
MINNESOTA REG. No. 12266
DATE: JULY 1995 DRAFTED BY-SA

SOUTH HALF OF SECTION 9, T45N, R30W

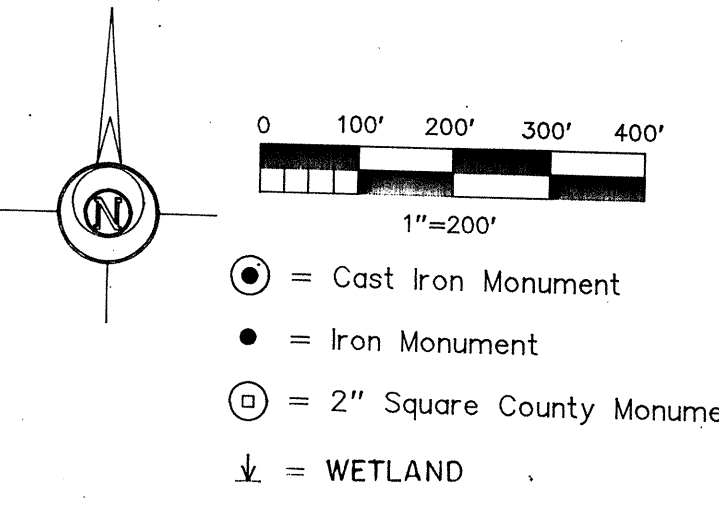
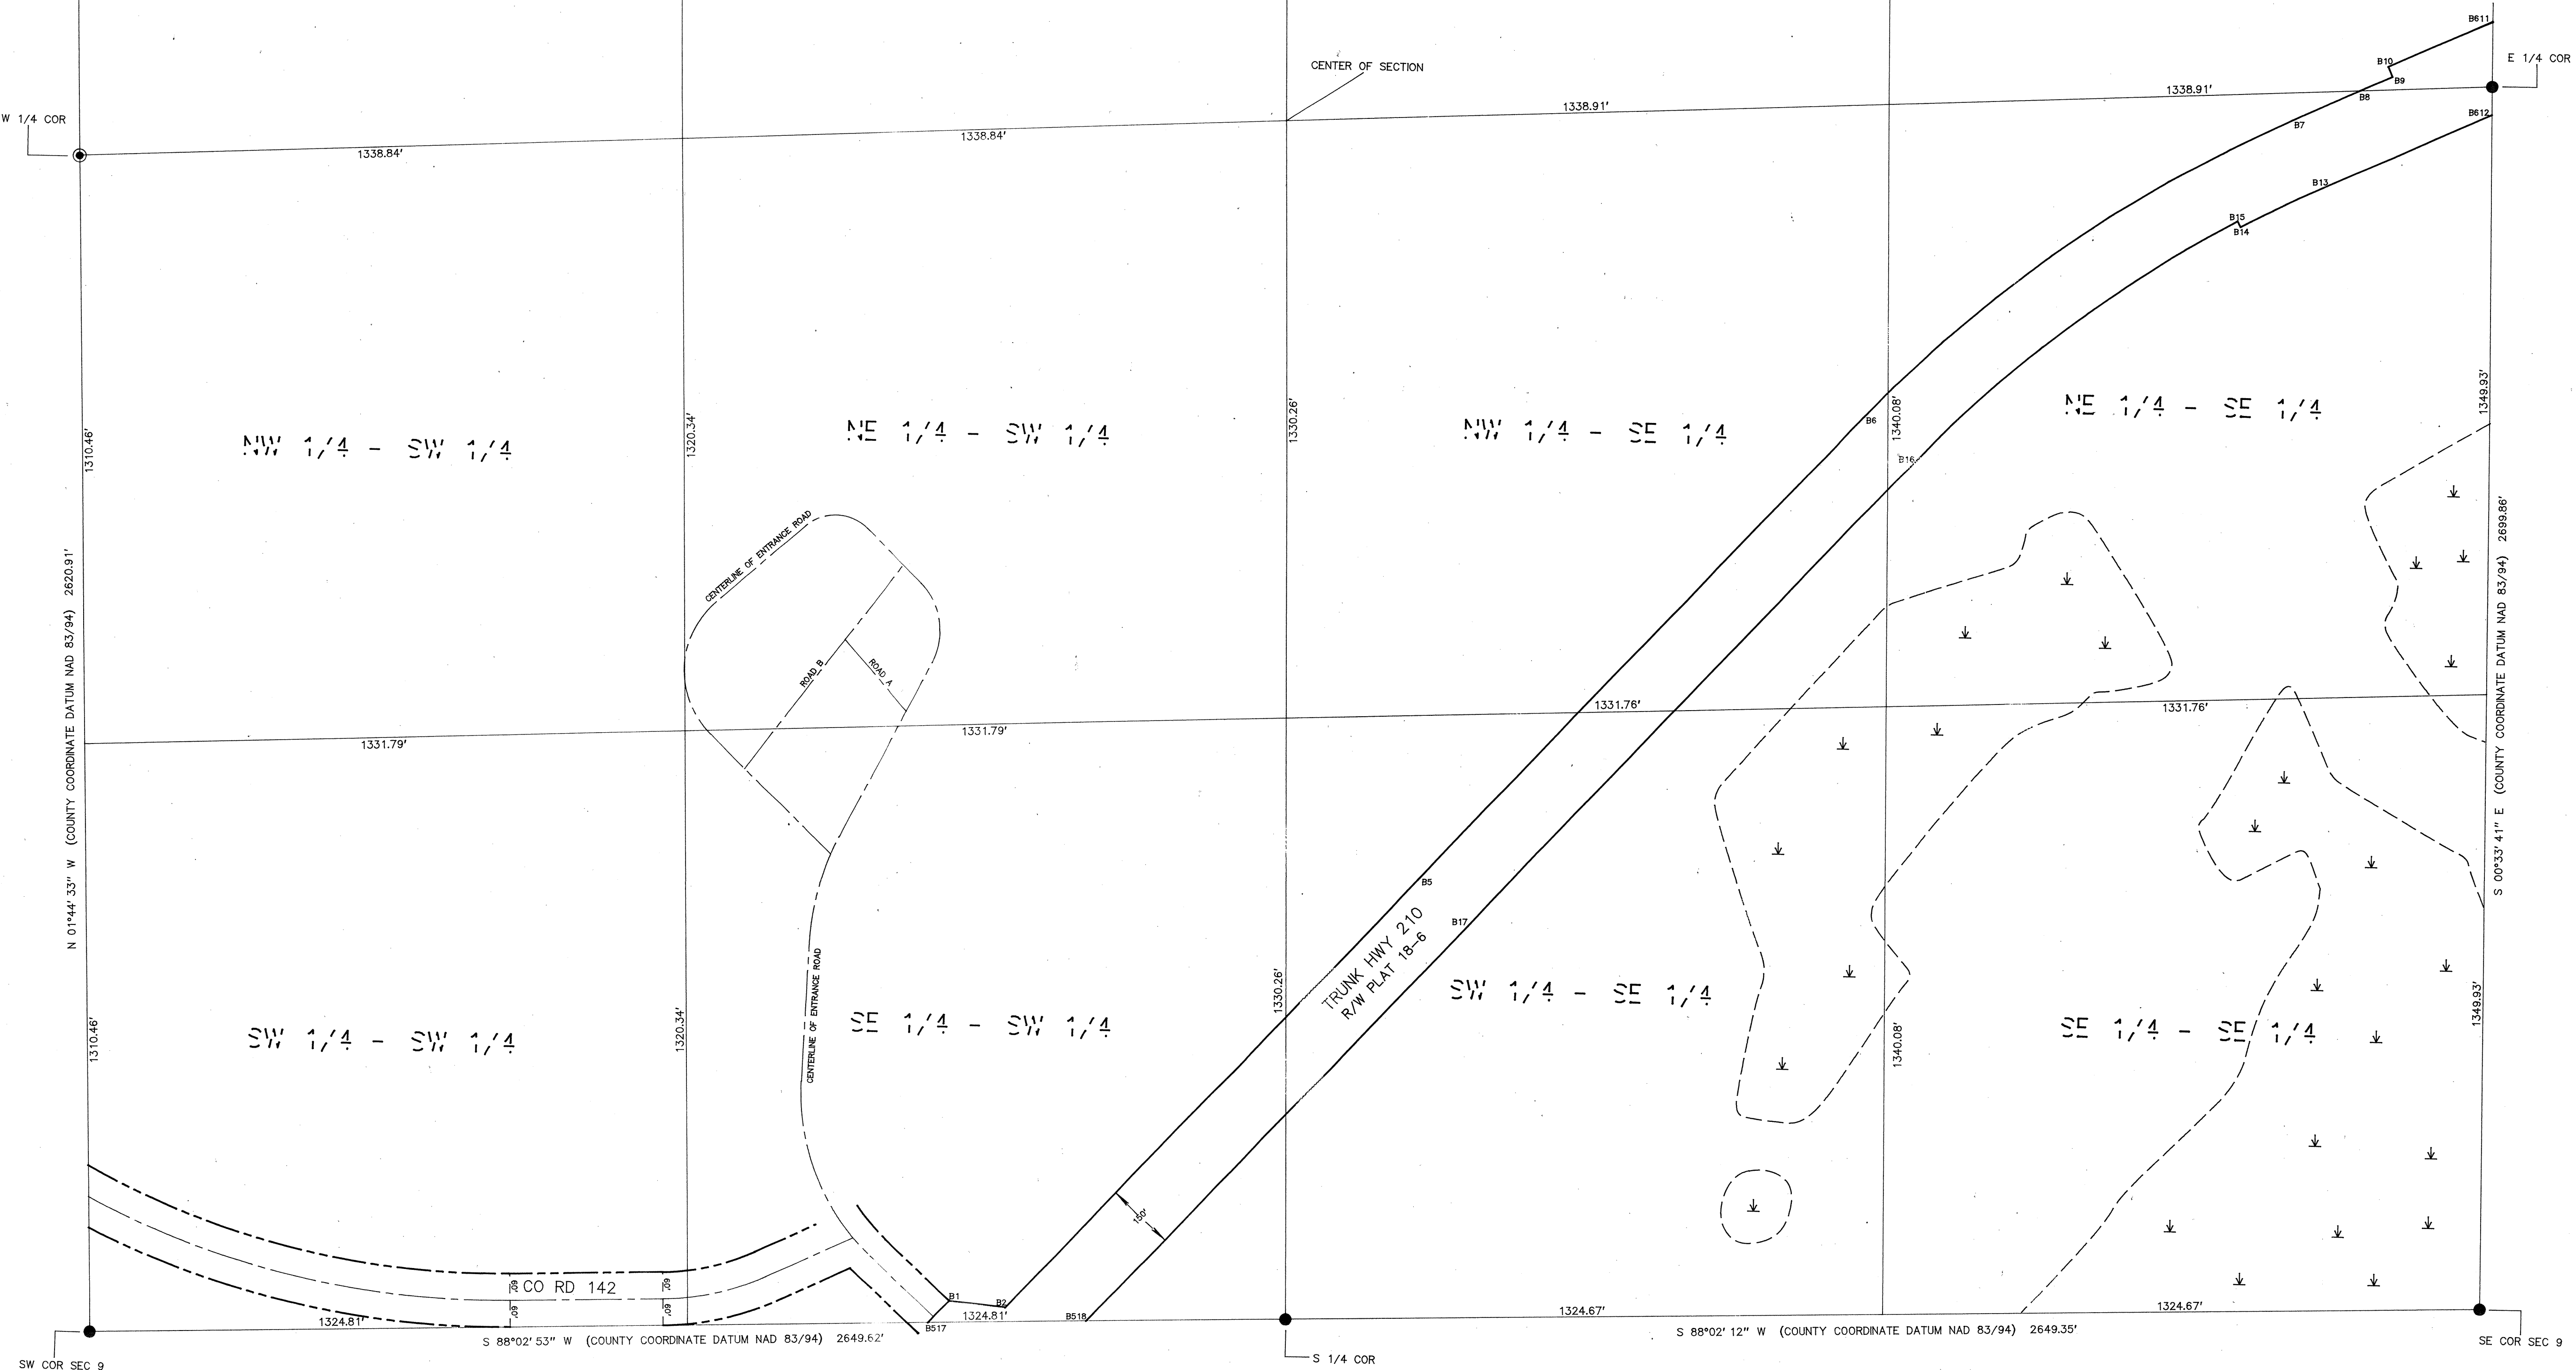


THIS HALF SECTION MAP IS TO BE USED FOR REFERENCE ONLY!!!!
It is not intended to be an accurate boundary survey.
Said map is a compilation of records as they appear in
the Crow Wing County offices affecting the area shown.
The County is not responsible for any inaccuracies
herein contained.

NOTE: RIVERS, LAKES, CREEKS, PONDS, TRAILS,
AND WETLANDS ARE DIGITIZED.
NOTE: ALL ACREAGE COMPUTATIONS EXCLUDE
RIGHT OF WAYS OF PUBLIC ROADS,
RAILROADS, AND UTILITIES.

ANTHONY E. KERICK
CROW WING COUNTY SURVEYOR
MINNESOTA REG. No. 12266
DATE: JULY 1995 DRAFTED BY-SA

NORTH HALF OF SECTION 10, T45N, R30W

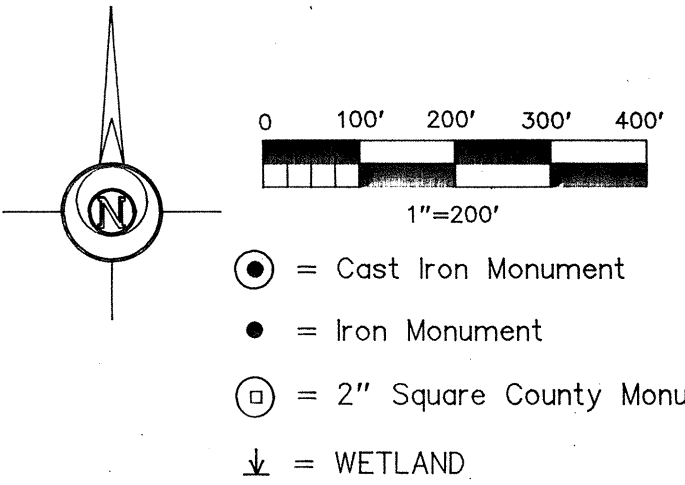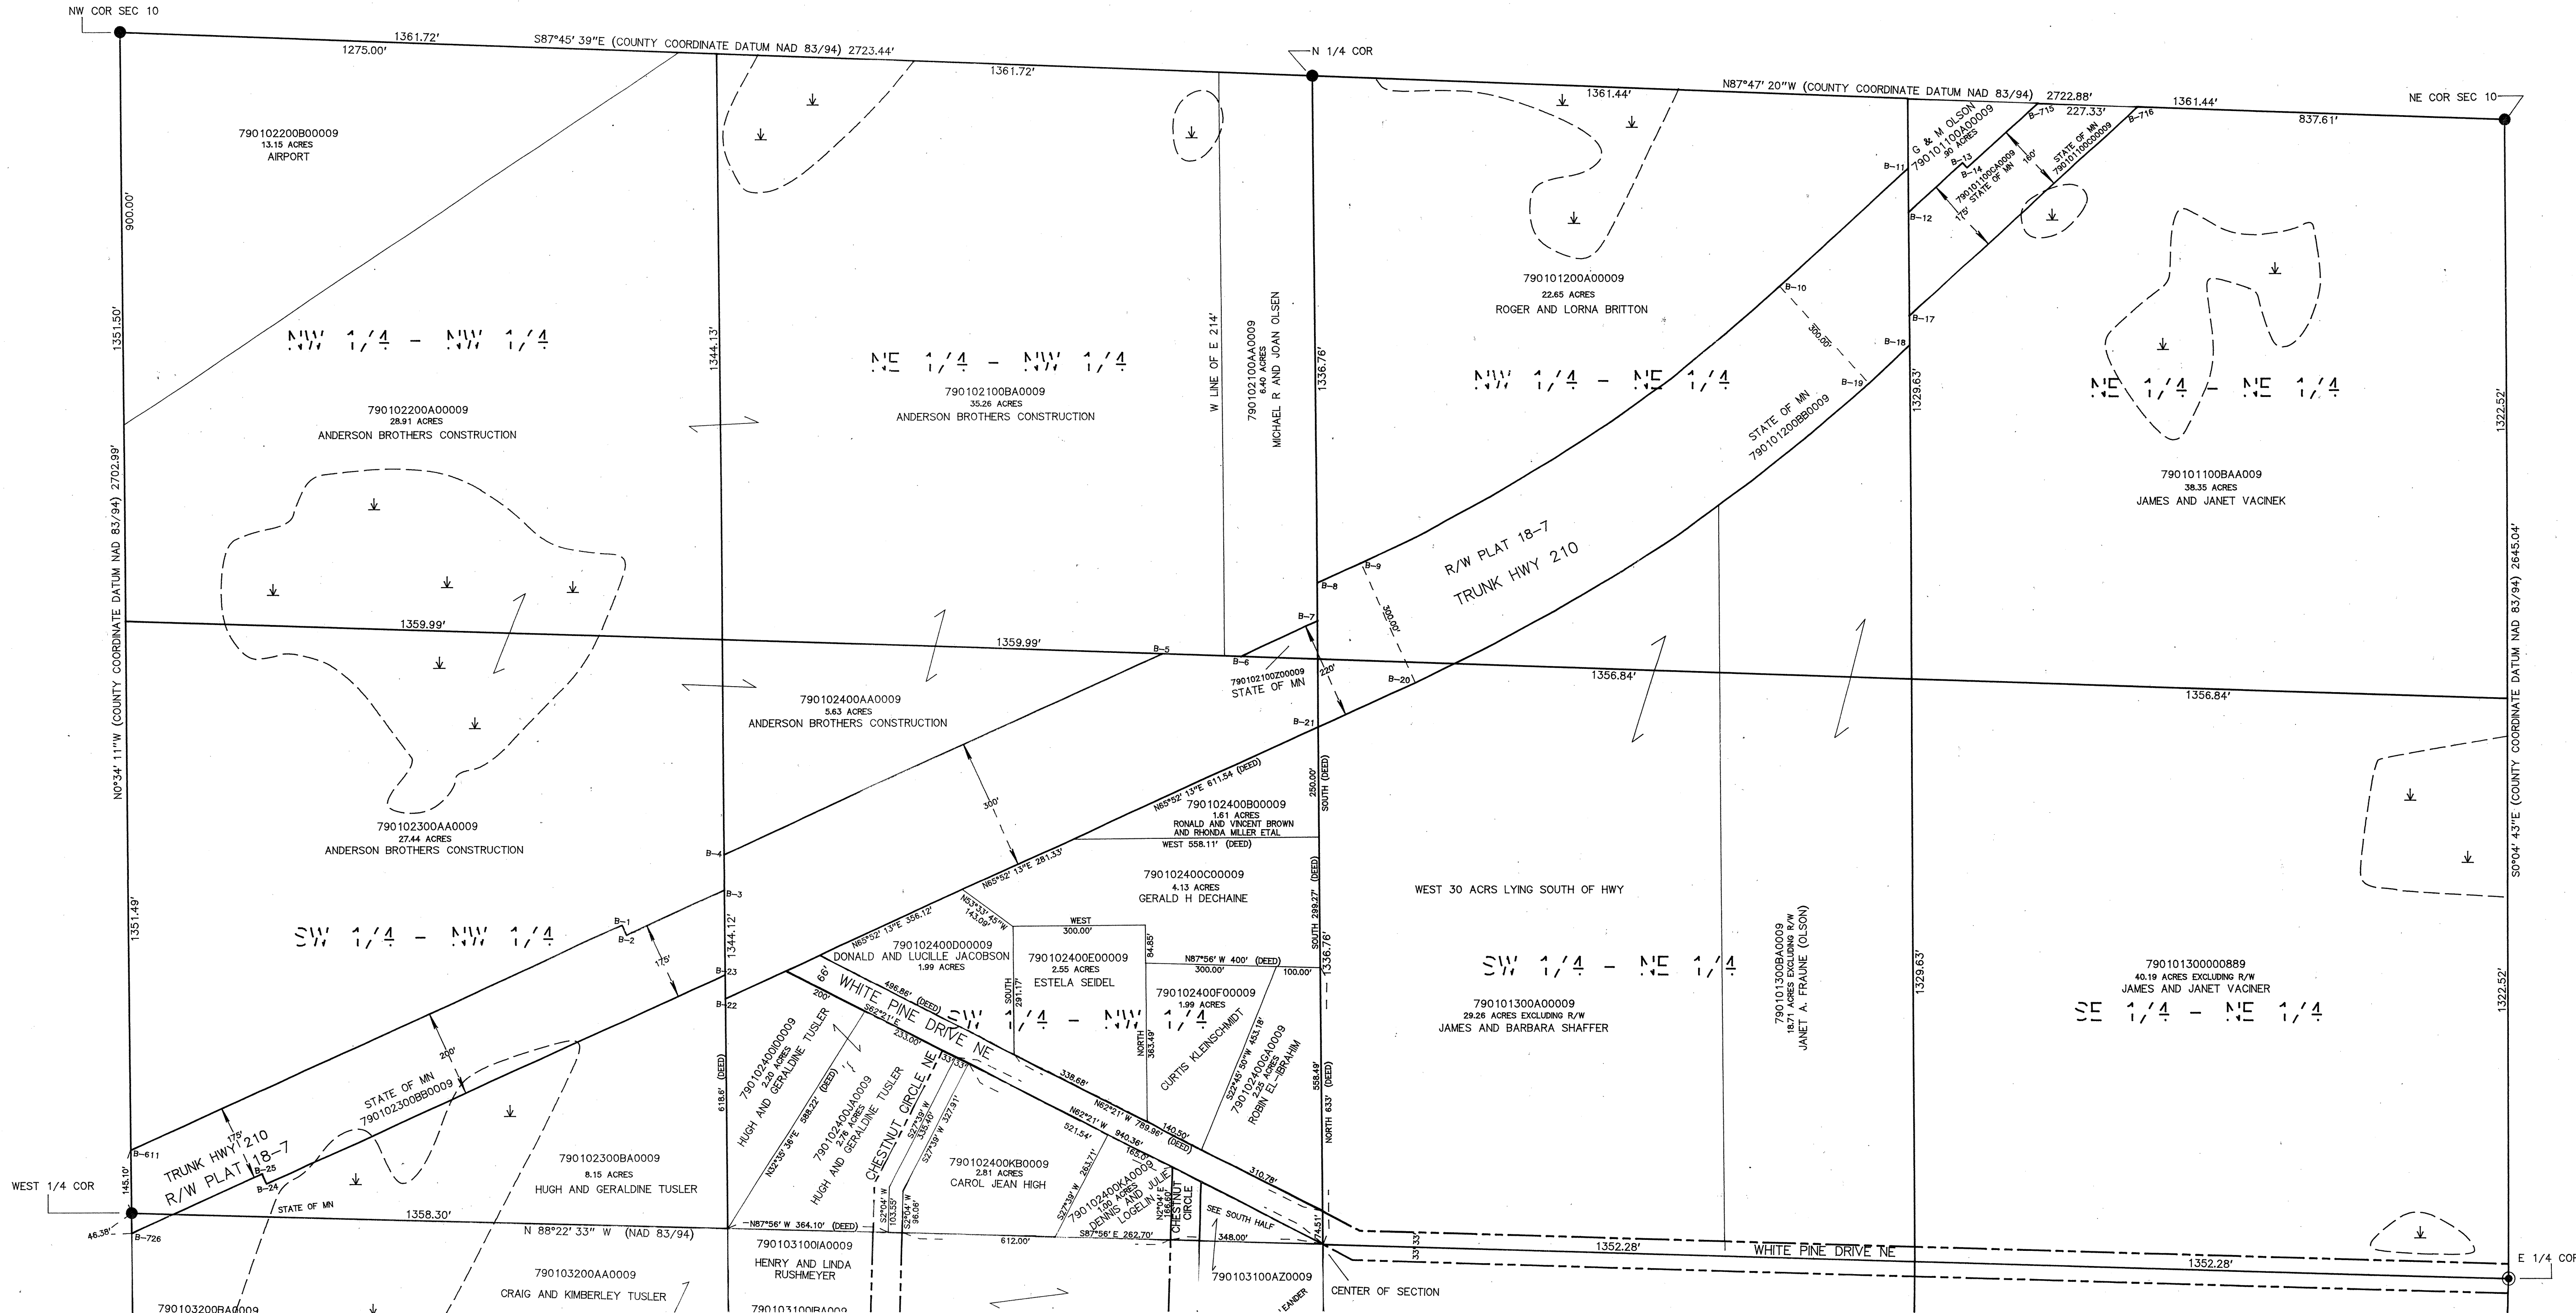

- = Cast Iron Monument
- = Iron Monument
- ⊕ = 2" Square County Monument
- ⬇ = WETLAND


THIS HALF SECTION MAP IS TO BE USED FOR REFERENCE ONLY!!!
It is not intended to be an accurate boundary survey.
Said map is a compilation of records as they appear in
the Crow Wing County offices affecting the area shown.
The County is not responsible for any inaccuracies
herein contained.

NOTE: RIVERS, LAKES, CREEKS, PONDS, TRAILS,
AND WETLANDS ARE DIGITIZED.

NOTE: ALL ACREAGE COMPUTATIONS EXCLUDE
RIGHT OF WAYS OF PUBLIC ROADS,
RAILROADS, AND UTILITIES.

ANTHONY E. KERICK
CROW WING COUNTY SURVEYOR
MINNESOTA REG. No. 12266

DATE: JULY 1995 DRAFTED BY-SA


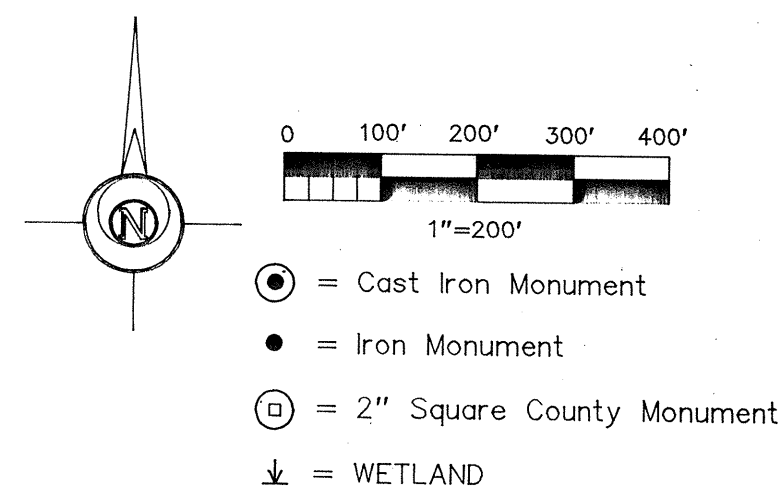


NOTE: RIVERS, LAKES, CREEKS, PONDS, TRAILS,
AND WETLANDS ARE DIGITIZED.

NOTE: ALL ACREAGE COMPUTATIONS EXCLUDE
RIGHT OF WAYS OF PUBLIC ROADS,
RAILROADS, AND UTILITIES.

ANTHONY E. KERICK CROW WING COUNTY SURVEYOR MINNESOTA REG. No. 12266	
DATE: JULY 1995	DRAFTED BY-SA
REVISED 11/27/95	

NORTH HALF OF SECTION 15, T45N, R30W


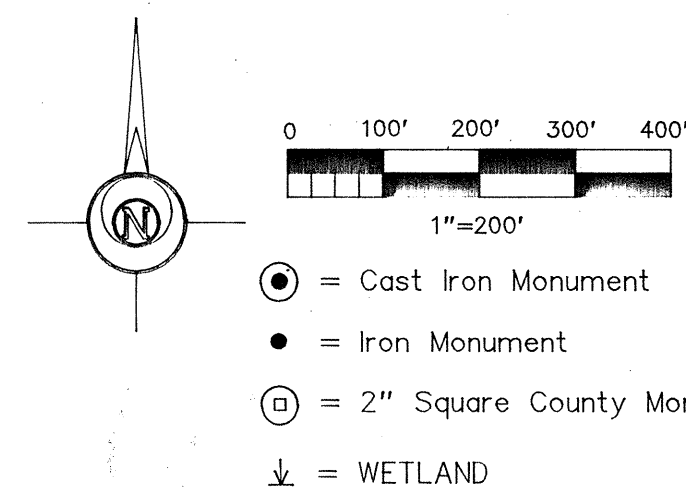
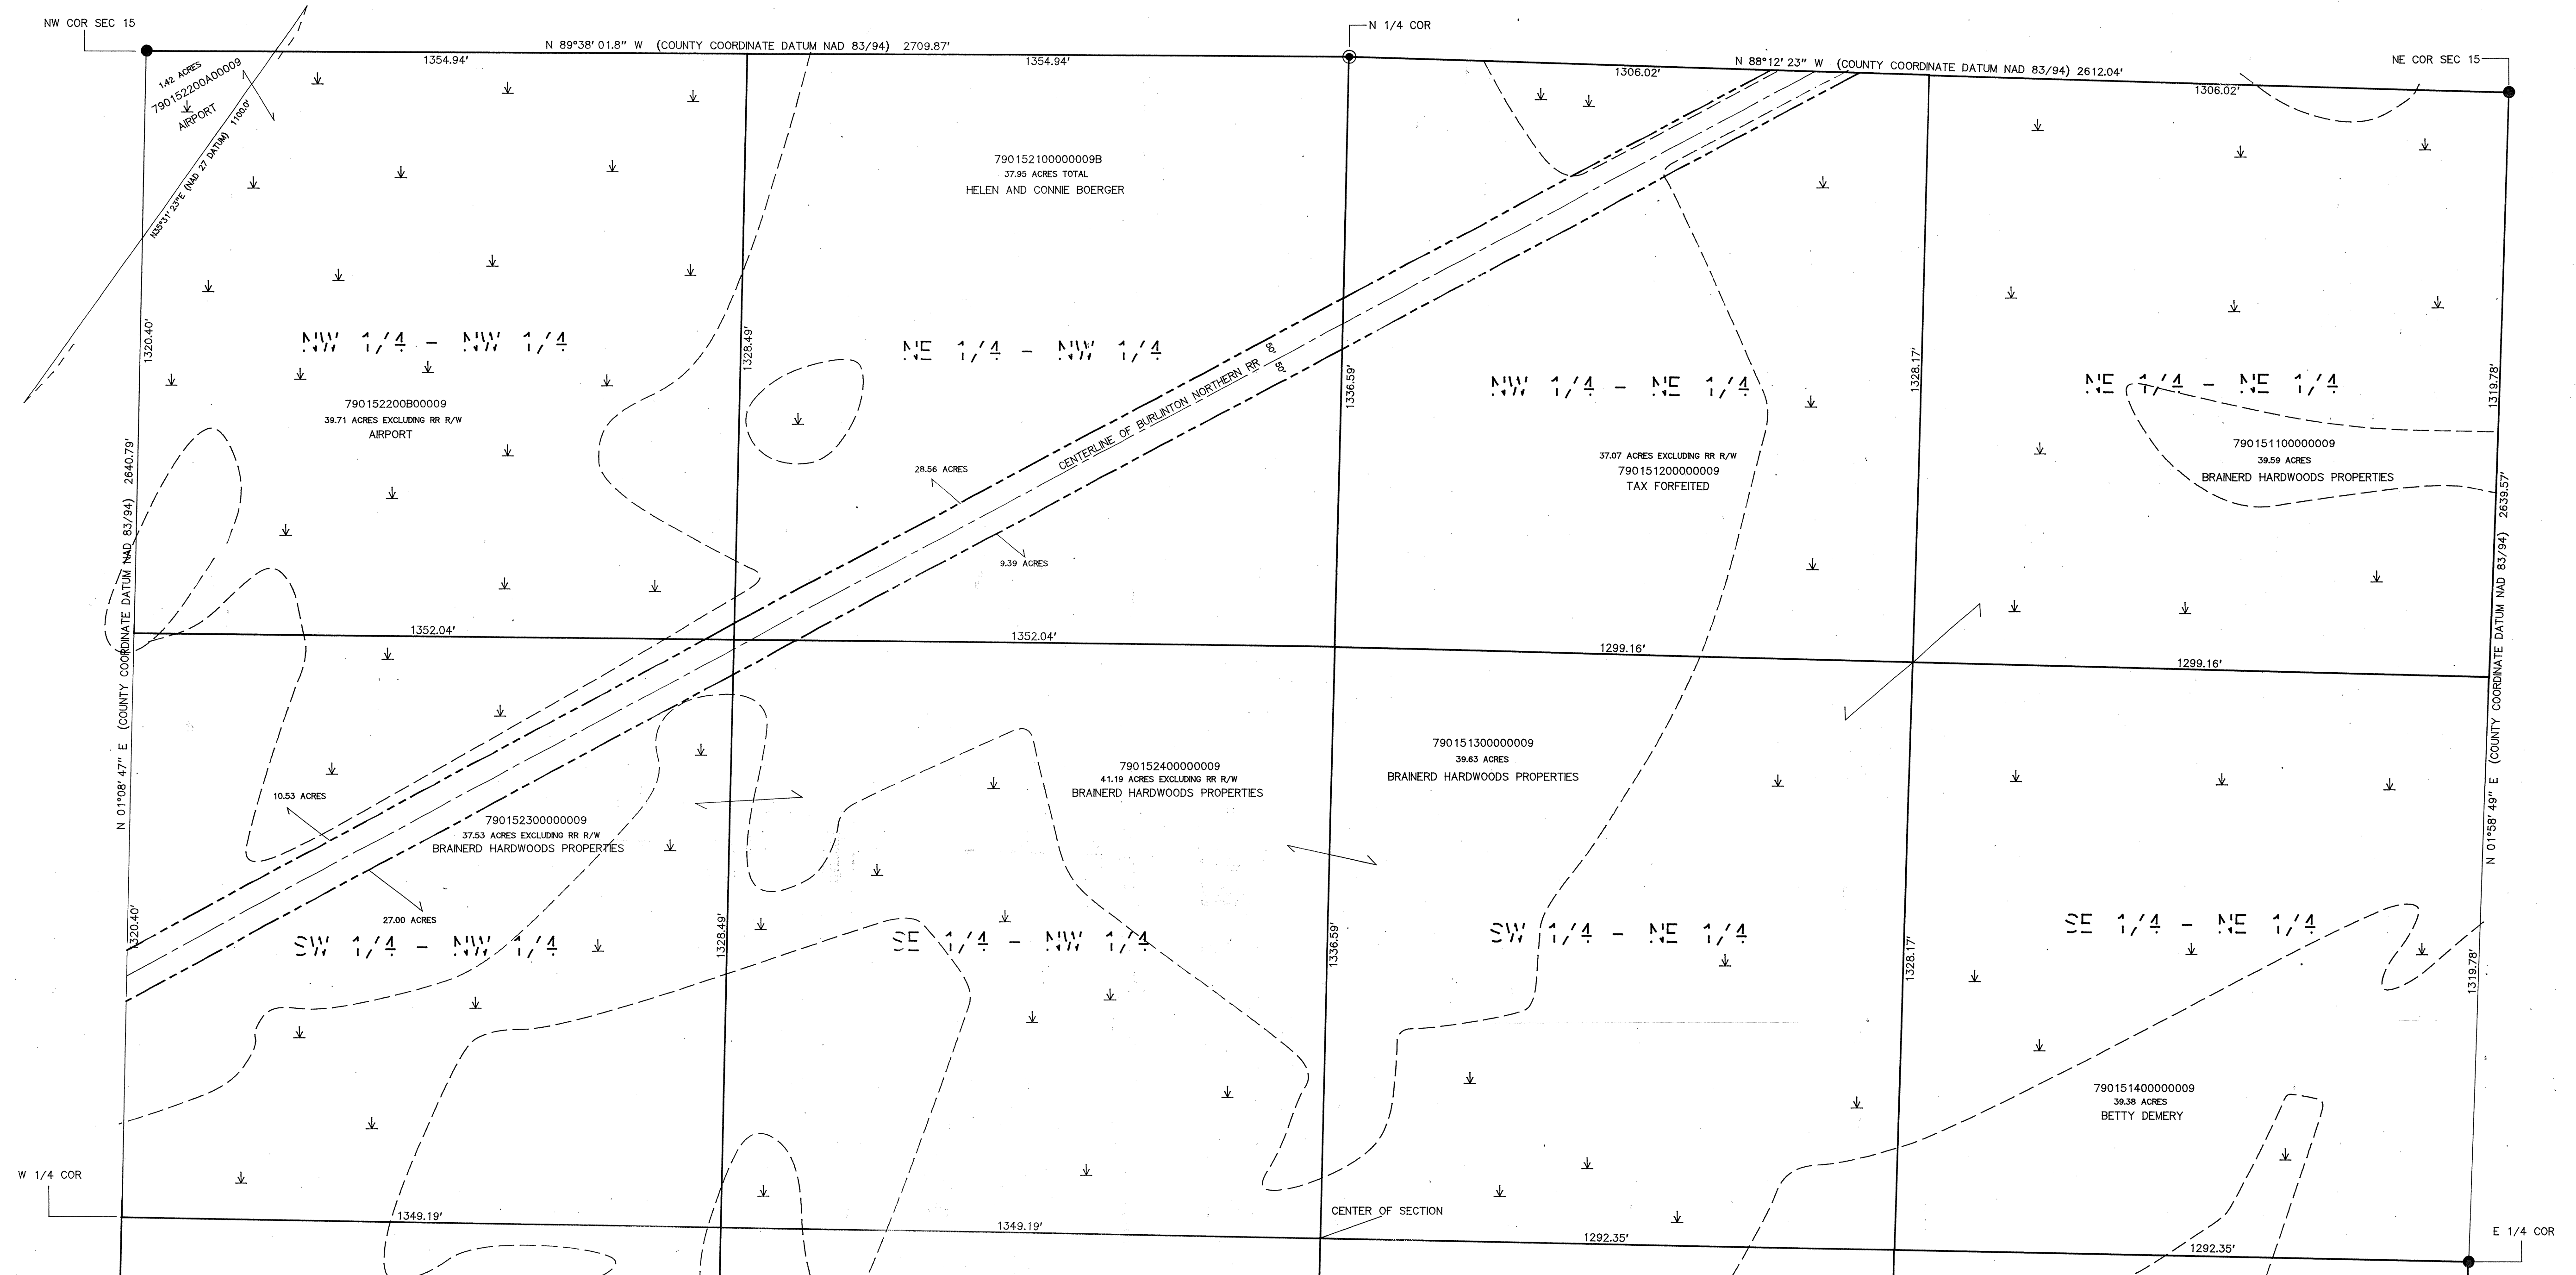


THIS HALF SECTION MAP IS TO BE USED FOR REFERENCE ONLY!!!!
It is not intended to be an accurate boundary survey.
Said map is a compilation of records as they appear in
the Crow Wing County offices affecting the area shown.
The County is not responsible for any inaccuracies
herein contained.

NOTE: RIVERS, LAKES, CREEKS, PONDS, TRAILS,
AND WETLANDS ARE DIGITIZED.
NOTE: ALL ACREAGE COMPUTATIONS EXCLUDE
RIGHT OF WAYS OF PUBLIC ROADS,
RAILROADS, AND UTILITIES.

ANTHONY E. KERICK
CROW WING COUNTY SURVEYOR
MINNESOTA REG. No. 12266
DATE: JULY 1995 DRAFTED BY-SA

SOUTH HALF OF SECTION 15, T45N, R30W

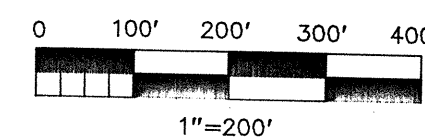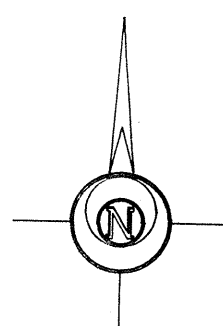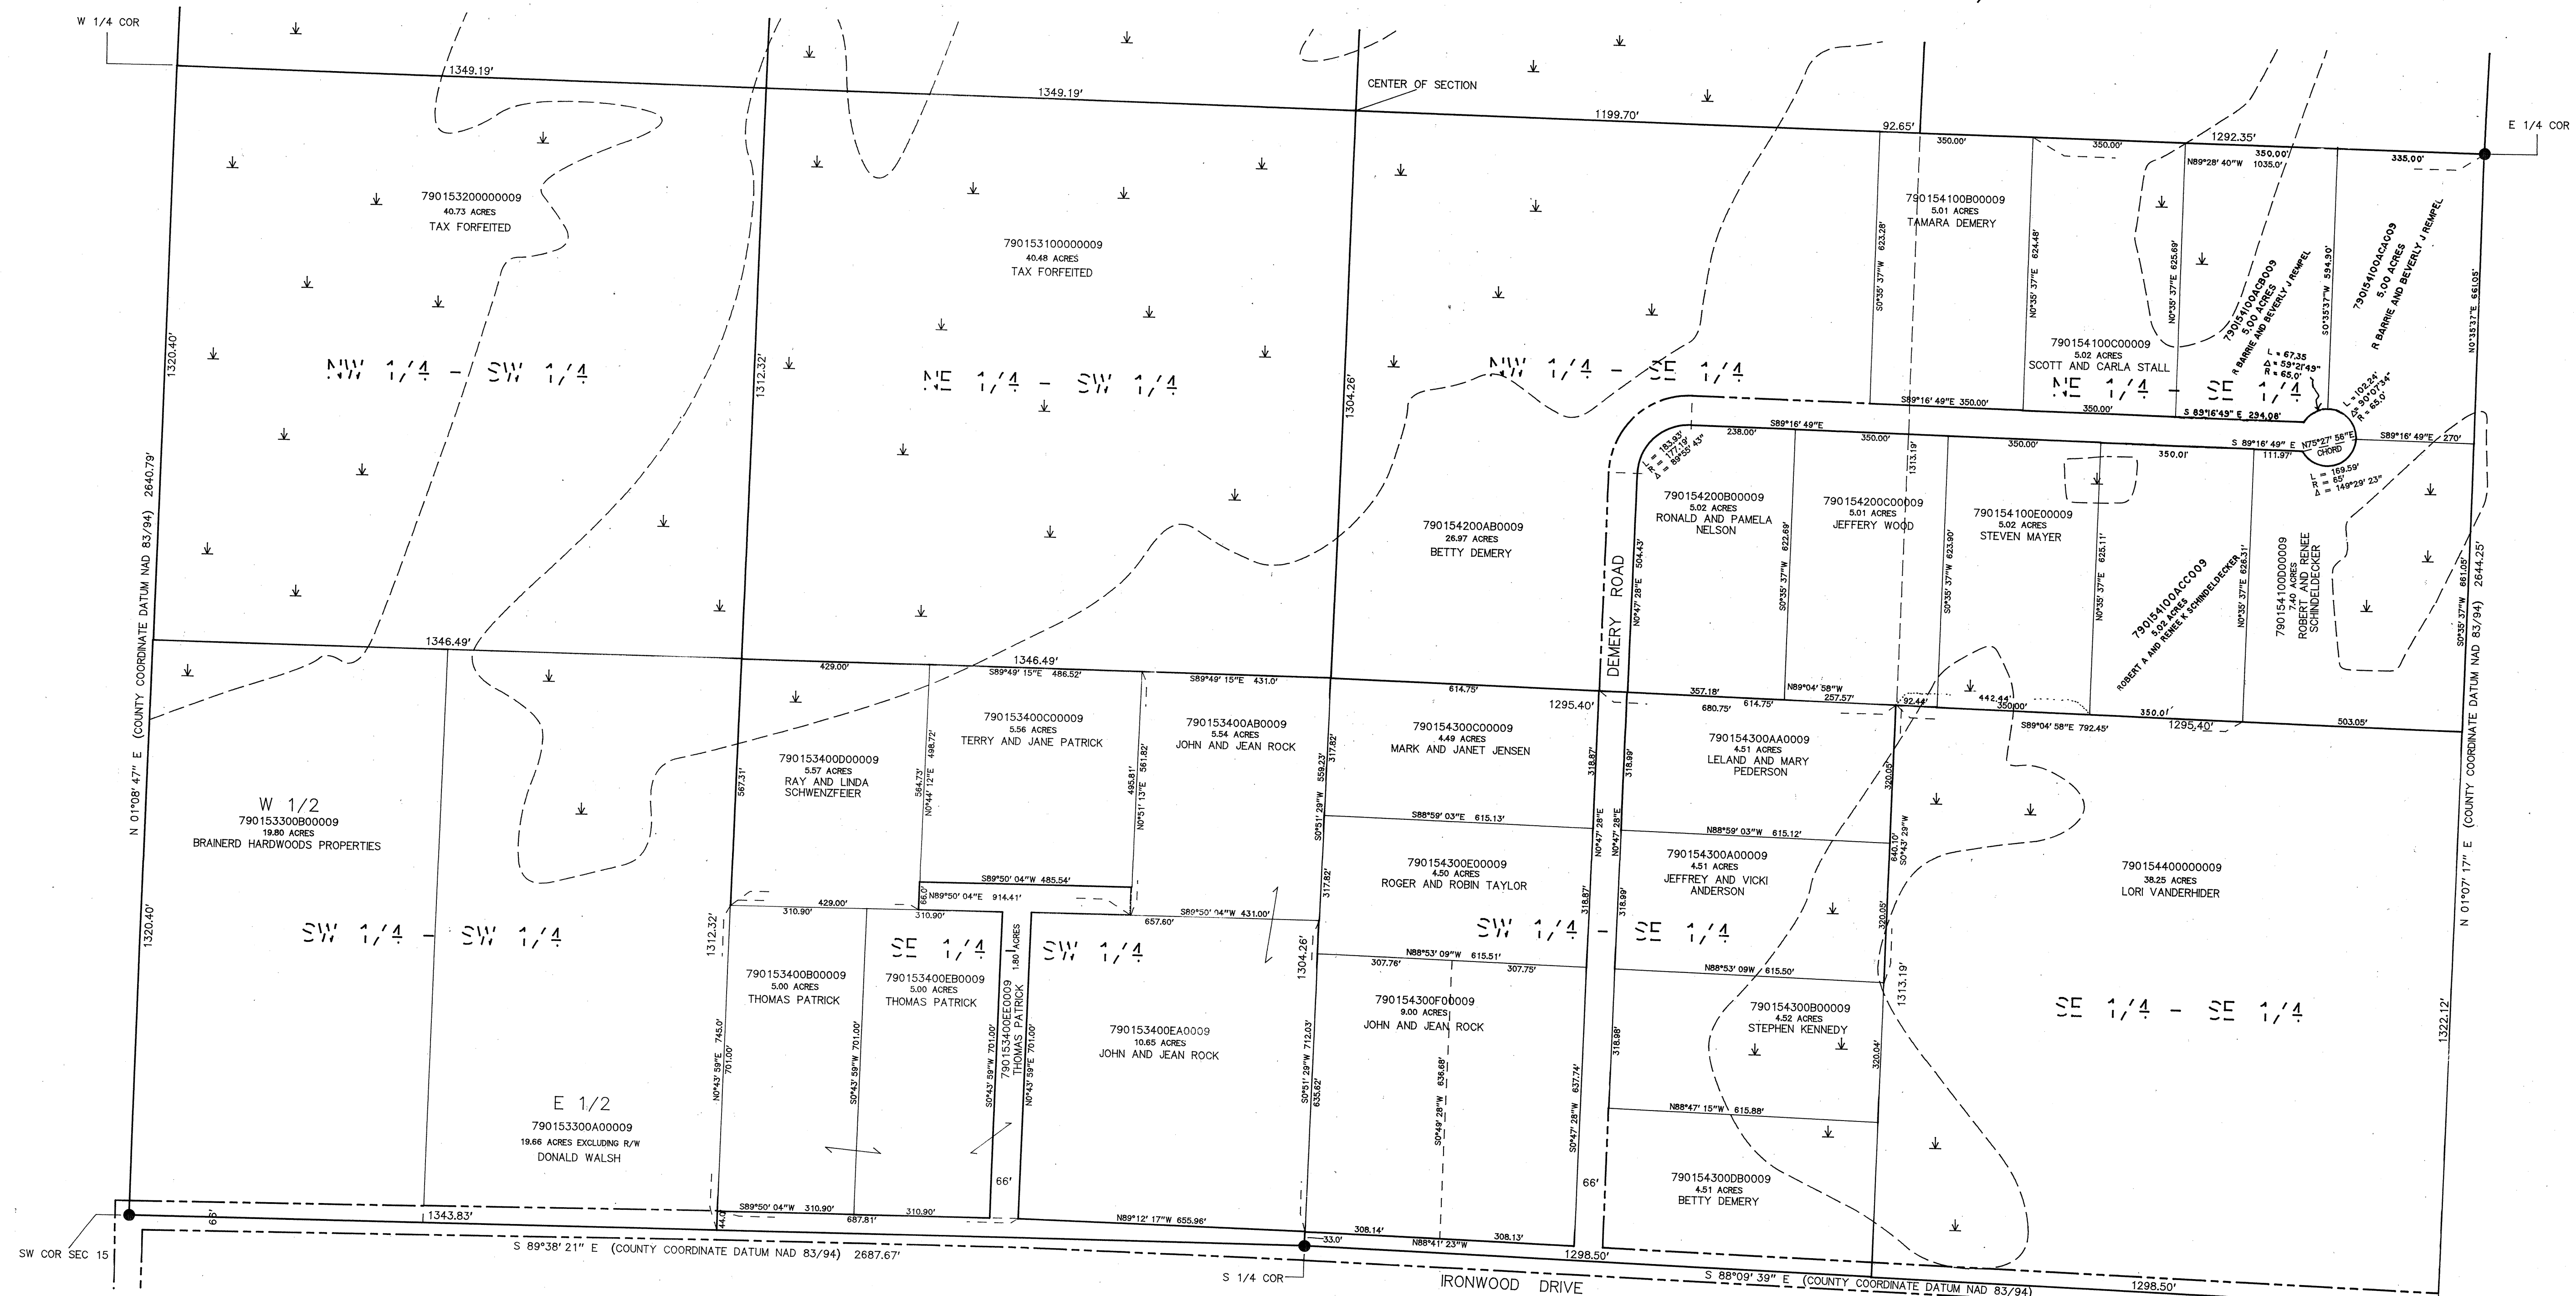

- = Cast Iron Monument
- = Iron Monument
- ⊙ = 2" Square County Monument
- ↓ = WETLAND



THIS HALF SECTION MAP IS TO BE USED FOR REFERENCE ONLY!!!!
It is not intended to be an accurate boundary survey.
Said map is a compilation of records as they appear in
the Crow Wing County offices affecting the area shown.
The County is not responsible for any inaccuracies
herein contained.

NOTE: RIVERS, LAKES, CREEKS, PONDS, TRAILS,
AND WETLANDS ARE DIGITIZED.
NOTE: ALL ACREAGE COMPUTATIONS EXCLUDE
RIGHT OF WAYS OF PUBLIC ROADS,
RAILROADS, AND UTILITIES.

ANTHONY E. KERICK
CROW WING COUNTY SURVEYOR
MINNESOTA REG. No. 12266

DATE: JULY 1995 DRAFTED BY-SA

NORTH HALF OF SECTION 16, T45N, R30W

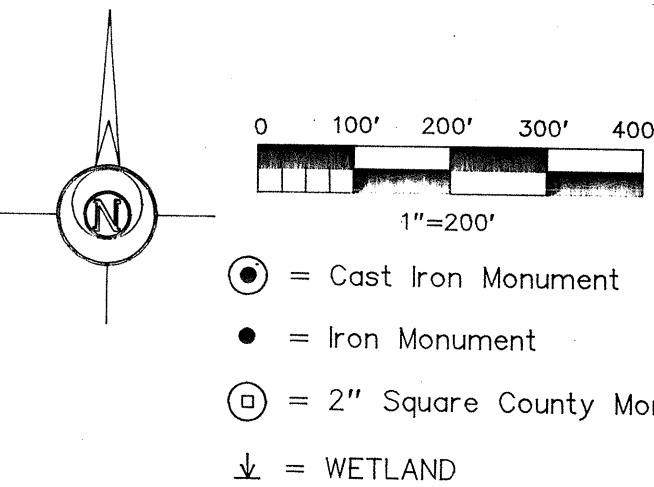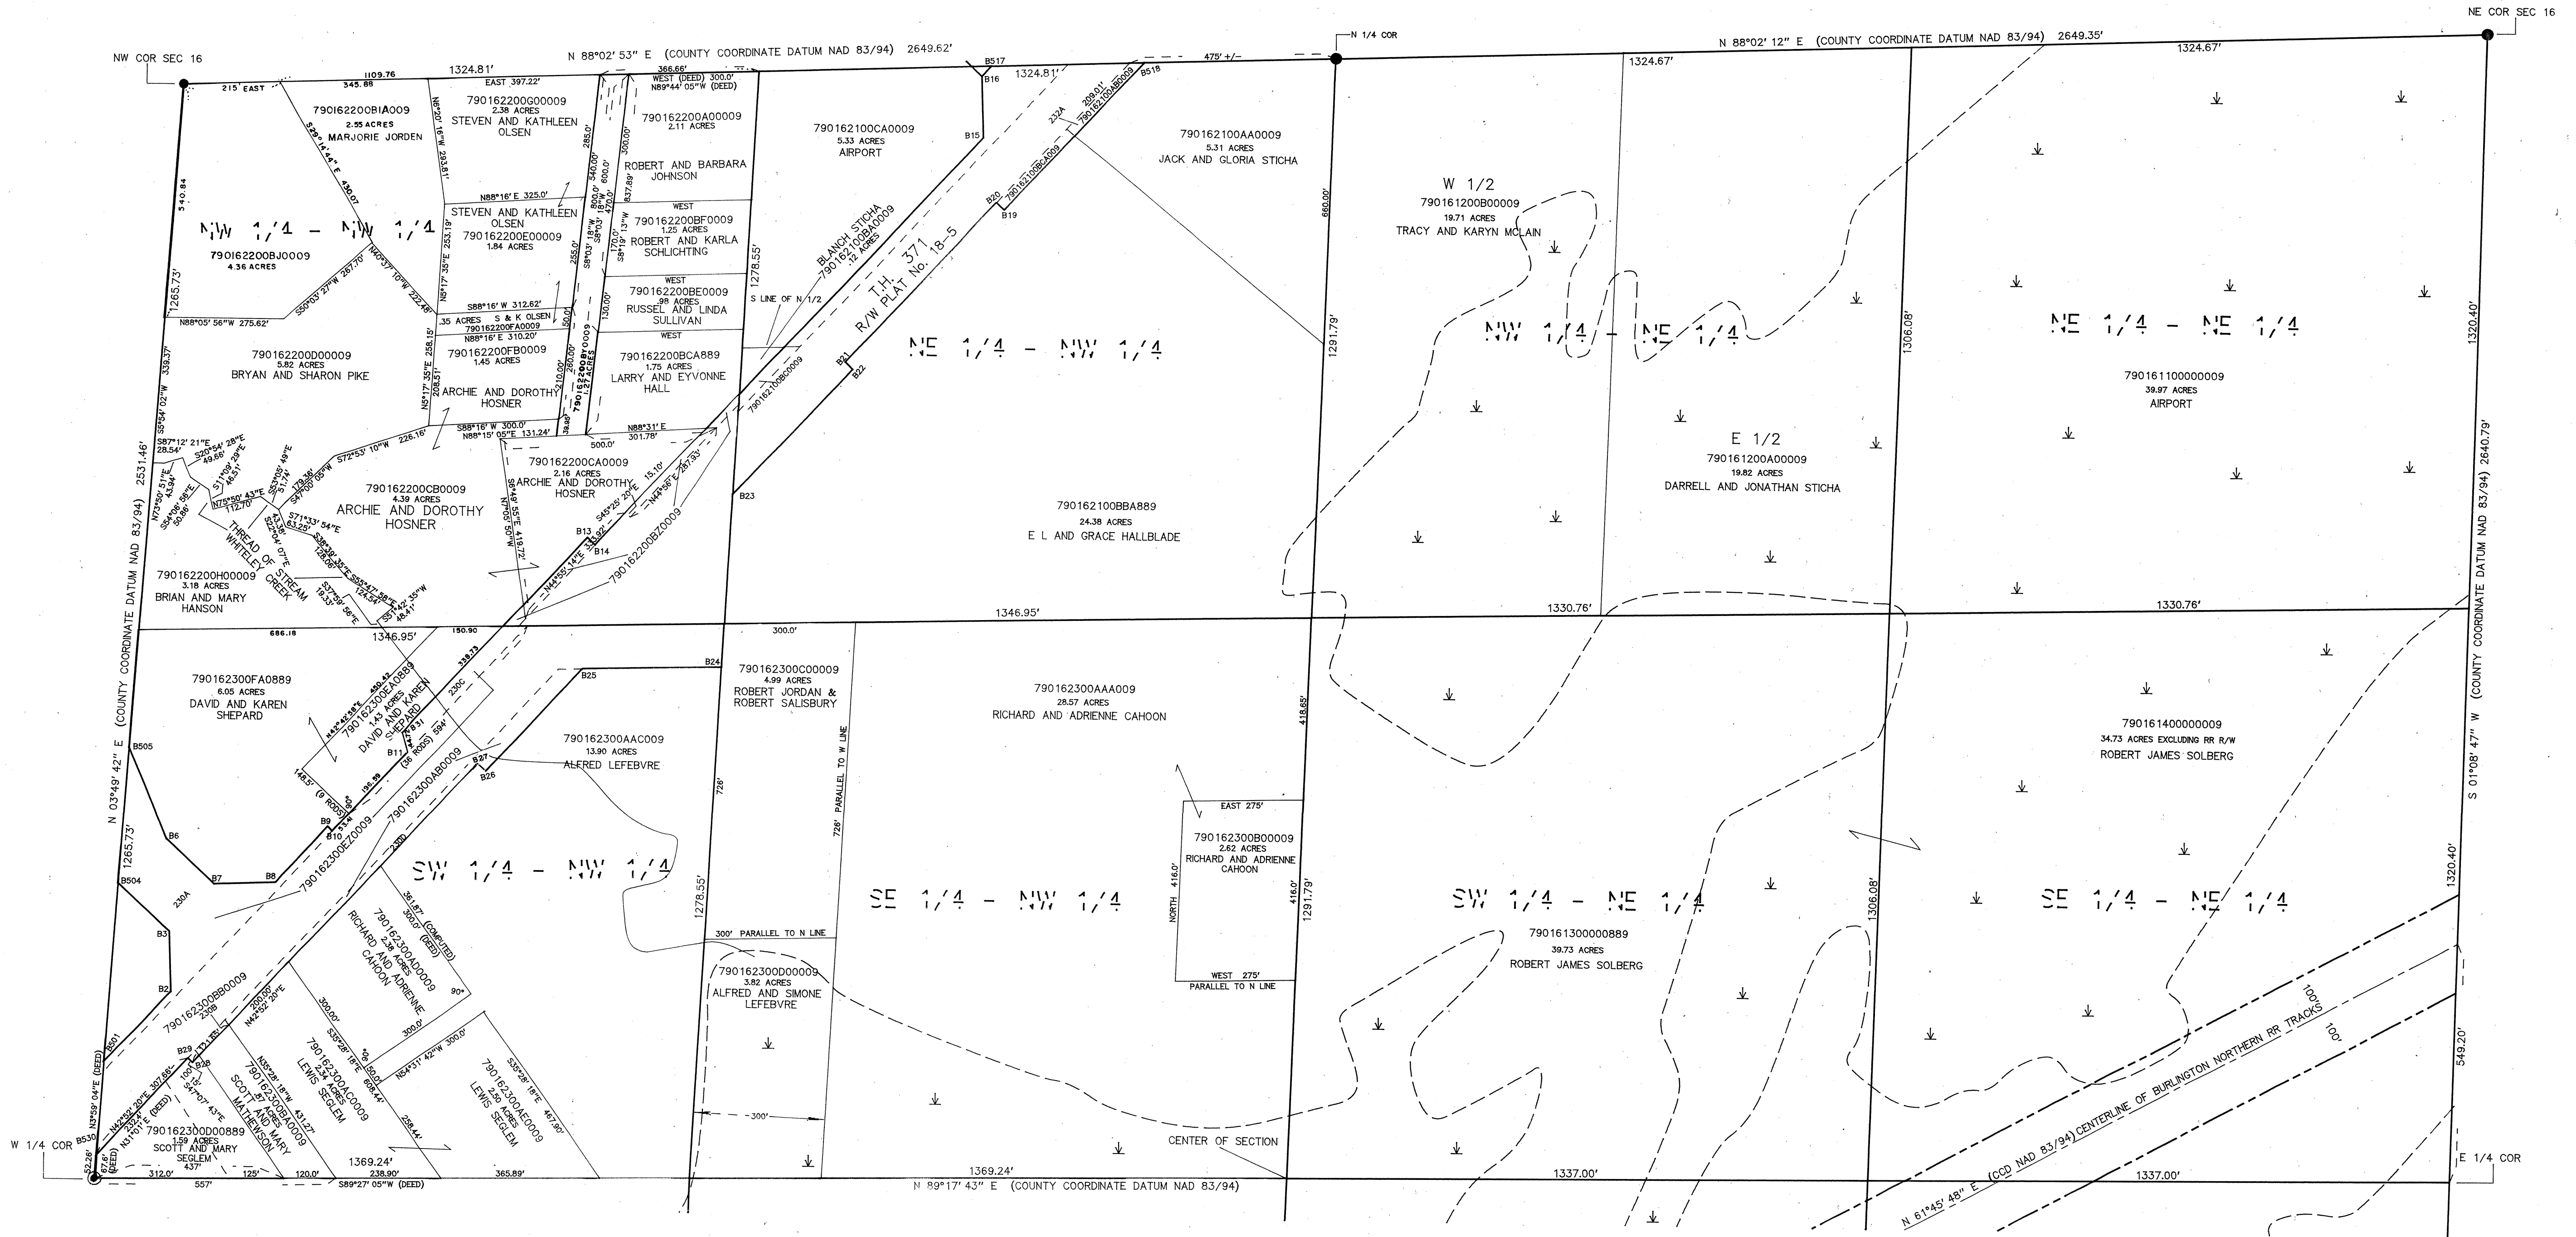



- = Cast Iron Monument
- = Iron Monument
- ⊙ = 2" Square County Monument
- W = WETLAND

THIS HALF SECTION MAP IS TO BE USED FOR REFERENCE ONLY!!!
It is not intended to be an accurate boundary survey.
Said map is a compilation of records as they appear in
the Crow Wing County offices affecting the area shown.
The County is not responsible for any inaccuracies
herein contained.

NOTE: RIVERS, LAKES, CREEKS, PONDS, TRAILS,
AND WETLANDS ARE DIGITIZED.
NOTE: ALL ACREAGE COMPUTATIONS EXCLUDE
RIGHT OF WAYS OF PUBLIC ROADS,
RAILROADS, AND UTILITIES.

ANTHONY E. KERICK
CROW WING COUNTY SURVEYOR
MINNESOTA REG. No. 12266
DATE: JULY 1995 DRAFTED BY-SA
REVISED 11/27/95

SOUTH HALF OF SECTION 16, T45N, R30W

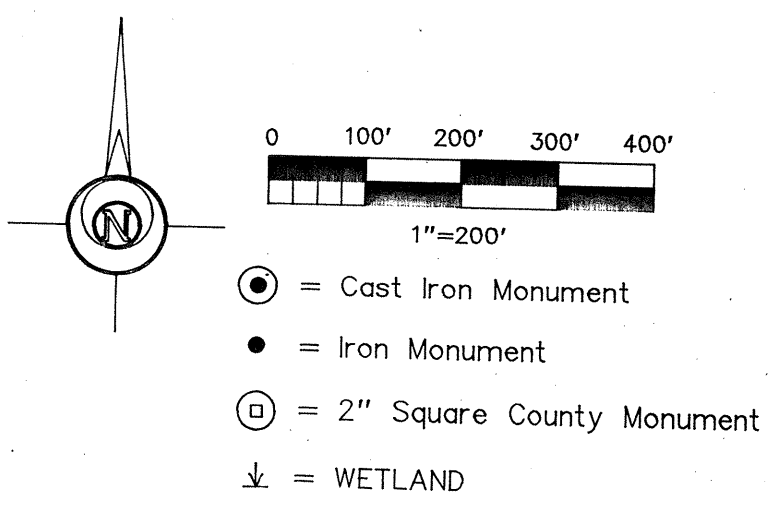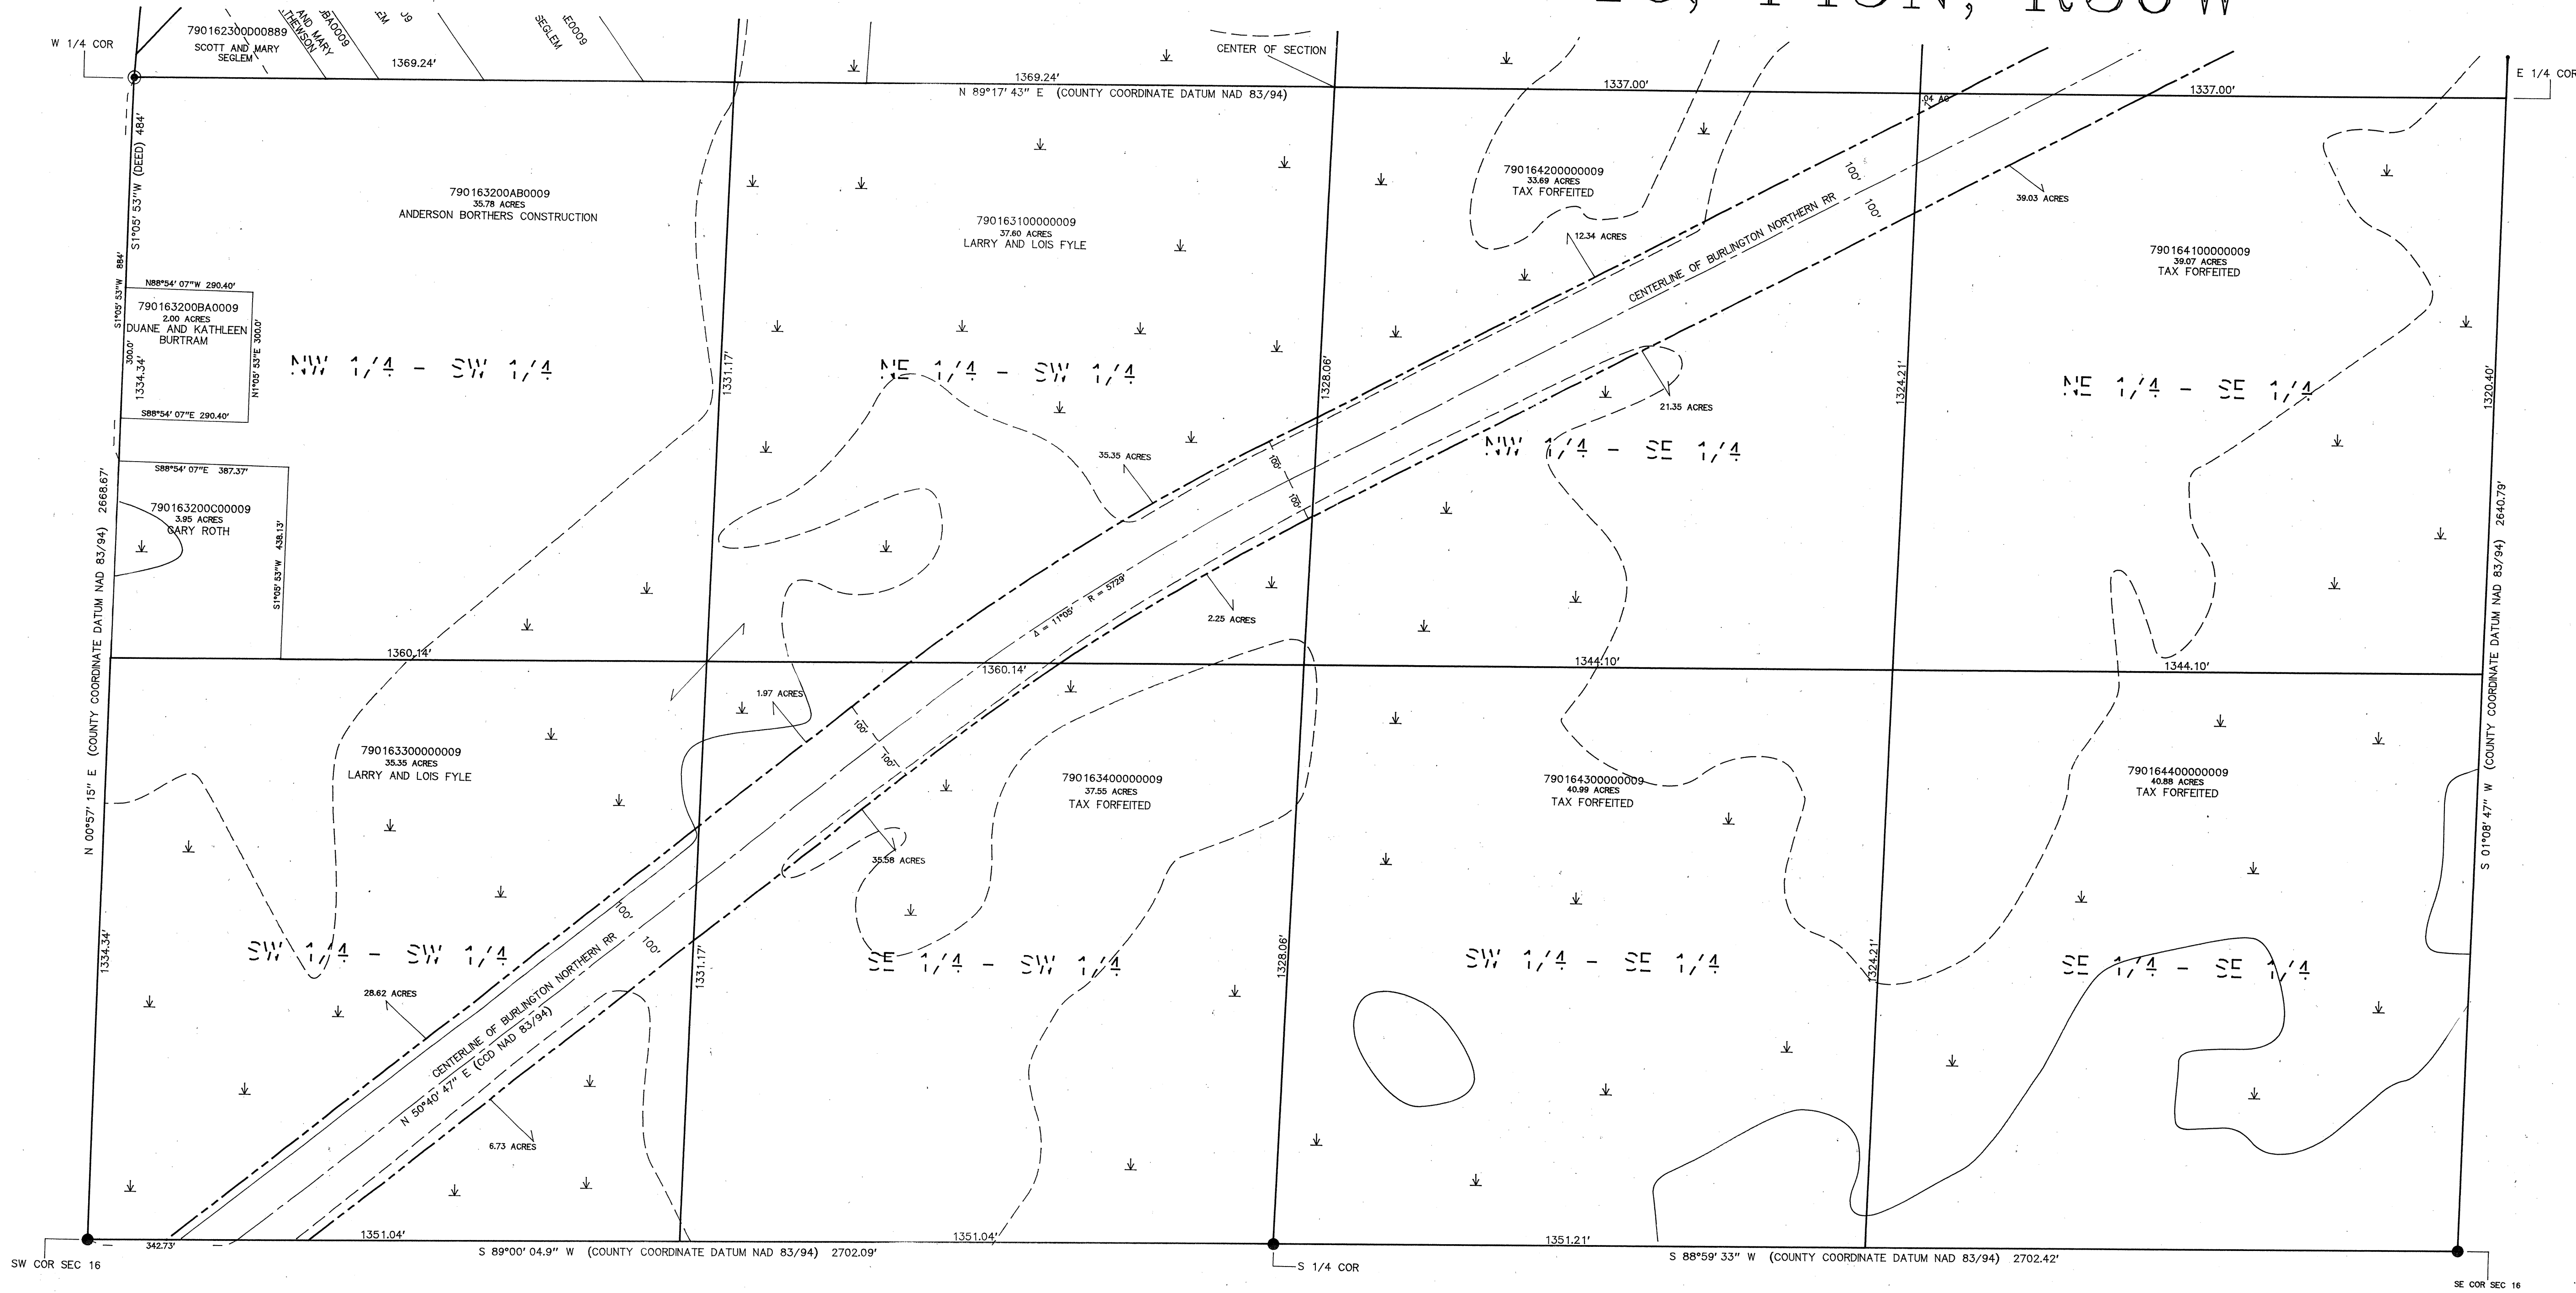

- = Cast Iron Monument
- = Iron Monument
- ⊕ = 2" Square County Monument
- ⬇ = WETLAND

THIS HALF SECTION MAP IS TO BE USED FOR REFERENCE ONLY!!!
It is not intended to be an accurate boundary survey.
Said map is a compilation of records as they appear in
the Crow Wing County offices affecting the area shown.
The County is not responsible for any inaccuracies
herein contained.

NOTE: RIVERS, LAKES, CREEKS, PONDS, TRAILS,
AND WETLANDS ARE DIGITIZED.
NOTE: ALL ACREAGE COMPUTATIONS EXCLUDE
RIGHT OF WAYS OF PUBLIC ROADS,
RAILROADS, AND UTILITIES.

ANTHONY E. KERICK
CROW WING COUNTY SURVEYOR
MINNESOTA REG. No. 12266
DATE: JULY 1995 DRAFTED BY-SA



4765 M
L JORDAN

4765
K WAGNER

SOUTHEASTERLY CORNER
WAGNER TRACT, BOOK 122
OF DEEDS, PAGE 172

RICE

LAKE

GOVT.

LOT 2

N1/2 - SW1/4 - SE1/4

NORTH LINE OF WALKER
PROJECTED

STREET

AVENUE

STREET

AVENUE

NINTH

TENTH

ELEVENTH AVENUE

PLAT DISTANCE 725

A. ENGLISHART
K # 4766 A-1

OVERLAP OF
DESCRIPTION

J. PIKULA
4780 C.D.

L. BROUSSEAU
4780 C.D.

N. FINGER
4781

MRS. F. PIKULA
4782 F

OUTLOT A

OUTLOT B

ROAD EASEMENT

15'

YELLOW BRICK MONUMENT


I N C O M P L E T E



— 124075 —

79018W

NORTH HALF OF SEC. 20, T45N, R30W

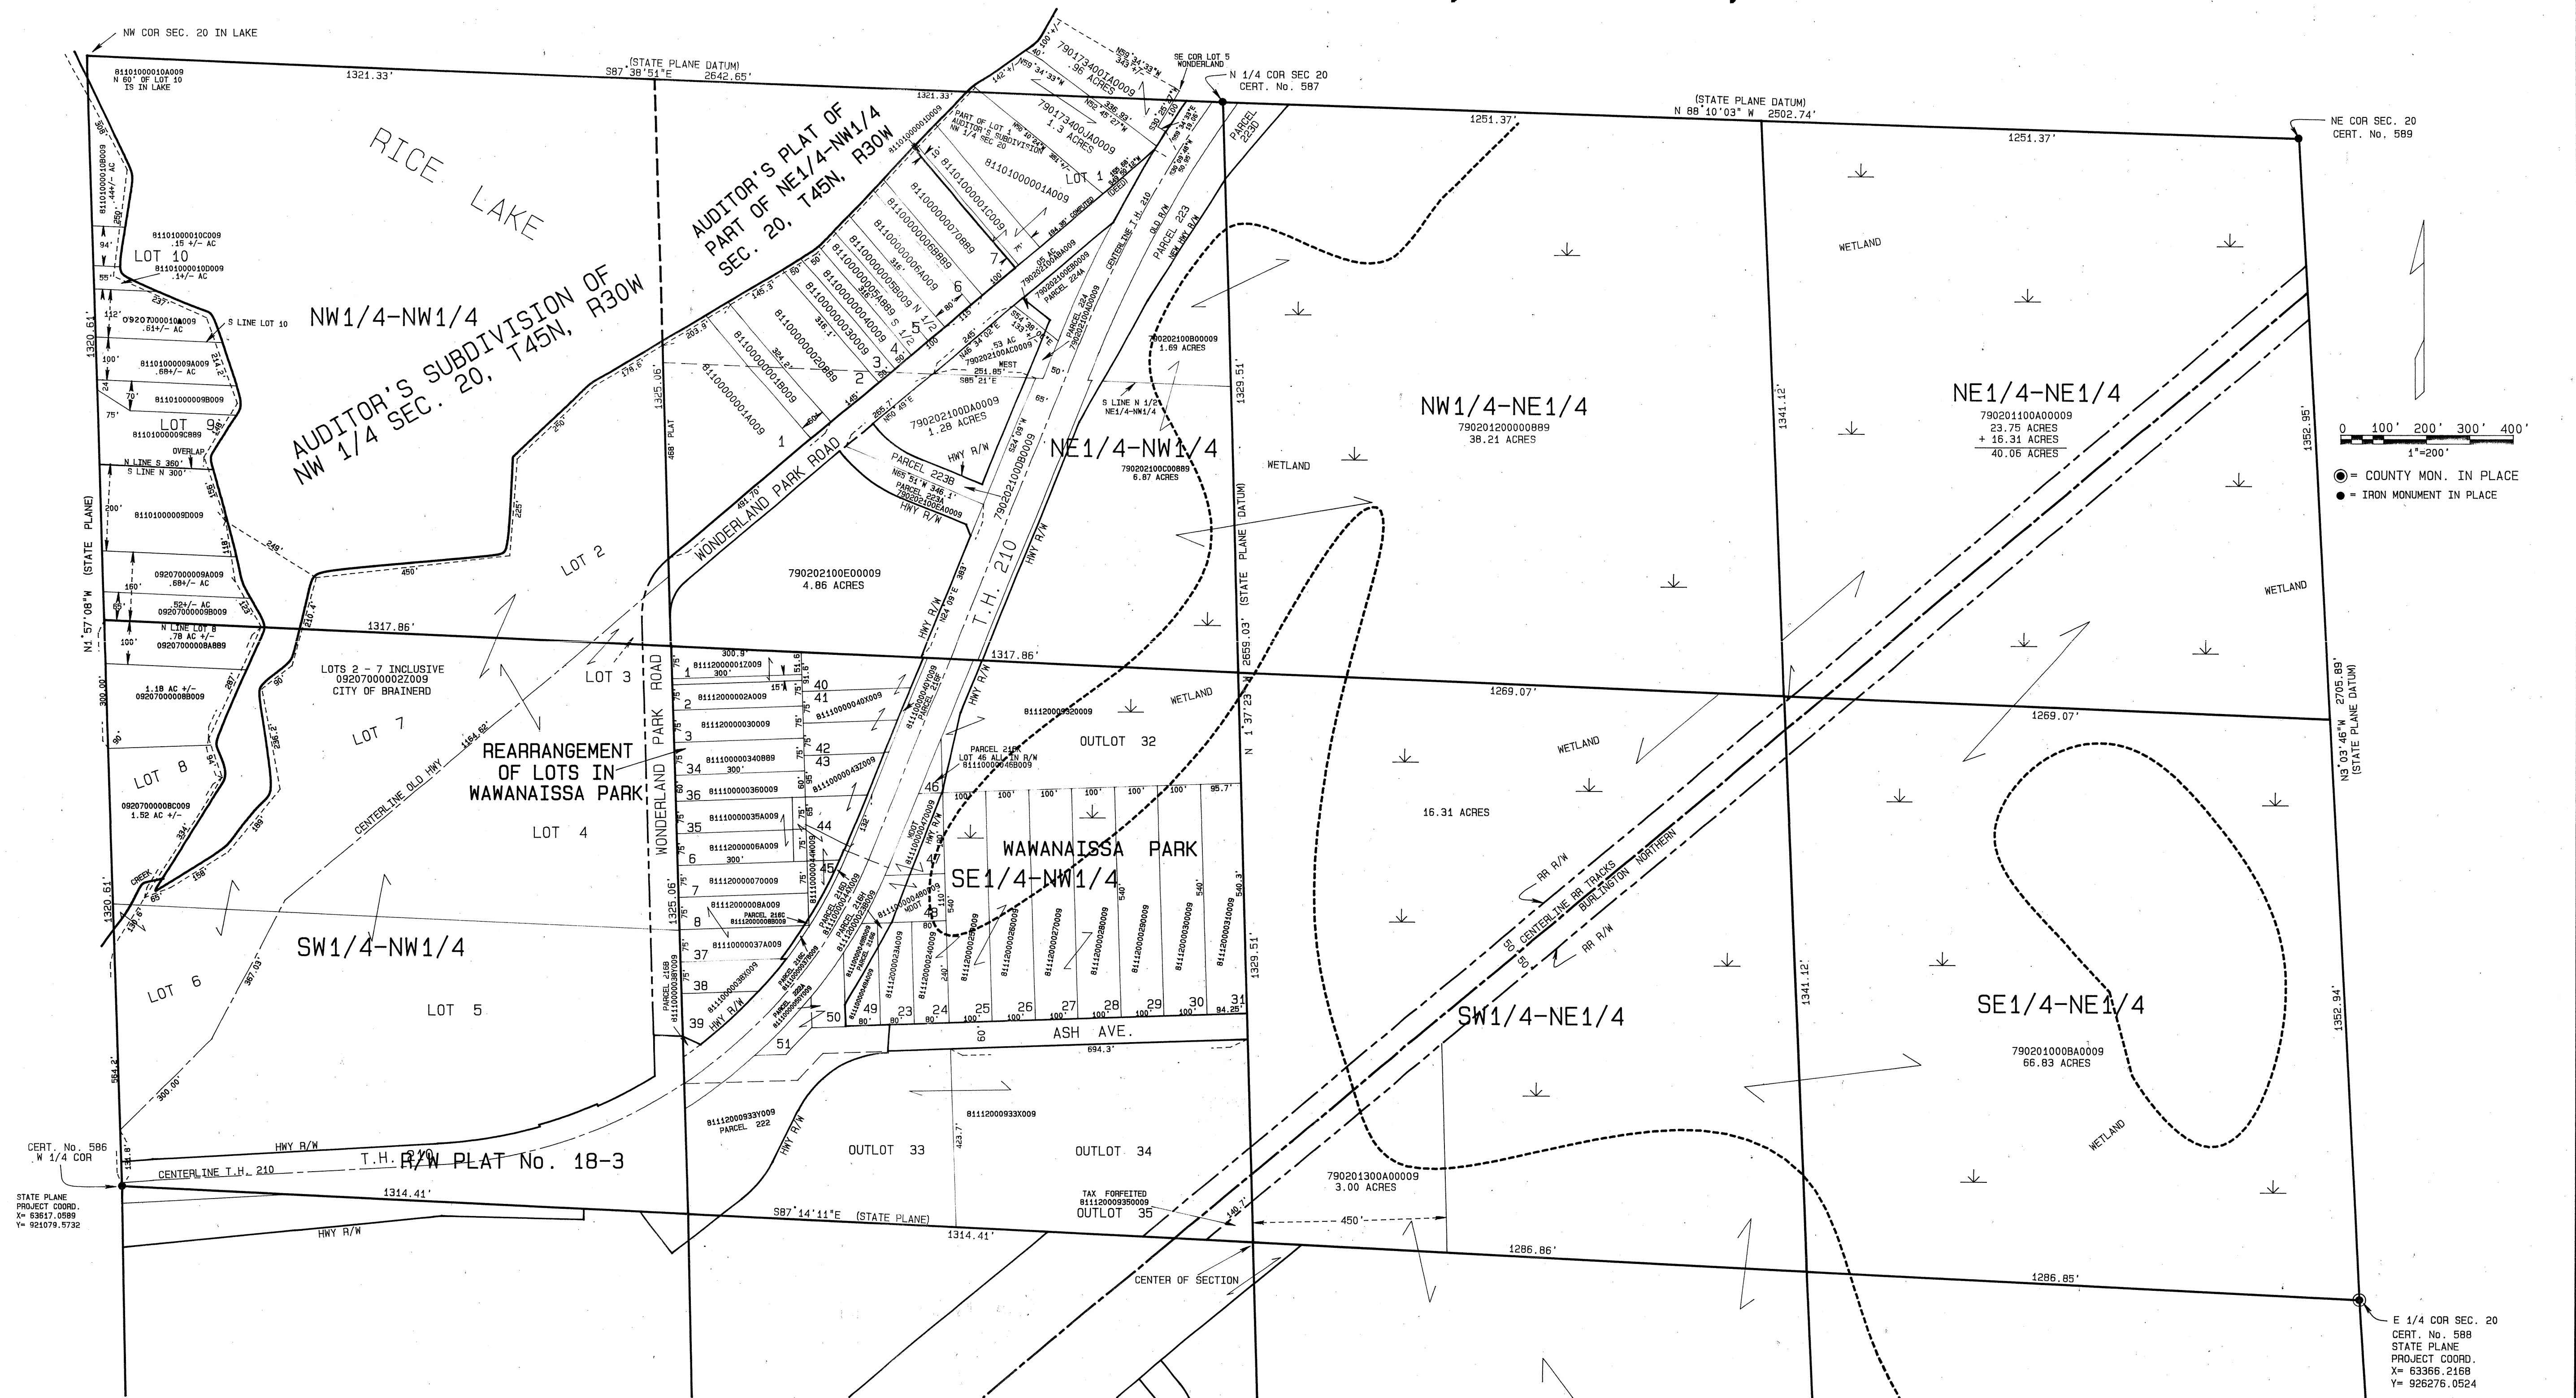


THIS HALF SECTION MAP IS TO BE USED FOR REFERENCE ONLY!!
It is not intended to be an accurate boundary survey.
Said map is a compilation of records as they appear in
the Crow Wing County offices affecting the area shown.
The County is not responsible for any inaccuracies
herein contained.

NOTE: RIVERS, LAKES, CREEKS, PONDS, TRAILS,
AND WETLANDS ARE DIGITIZED.

NOTE: ALL ACREAGE COMPUTATIONS EXCLUDE
RIGHT OF WAYS OF PUBLIC ROADS,
RAILROADS, AND UTILITIES.

ANTHONY E. KERICK	
CROW WING COUNTY SURVEYOR	
MINNESOTA REG. No. 12266	
E: AUG. 1992	DRAFTED BY-SA

SOUTH HALF OF SEC. 20, T45N, R30W

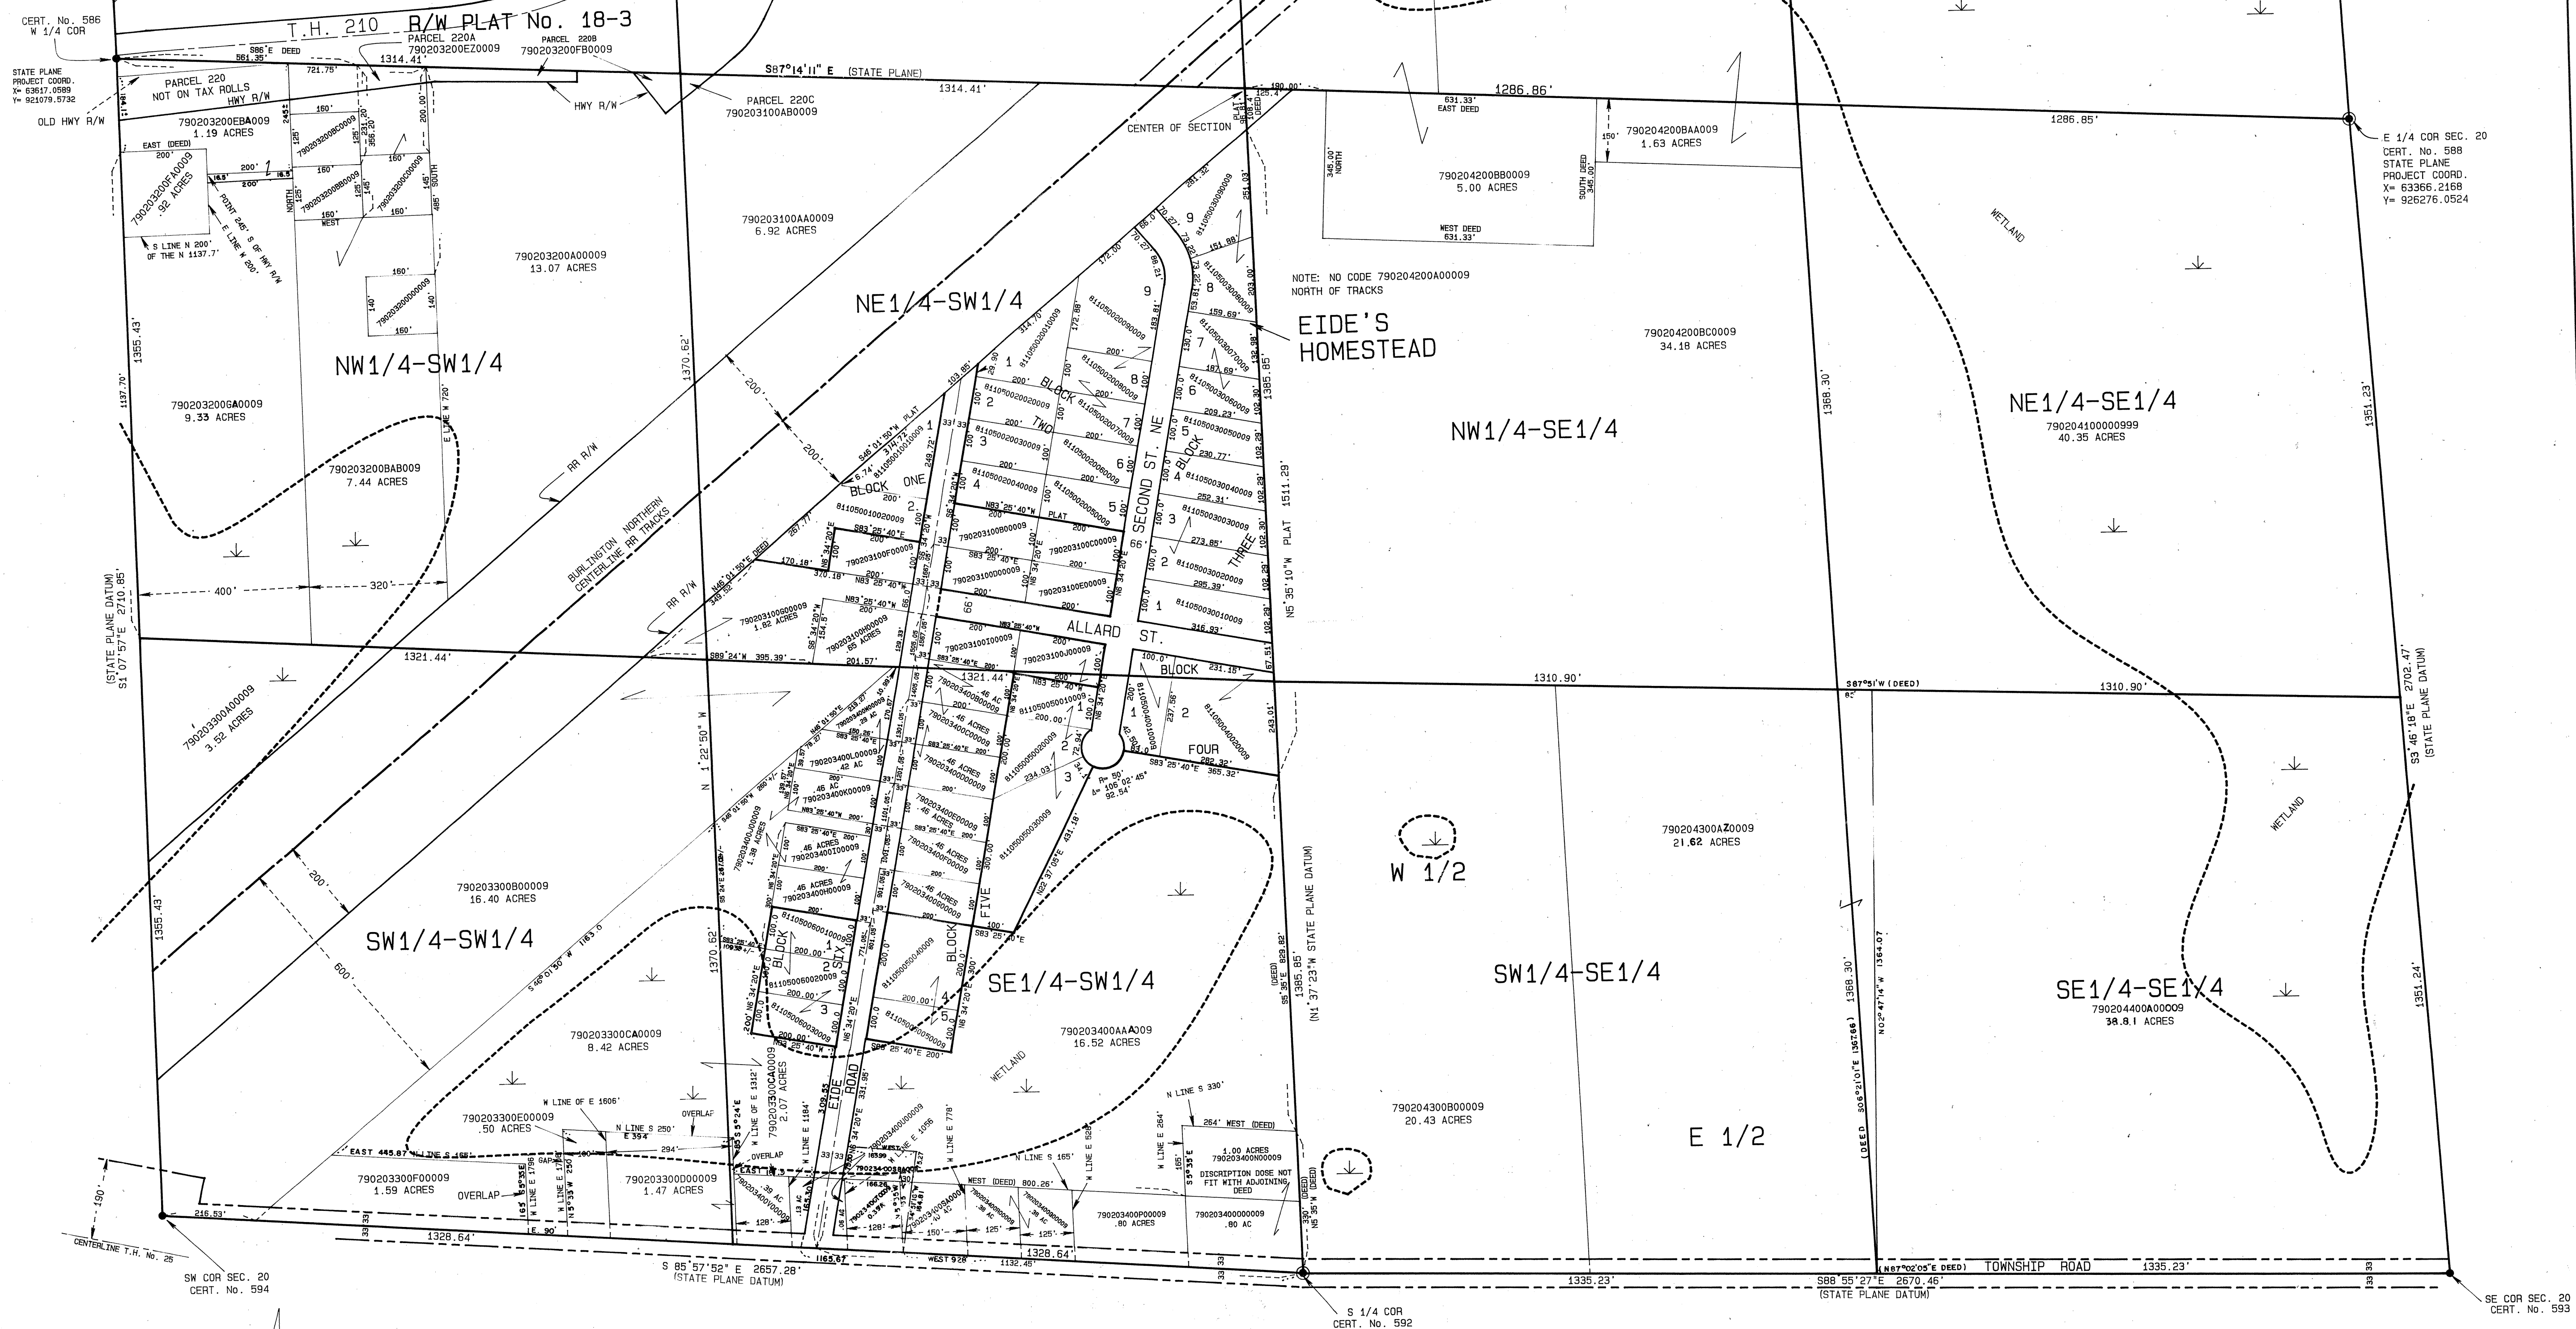

0 100' 200' 300' 400'
1"=200'

● = COUNTY MON. IN PLACE
● = IRON MONUMENT IN PLACE


THIS HALF SECTION MAP IS TO BE USED FOR REFERENCE ONLY!!
It is not intended to be an accurate boundary survey.
Said map is a compilation of records as they appear in
the Crow Wing County offices affecting the area shown.
The County is not responsible for any inaccuracies
herein contained.

NOTE: RIVERS, LAKES, CREEKS, PONDS, TRAILS,
AND WETLANDS ARE DIGITIZED.
NOTE: ALL ACREAGE COMPUTATIONS EXCLUDE
RIGHT OF WAYS OF PUBLIC ROADS,
RAILROADS, AND UTILITIES.

ANTHONY E. KERICK
CROW WING COUNTY SURVEYOR
MINNESOTA REG. No. 12266

DATE: AUG. 1992 DRAFTED BY-SA
REVISED 7/28/93
REVISED SW 1/4 10/25/93 - 9/6/94 - 10/10/95

NORTH HALF OF SEC. 29, T45N, R30W

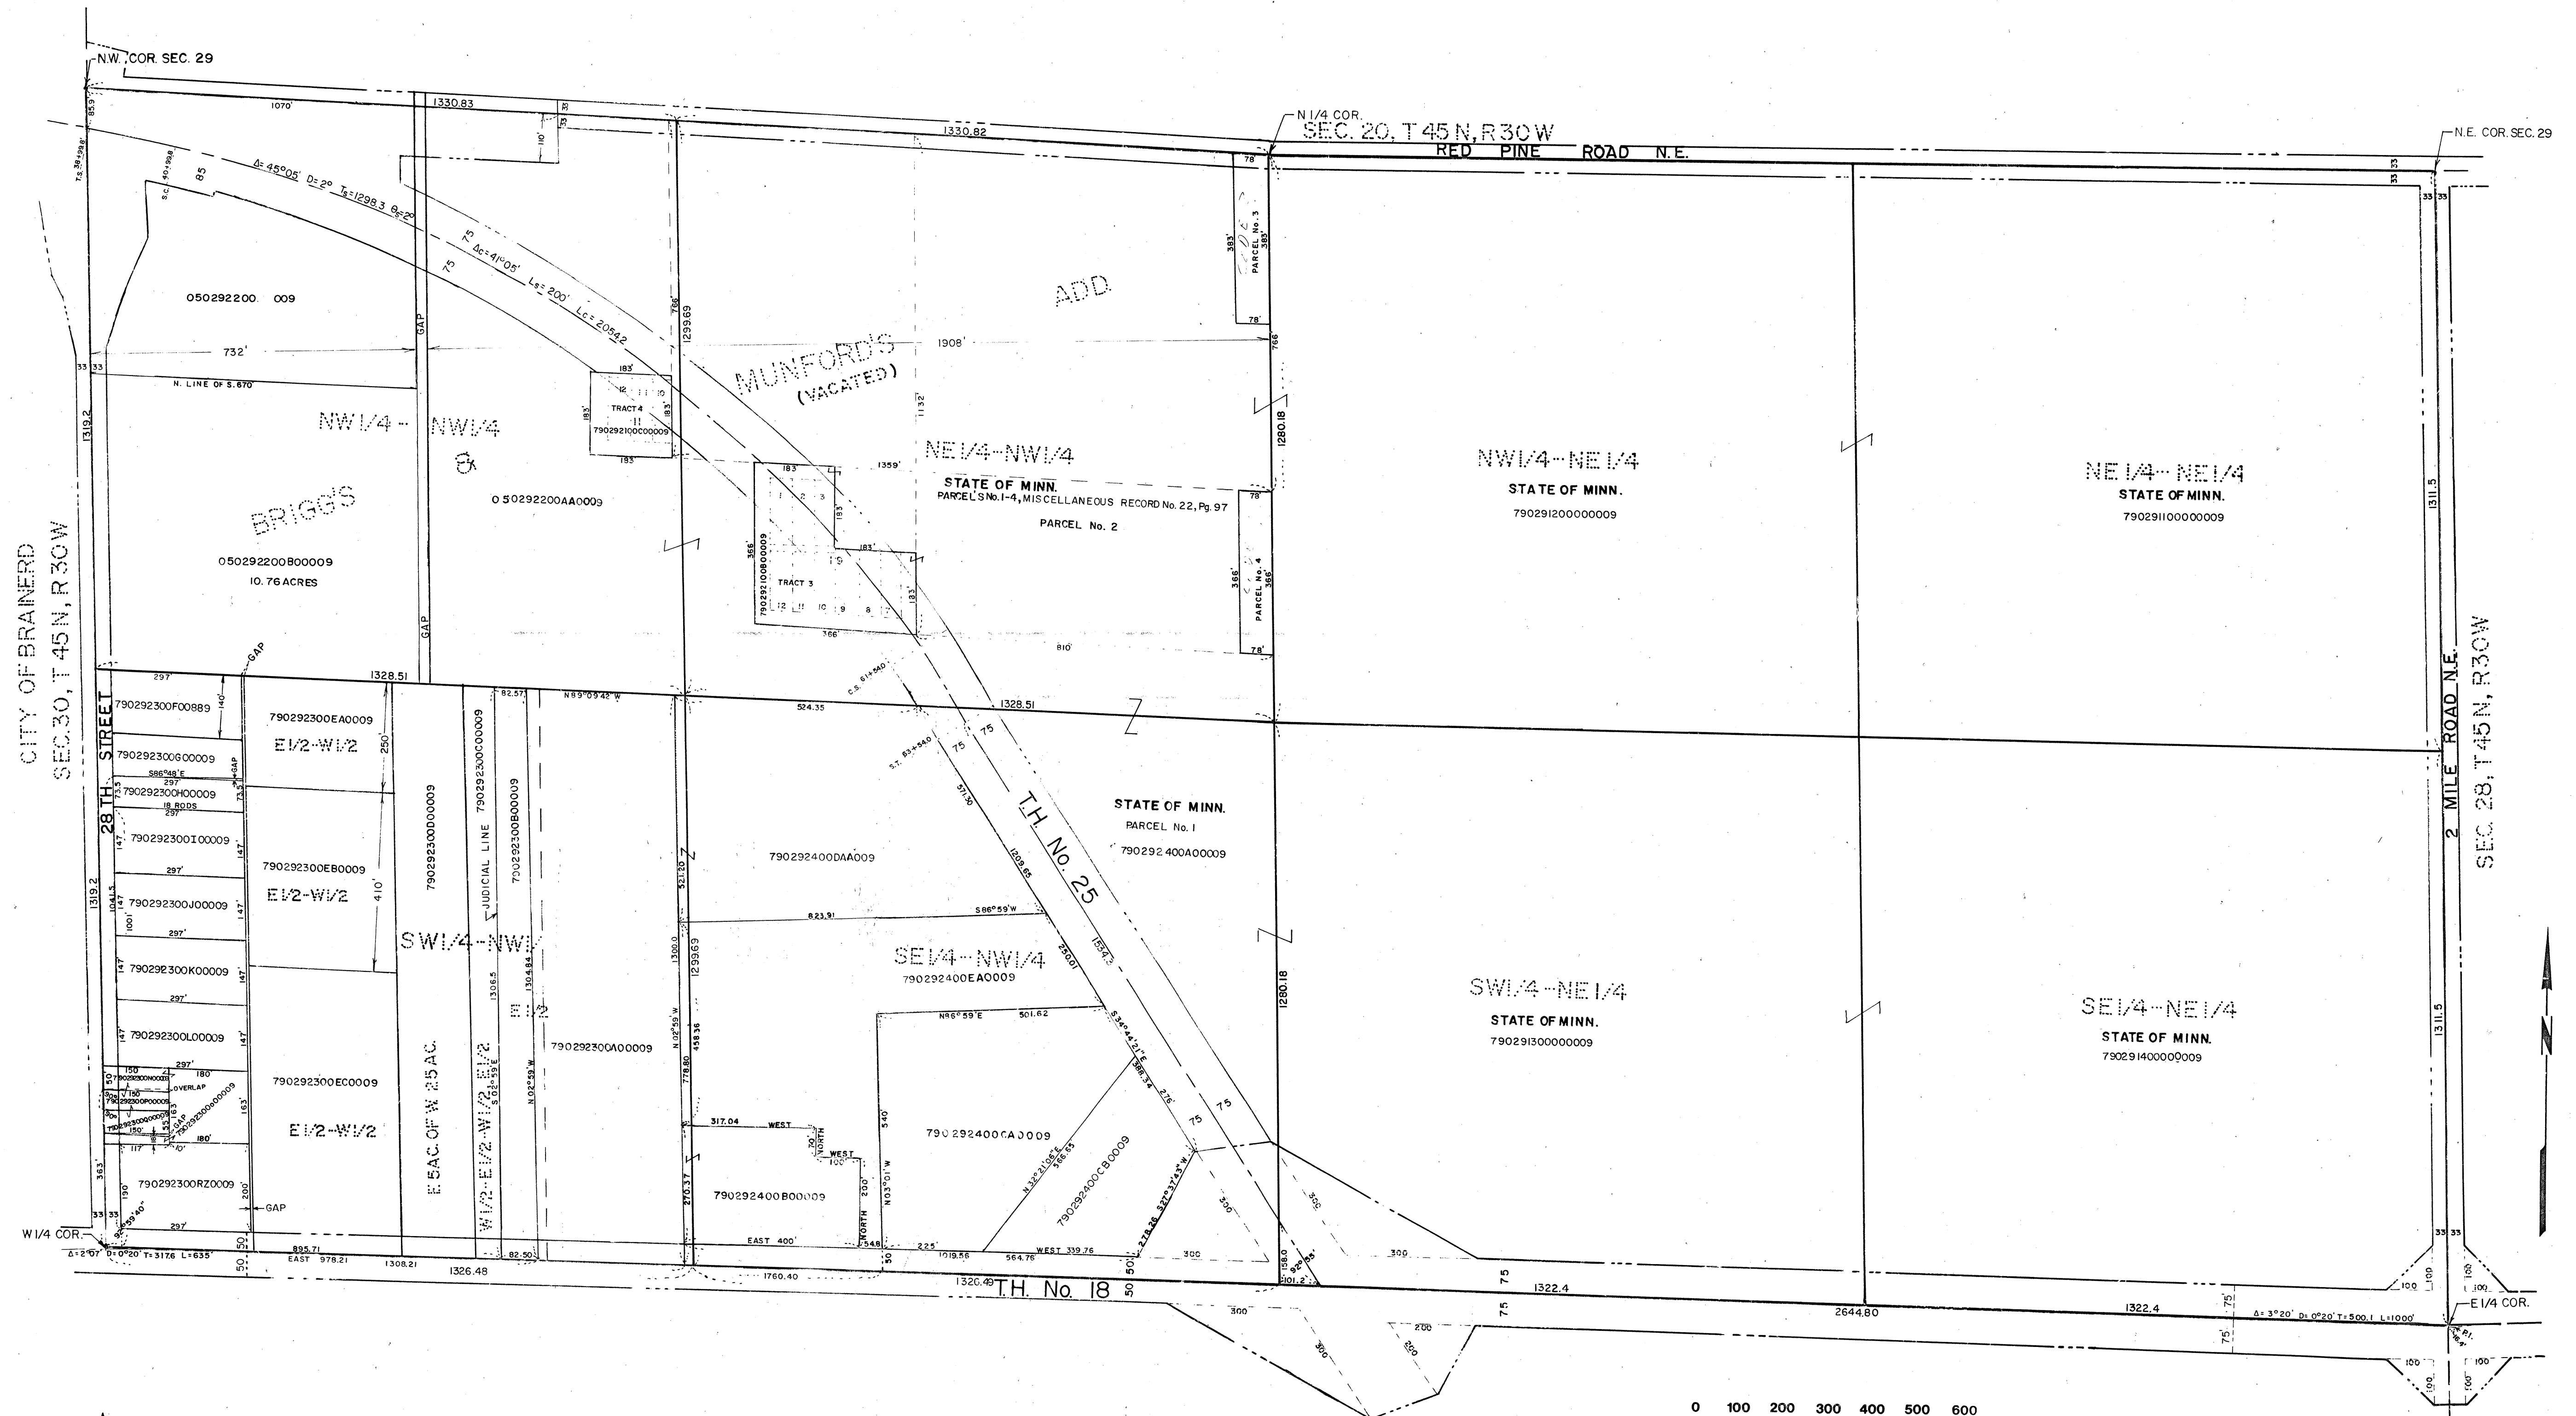


★ THIS HALF SECTION MAP IS TO BE USED FOR REFERENCE ONLY.
IT IS NOT INTENDED TO BE AN ACCURATE BOUNDARY SURVEY. SAID MAP IS
COMPILED FROM INFORMATION OF RECORD IN THE COUNTY AUDITOR, ENGINEER,
RECORDOR OR SURVEYOR OFFICES. THE COUNTY IS NOT RESPONSIBLE FOR ANY INACCURACIES
HEREIN CONTAINED.


0 100 200 300 400 500 600
1"=200'
scale feet

ANTHONY E. KERICK
CROW WING COUNTY SURVEYOR
MINNESOTA REG. NO.: 12266
JUNE 1990
REVISED 2/9/93 - 12/6/94 - 12/31/96
6/26/97

SOUTH HALF OF SEC. 29, T45N, R30W

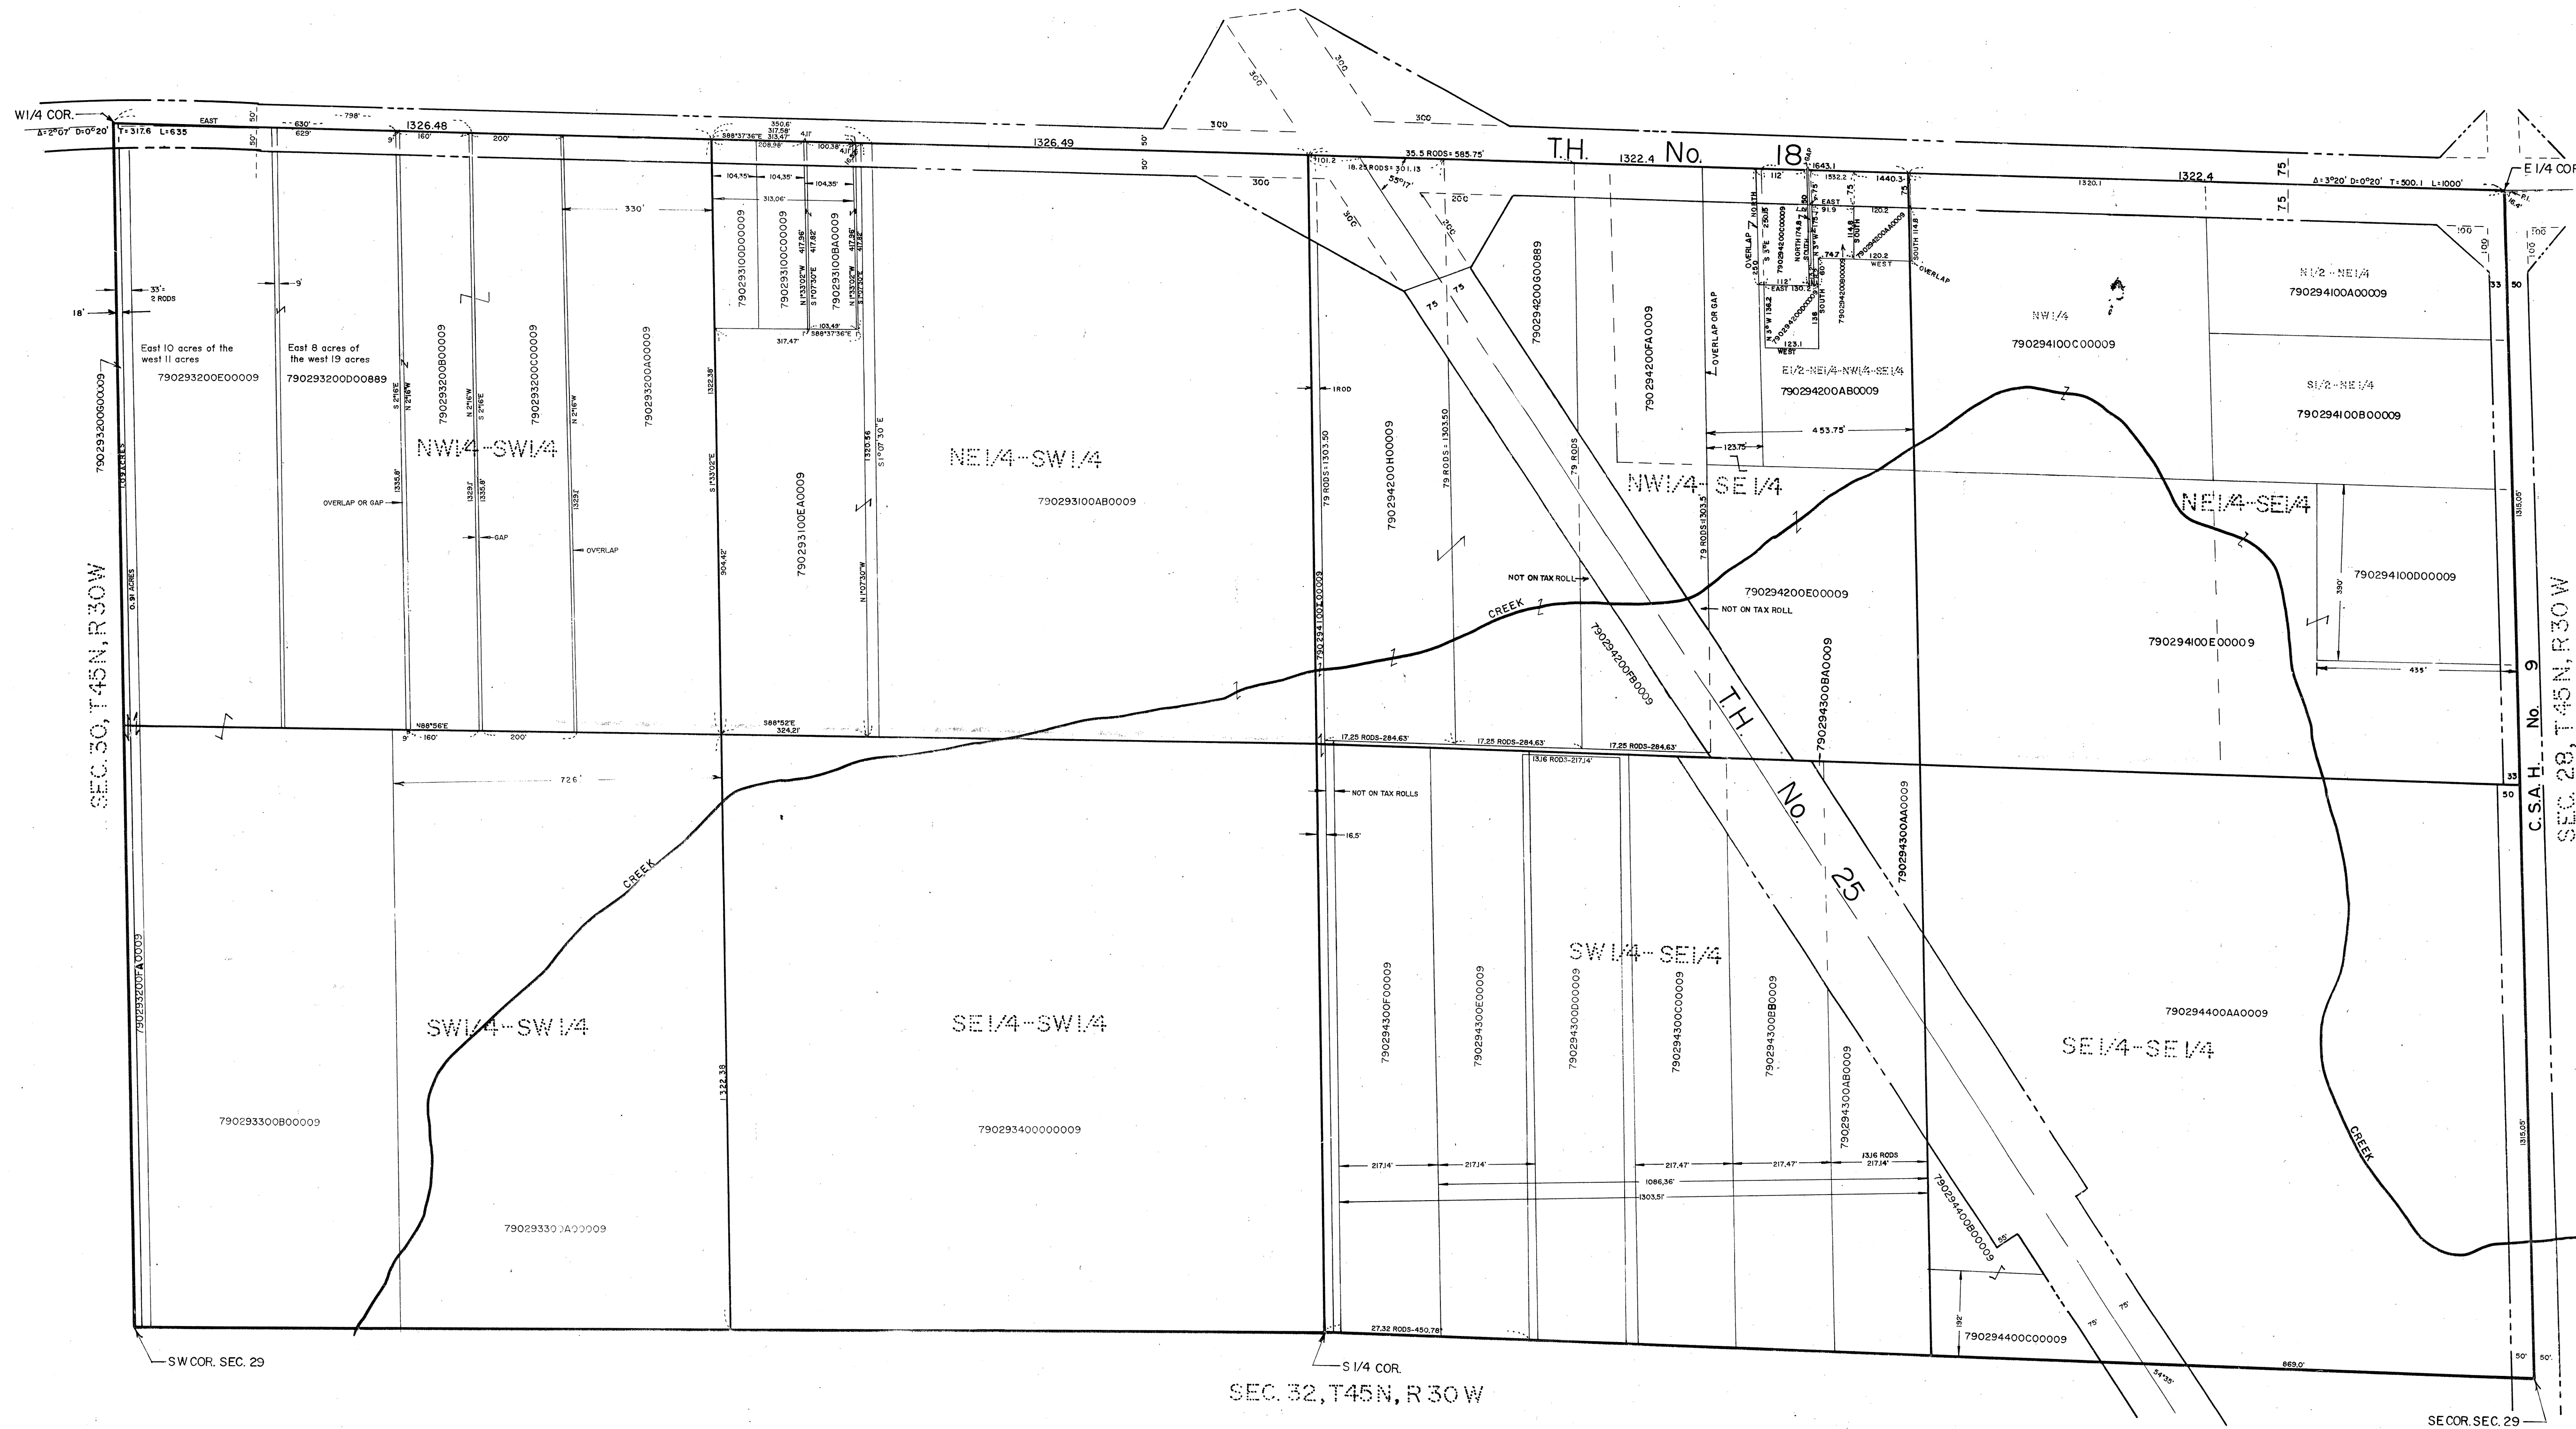


★ THIS HALF SECTION MAP IS TO BE USED FOR REFERENCE ONLY.
IT IS NOT INTENDED TO BE AN ACCURATE BOUNDARY SURVEY. SAID MAP IS
COMPILED FROM INFORMATION OF RECORD IN THE COUNTY AUDITOR, ENGINEER,
RECORDERS OR SURVEYOR OFFICES. THE COUNTY IS NOT RESPONSIBLE FOR ANY INACCURACIES
HEREIN CONTAINED.

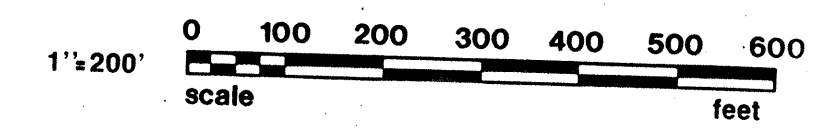


ANTHONY E. KERICK
CROW WING COUNTY SURVEYOR
MINNESOTA REG. NO.: 12266
JUNE 1990
REVISED 12/28/93 - 1/26/96

SOUTH HALF OF SEC. 30, T.45N., R.28W.

- ★ THIS HALF SECTION MAP IS TO BE USED FOR REFERENCE ONLY. IT IS NOT INTENDED TO BE AN ACCURATE BOUNDARY SURVEY. SAID MAP IS COMPILED FROM INFORMATION OF RECORD IN THE COUNTY AUDITOR, ENGINEER, RECORDER OR SURVEYOR OFFICES. THE COUNTY IS NOT RESPONSIBLE FOR ANY INACCURACIES HEREIN CONTAINED.
- ★ ALL NON-PLATTED LAND HAVING A NUMERICAL CODE ALSO HAS A "500" PREFIX AND A "000" SUFFIX ADDED TO SAID CODE. THIS ADDITIONAL DATA MUST BE INCLUDED SO AS TO CONCLUDE WITH THE COUNTY AUDITOR'S "REAL ESTATE LEGAL DESCRIPTION REPORT."
- ★ ALL PLATTED LAND HAVING A NUMERICAL CODE ALSO HAS A "501" PREFIX AND A "000" SUFFIX ADDED TO SAID CODE. THIS ADDITIONAL DATA MUST BE USED SO AS TO CONCLUDE WITH THE COUNTY AUDITOR'S "REAL ESTATE LEGAL DESCRIPTION REPORT."

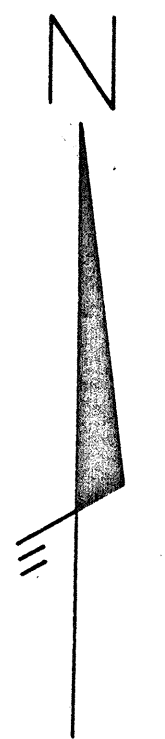

SCALE: 1" = 200'

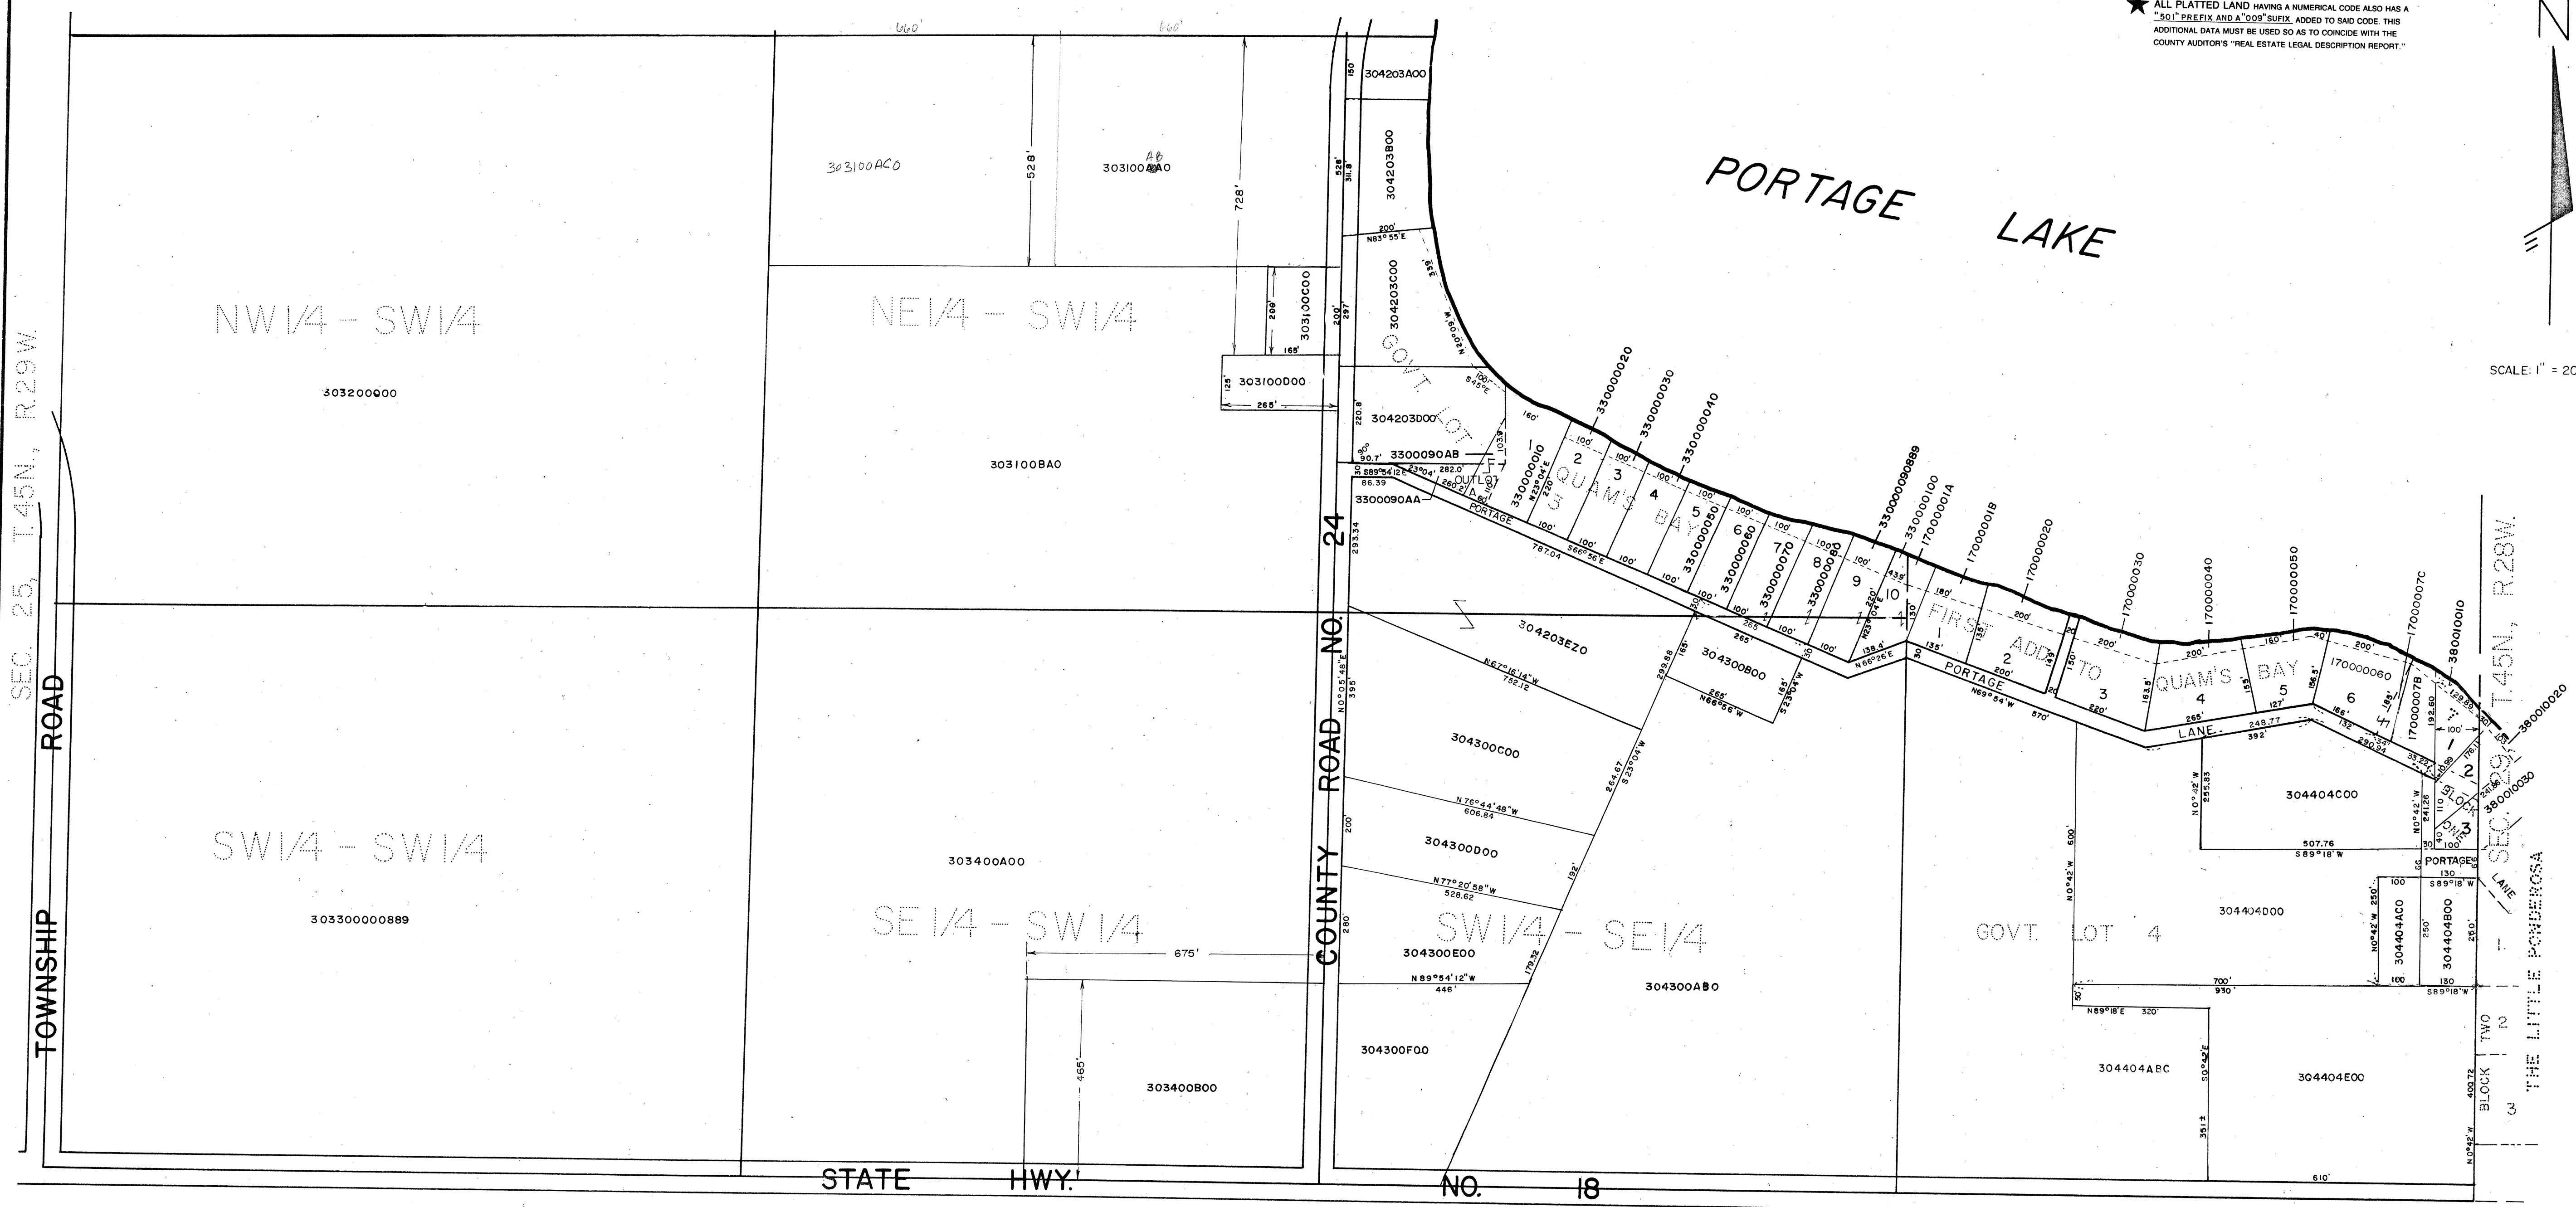

ANTHONY E. KERICK
CROW WING COUNTY SURVEYOR
MINNESOTA REG. NO. 12266
AUGUST, 1986
REVISED 1/29/93 - 12/22/93 - 10/5/94